


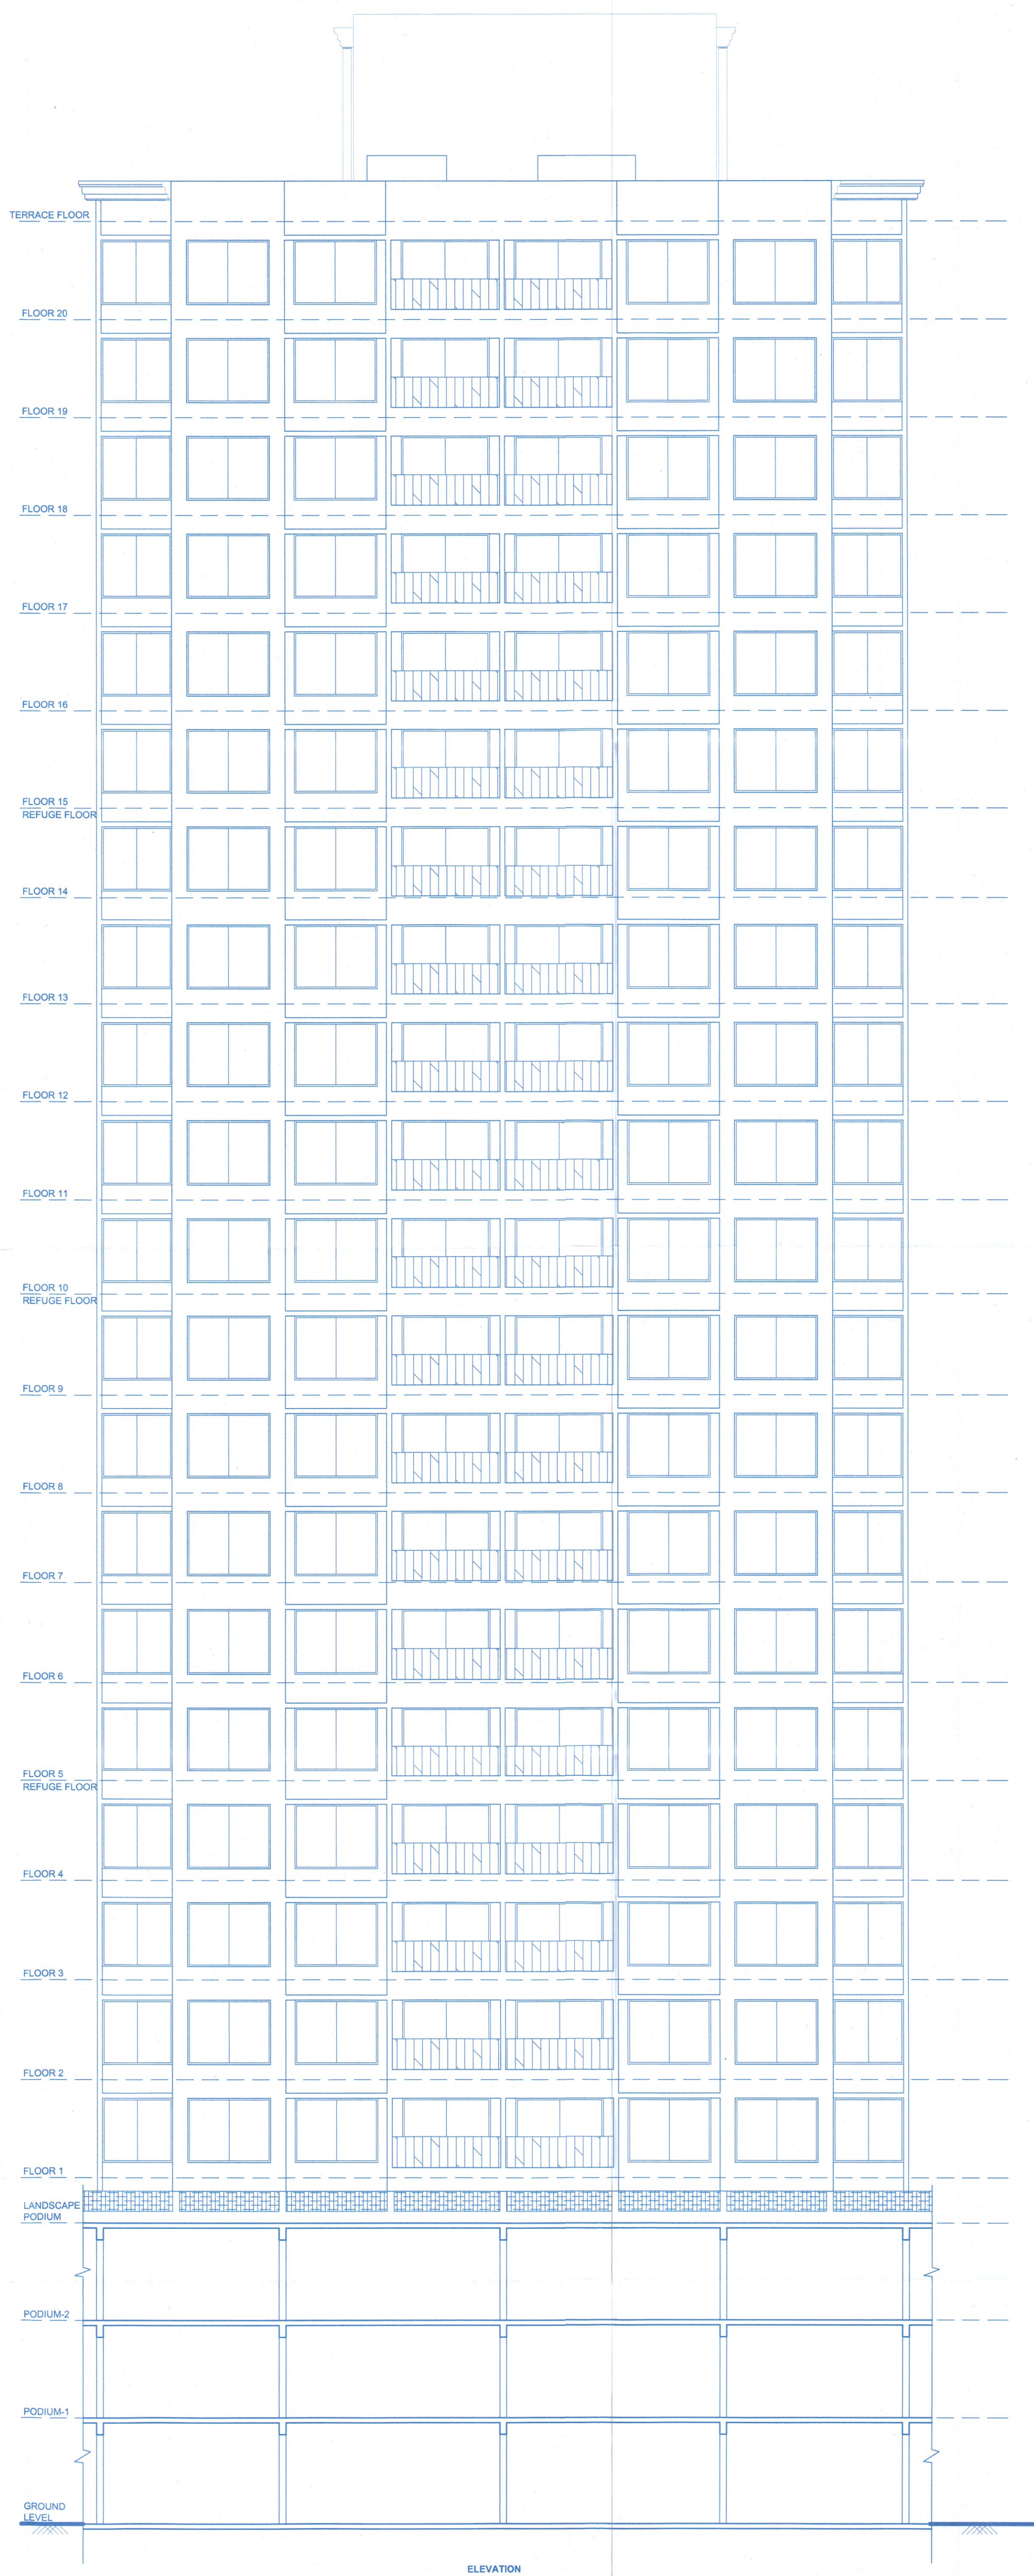

|   |  |   |  |
|---|--|---|--|
| <h2 style="margin: 0;">F JOB TITLE / SITE ADDRESS</h2>                                                                   |  |   |  |
| <p>PROJECTS &amp; REVISED BUILDING ON 27/1, 27/2A, CTS. NO. 6260(P) TO 6266(P) AT THERGAON, TAL.-MULSHI, DIST.- PUNE</p> |  |   |  |
| <h2 style="margin: 0;">G OWNER NAME AND SIGNATURE</h2>                                                                   |  |   |  |
| Owner's Name<br><b>SUKHWANI CHAWLA CONSTRUCTION</b>                                                                      |  | Owner's sign:<br>   |  |
| <h2 style="margin: 0;">H ARCHITECT</h2>                                                                                  |  |   |  |
| Architect's Name<br><b>Hrishikesh Kulkarni - CA/2002/29235</b><br><b>Raksha Bisen - CA/2005/36014</b>                    |  | Architect's sign:<br>   |  |
|   |  | <div style="display: flex; justify-content: space-between;"> <div style="width: 45%;"> <p>Drawing Title<br/><b>SECTION 'AA' ELEVATION</b></p> </div> <div style="width: 45%;"> <p>Scale<br/><b>1:100</b><br/><b>At -90°x90°</b></p> </div> </div>                       |  |
| 5th Floor, Nidagdes Avenue S/Rd (103/3), C.T.S No. 2850, S.B. Road Near C/O Trade Tower, (Babhnasrudhi), Dist. T/101/16. |  | <div style="display: flex; justify-content: space-between;"> <div style="width: 45%;"> <p>Drawn by<br/><b>Anand</b></p> <p>Date<br/><b>2017</b></p> </div> <div style="width: 45%;"> <p>Checked by<br/><b>Raksha</b></p> <p>Drawing no<br/><b>290</b></p> </div> </div> |  |
| P +91 20 6628 8888<br>E mail@vkard.com<br>W www.vkard.com                                                                |  | Date<br><b>21/03/2025</b><br><br>Revision<br><br>   |  |
| <p><b>FOR BP-PCMC-UDPCR20</b></p>                                                                                        |  |   |  |