
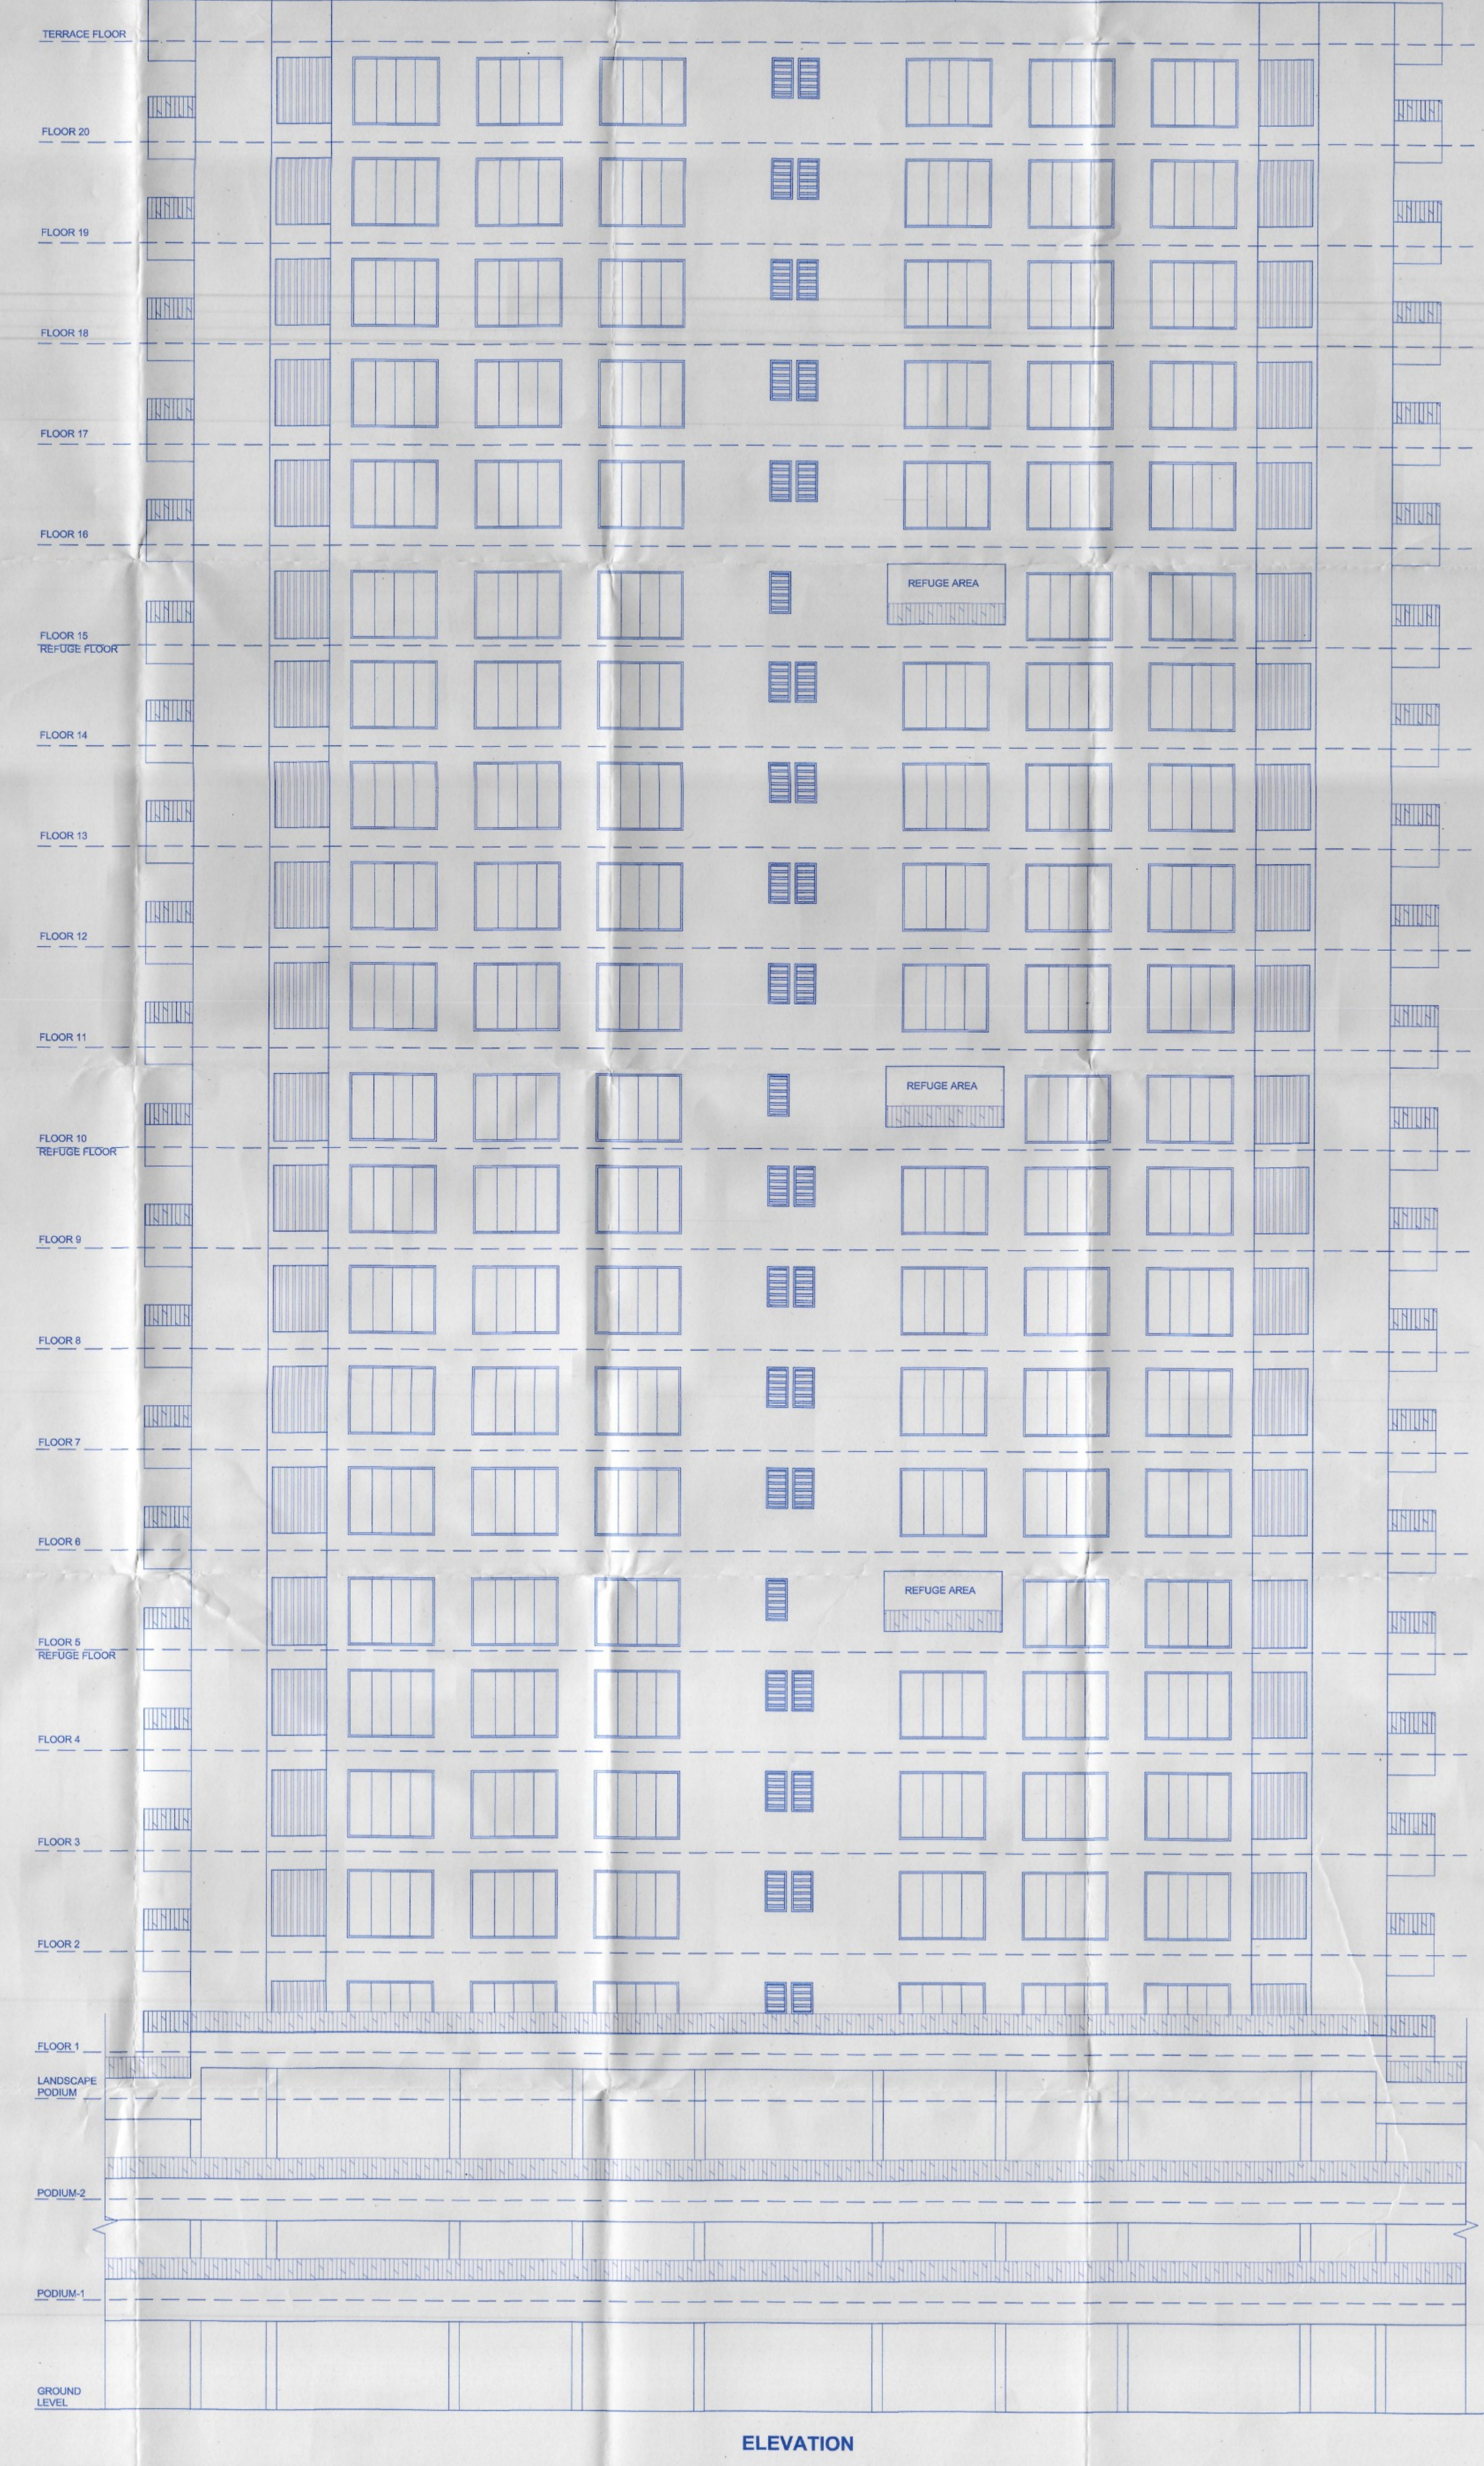


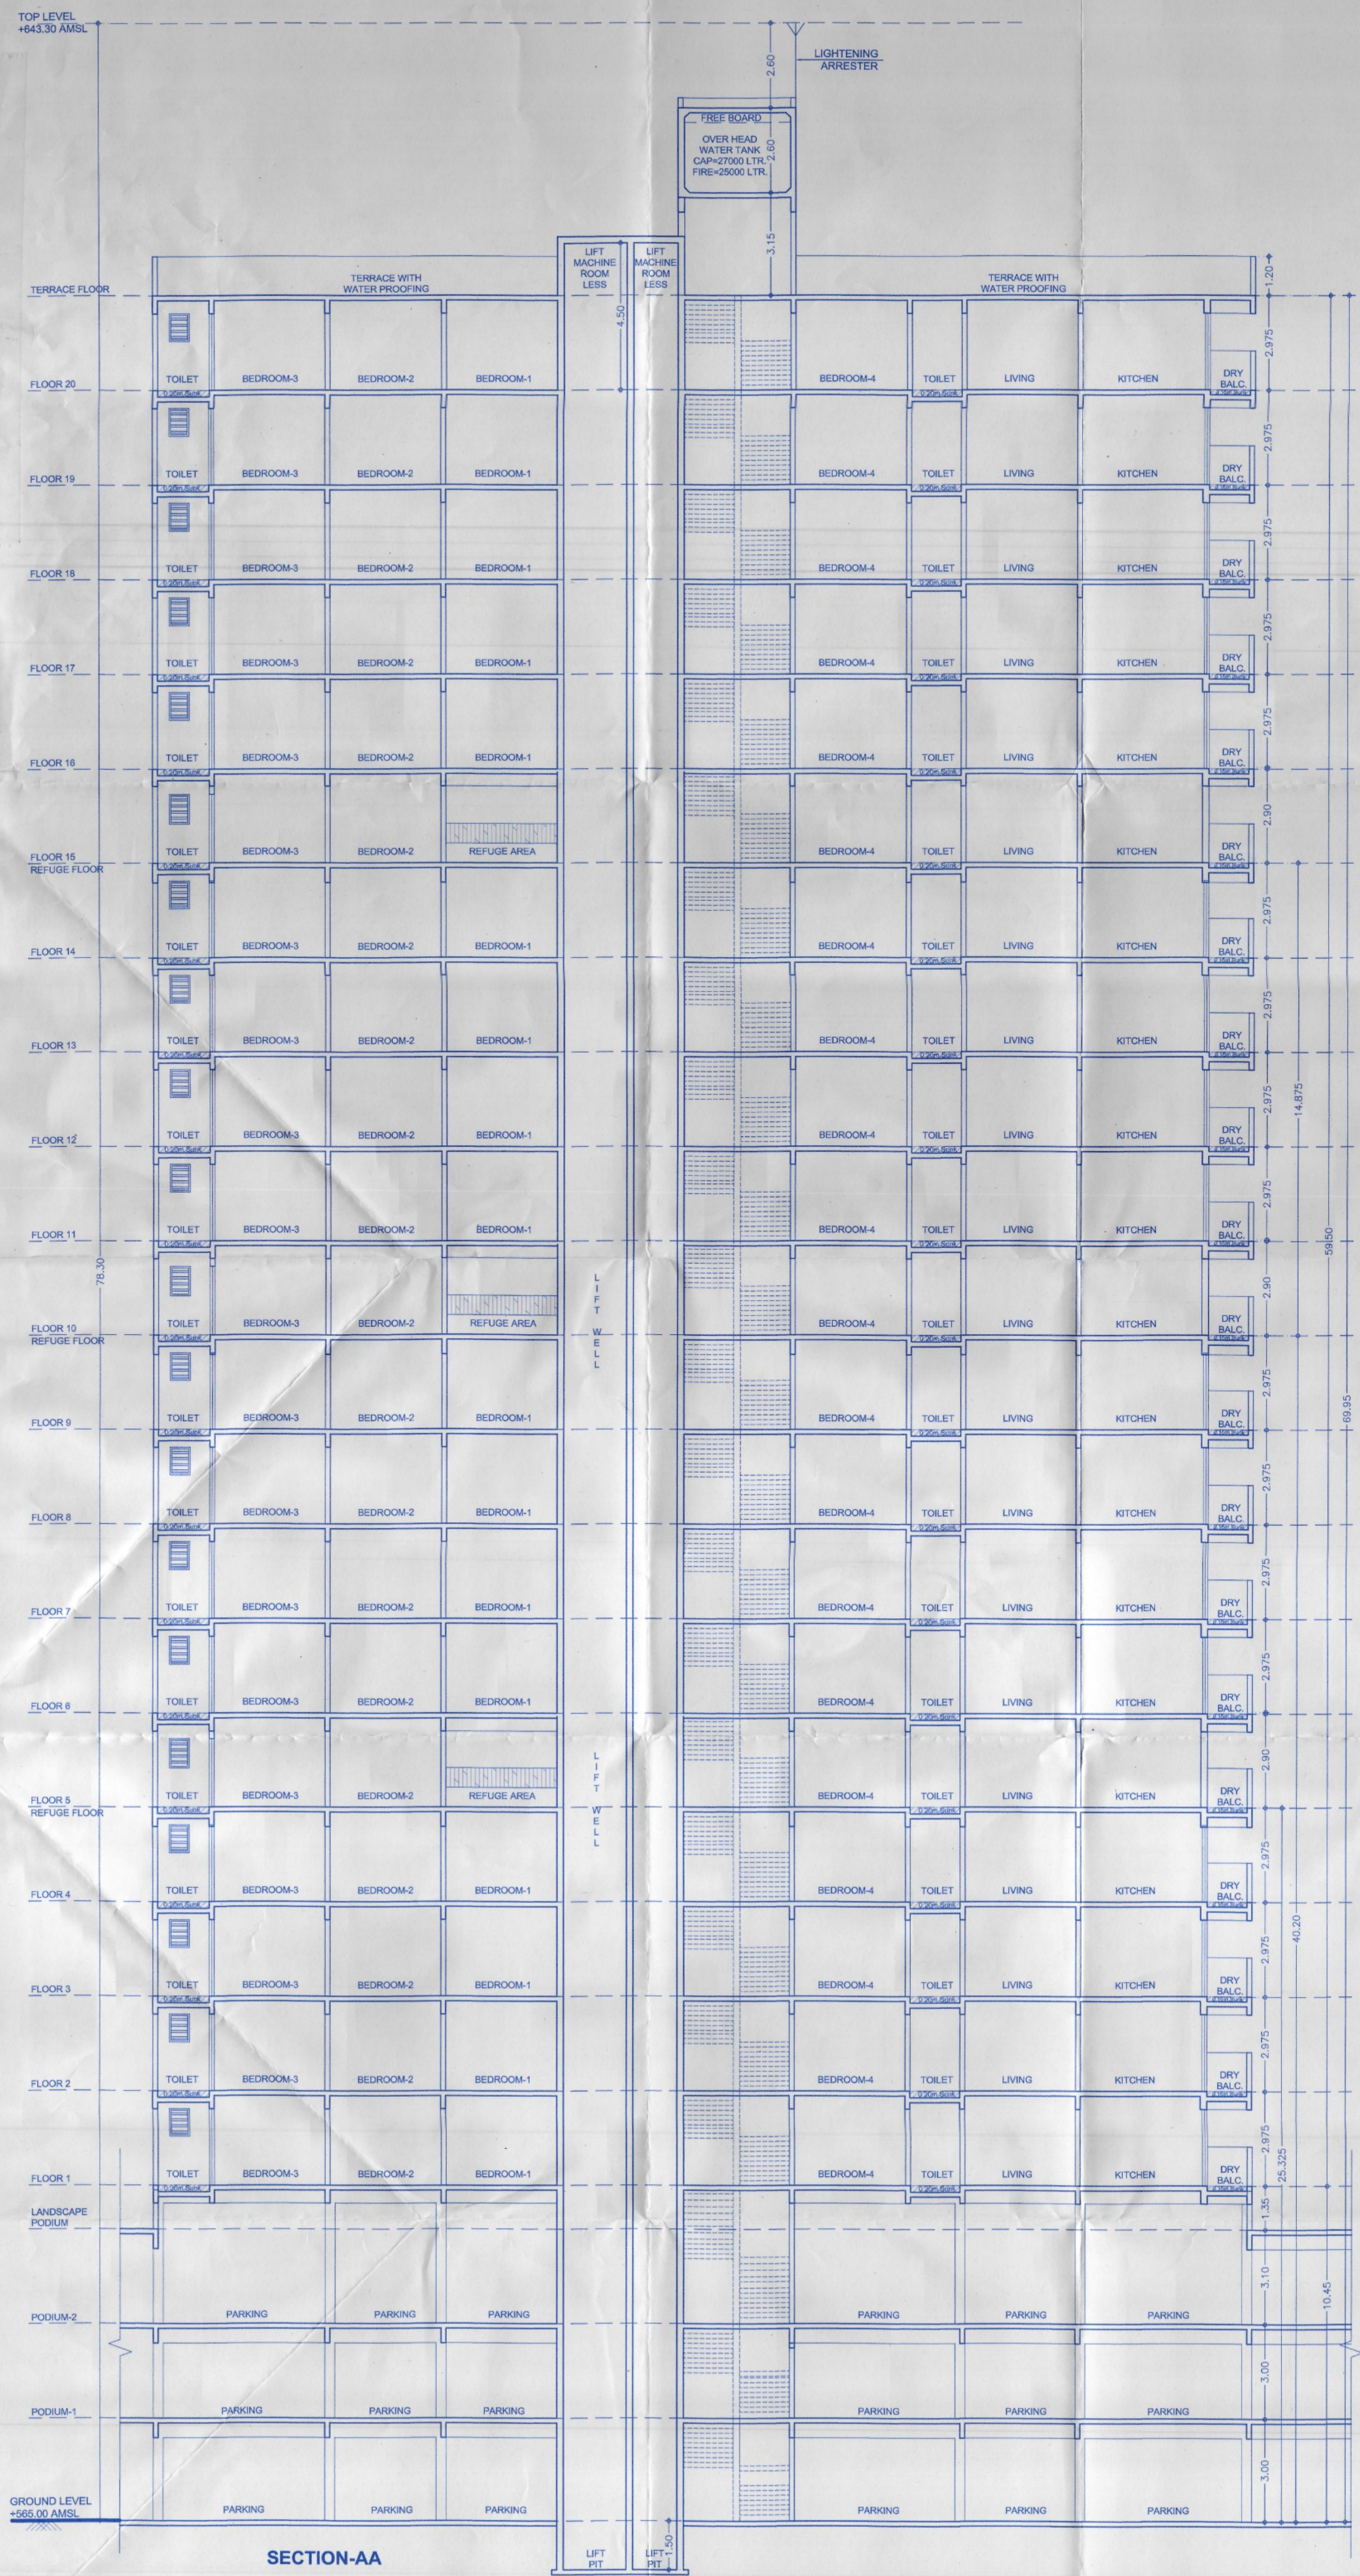

DATE & STAMP OF APPROVAL

20/09/2024

Bldg-G

Sanctioned No. B.P. / Thergaon / S/124
Subject to conditions mentioned in the
Office Order No. 134/12/24
Pimpri
Date: 30/09/2024

O. C. Signed by
City Engineer

for City Engineer
Building Permission Deptt.
PCMC, Pimpri, Pune-411005

F. JOB TITLE / SITE ADDRESS
PROPOSED & REVISED BUILDING ON 27/1, 27/2A,
CTS NO. 6260(P) TO 6266(P) AT THERGAON,
TAL. MULSHI, DIST. - PUNE

G. OWNER NAME AND SIGNATURE
SUKHWANI CHAWLA
CONSTRUCTION

H. ARCHITECT
Hrishikesh Kulkarni : CA/2002/29235
Raksha Bisen : CA/2005/36014

SECTION-AA
ELEVATION

1:100
at
A1-900X1100

2072

294

10/09/2024

A

FOR BP-PCMC-UDCPR20