


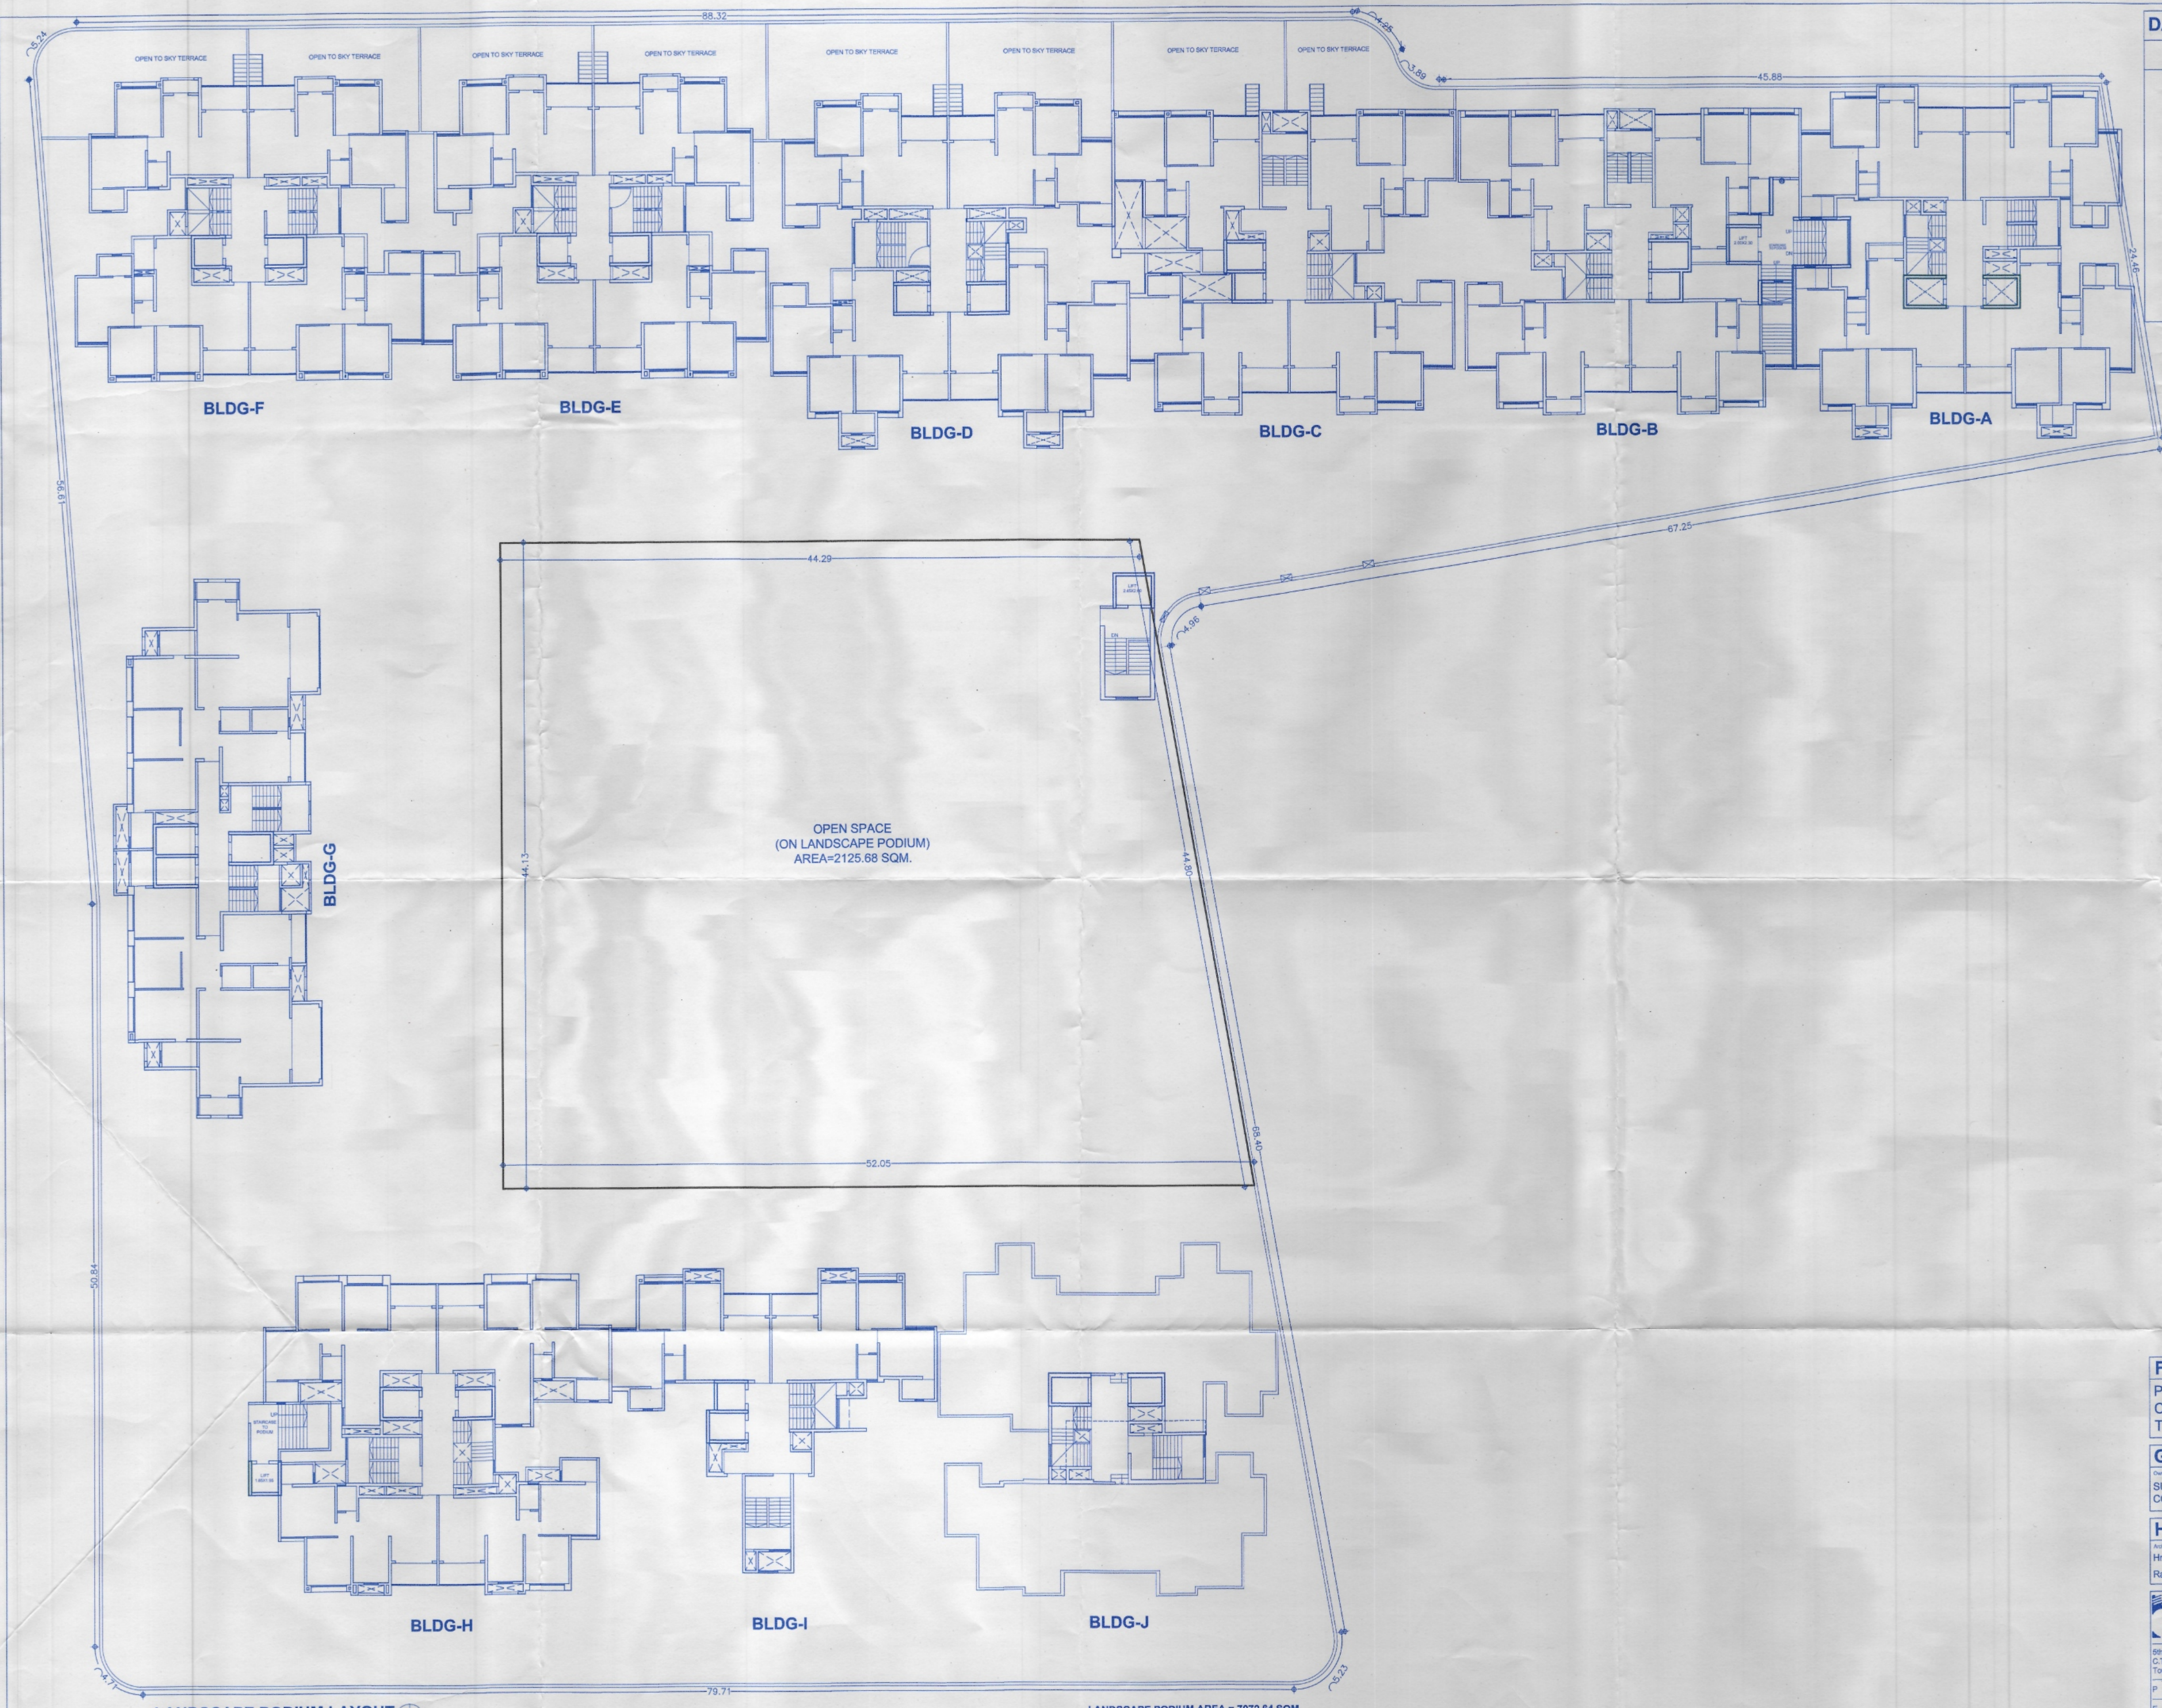

LANDSCAPE PODIUM LAYOUT
SCALE: 1:200

LANDSCAPE PODIUM AREA = 7072.64 SQM

DATE & STAMP OF APPROVAL

05/29

LANDSCAPE PODIUM

Sanctioned No. B.P. / Thergaon / 51/24
Subject to conditions mentioned in the
Office Order No.
aven dated 30/12/24
Pimpri
Date : 30/12/2024

ESTD
11/10/82
Pimpri City Municipal Corporation

O. C. Signed by
City Engineer

for
City Engineer
Building Permission Dept.
PCMC., Pimpri, Pune-18

F JOB TITLE / SITE ADDRESS

PROPOSED & REVISED BUILDING ON 27/1, 27/2A,
CTS.NO.6260(P) TO 6266(P) AT THERGAON,
TAL.-MULSHI, DIST.- PUNE

G OWNER NAME AND SIGNATURE

SUKHWANI CHAWLA
CONSTRUCTION

H ARCHITECT

Architect/ Name
Hrishikesh Kulkarni : CA/2002/29235
Raksha Bisen : CA/2005/36014

Architect/ Sign
Raksha

VK:a
architecture

6th Floor, Nextgen Avenue, Sr.No. 103(p),
C.T.S No. 2850, S.B. Road, Near ICG Trade
Tower, Bahurwad, Pune-411016.
P +91 20 6626 8888
E mail@vkarch.com
W www.vkarch.com

Drawing Title
LANDSCAPE PODIUM LAYOUT

Scale
1:200
at
A1-600X950

Drawn by
Shyam

Checked by
Renuka

Date
10/09/2024

Sheet No
2072

Page No
279

Revision

Blank
FOR BP-PCMC-UDCPR20