




Sanctioned No. B.P./Thergaon/09/12/25
Subject to conditions mentioned in the
Office Order No. 29/18/25
Pimpri
Date: 29/03/2025

O.C. Signed by
City Engineer

City Engineer
Building Permission Dept.
PCMC, Pimpri, Pune-18

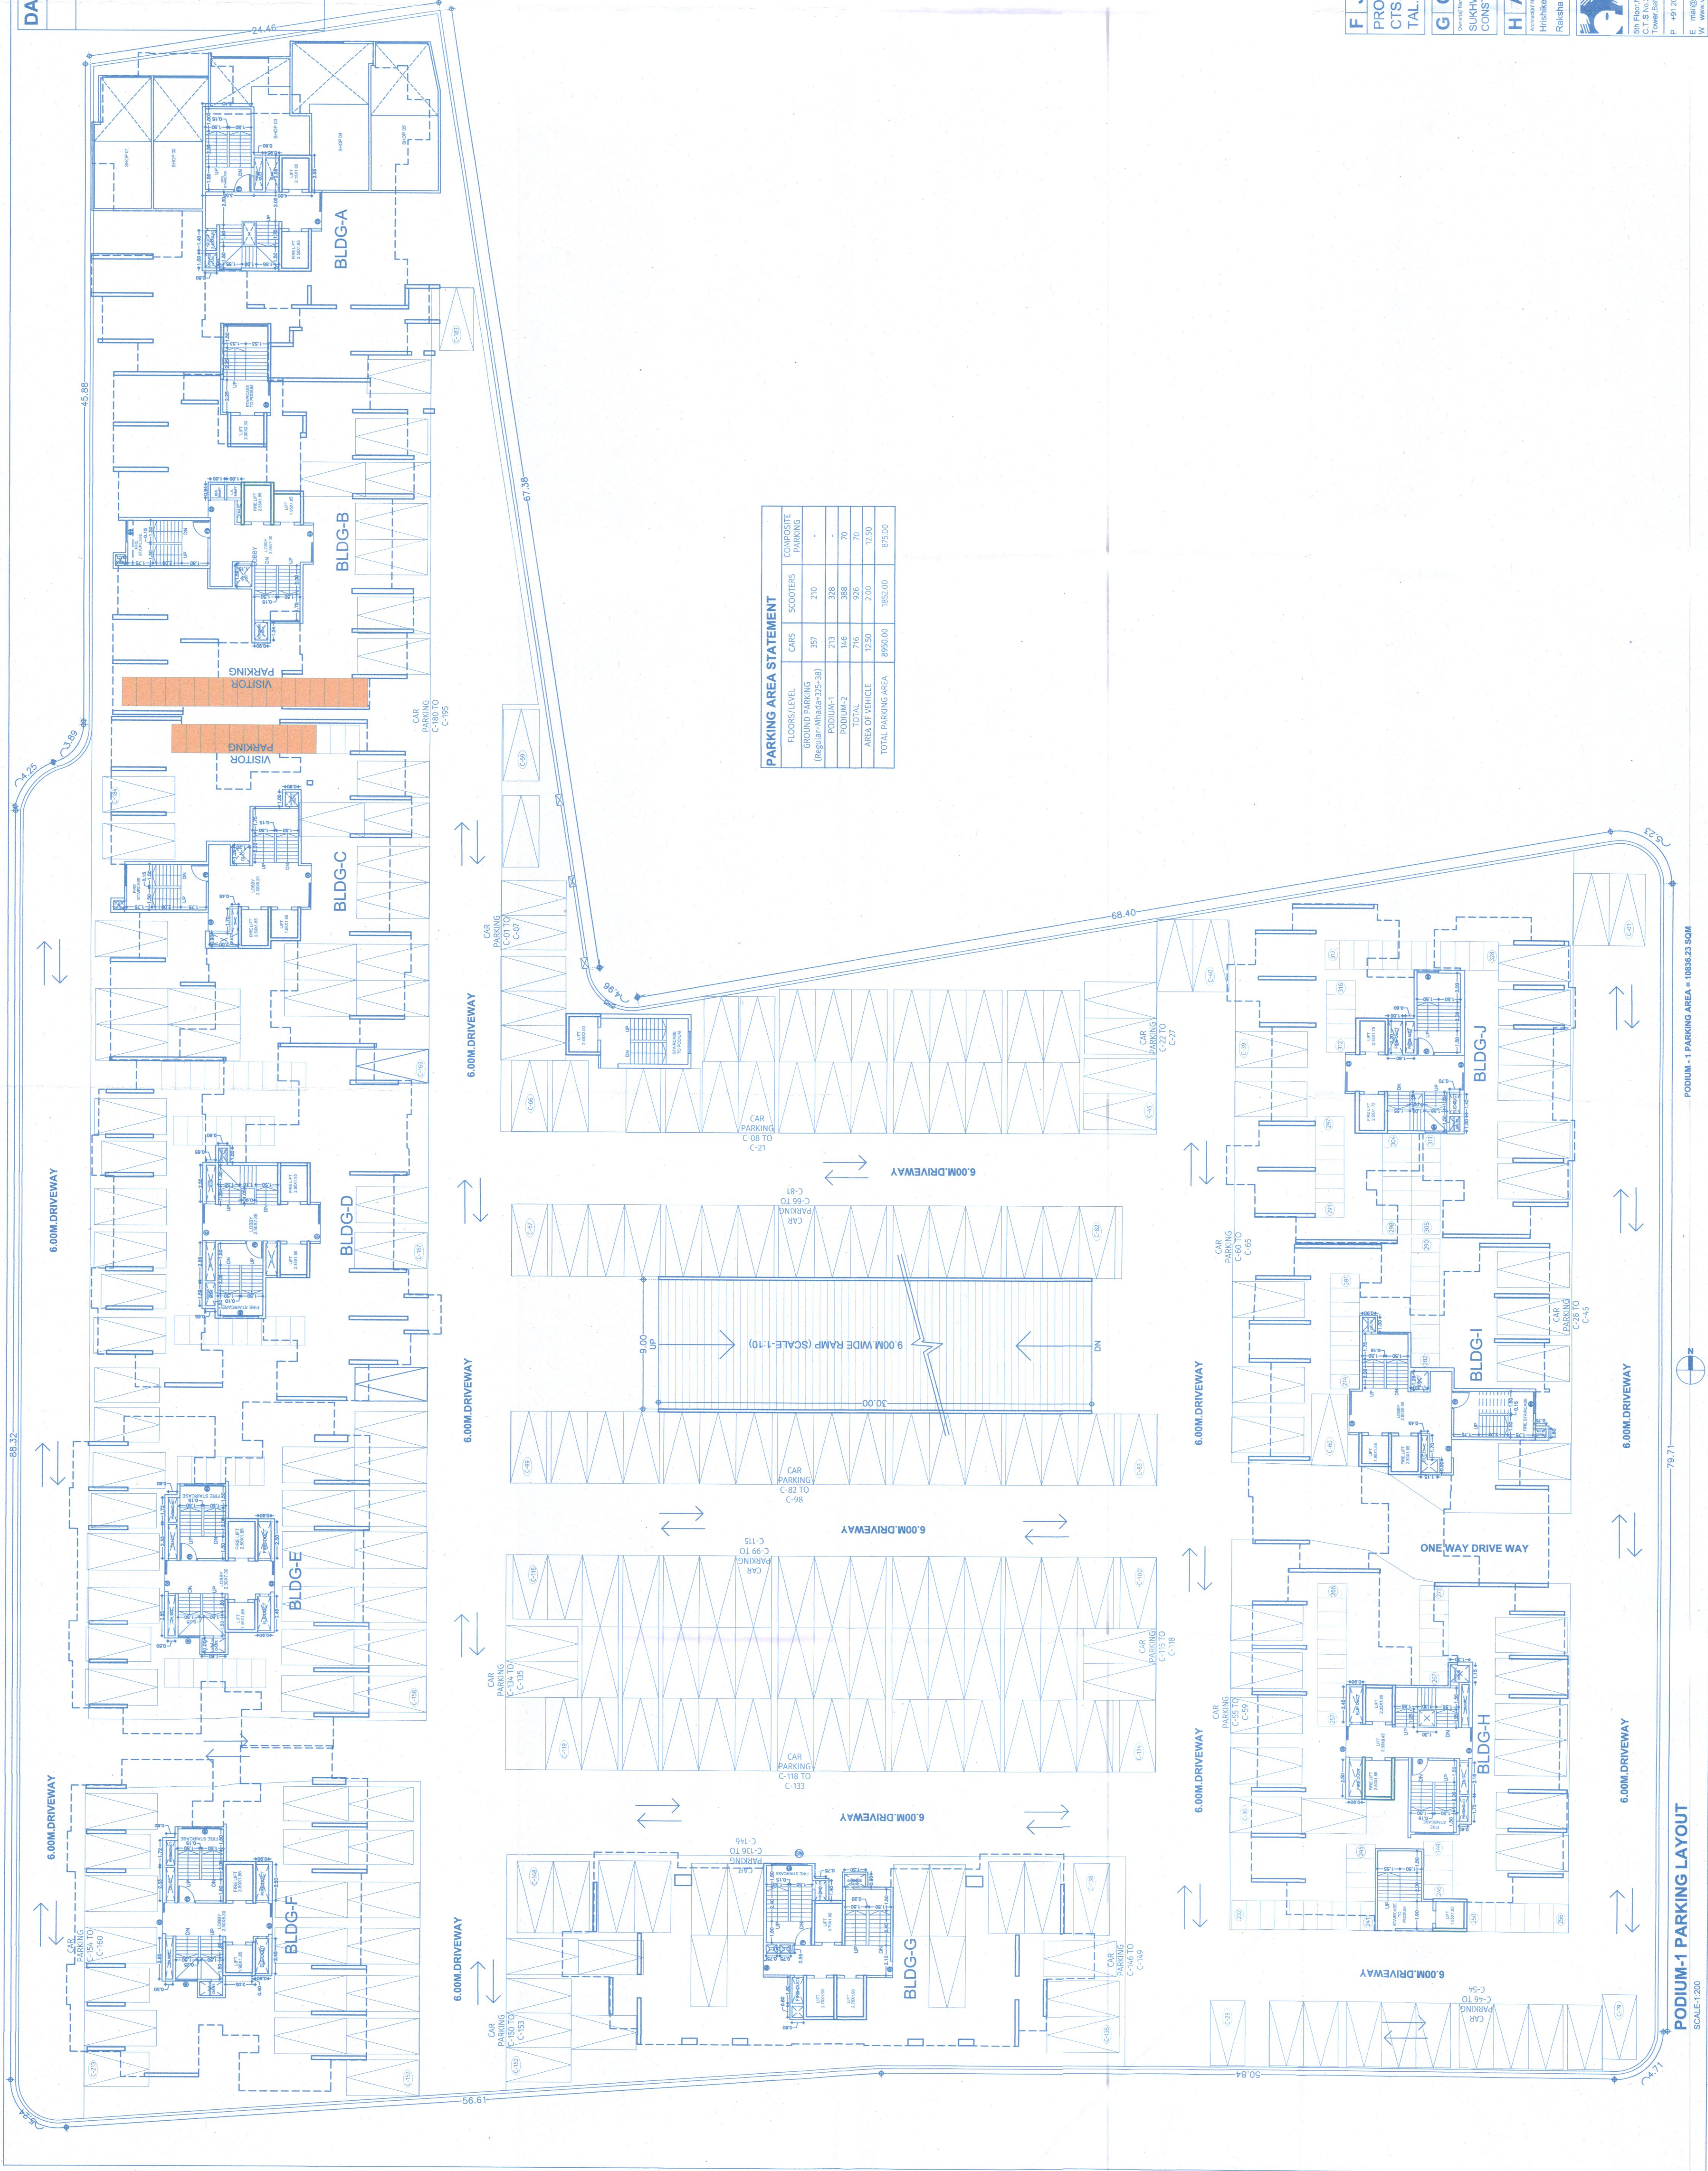

F JOB TITLE / SITE ADDRESS

PROPOSED 8 REVISED BUILDING ON 27/1, 27/2A,
C/S NO.6260(P) TO 6266(P) AT THERGAON,
TAL-MULSHI, DIST. - PUNE

G OWNER NAME AND SIGNATURE

SUKHWANI CHAWLA
CONSTRUCTION

H ARCHITECT

VK:a
architecture

PODIUM-1 PARKING PLAN

Scale 1:200
at A-600X950

Shyam

Raksha

2072

277

FOR BP-PCMC-UDCPR20