

DATE & STAMP OF APPROVAL

2929

Inclusive Building (MHADA)

Sanctioned No. B.P./Thergaon/57/24
Subject to conditions mentioned in the
Office Order No.
aven dated 30/12/24
Pimpri
Date : 30/12/2024

ESTD.
11/10/82



Pimpri Chinchwad Municipal Corporation

O. C. Signed by
City Engineer

for City Engineer

Building Permission Dept.

PCMC., Pimpri, Pune-411018

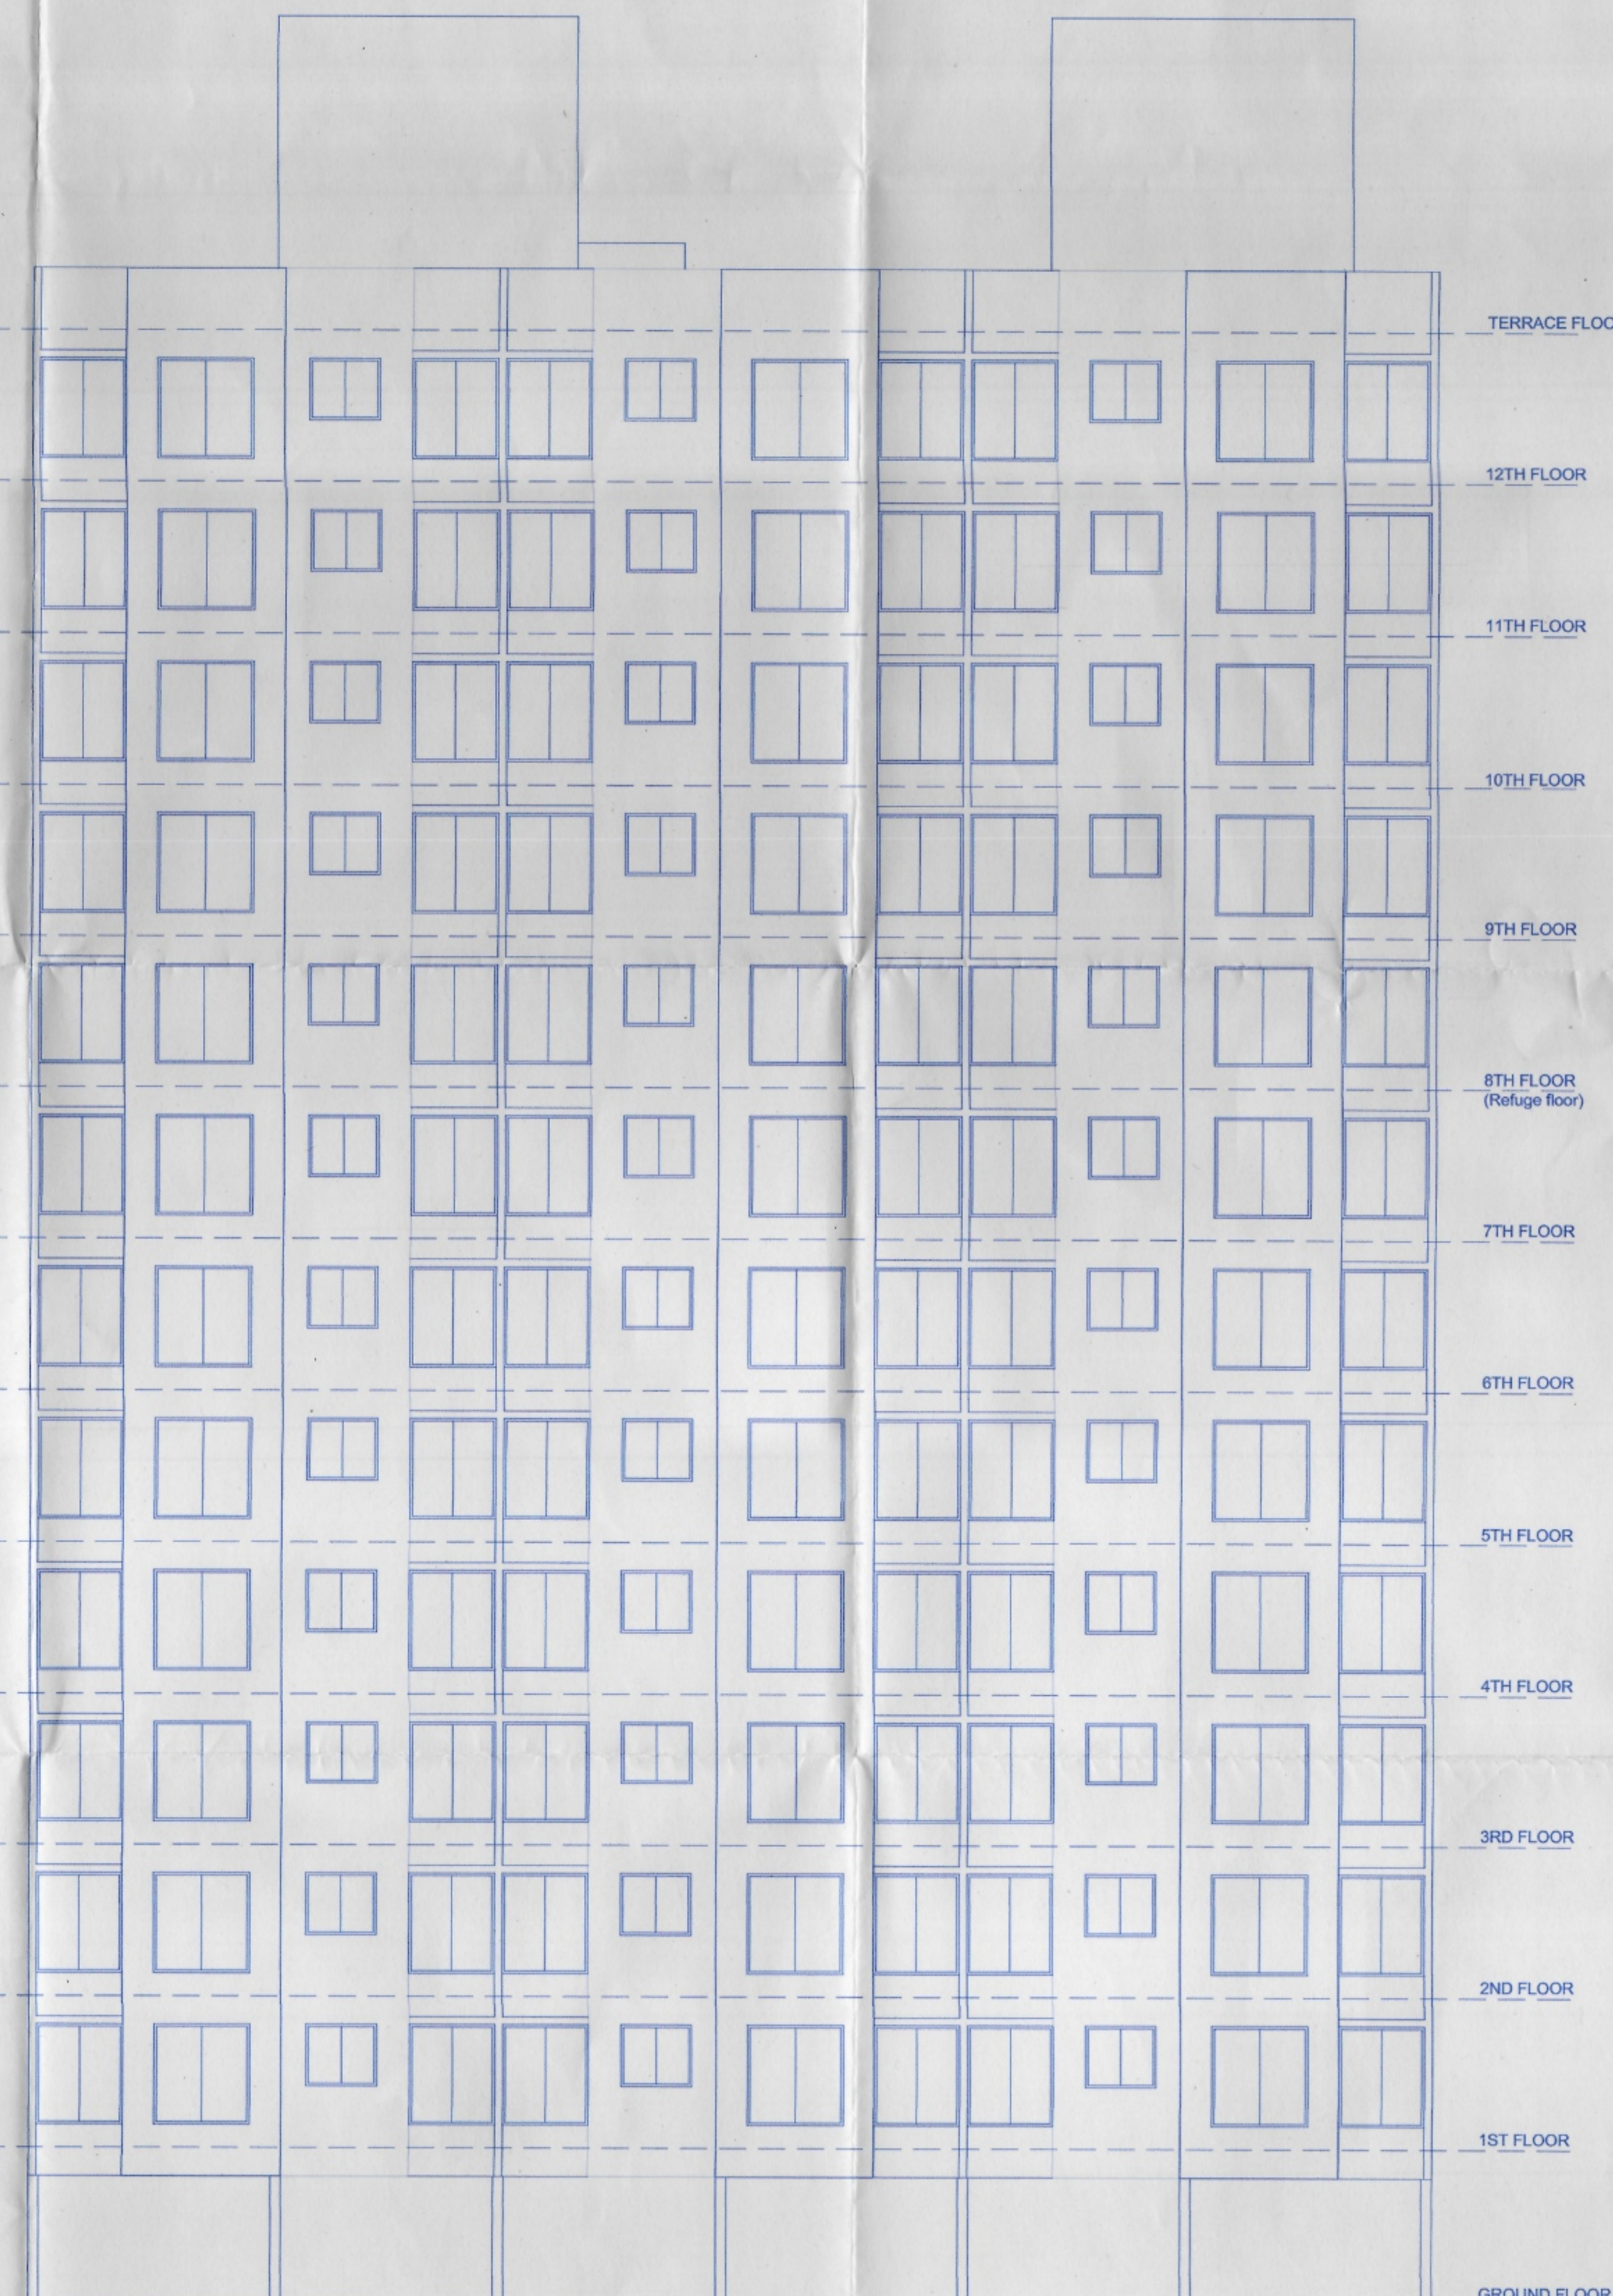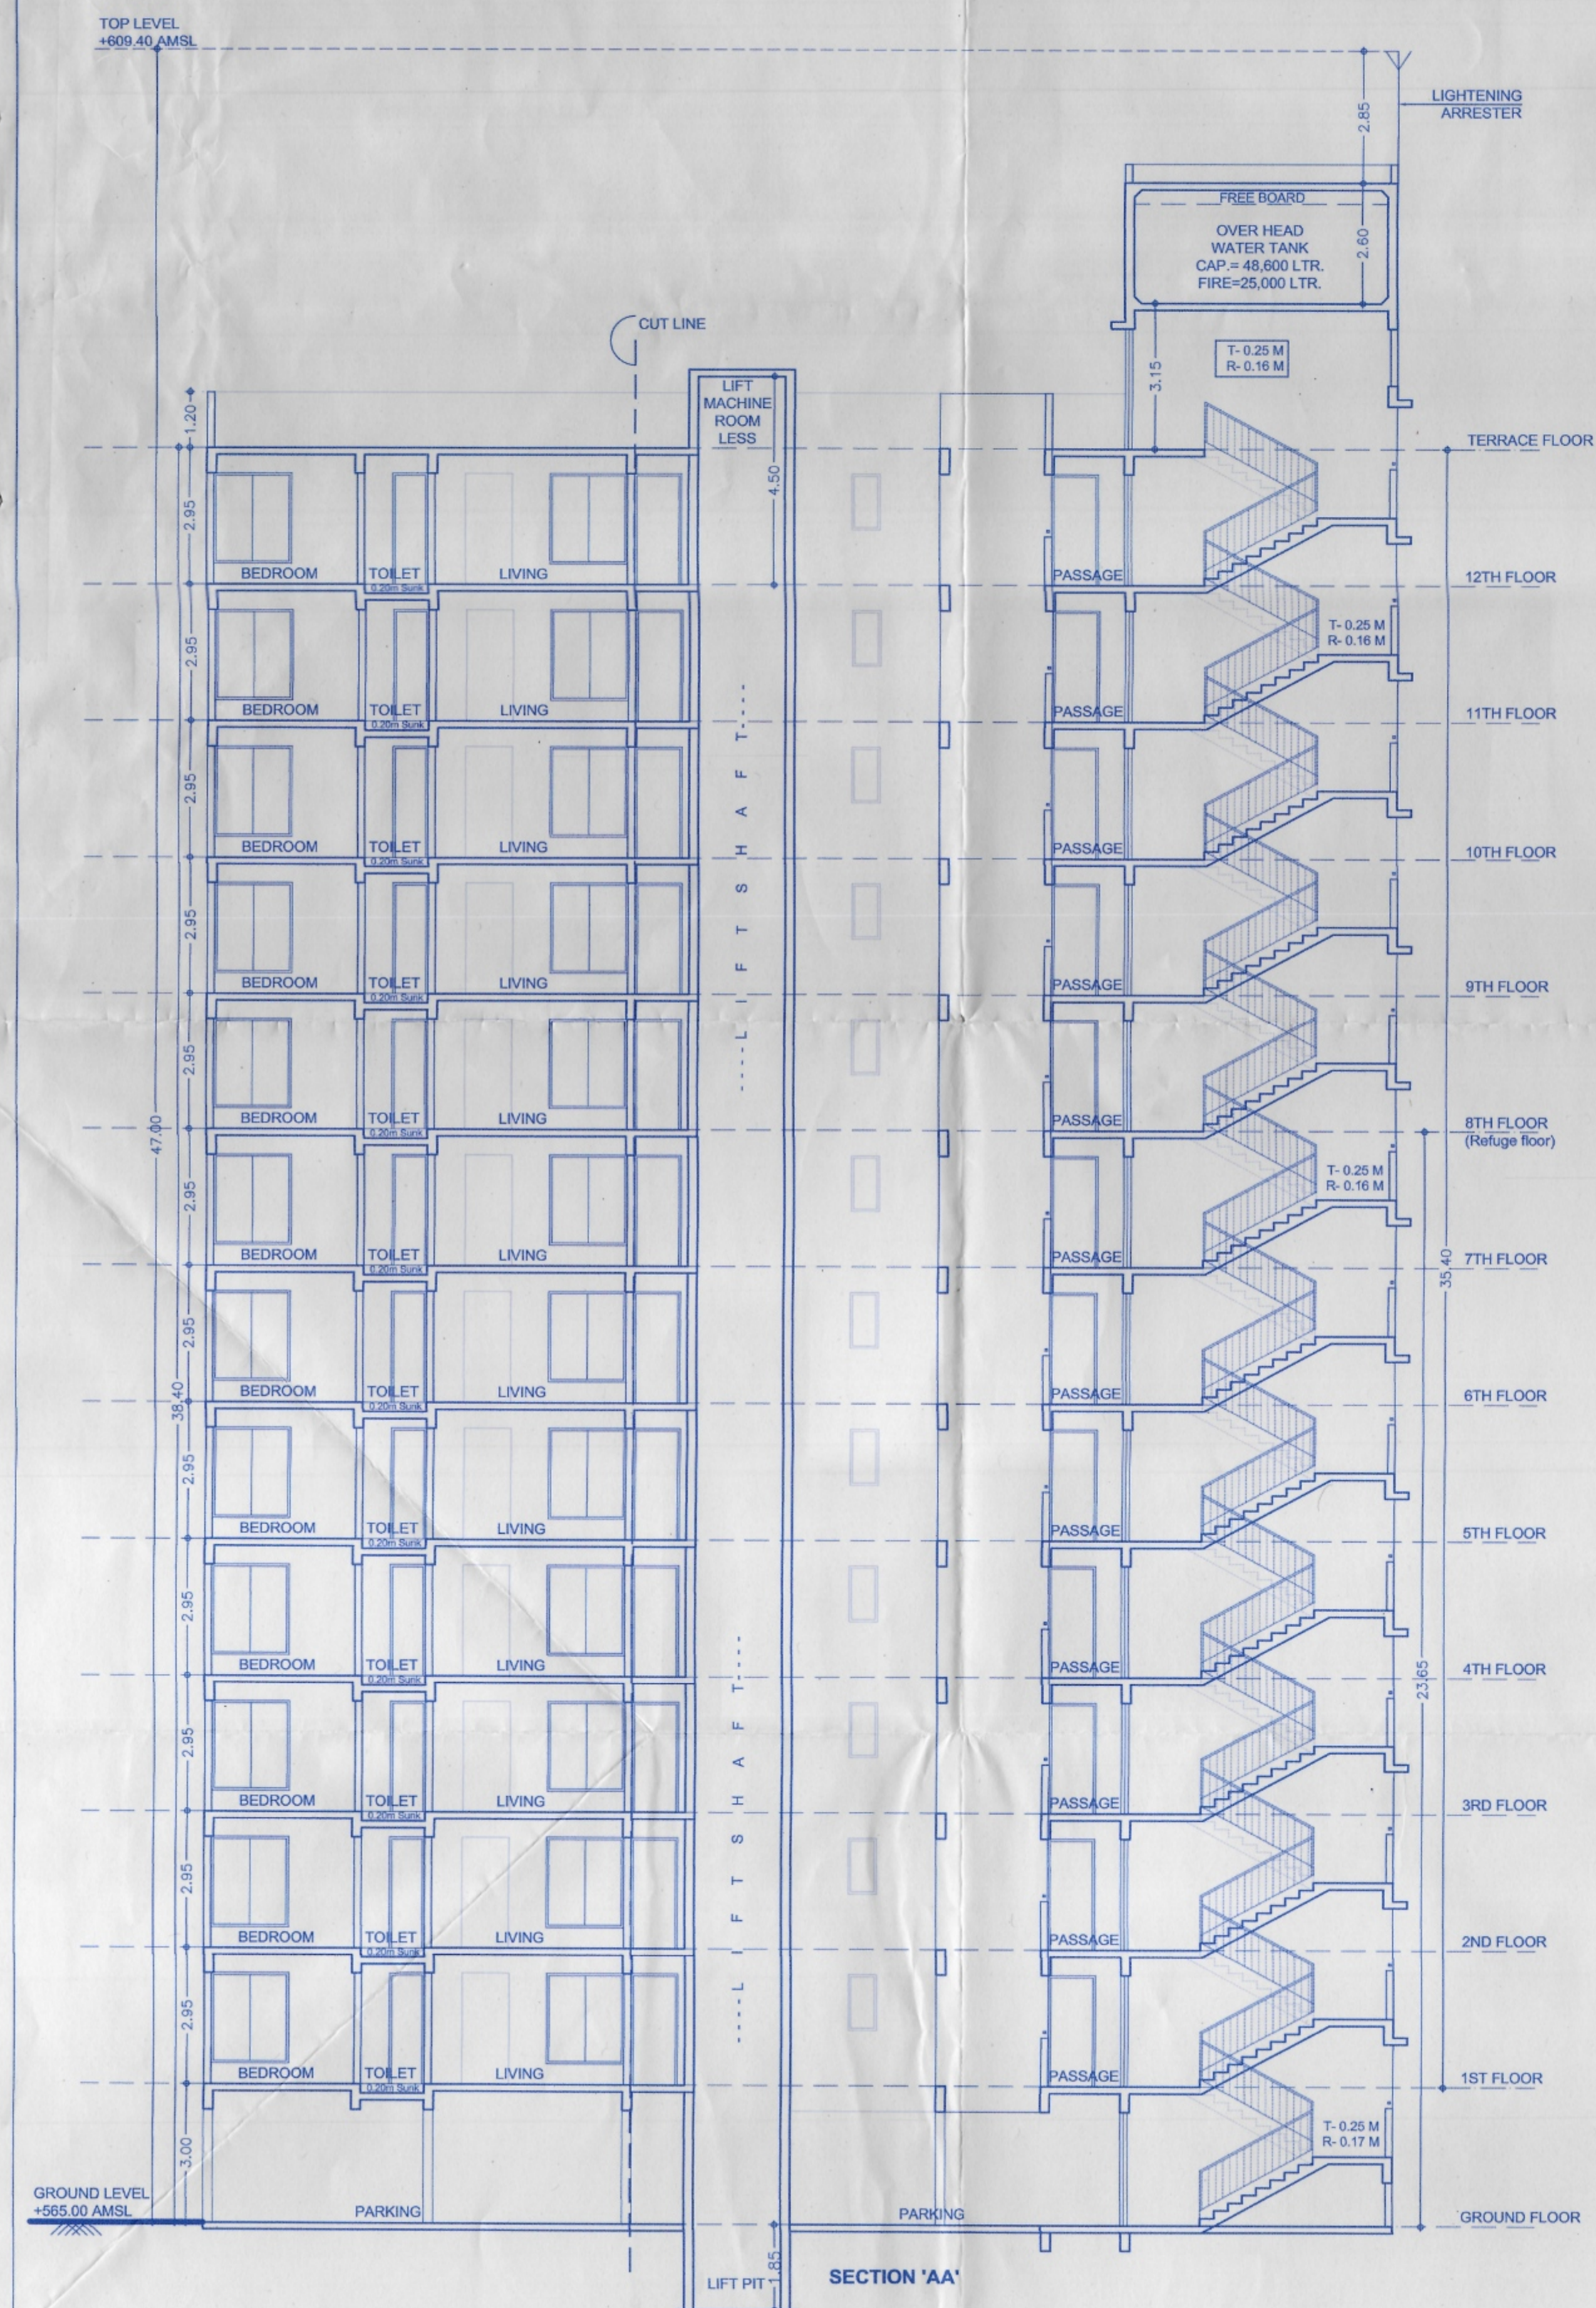

F JOB TITLE / SITE ADDRESS	
PROPOSED & REVISED BUILDING ON 27/1, 27/2A, CTS.NO.6260(P) TO 6266(P) AT THERGAON, TAL.-MULSHI, DIST.- PUNE	
G OWNER NAME AND SIGNATURE	
Owner's Name SUKHWANI CHAWLA CONSTRUCTION	Owner's Sign
H ARCHITECT	
Architect's Name Hrishikesh Kulkarni : CA/2002/29235 Raksha Bisen : CA/2005/36014	Architect's Sign
Scale 1:100 at A1-841X594	
Drawn by Shyam	
Checked by Raksha	
Date 10/09/2024	
Job No. 2072	
Drawing No. 1203	
Revision -	
FOR BP-PCMC-UDCPR20	