



Sanctioned No. B.P./Thergaon/09/21
Subject to conditions mentioned in the
Office Order No.
aven dated 29/3/25
Pimpri
Date 29/3/2025



O. C. Signed by
City Engineer

Building Permission Dept.
PCMC., Pimpri, Pune-18

TOP LEVEL
+609.40 AMSL

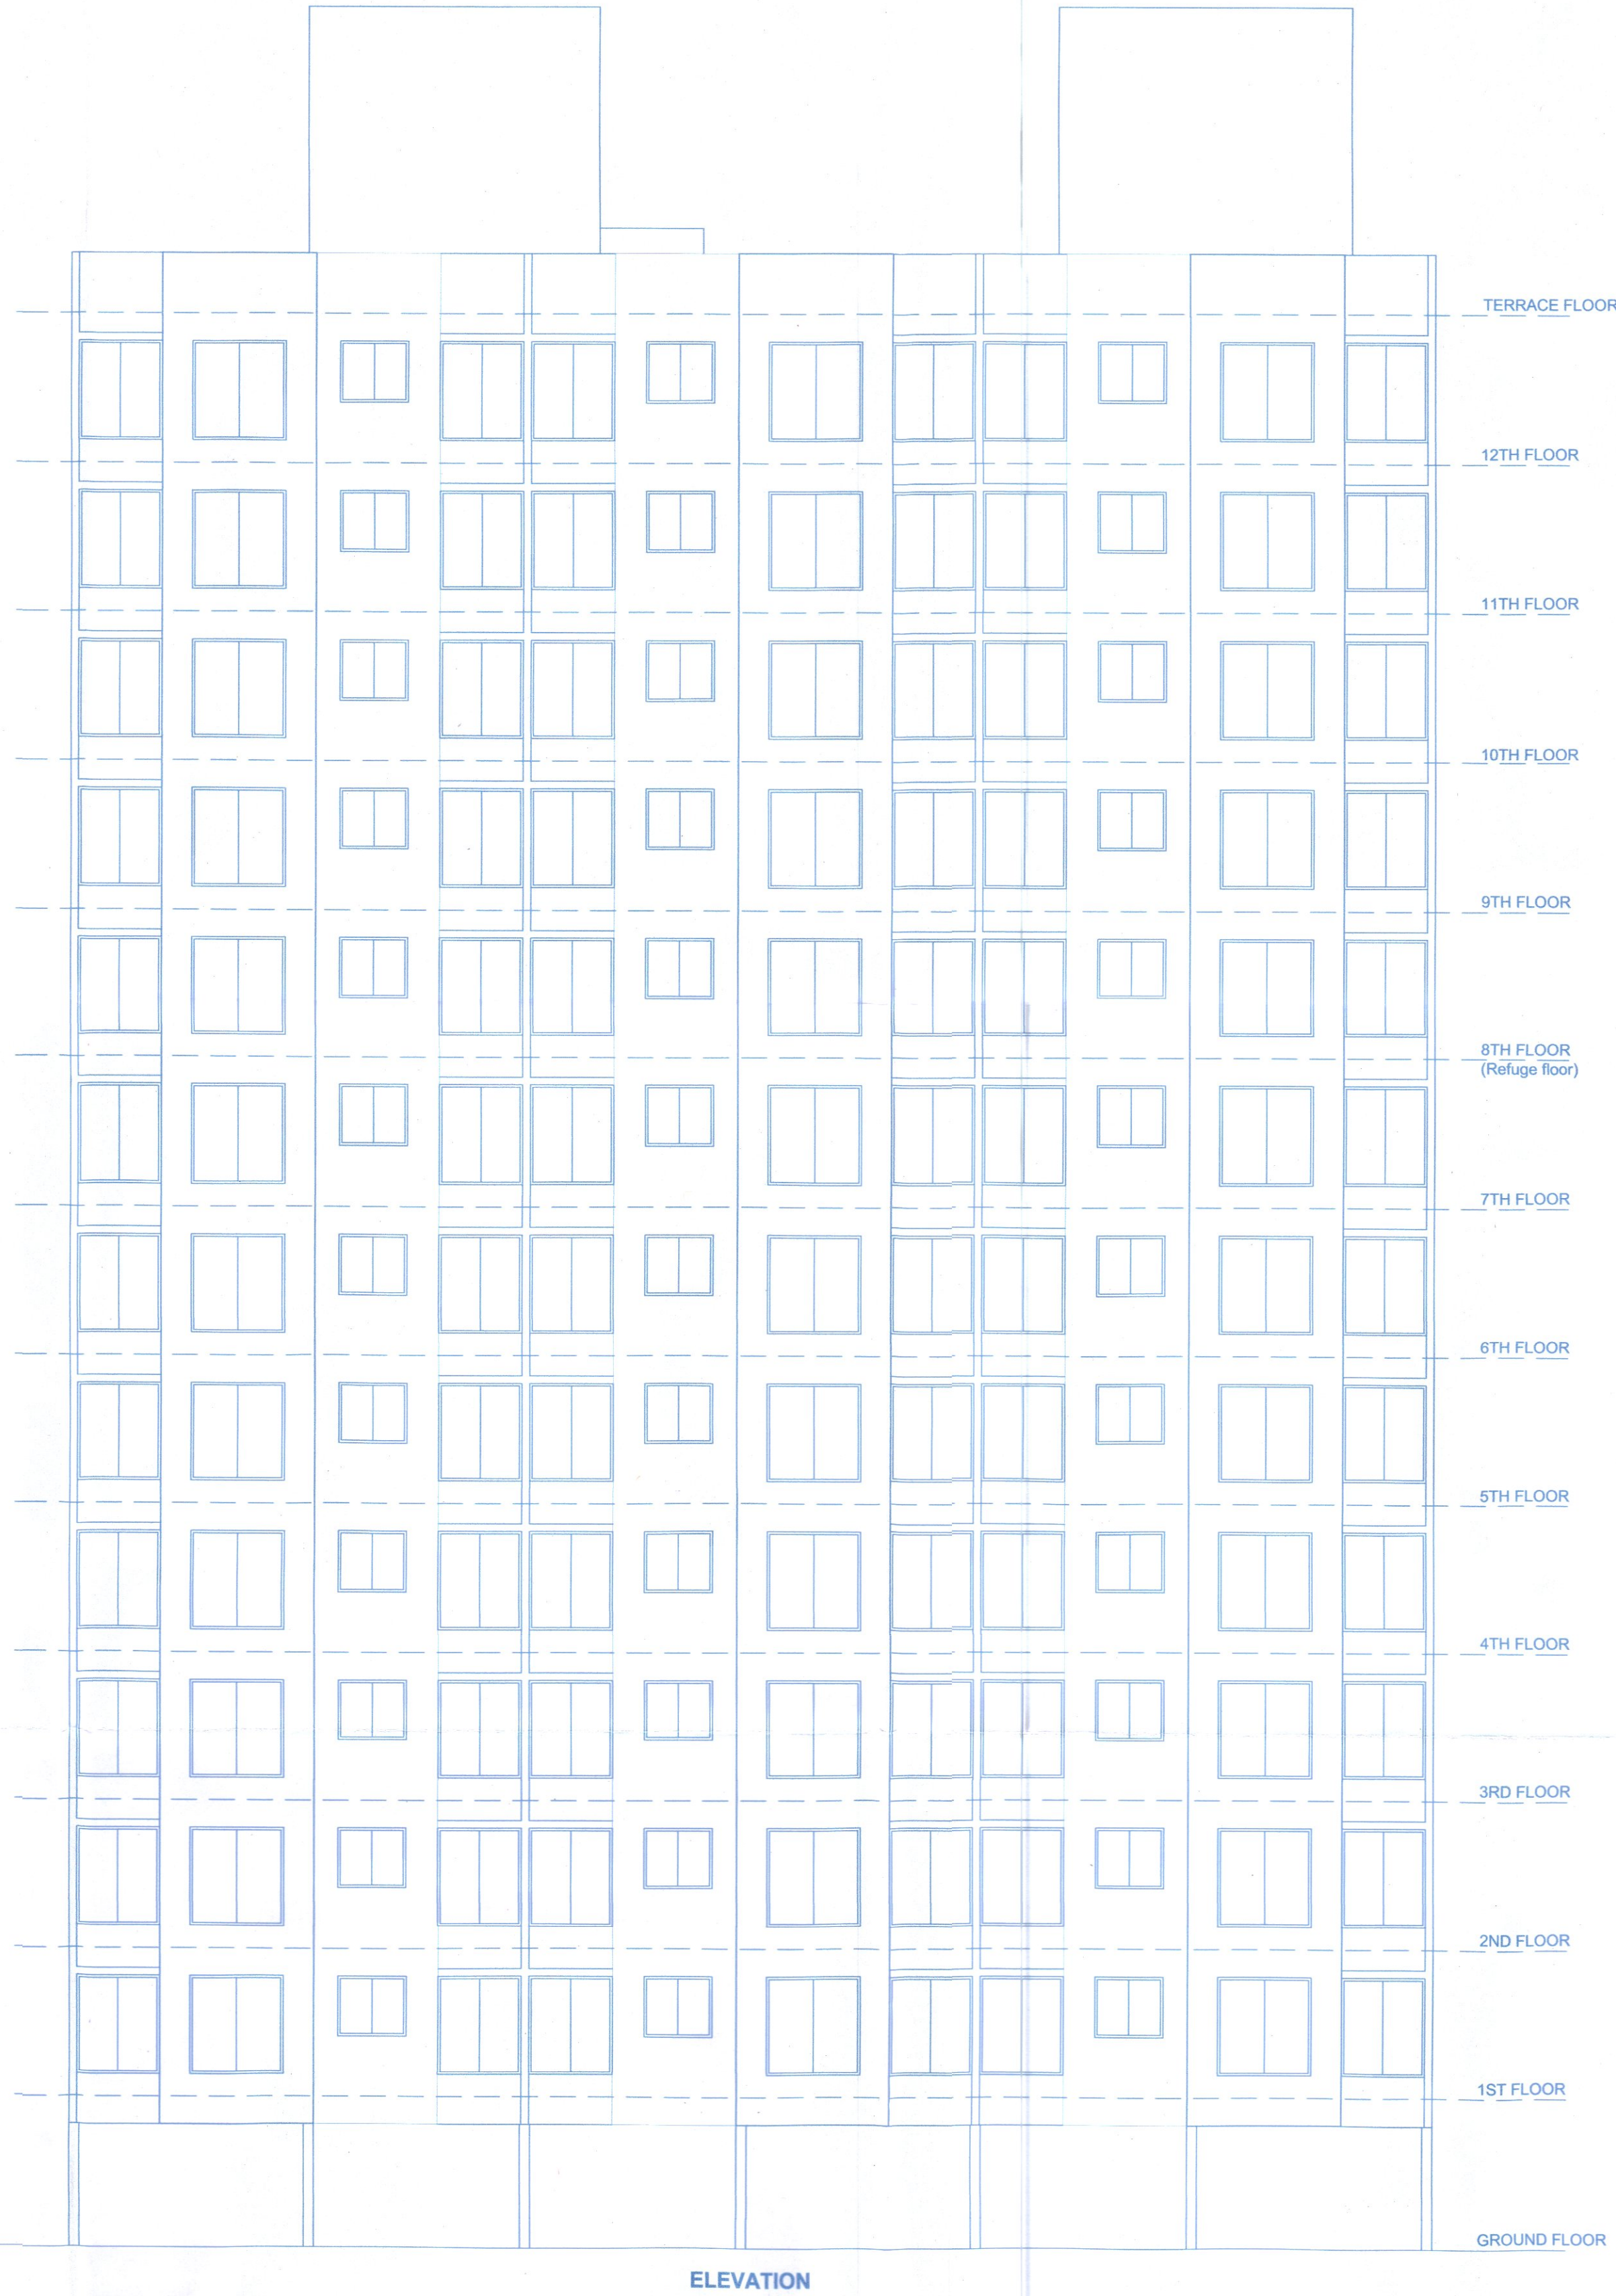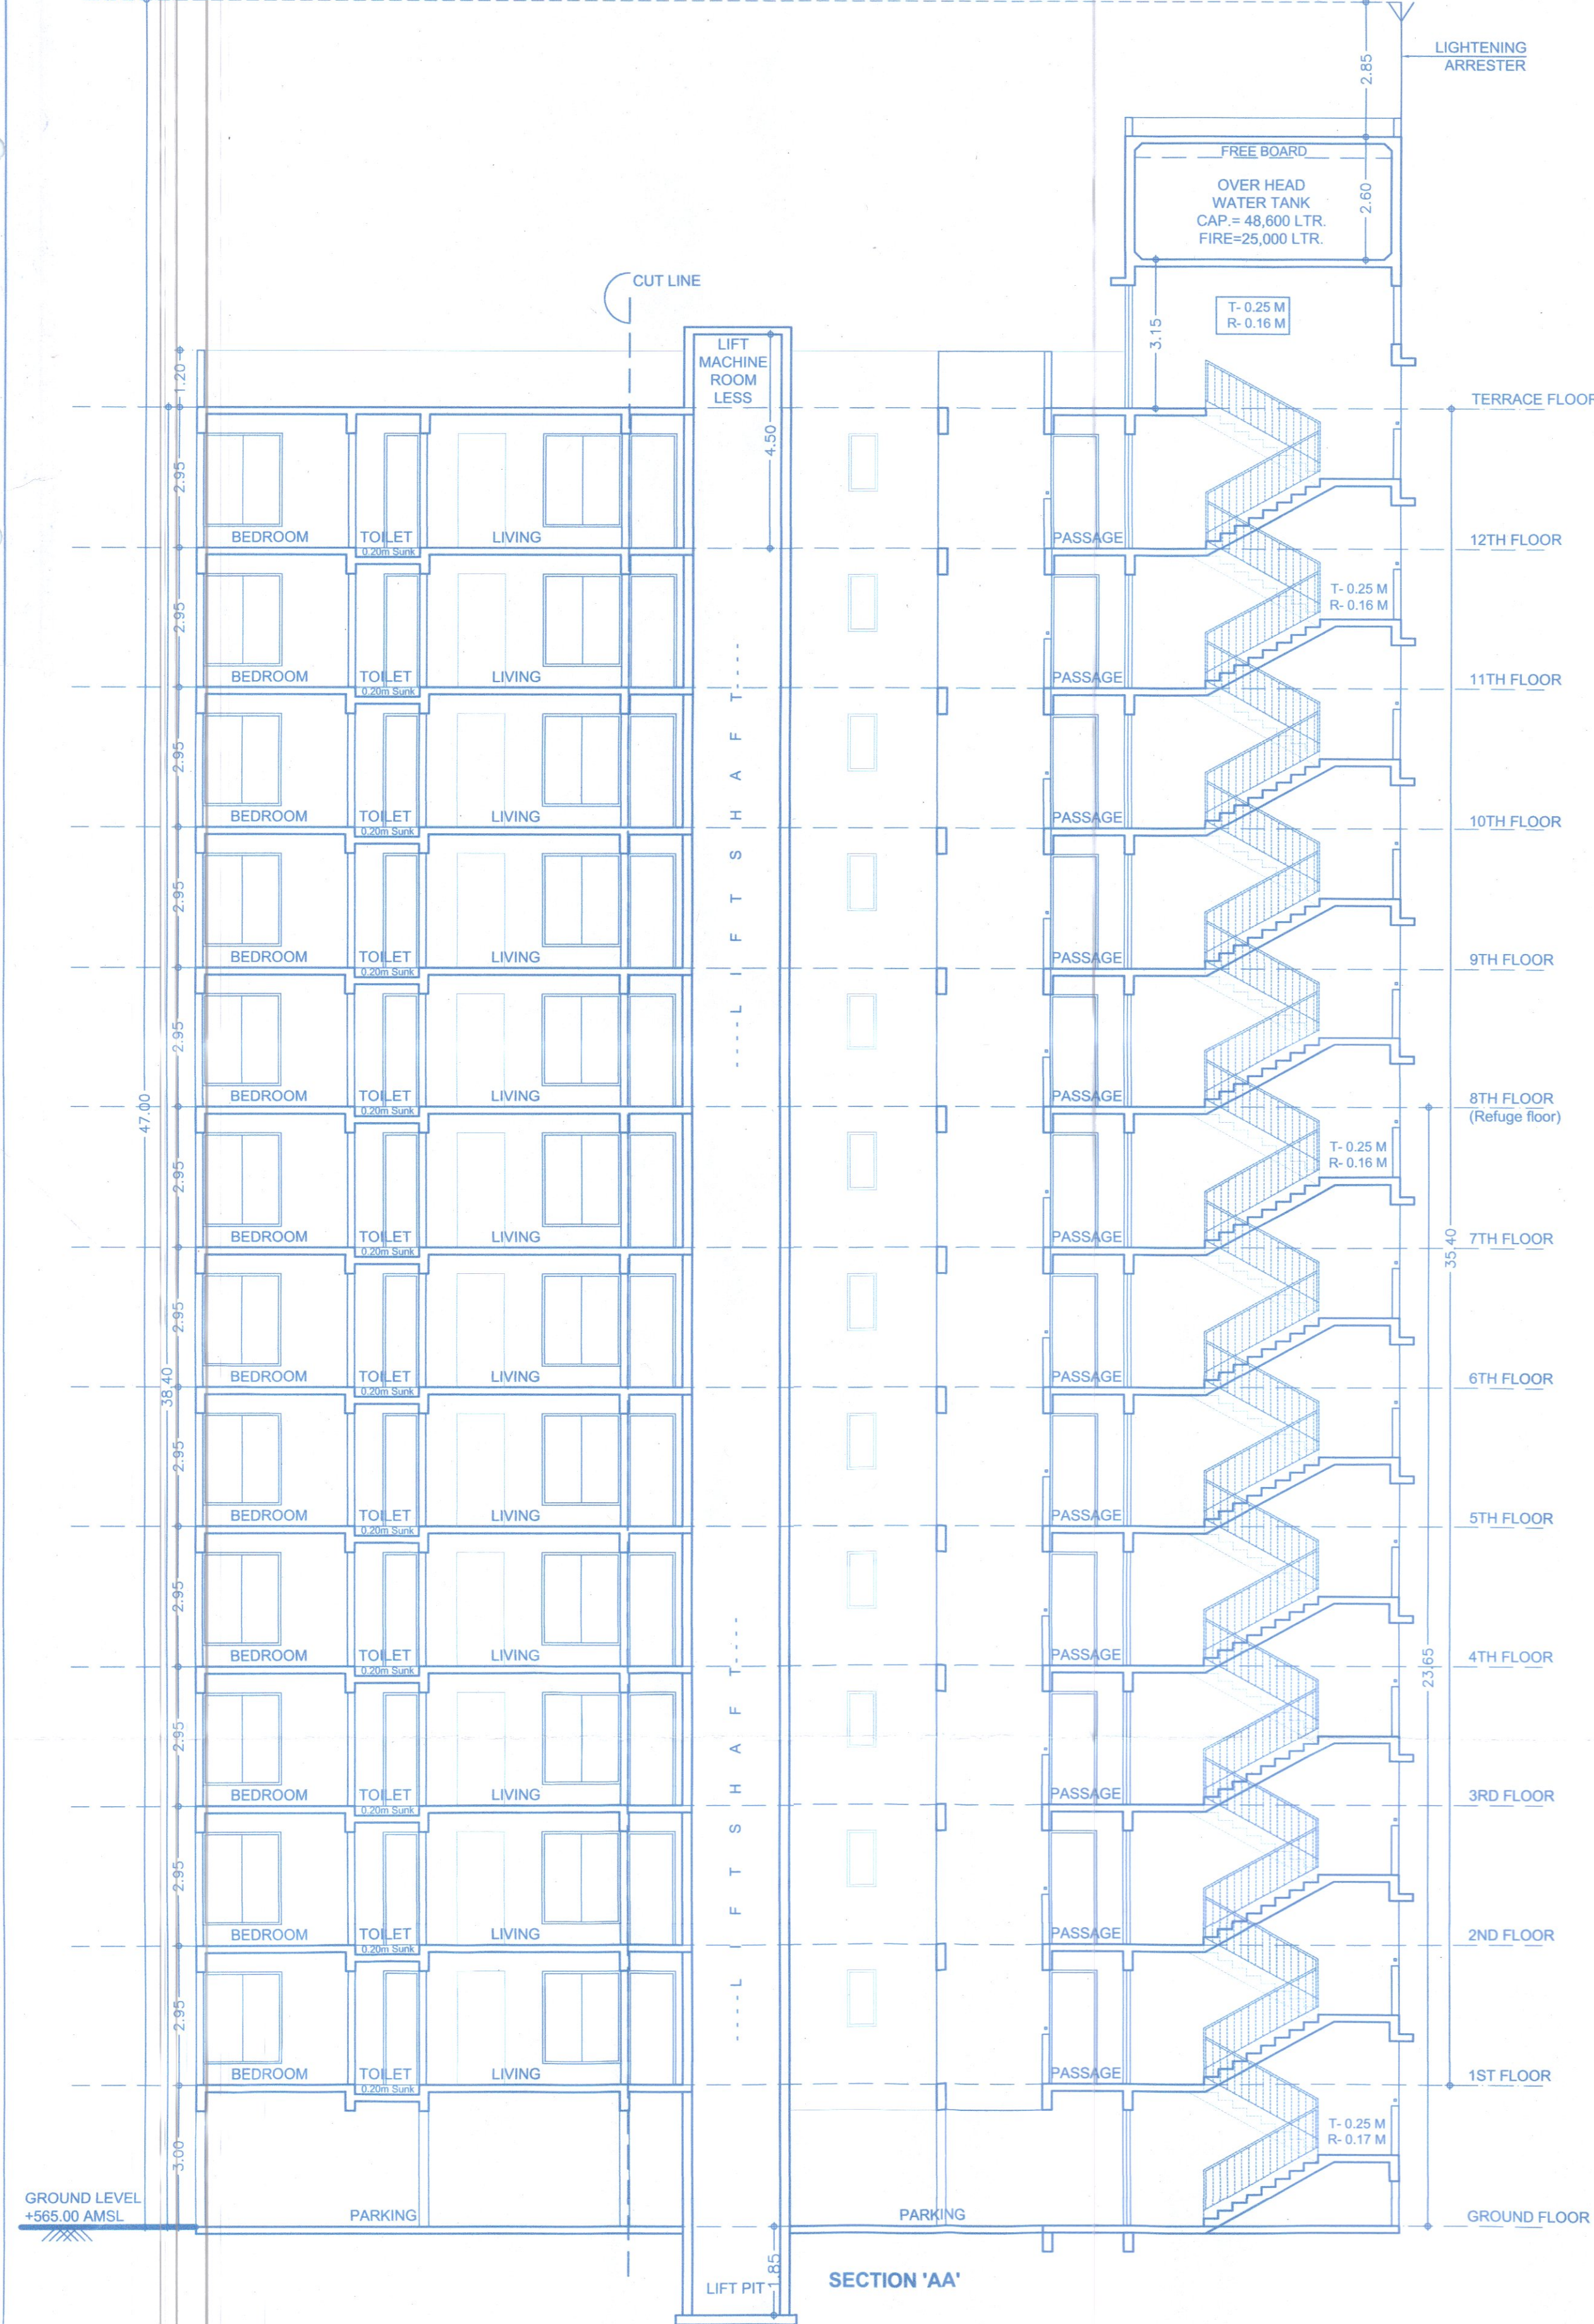

F | JOB TITLE / SITE ADDRESS

PROPOSED & REVISED BUILDING ON 27/1, 27/2A,
CTS.NO.6260(P) TO 6266(P) AT THERGAON,
TAL.-MULSHI, DIST.- PUNE

G | OWNER NAME AND SIGNATURE


Owner's Name
SUKHWANI CHAWLA
CONSTRUCTION

Owner's Sign

H | ARCHITECT

Architect's Name
Hrishikesh Kulkarni : CA/2002/29235
Raksha Bisen : CA/2005/36014

Architect's Sign

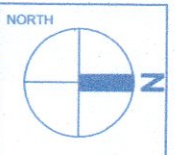

5th Floor, Nextgen Avenue, Sr.No.103(p),
C.T.S.No.2850, S.B.Road, Near ICC Trade
Tower (Bhairavnagar), Pune-411016.
P +91 20 6626 8888
E mail@vkarch.com
W www.vkarch.com

Drawing Title
Section
Elevation
Drawing By
Shyam
Checked By
Raksha
Job No.
2072
Drawing No.
1203
Scale
1:100
at
A1-841X594
Date
21/03/2025
Revision
--
FOR BP-PCMC-UDCPR20