

DATE & STAMP OF APPROVAL



0829
Bldg-A

Sanctioned No. B.P. Thergaon / 51/24
Subject to conditions mentioned in the
Office Order No.
aven dated 30/12/24
Pimpri
Date: 30/12/2024

ESTD.
11/10/82

City Engineer
Building Permission Dept.
PCMC, Pimpri, Pune-18.

O. C. Signed by
City Engineer

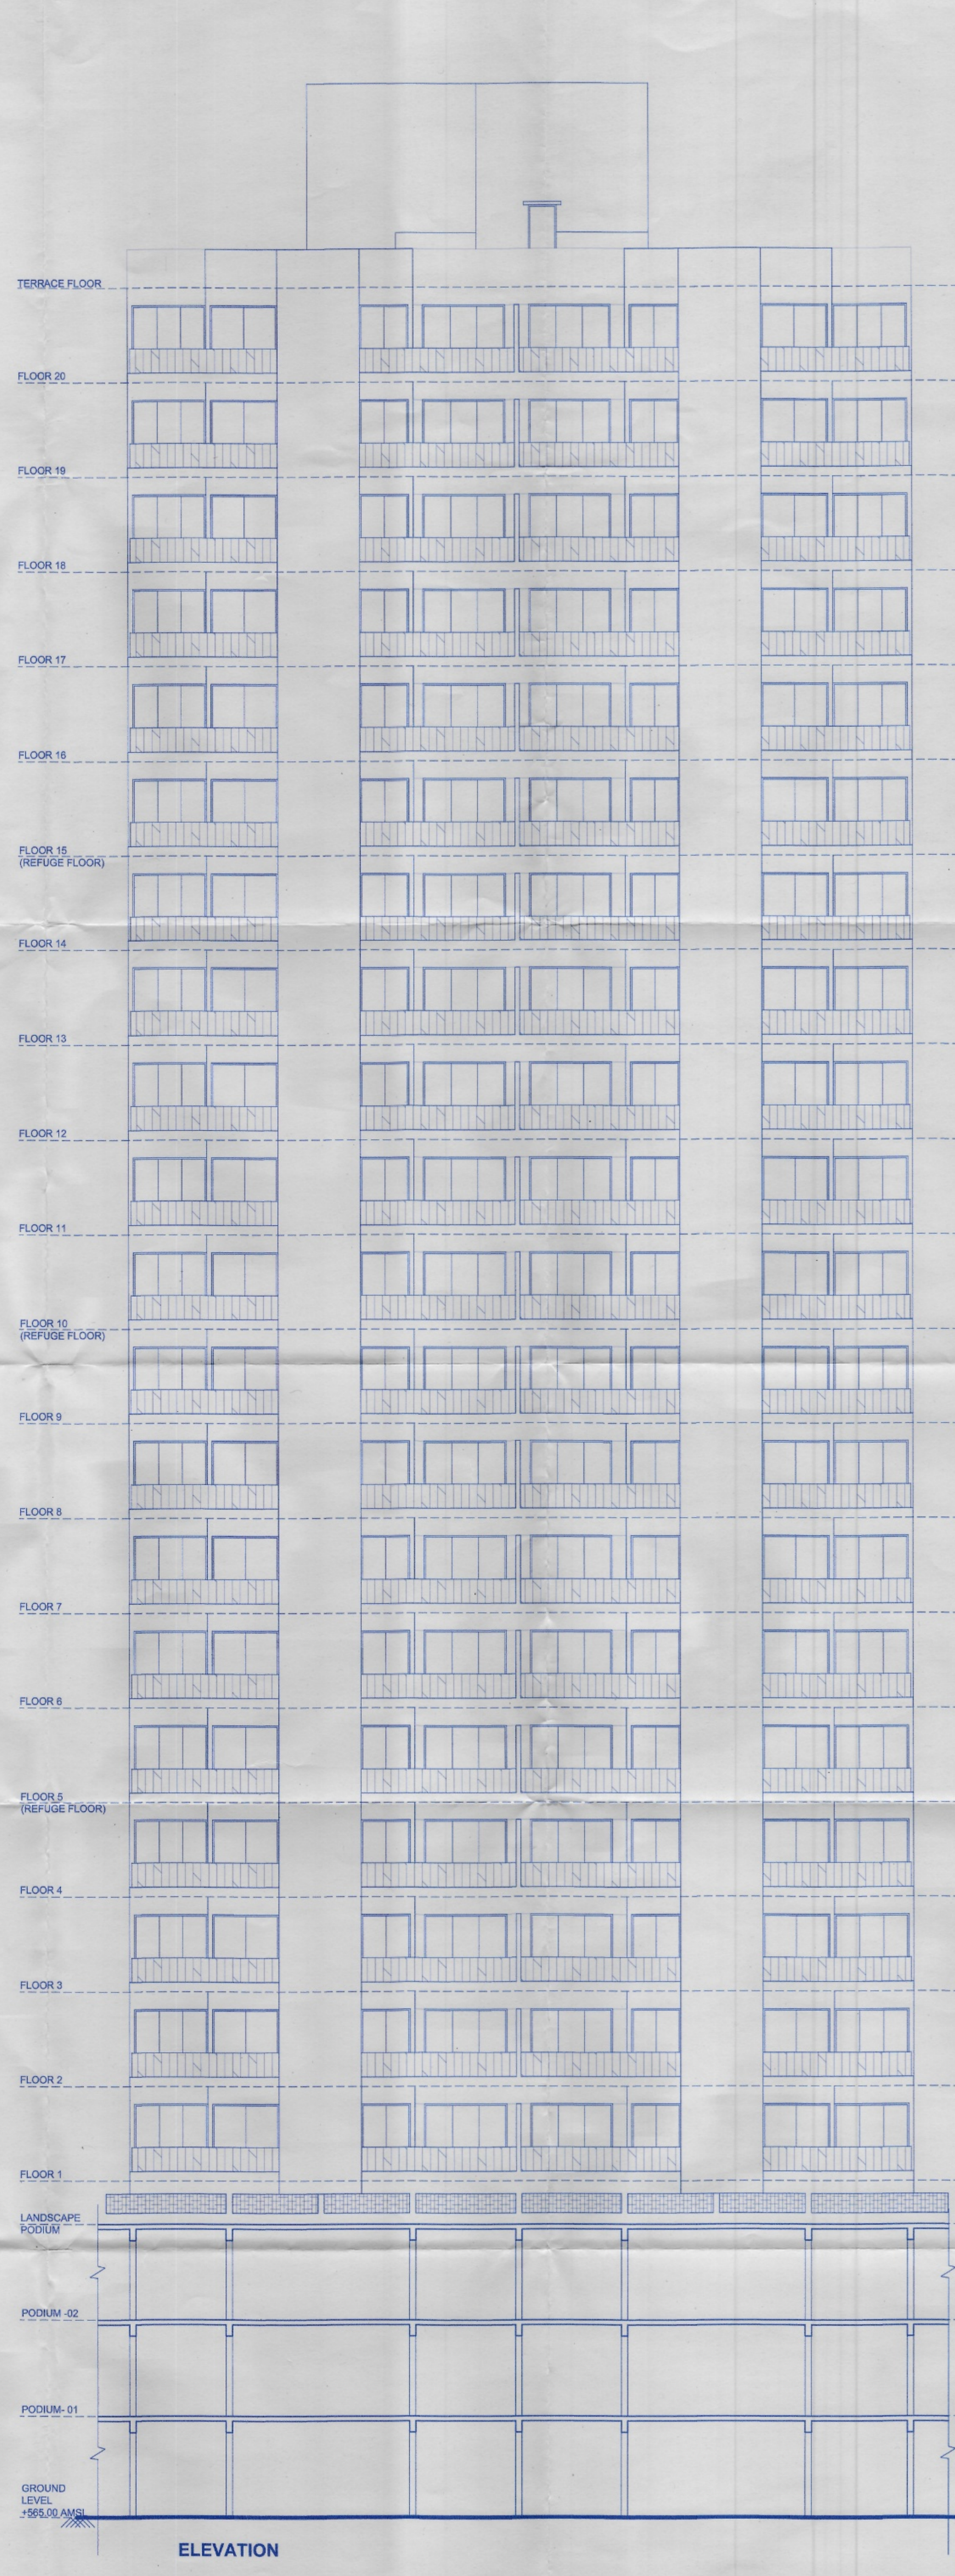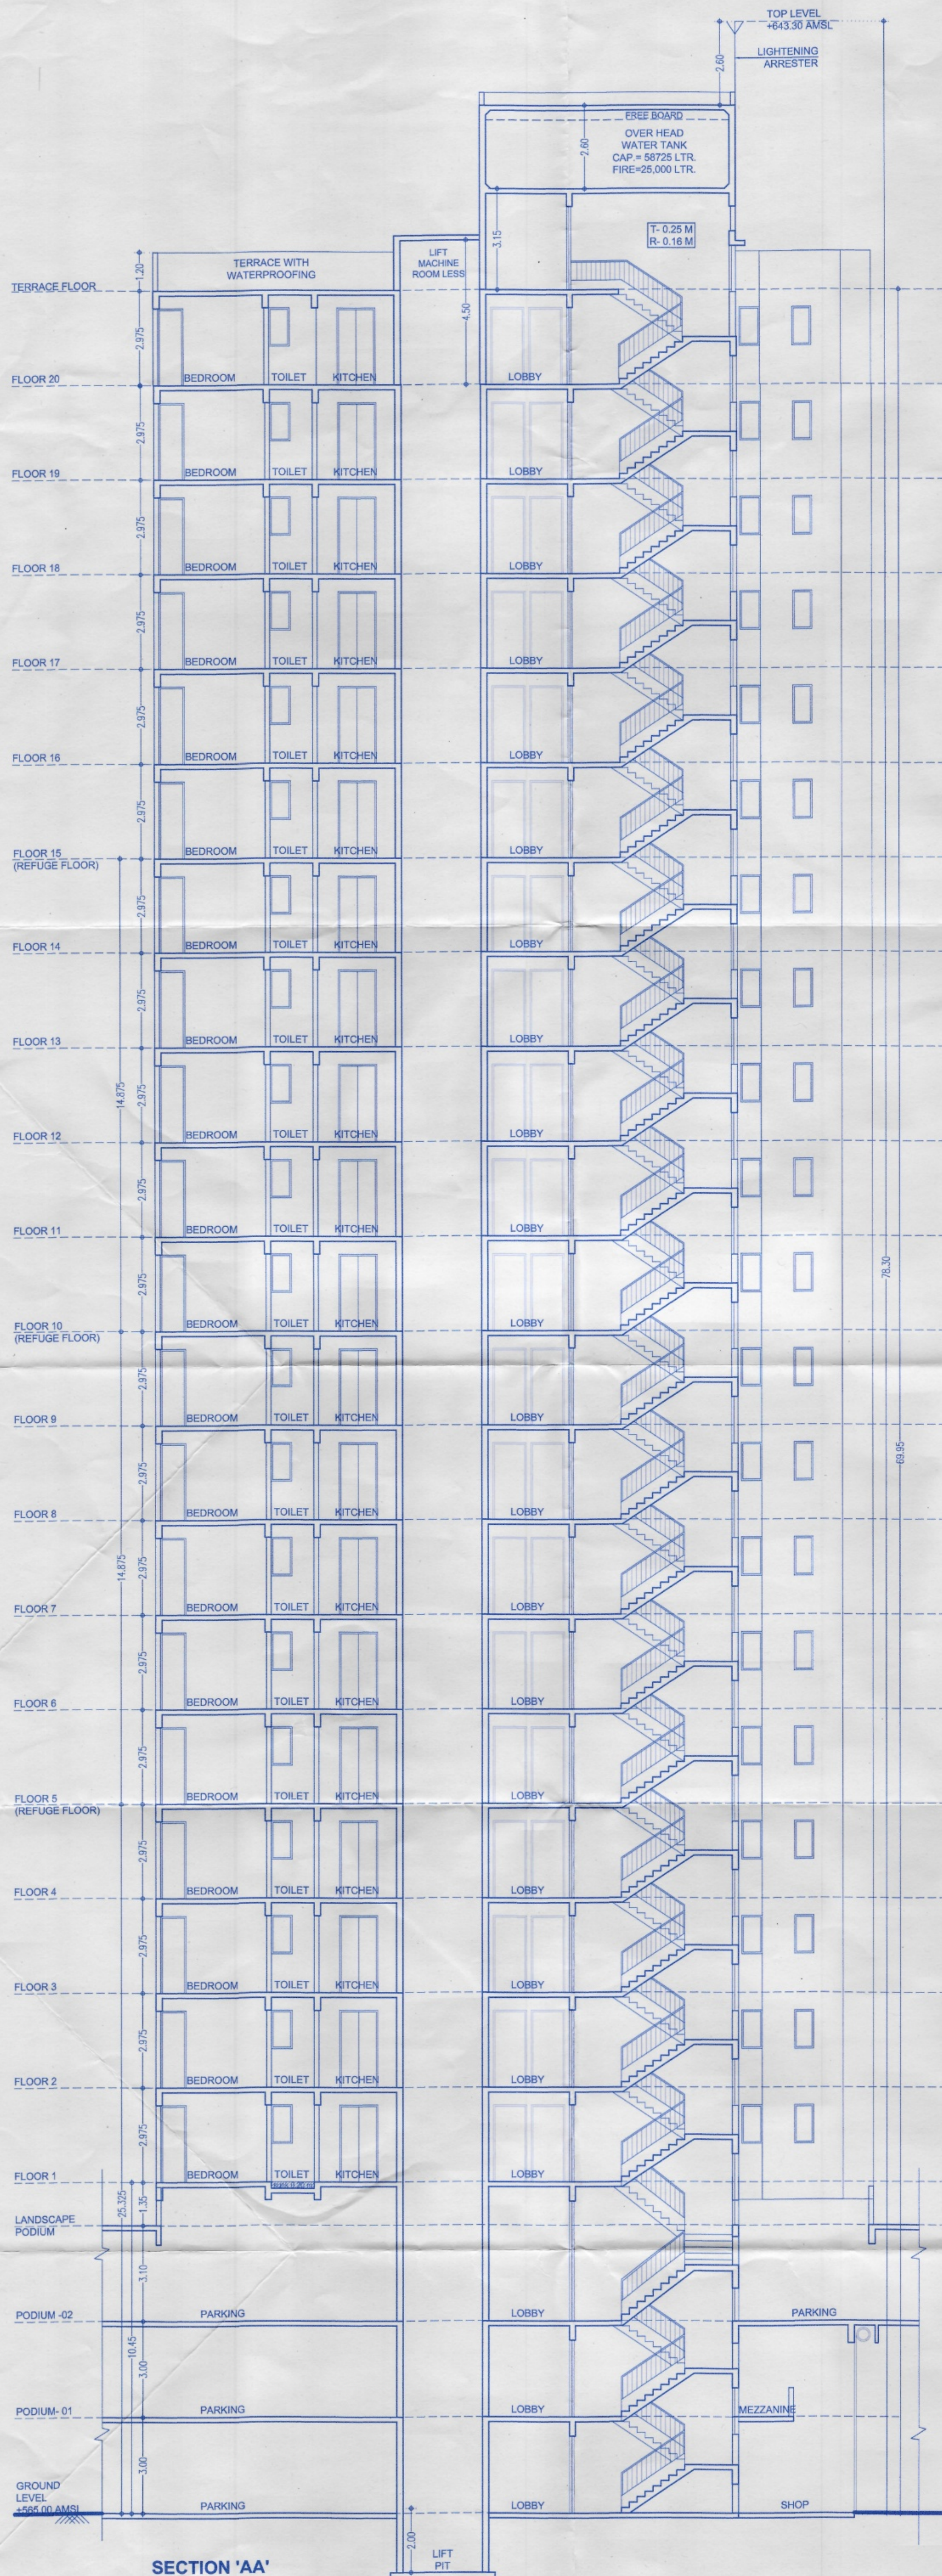

F JOB TITLE / SITE ADDRESS

PROPOSED & REVISED BUILDING ON 27/1, 27/2A,
CTS.NO.6260(P) TO 6266(P) AT THERGAON,
TAL -MULSHI, DIST.- PUNE

G OWNER NAME AND SIGNATURE

SUKHWANI CHAWLA
CONSTRUCTION

H ARCHITECT

Hirishkesh Kulkarni: CA/2002/29235
Rakshat Bisen : CA/2005/36014

VK:a
architecture

6th Floor, Neelganga Avenue, 2nd No. 103/30,
C.T. S. No. 2850, S.B. Road, Near ICC Trade
Tower, Dahisar, Pune-411016.
P: +91 20 6626 9888
E: mail@vkarch.com
W: www.vkarch.com

SECTION & ELEVATION

Scale: 1:100
at
A1-850x850

Drawn by: Shyam
Checked by: Renuka
Date: 10/09/2024
Sheet No: 2072
Total Sheets: 282
Project: FOR BP-PCMC-UDCPR24