


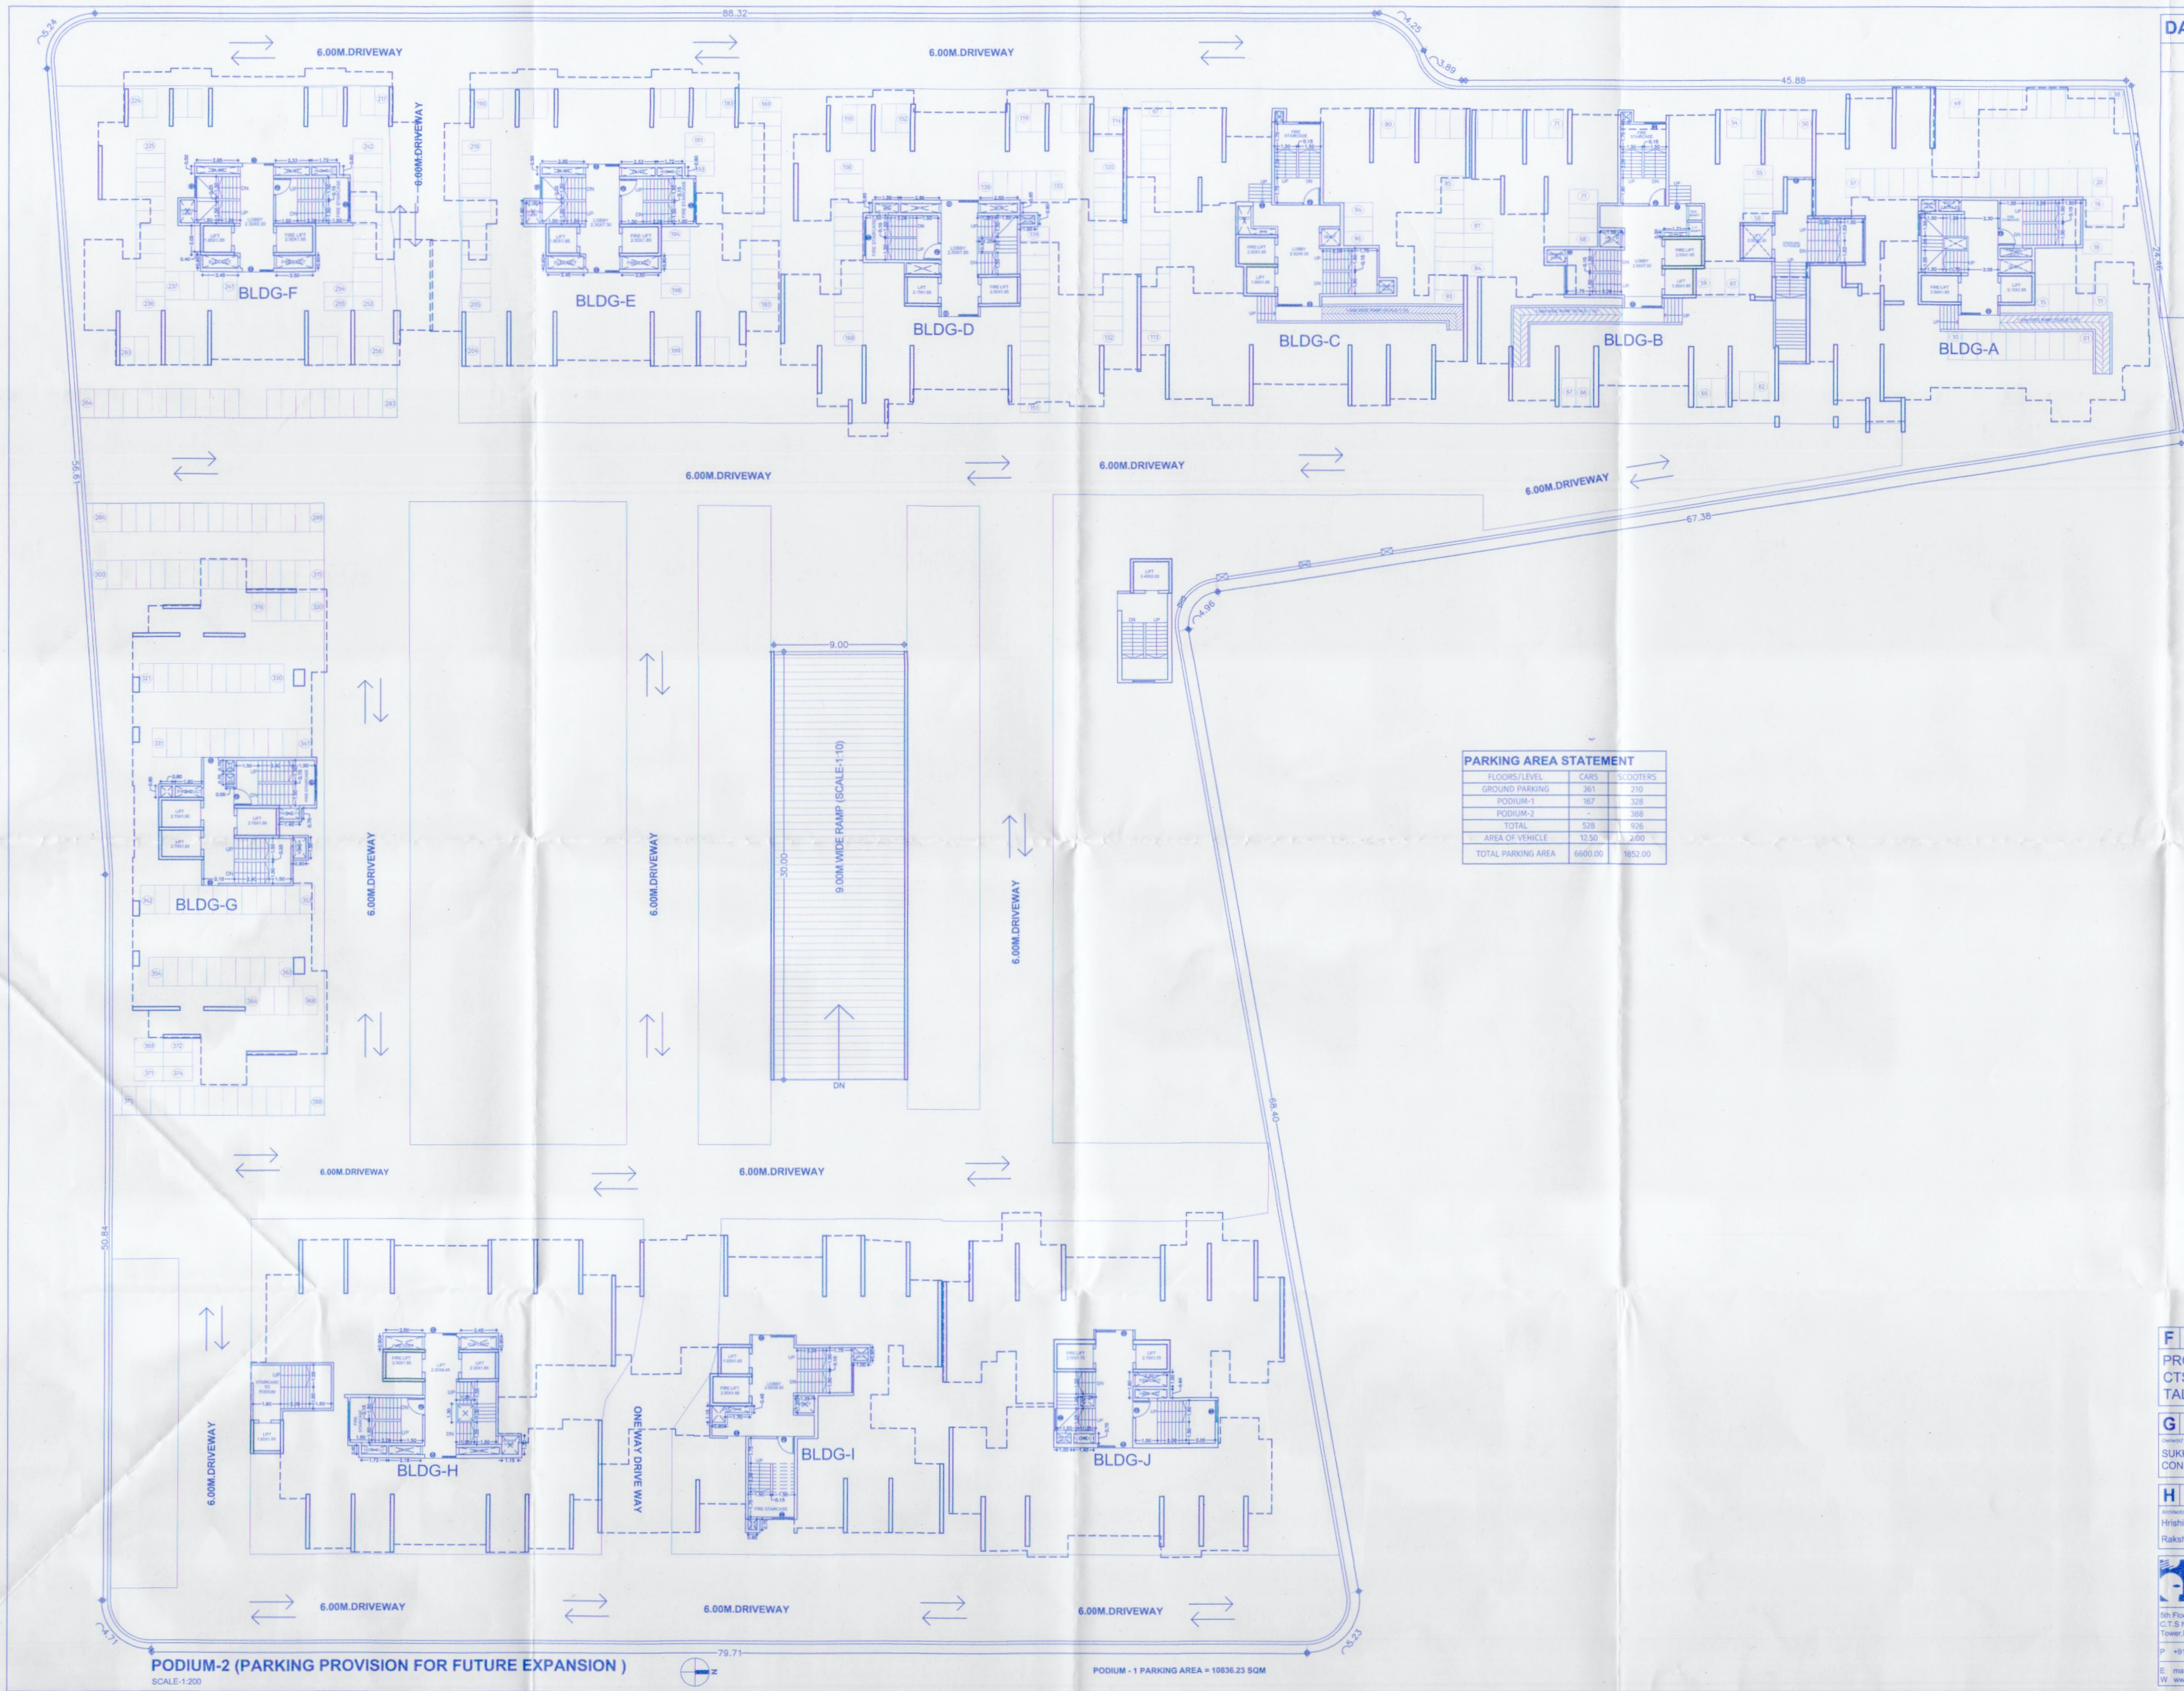

PARKING AREA STATEMENT		
FLOOR/LEVEL	CARS	SCOOTERS
GROUND PARKING	361	210
PODIUM-1	167	328
PODIUM-2	-	388
TOTAL	528	926
AREA OF VEHICLE	12.50	2.00
TOTAL PARKING AREA	6600.00	1852.00

DATE & STAMP OF APPROVAL 04/29

PODIUM-2 PARKING LAYOUT

Sanctioned No. B.P./Thergaon/25/2024
Subject to conditions mentioned in the
Office Order No. 13/08/2024
even dated 13/08/2024
Pimpri
Date: 13/08/2024

ESTD. 11/09/82

Enclave Engineer
Building Permission and Unauthorised Building
Construction Control Department
Pimpri Chinchwad Municipal Corporation
Form-411 618.

City Engineer
Building Permission Dept
PCMC, Pimpri, Pune-18

F JOB TITLE / SITE ADDRESS

PROPOSED & REVISED BUILDING ON 27/1, 27/2A,
CTS.NO.6260(P) TO 6266(P) AT THERGAON,
TAL.-MULSHI, DIST.- PUNE

G OWNER NAME AND SIGNATURE

Owner's Name: SUKHWANI CHAWLA
CONSTRUCTION

H ARCHITECT

Architect's Name: Hirshikesh Kulkarni : CA/2002/29235
Raksha Bisen : CA/2005/36014

Scale: 1:200
at A1-600X950

Drawing Title: PODIUM-2 PARKING LAYOUT

Drawn by: Shyam
Checked by: Raksha
Date: 04/07/2024

Sheet No: 2072
Drawing No: 278

FOR BP-PCMC-UDCPR20