

STAMP OF APPROVAL


Sanctioned No. B.P. / Thergaon / 08/2021
Subject to conditions mentioned in the
Office Order No.
even dated 31/03/2021




Pimpri
Date: 31/03/2021

Ex. Engr. Balaji
Building Permission and Unauthorised Building
Construction Control Department
Pimpri Chinchwad Municipal Corporation
Pimpri-411 018.

Joint City Engineer
Building Permission Dept.
PCMC, Pimpri, Pune-18.

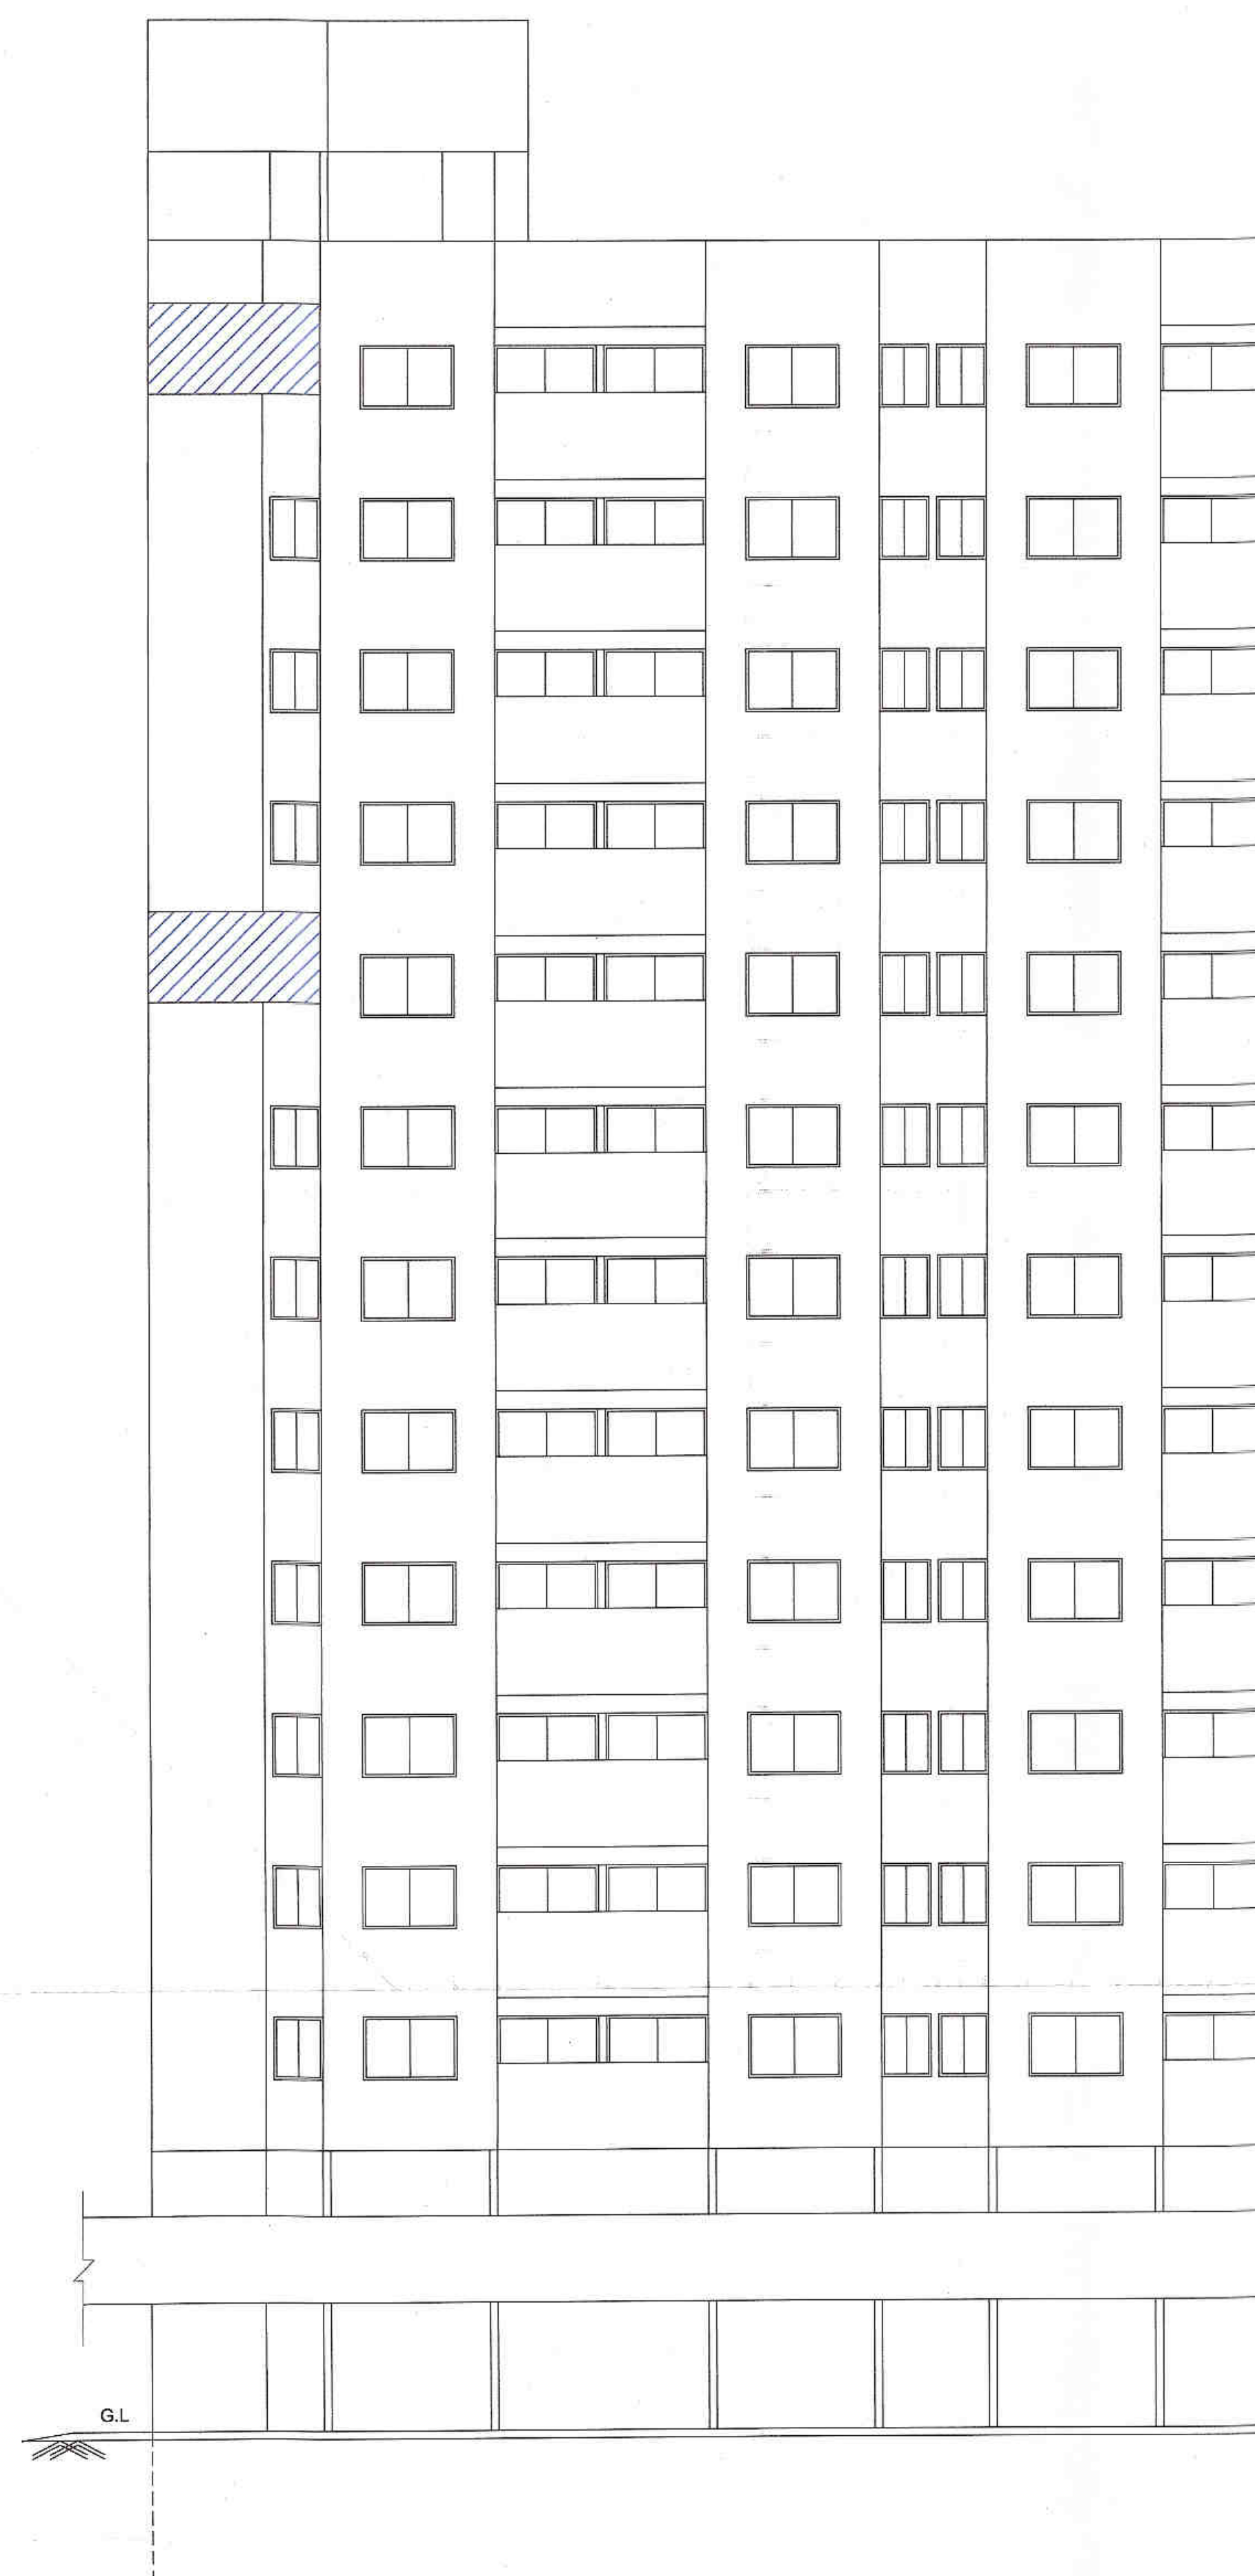

ELEVATION

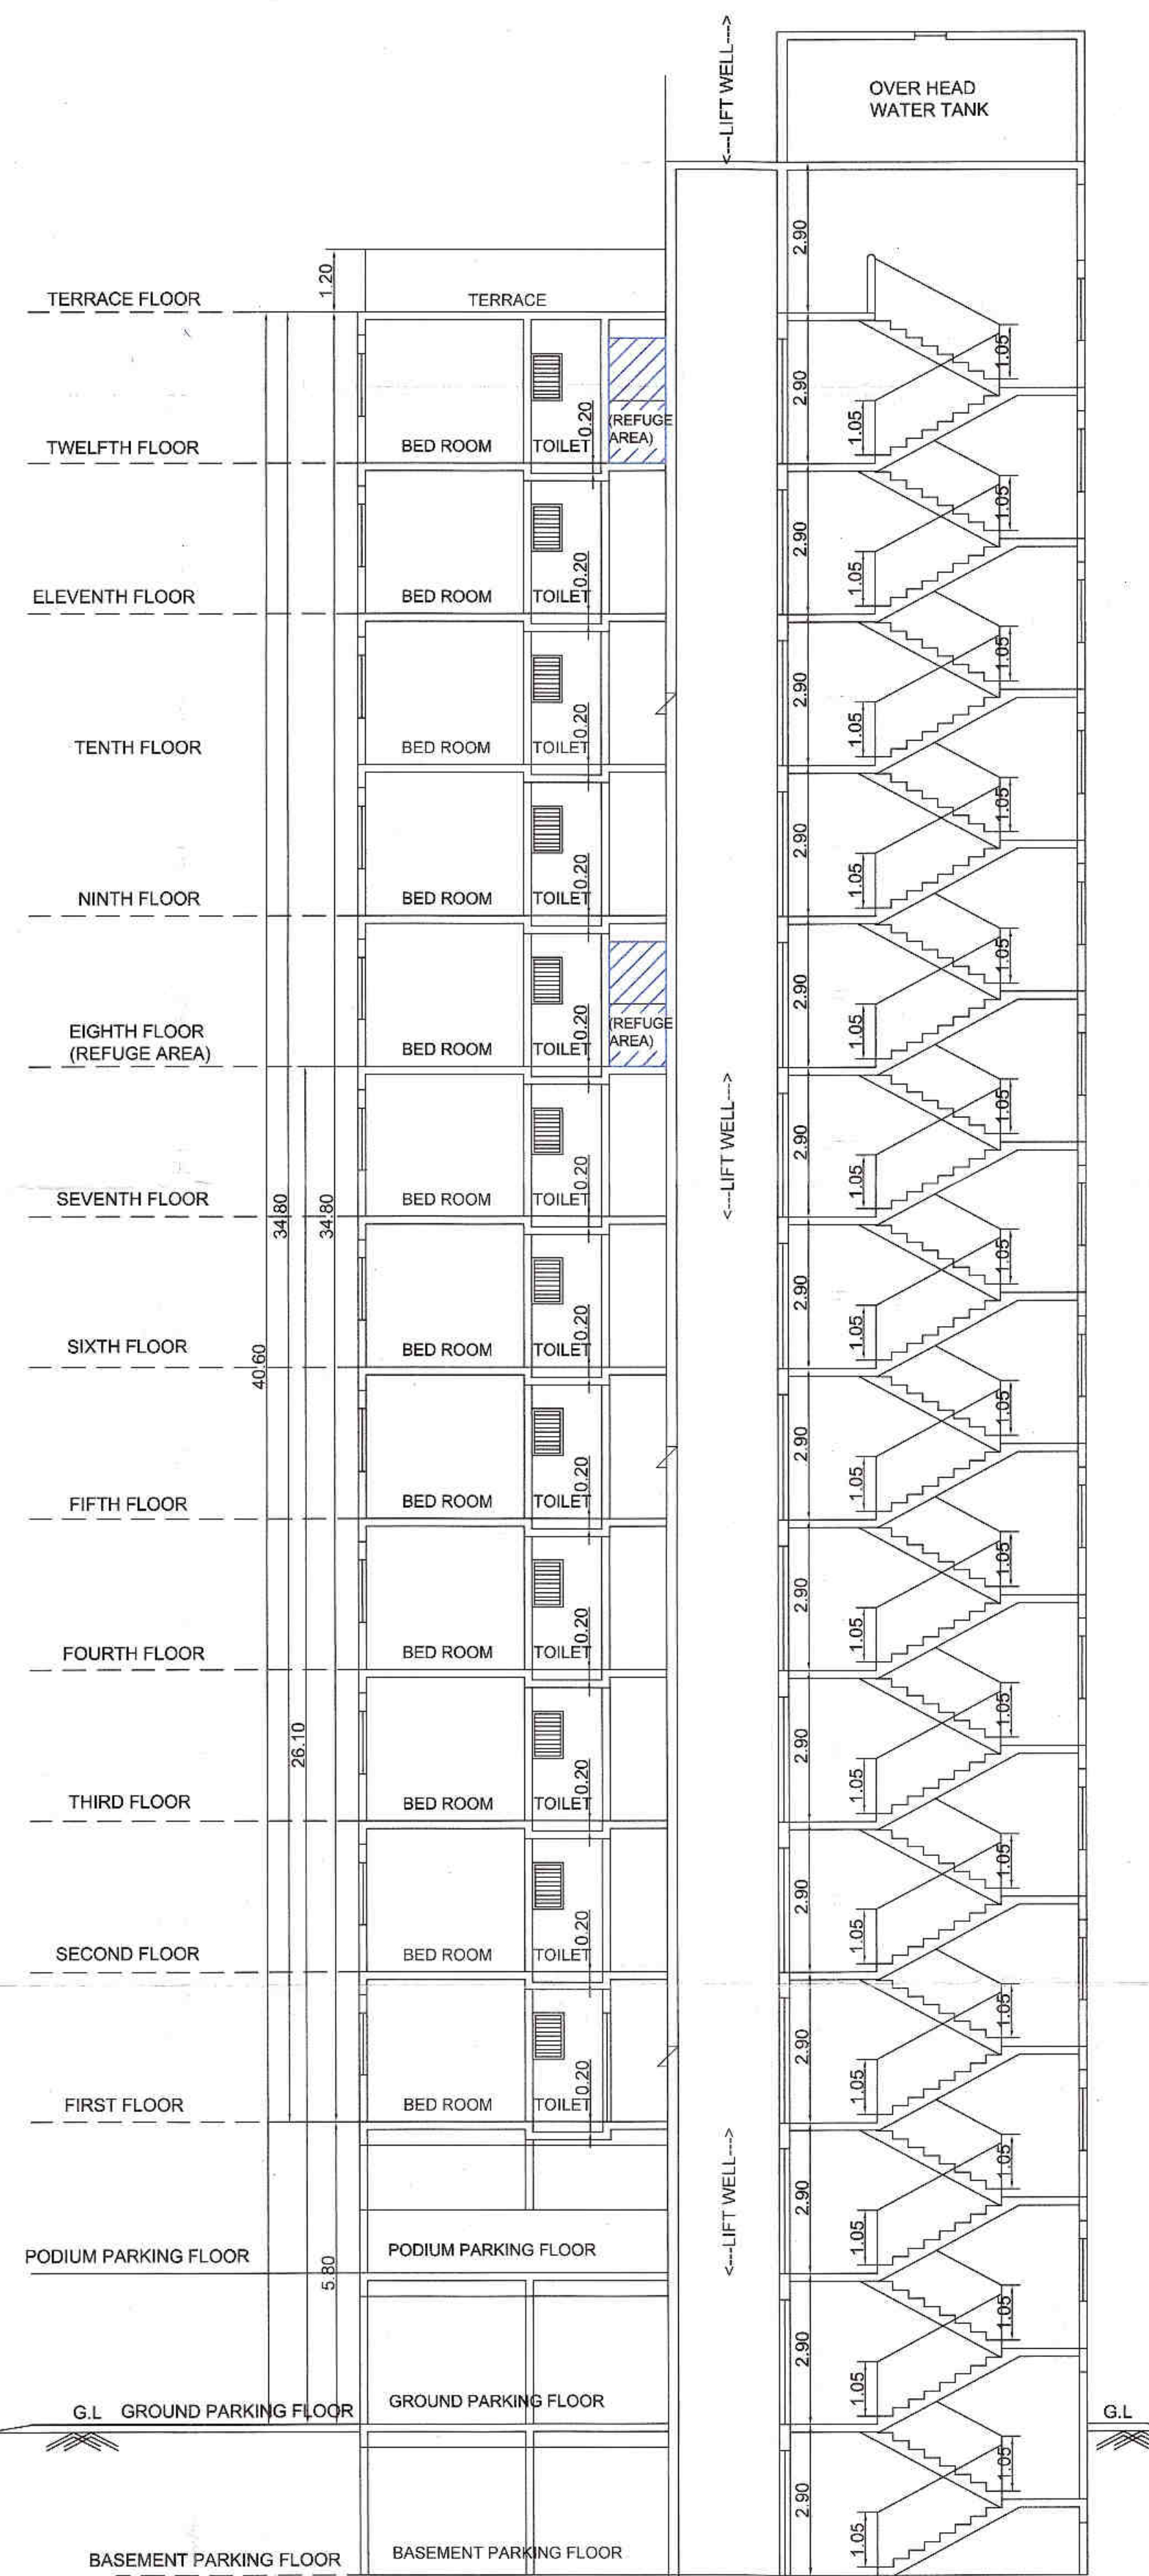

SECTION AT A-A

OWNER'S NAME:		OWNER'S SIGN:	
SHREE SONIGARA REALCON THROUGH PARTNAER RAHUL BHAGCHAND SONIGARA			
PROJECT:			
SURVEY NO: 21/3B/4A/1/3, 21/4D/5A, 21/4K, 22/2, 30/3, 21/5/B, 21/4B/4, 21/4B/3, 21/4B/2, HISSA NO:			
PLOT NO:			
DESCRIPTION: REGULAR TRACK, VILLAGE - THERGAON			
ARCHITECT:		ARCHITECT'S SIGN:	
Sachin sutar			
JOB NO.	DRG. NO.	SCALE	DRAWN BY CHECKED BY
		1:100	Balaji Balaji
INWARD NO.	DATE	28 July 2021	
KEY NO.	SHEET NO.	33/40	