
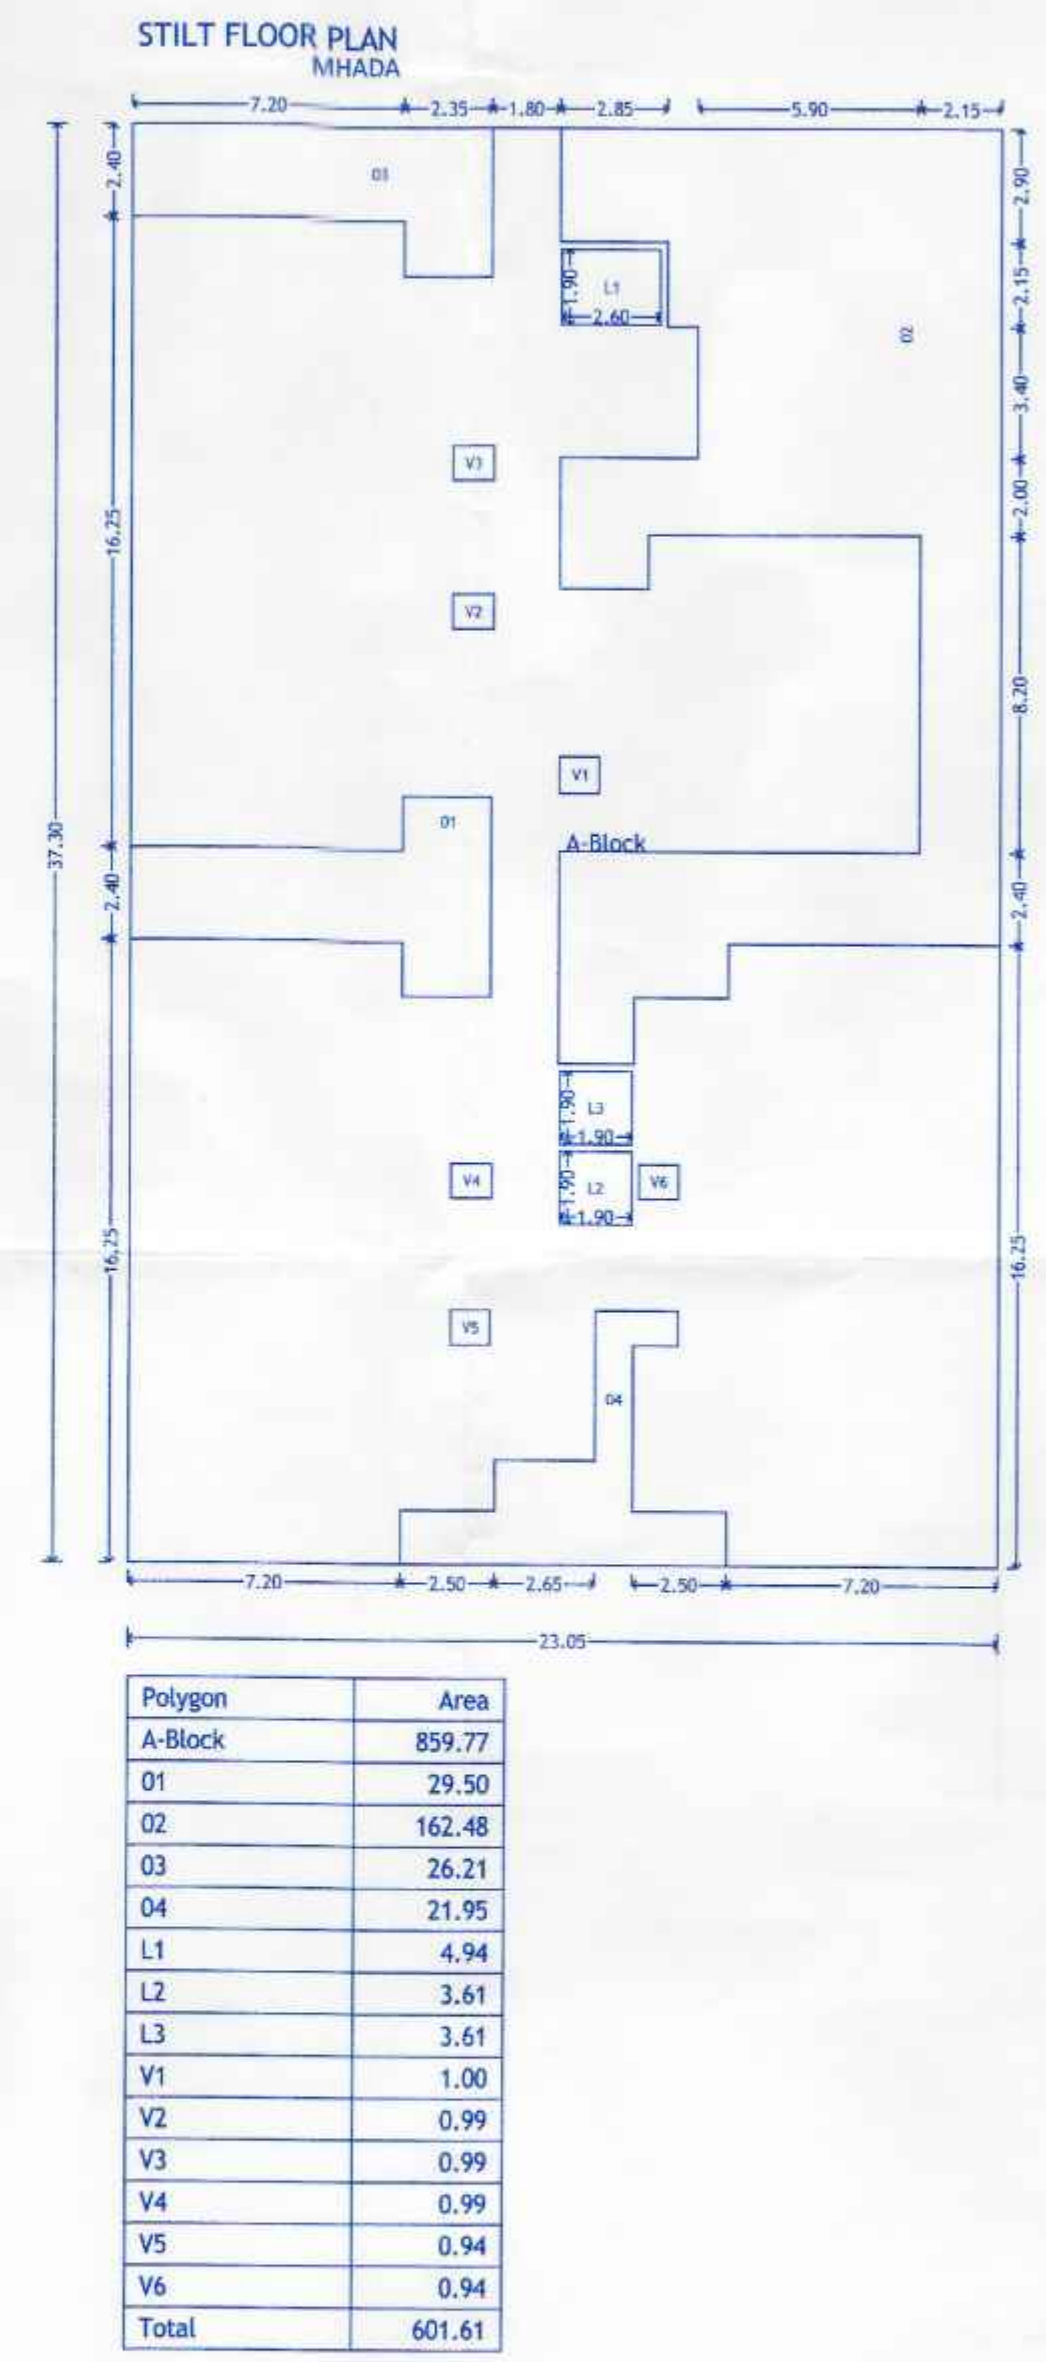
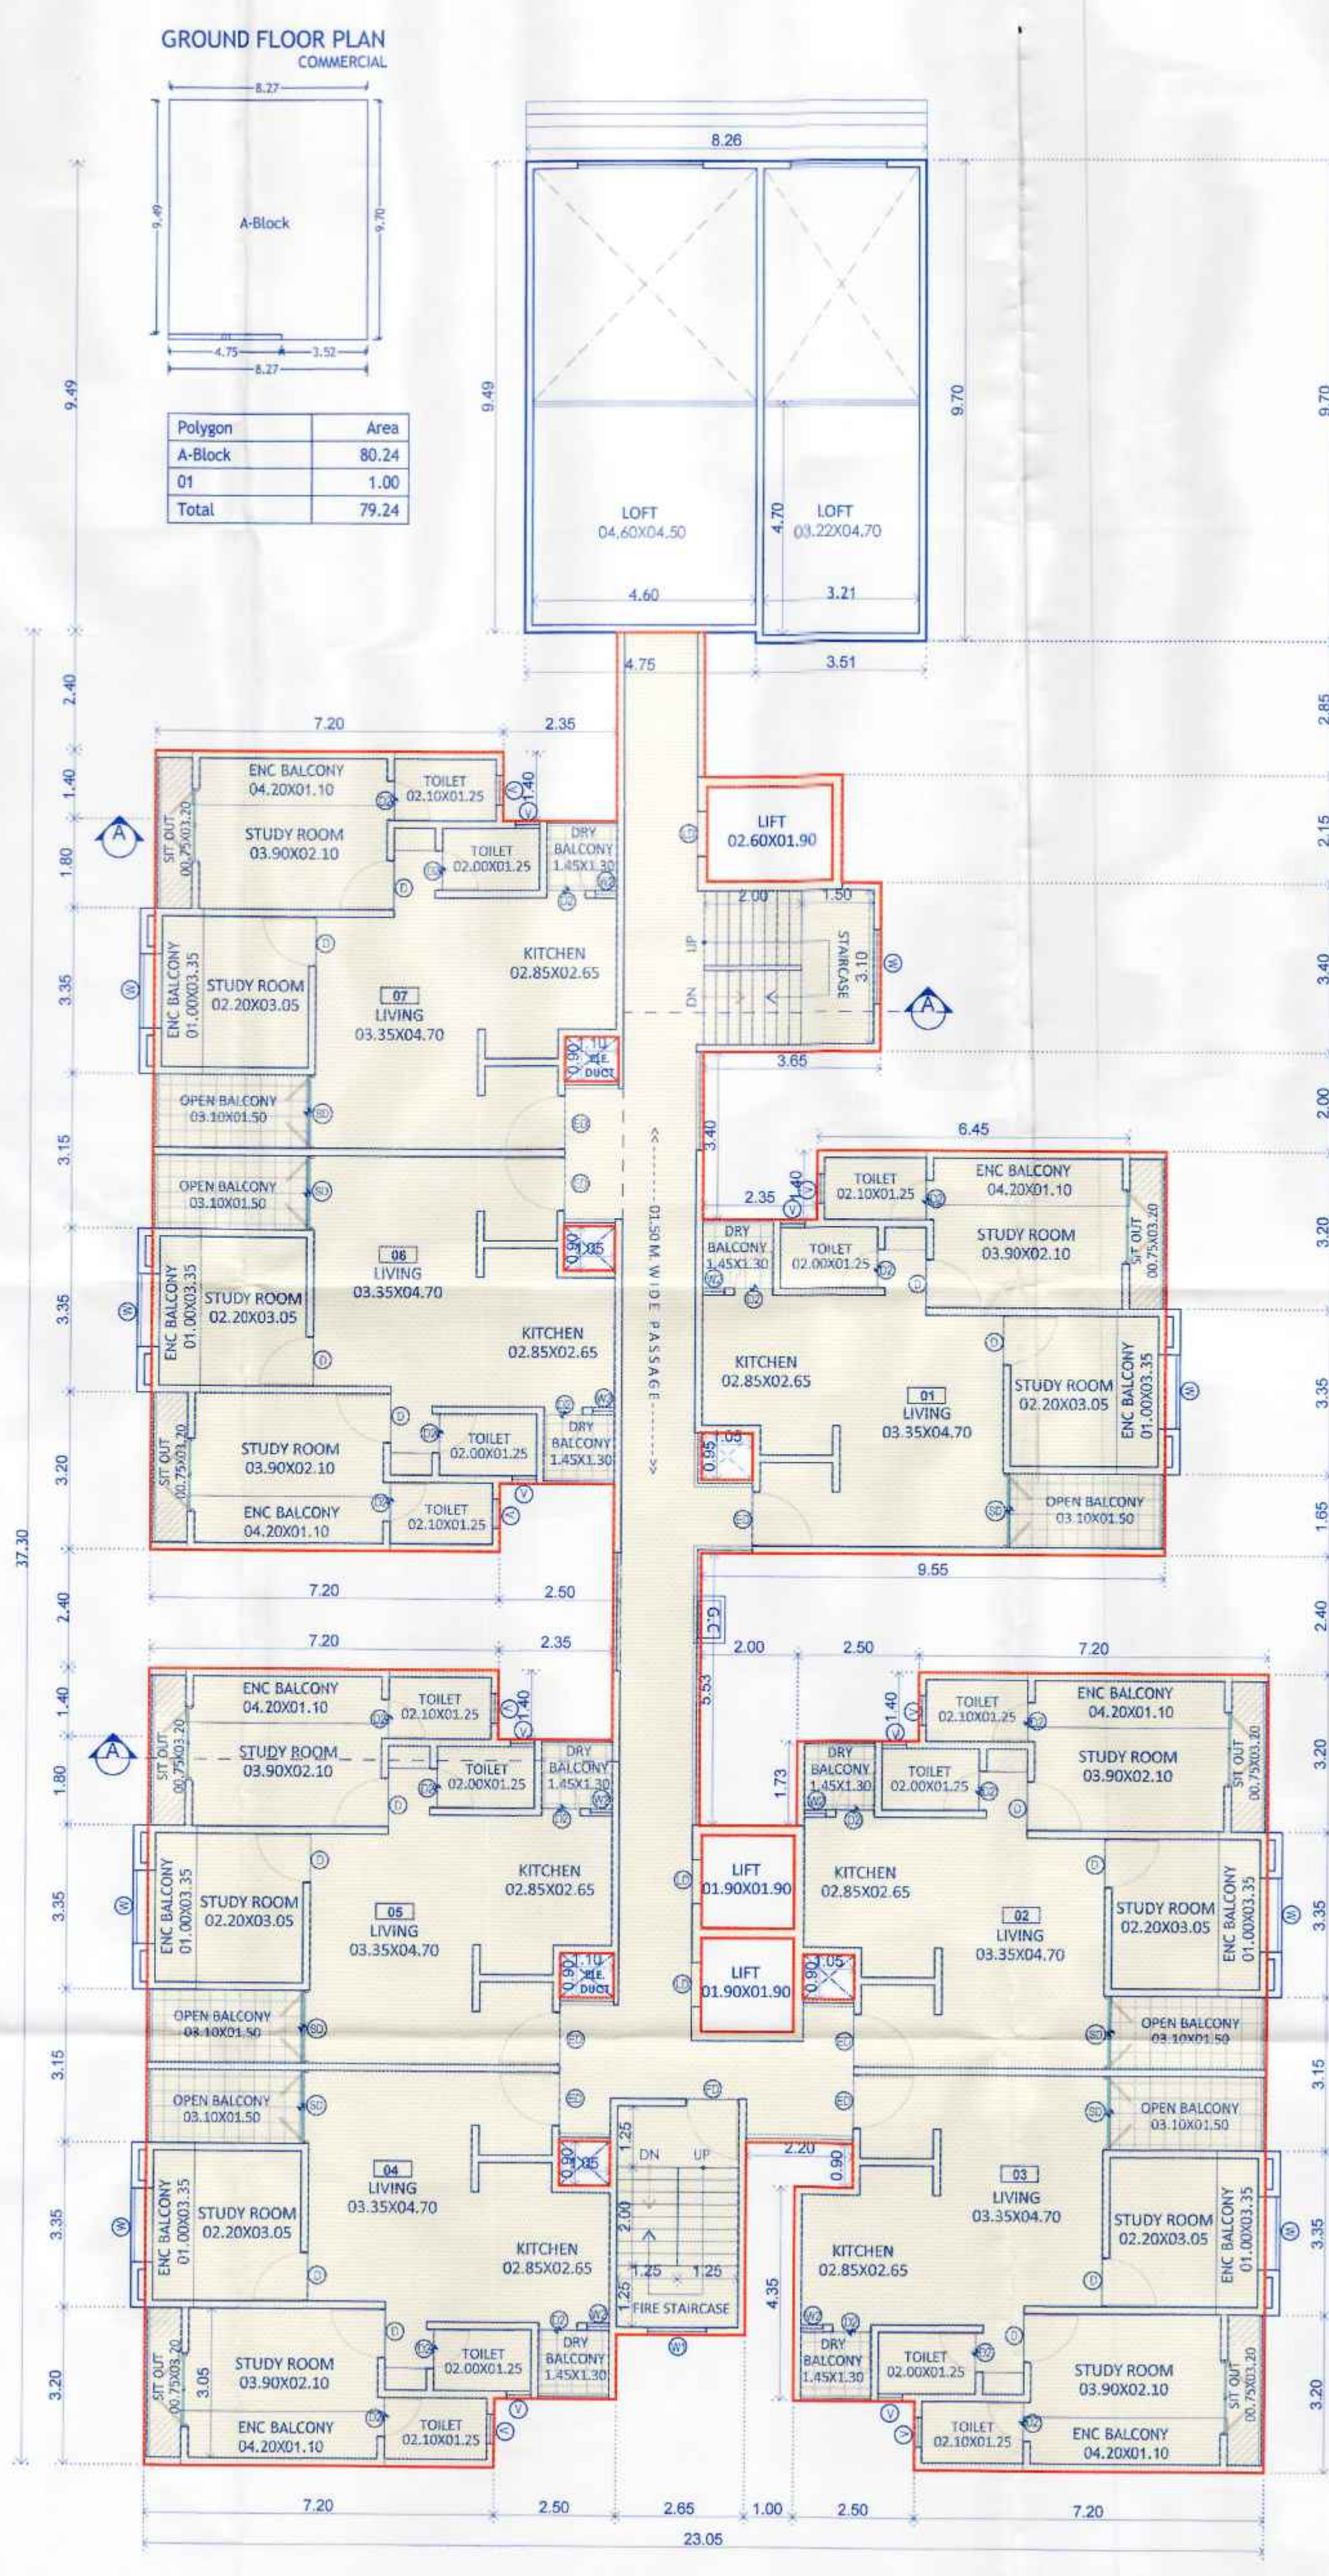
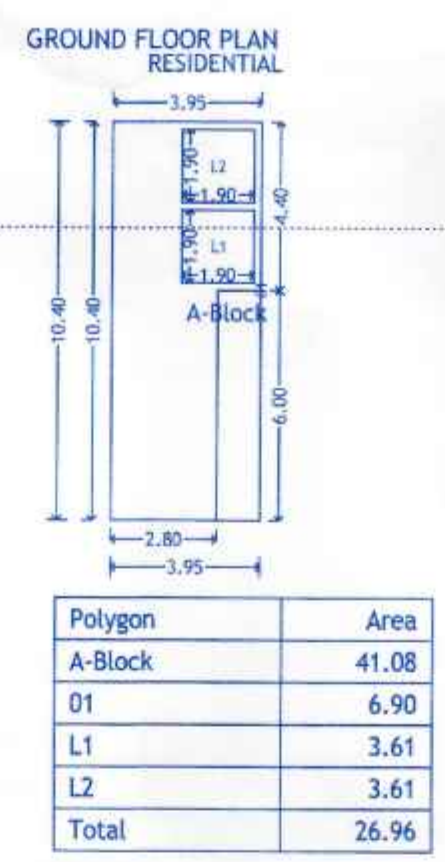


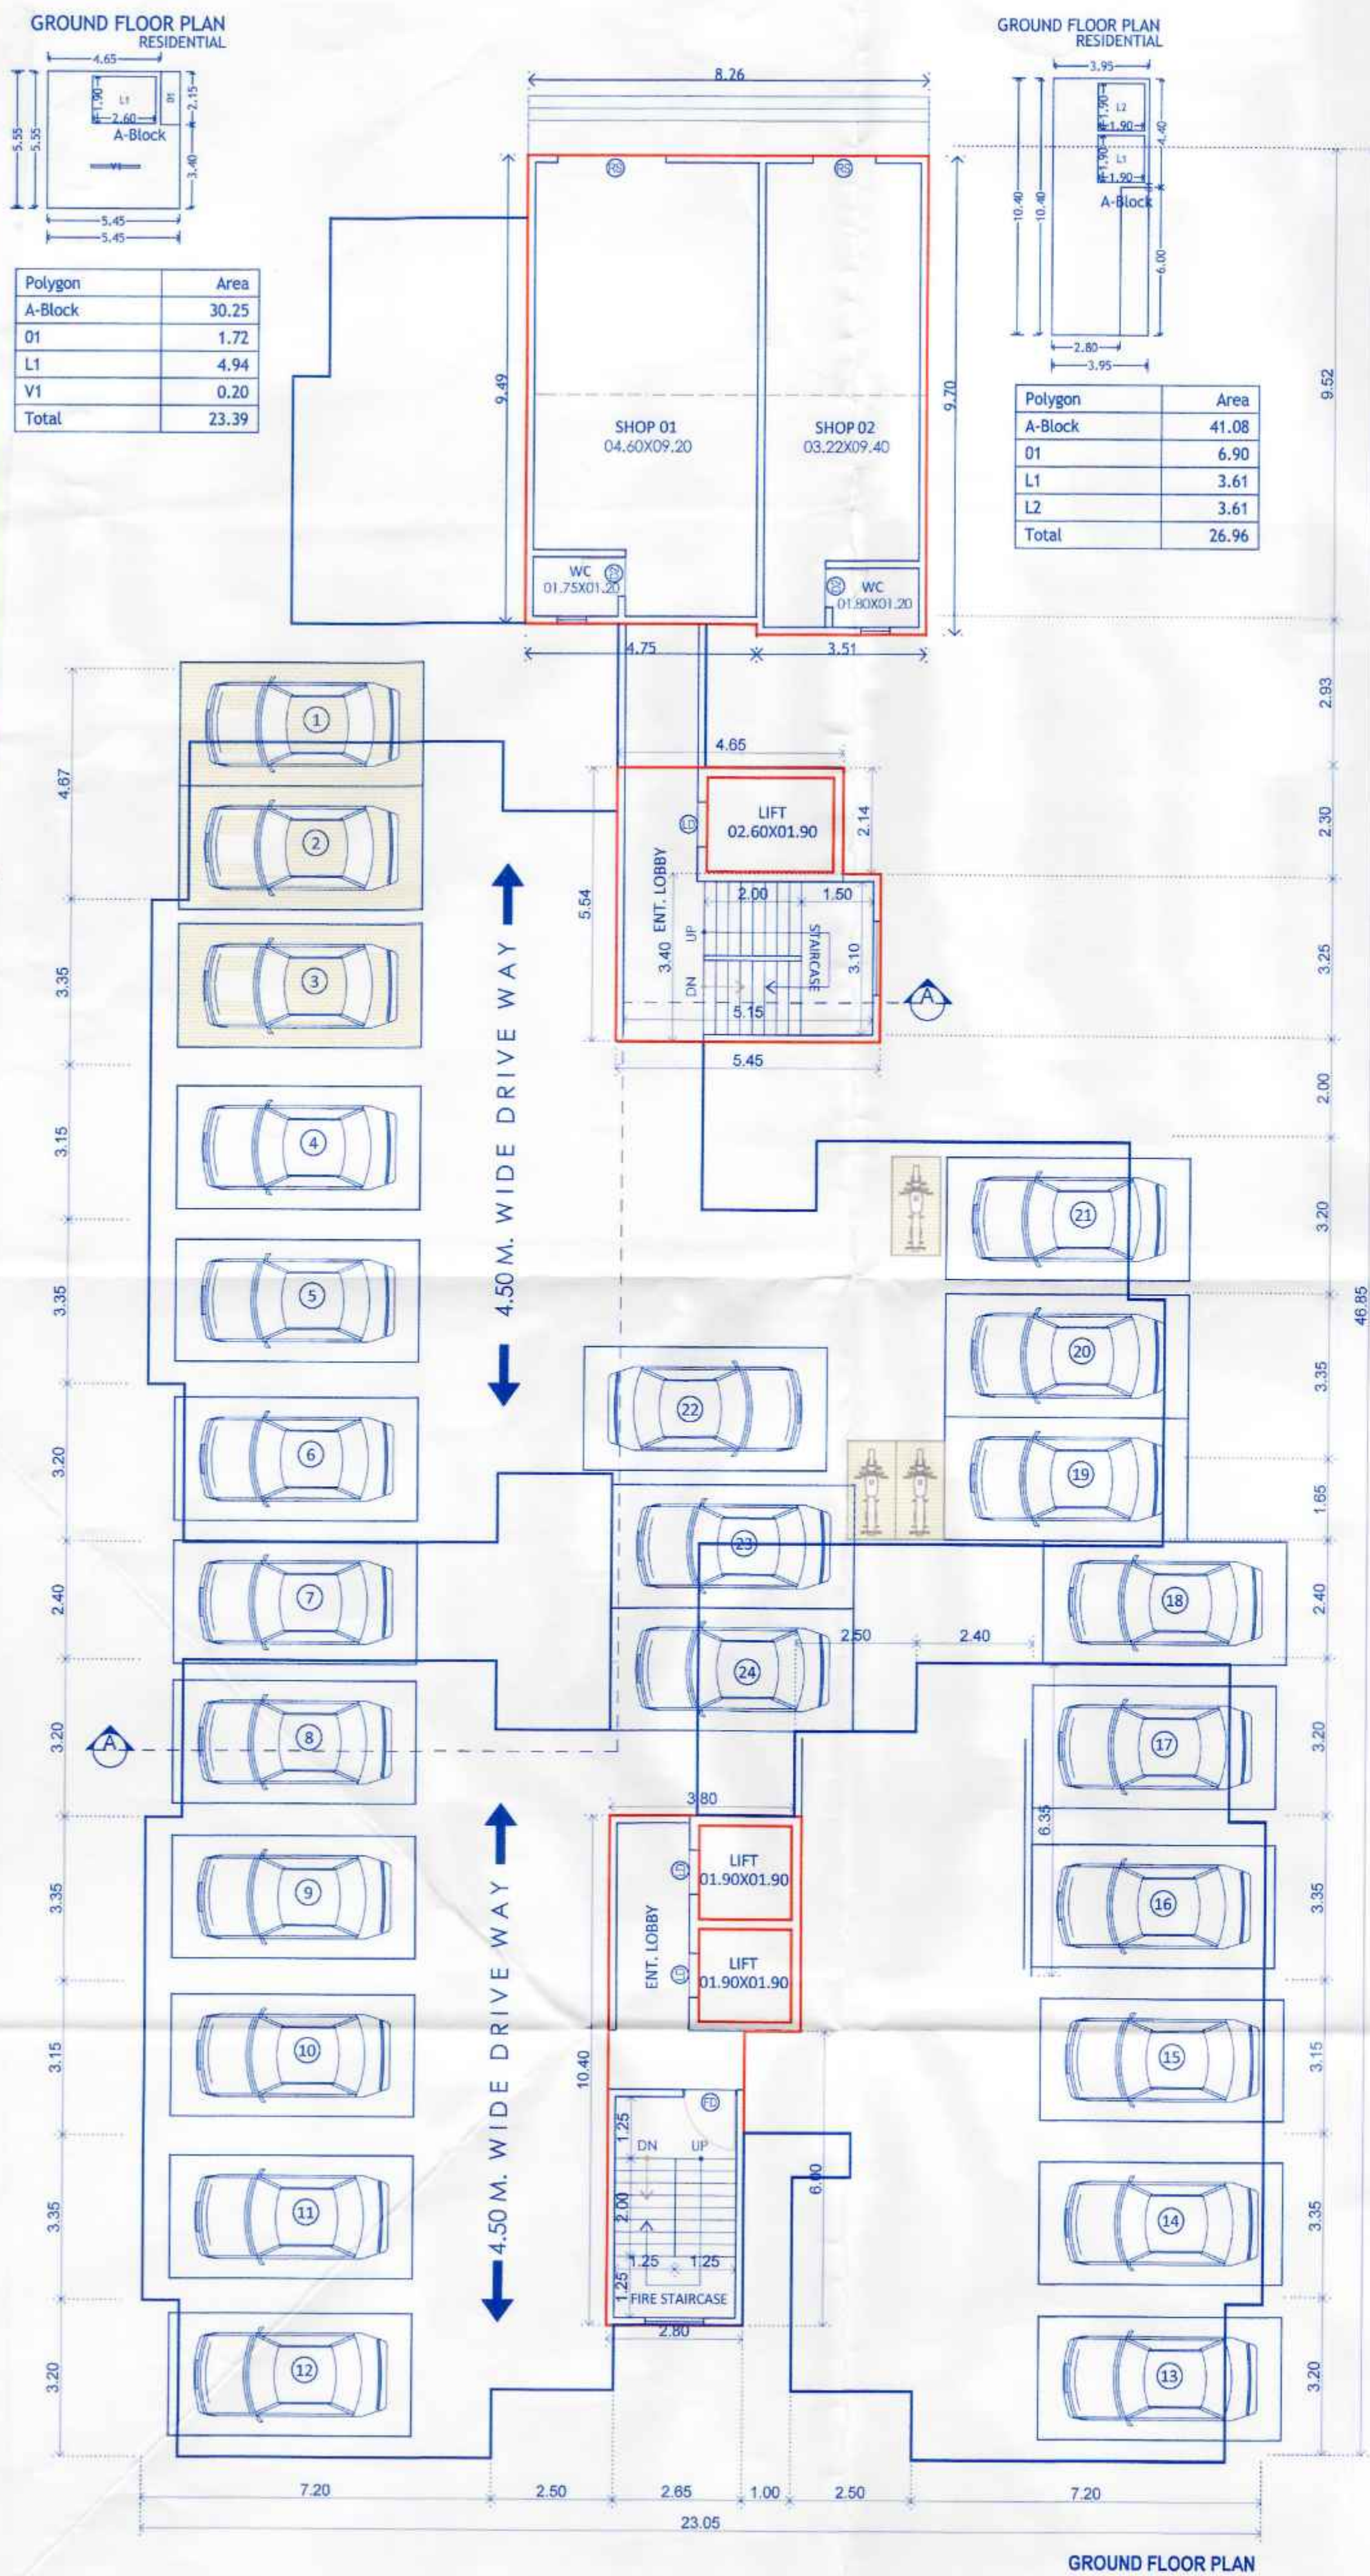

BUILDING: A

STAMP OF APPROVAL 04/15

Sanctioned No. B.P. / BorhadeWadi / 178 / 2022
Subject to conditions mentioned in the Office Order No. 178/2022
aven dated 17/08/2022
Pimpri
Date : 21/11/2022

O. C. Signed by City Engineer

Engineer Building Permission Dept. P.M.O., Pimpri, Pune-18.

H. OWNER'S / DEVELOPER NAME AND SIGNATURE :-

Shri. Akshay Dipak Punjabi

I. PROJECT :- RESIDENTIAL

VILLAGE :- MOSHI (BORHADEWADI), TAL :- HAVELI.
G.NO :- 129(P)

H.No :- , P.No :- , Owner's SIGN.

Discrepancy :- REGULAR TRACK

Mahendra Thakur
1018/101A, Vishnu Vision,
Plot No. 22, Near SNBP School,
Morwad, Pimpri, Pune - 411018
Email :- me@mahendrakur.com

ARCHITECT'S SIGN.

SCALE 1:100
DRG. NO. 0057-B
DRAWN BY ANANT
CHECKED BY MAHENDRA
INWARD NO. MBD/PRB6/0017/20
DATE 16 Aug 2022
KEY NO. , **SHEET NO.** 04/15