
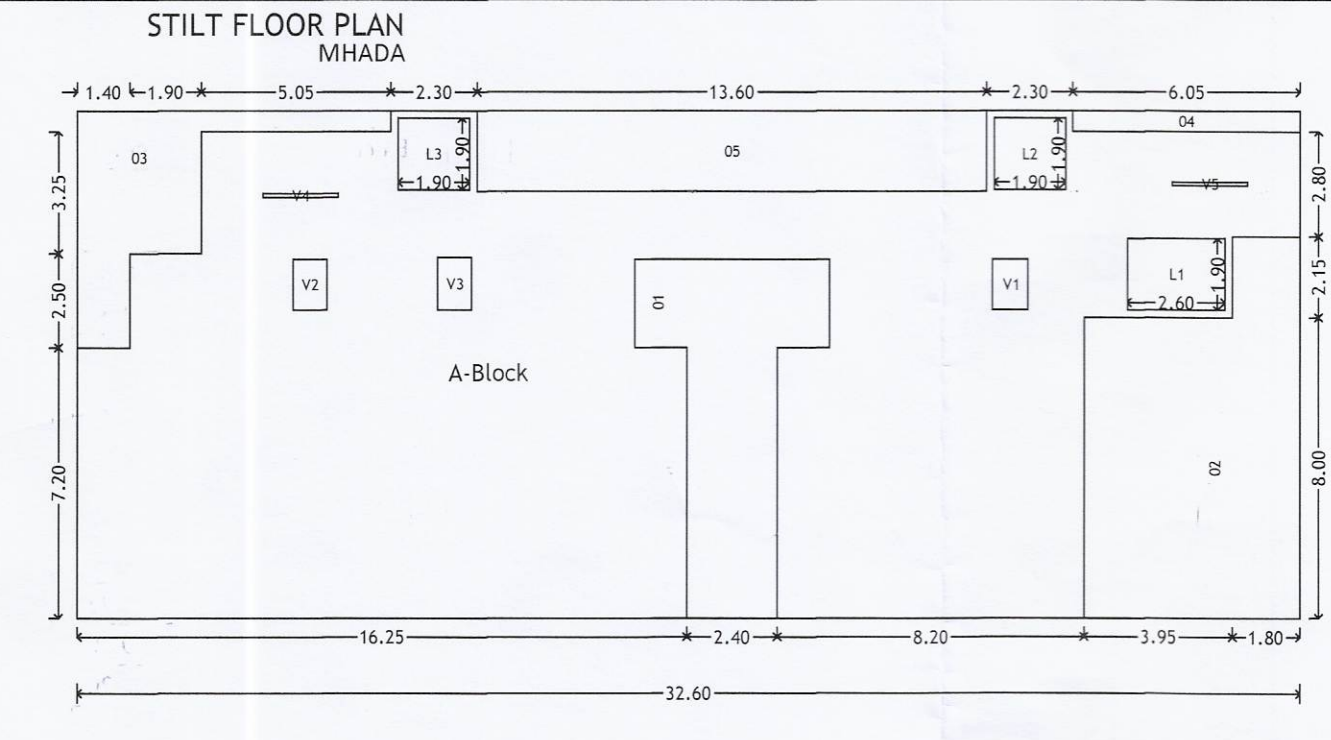
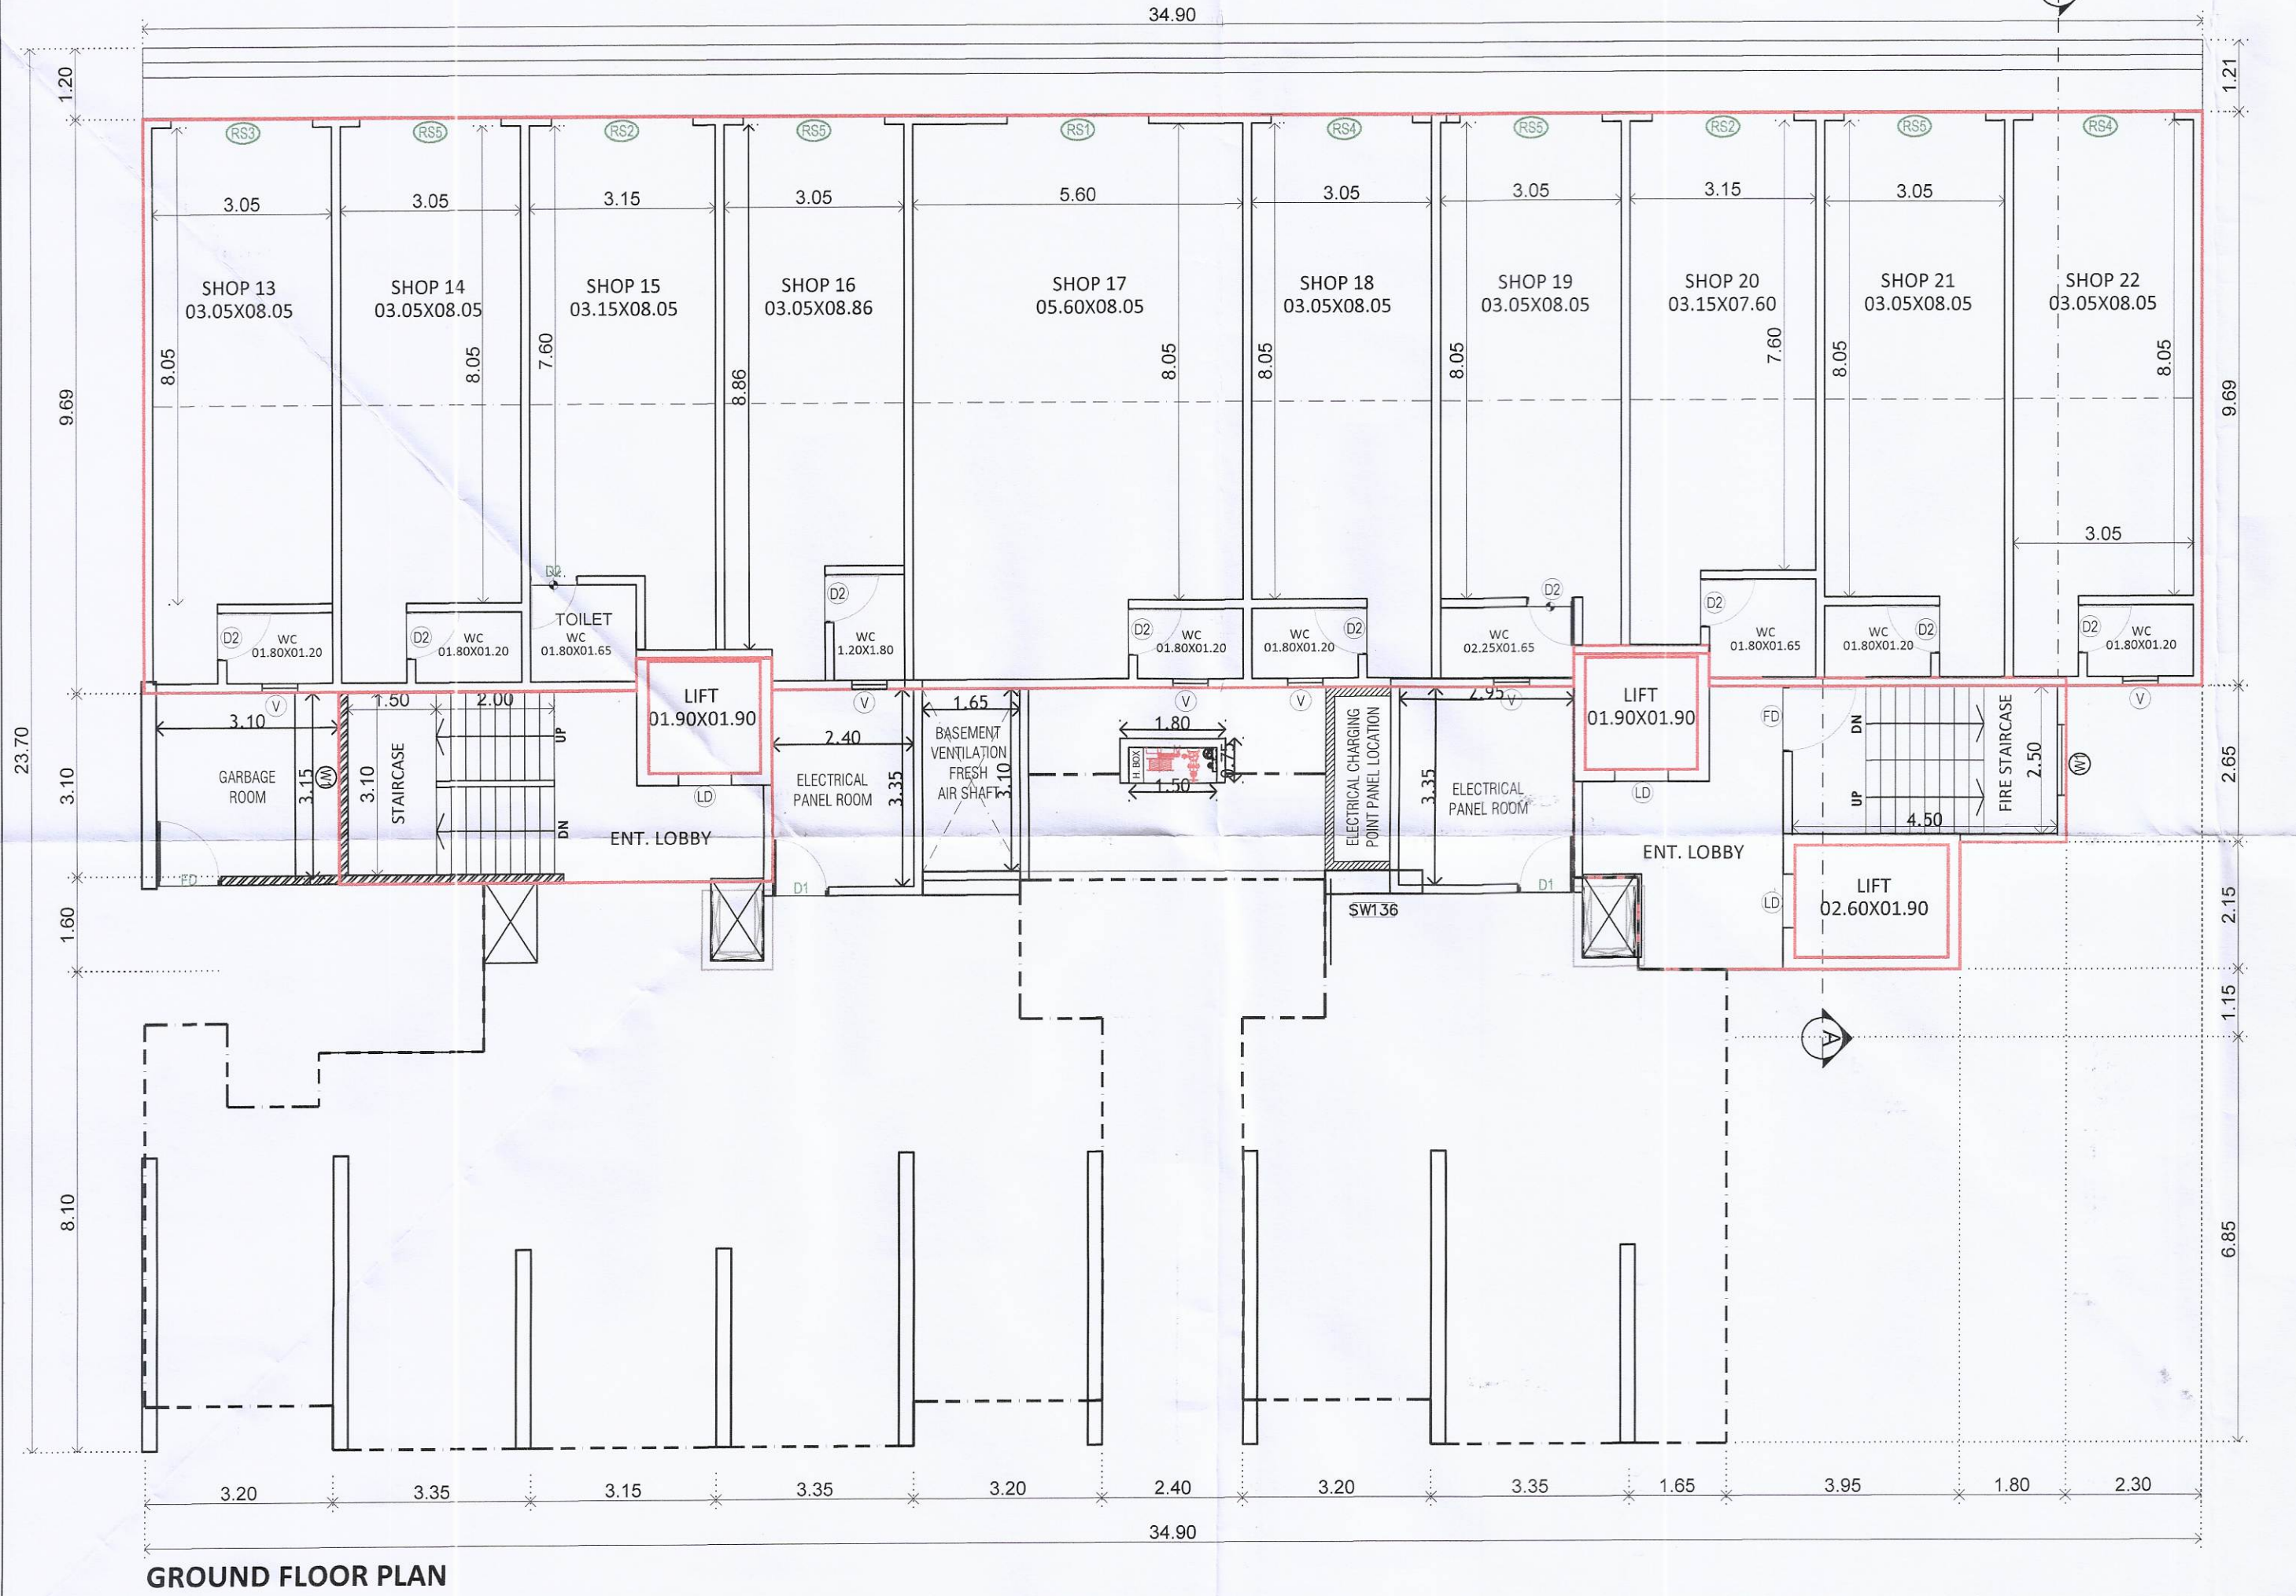


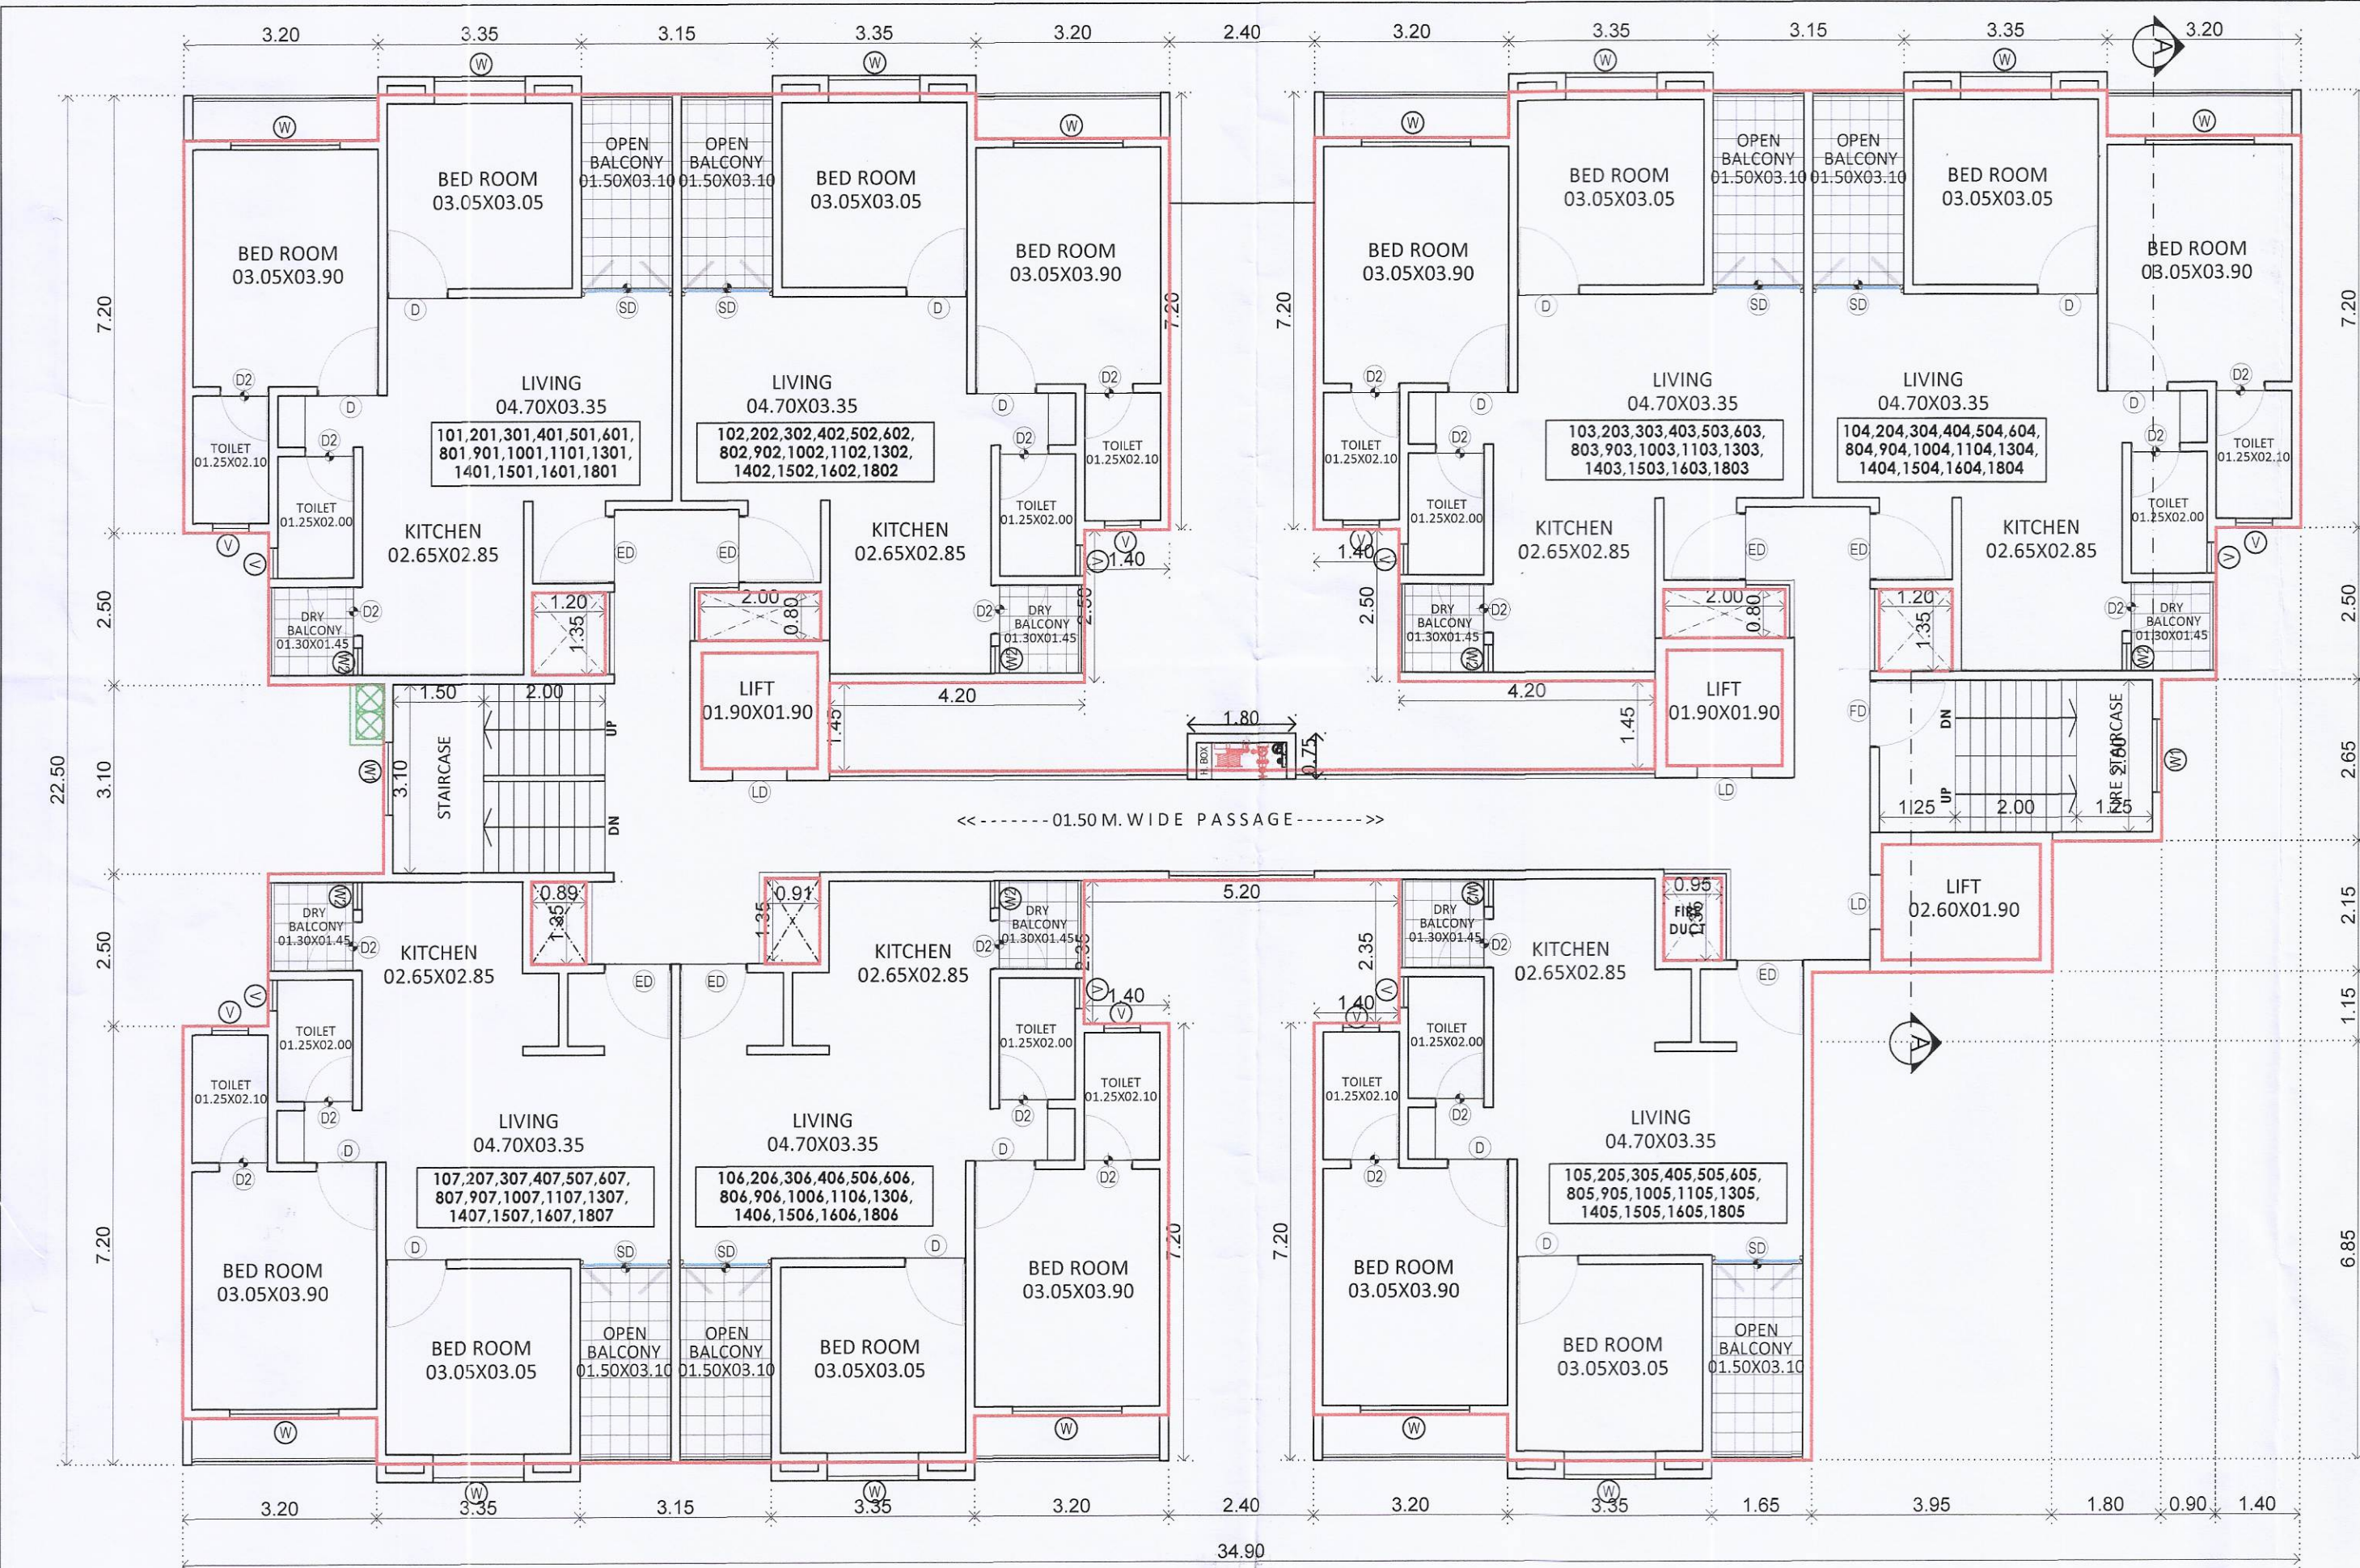

Polygon	Area
A-Block	440.10
01	29.50
02	49.87
03	18.82
04	3.33
05	29.24
L1	4.94
L2	3.61
L3	3.61
V1	1.28
V2	1.22
V3	1.26
V4	0.20
V5	0.20
Total	293.03

BUILDING: C
12/17



STAMP OF APPROVAL

Sanctioned No. B. P. / Borhadewadil / 67125
Subject to Conditions Mentioned In The
Office Order No. 03/11/2025
Even Dated 03/11/2025
Date: 03/11/2025

Executive Engineer
Building Permission Unauthorised Building
Construction Control Department
Pimpri Chinchwad Municipal Corporation
Pimpri-411018

Joint City Engineer
Building Permission Dept.
PGMC, Pimpri, Pune-18

City Engineer
Building Permission Dept.
PCMC, Pimpri-18

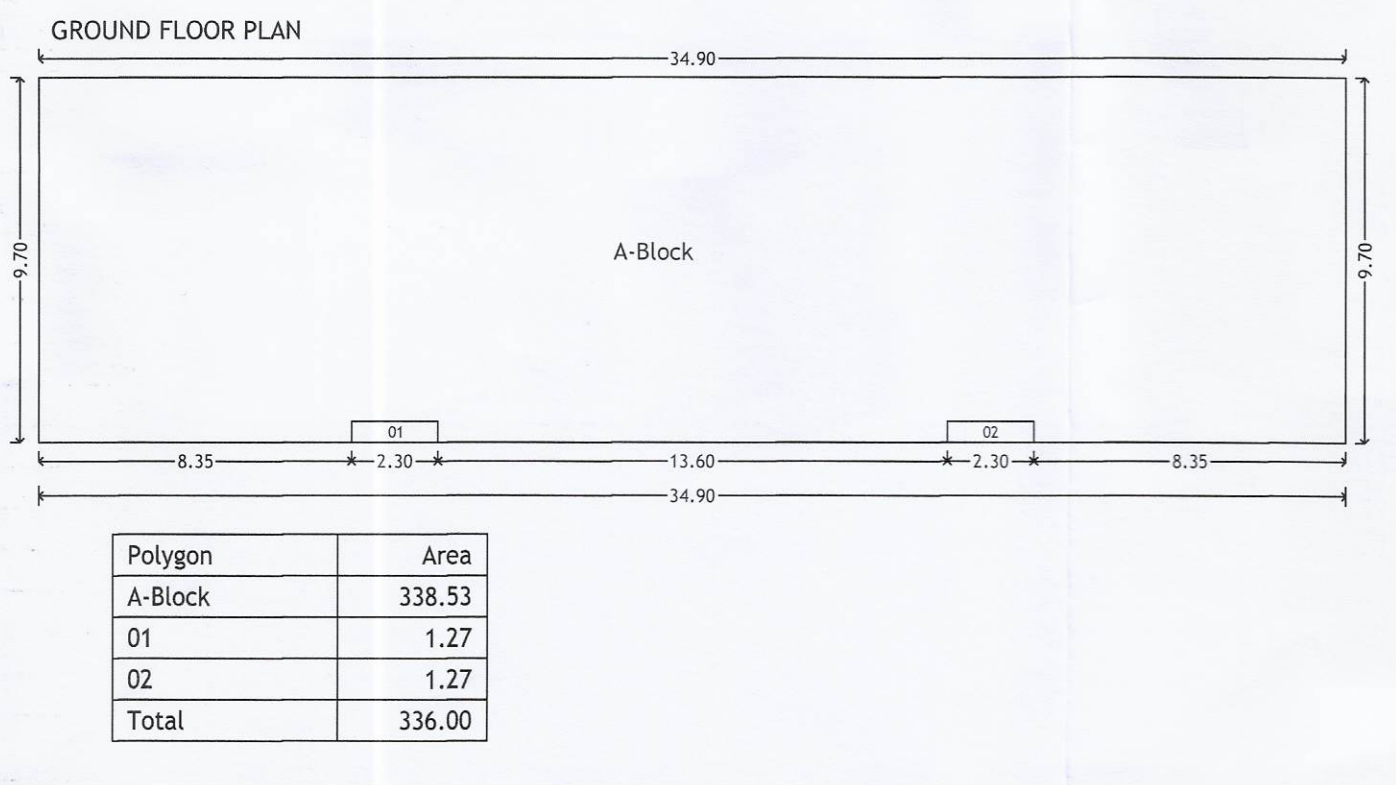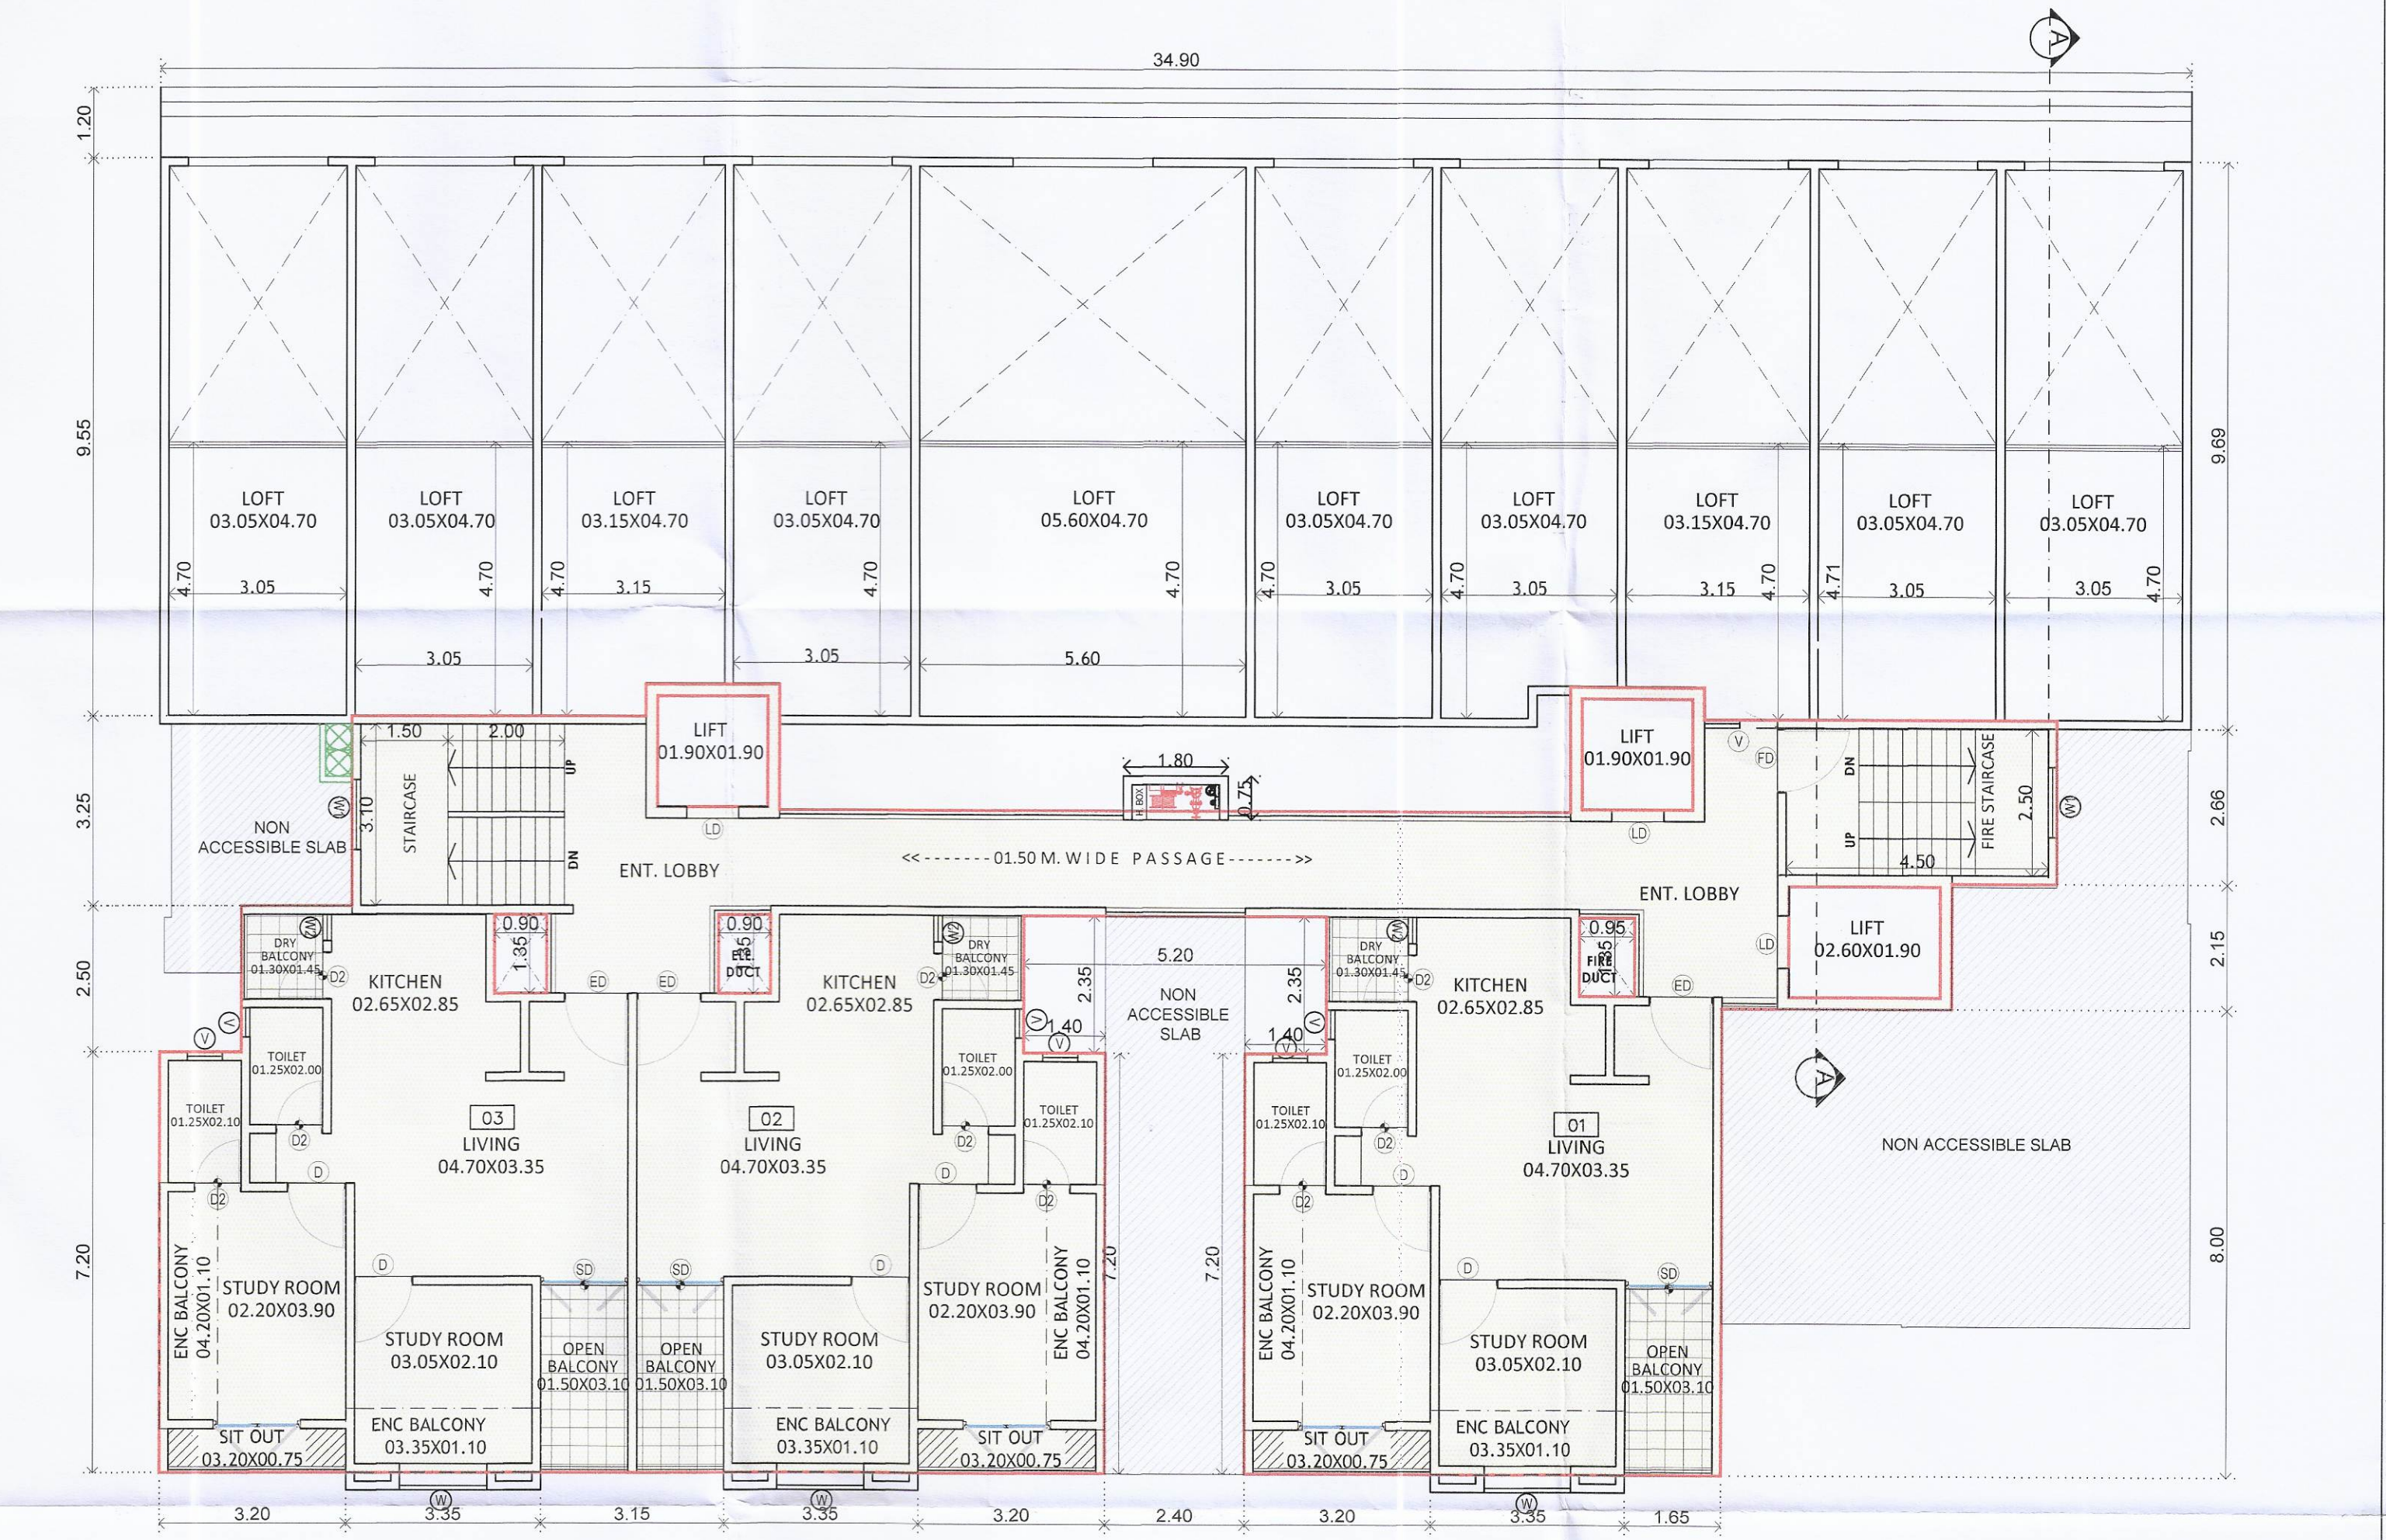

Polygon	Area
A-Block	27.93
01	2.78
L1	3.61
V1	0.20
Total	21.34

Polygon	Area
A-Block	44.76
02	3.33
03	1.72
L1	4.94
L2	3.61
V1	0.20
Total	27.09

H. OWNER'S / DEVELOPER NAME AND SIGNATURE :-

Shri. Akshay Dipak Punjabi

I. PROJECT :- RESIDENTIAL

VILLAGE :- MOSHI (BORHADEWADI), TAL :- HAVELI.
G.No :- 129(P)
H.No :- P.No :- Owner's SIGN.

Discrepancy :- REGULAR TRACK

Mahendra Thakur
Architect
Office No 3 & 4, Ground Floor,
MSR Capital Building,
Santal Chowk, Pimpri Court Road,
Morewad, Pimpri-Chinchwad,
Maharashtra-411018
Email :- info@mahendra.in

ARCHITECT'S SIGN.

SCALE 1:100 DRG. NO. 0057-B DRAWN BY ANANT CHECKED BY MAHENDRA
INWARD NO. MSD/PRB6/0017/20 DATE 10 Oct 2025
KEY NO. SHEET NO. 12/17