

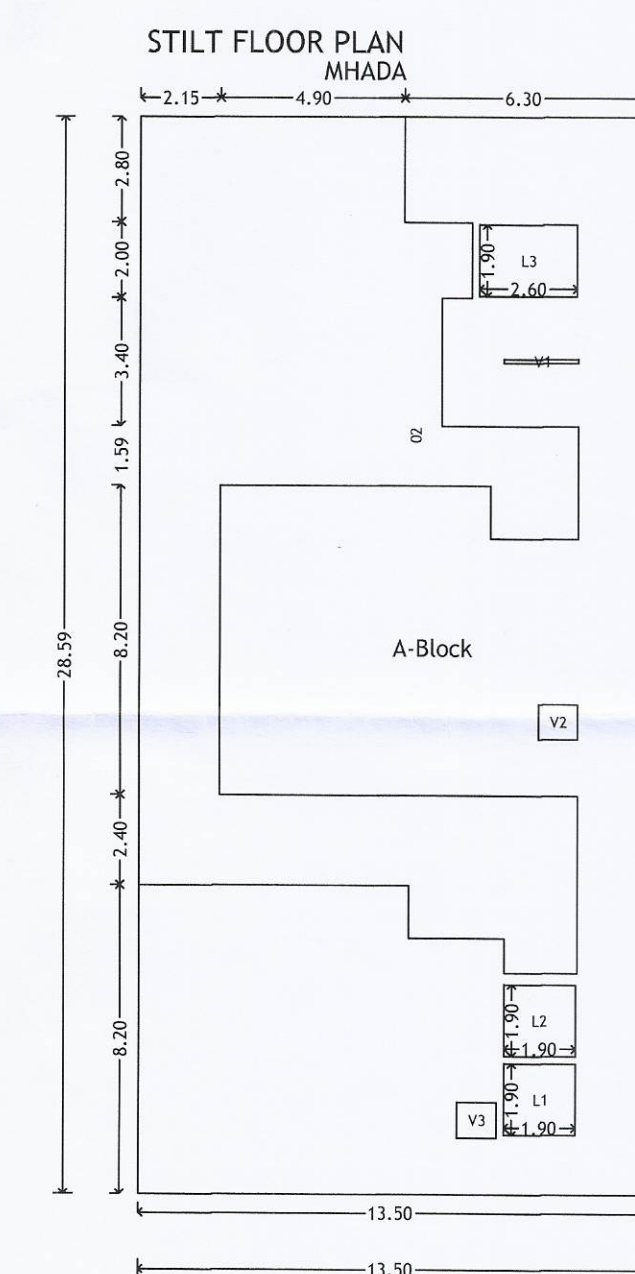


STAMP OF APPROVAL	
Stamp: <u>11/10/25</u> Signature: <u>[Signature]</u> Designation: <u>Executive Engineer</u> Department: <u>Building Permission Dept.</u> Office: <u>Pimpri</u>	BUILDING D 15/17

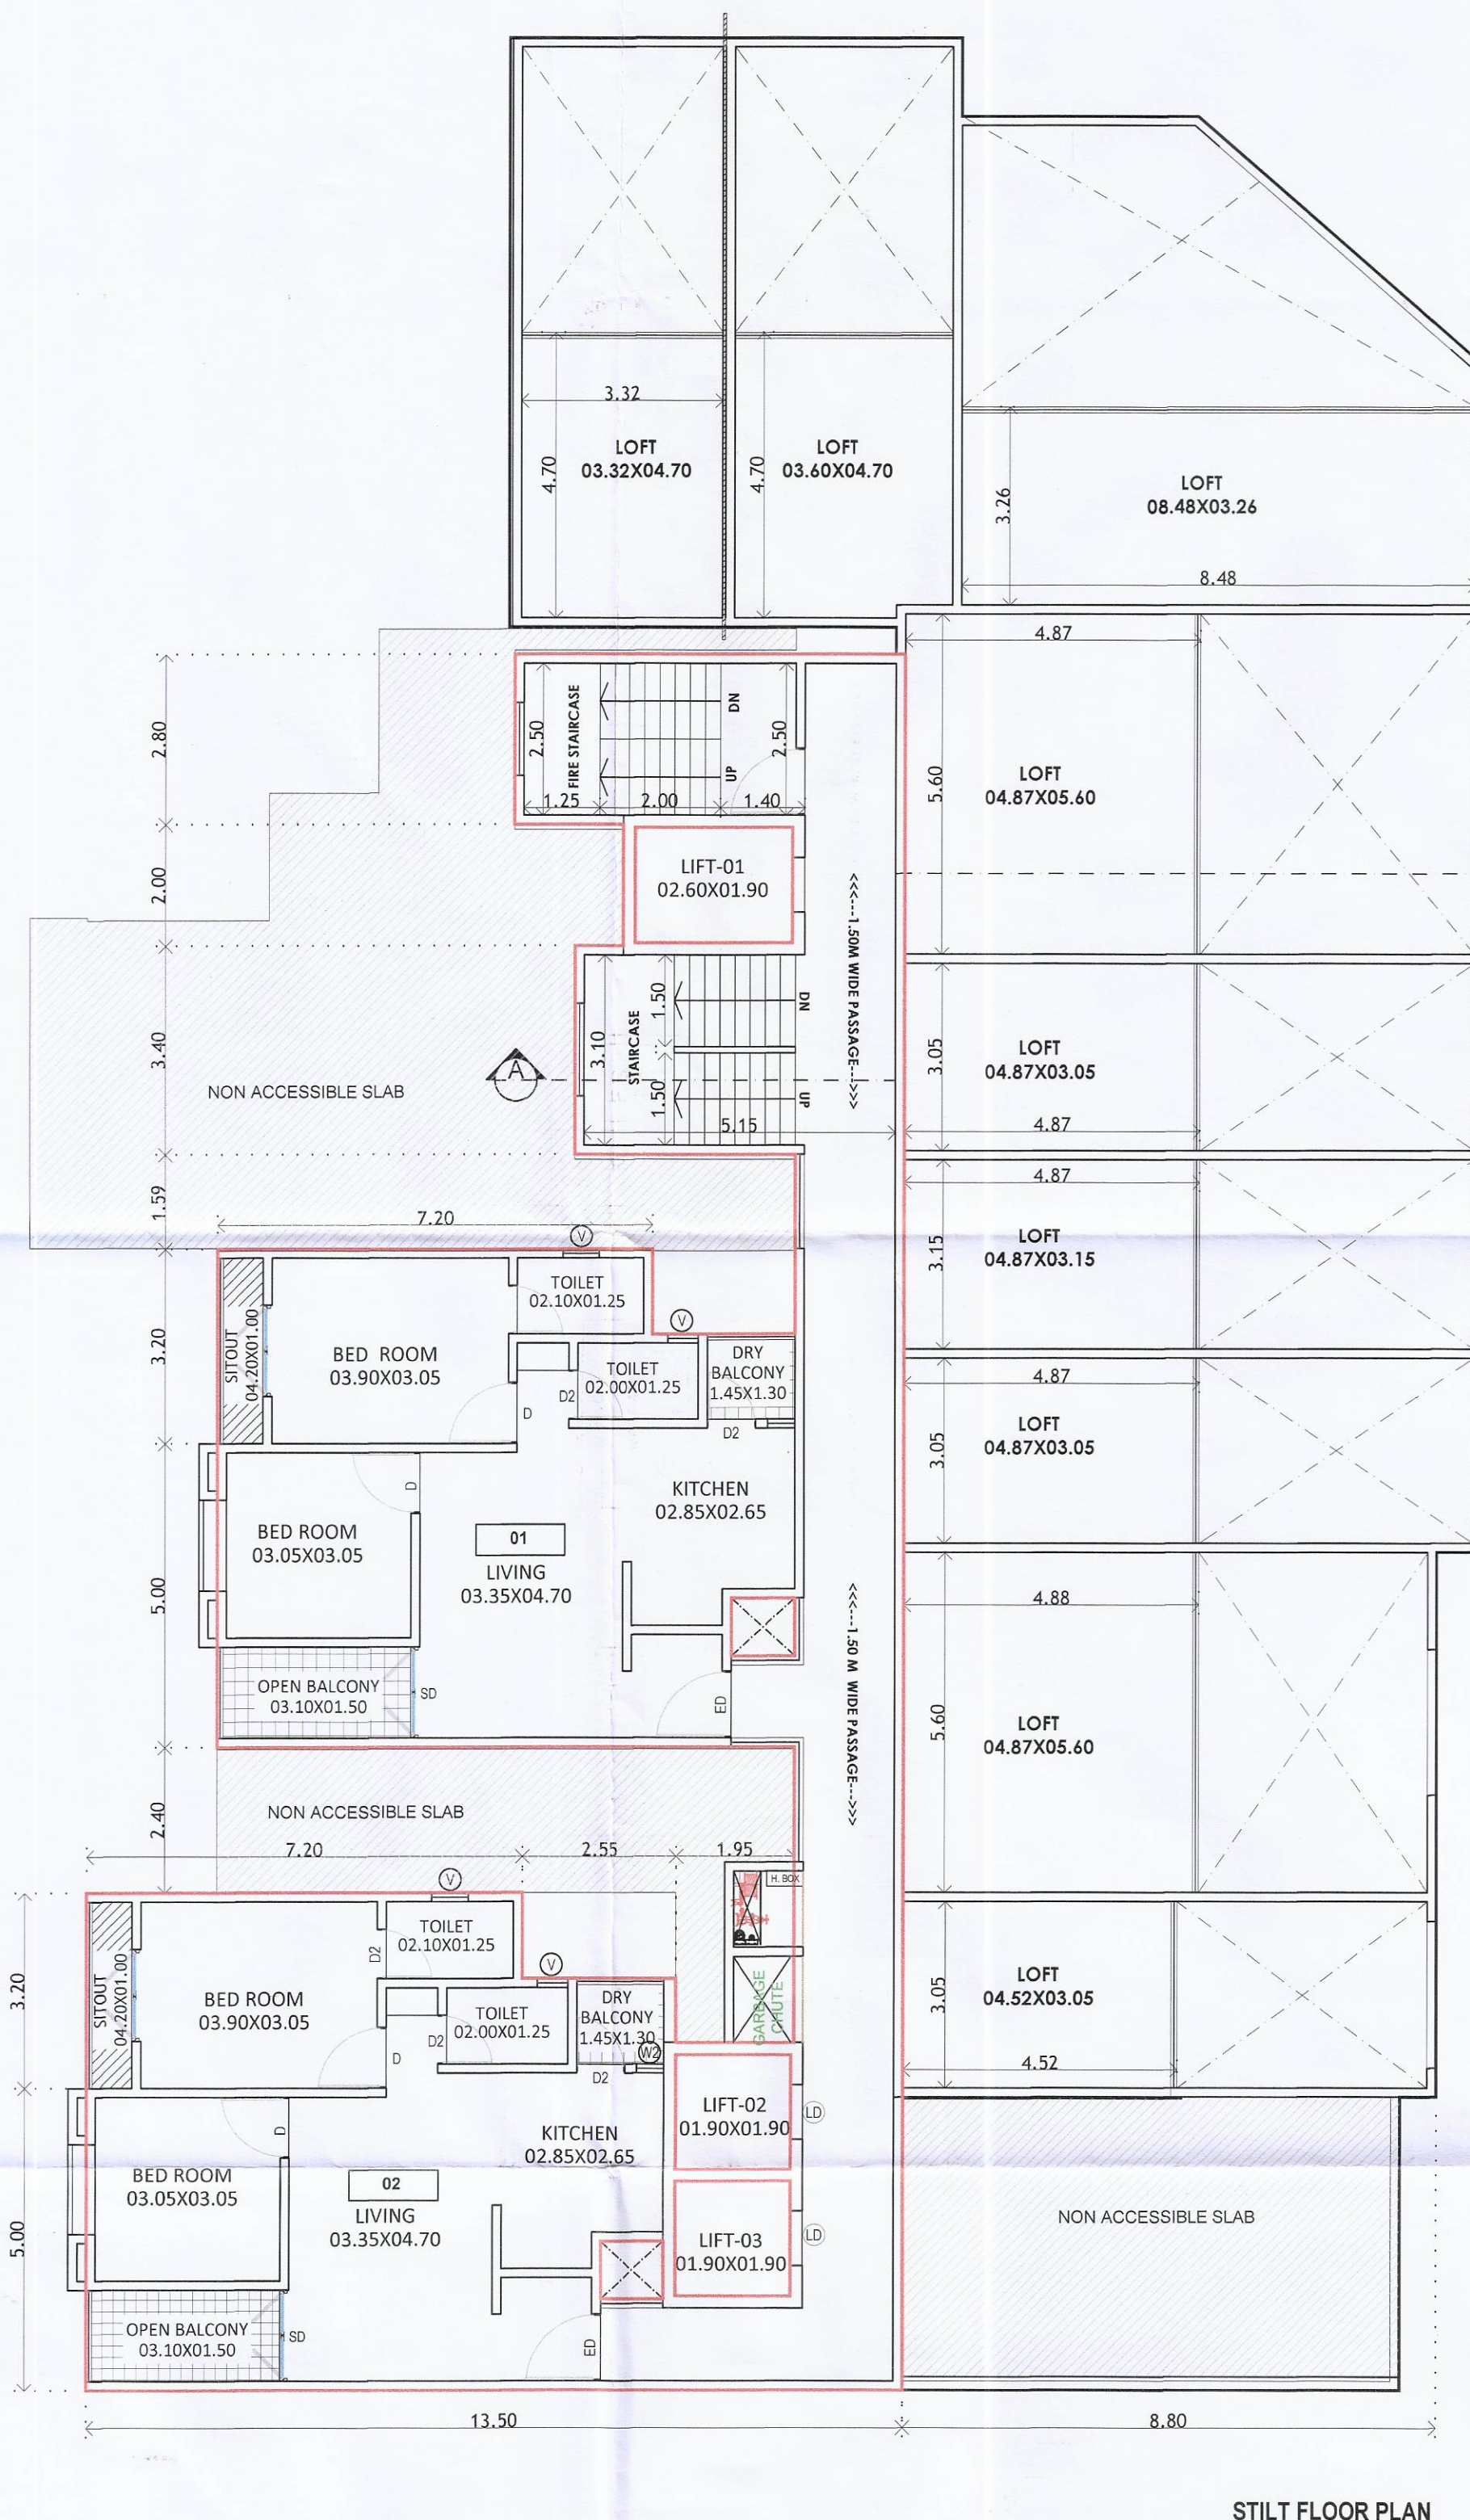


Polygon	Area
A-Block	385.9
O1	3.5
O2	140.5
L1	3.6
L2	3.6
L3	4.9
V1	0.2
V2	1.0
V3	1.0
Total	227.5


Polygon	Area
A-Block	623.70
01	19.81
02	189.00
03	19.45
Total	395.44

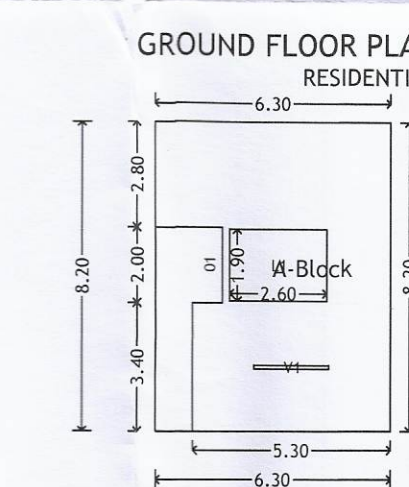

Polygon	Area
A-Block	51.6
O1	7.0
L1	4.9
V1	0.2
Total	39.5

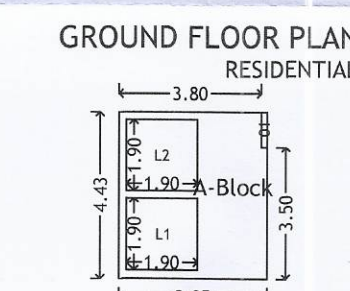

Polygon	Area
A-Block	17.5
O1	0.1
L1	3.6
L2	3.6
Total	10.1

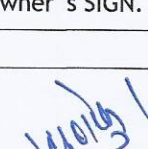H. OWNER'S /DEVELOPER NAME AND SIGNATURE :-				
Shri.Akshay Dipak Punjabi				
I. PROJECT :- RESIDENTIAL				
VILLAGE :-MOSHI(BORHADEWADI) ,TAL :- HAVELI.				
G.NO :- 129/P				
H.No :-		P.No :-		Owner's SIGN.
Discrepation :- REGULAR TRACK				
 DISHA ARCHITECT ARCHITECT	Mahendra Thakur C/2004/4269 Office No 3 & 4, Ground Floor, MSR Capital Building, Sarfati Chowk, Pimpri Court Road, Morewadi, Pimpri-Chinchwad, Maharashtra - 411016 Email :- info@disha.in			
	 ARCHITECT'S SIGN			
 N	SCALE	DRG.NO.	DRAWN BY	CHECKED BY
	1:100	0057 -8	ANANT	MAHENDRA
	INWARD NO	MBD/PRB6/0017/72	DATE	10 Oct 2025
	KEY NO.		SHEET NO	15/17