


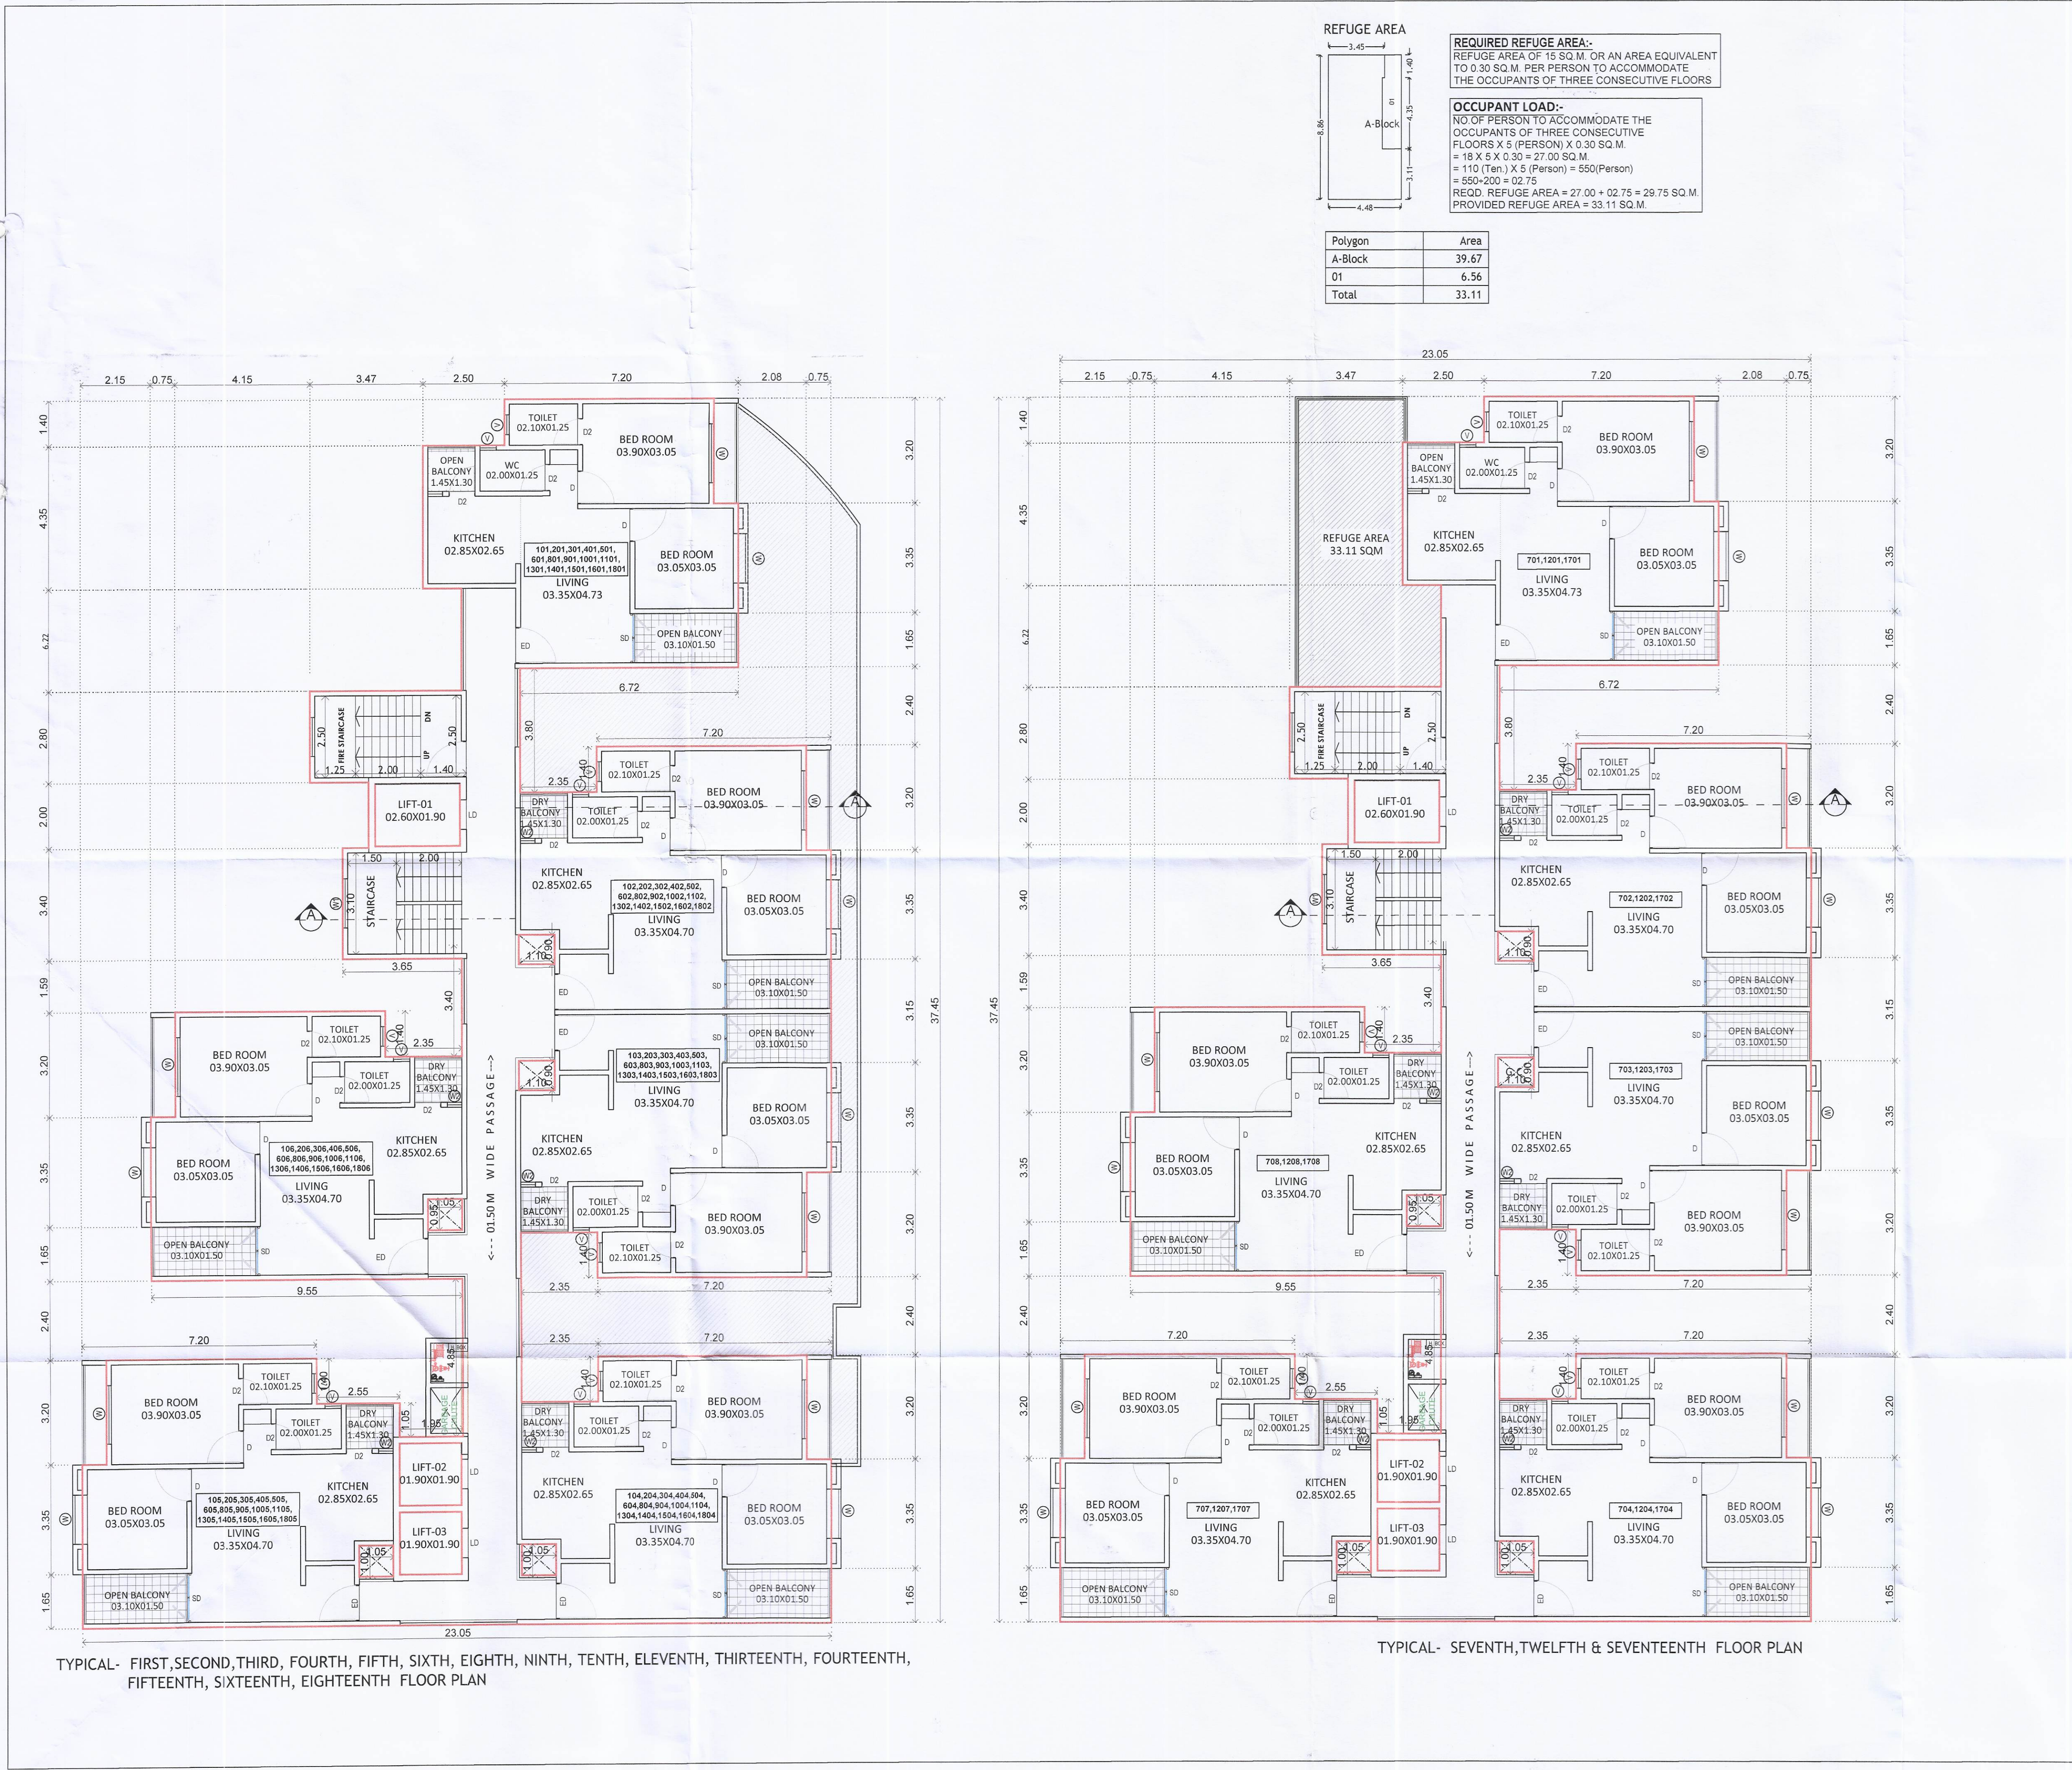

BUILDING: D
16/17

STAMP OF APPROVAL


Subject to Conditions Mentioned In The
 Office Order No. 0311125
 Even Dated 11/10/2025
 Pimpri
 Date: 03/11/2025

Executive Engineer
 Building Permission Unauthorised Building
 Construction Control Department
 Pimpri Chinchwad Municipal Corporation
 Pimpri-411018

Joint City Engineer
 Building Permission Dept.
 PCMC, Pimpri, Pune-18

City Engineer
 Building Permission Dept.
 PCMC, Pimpri, Pune-18

ESTD.
11/10/82
Pimpri Chinchwad Municipal Corporation
Pimpri-411018

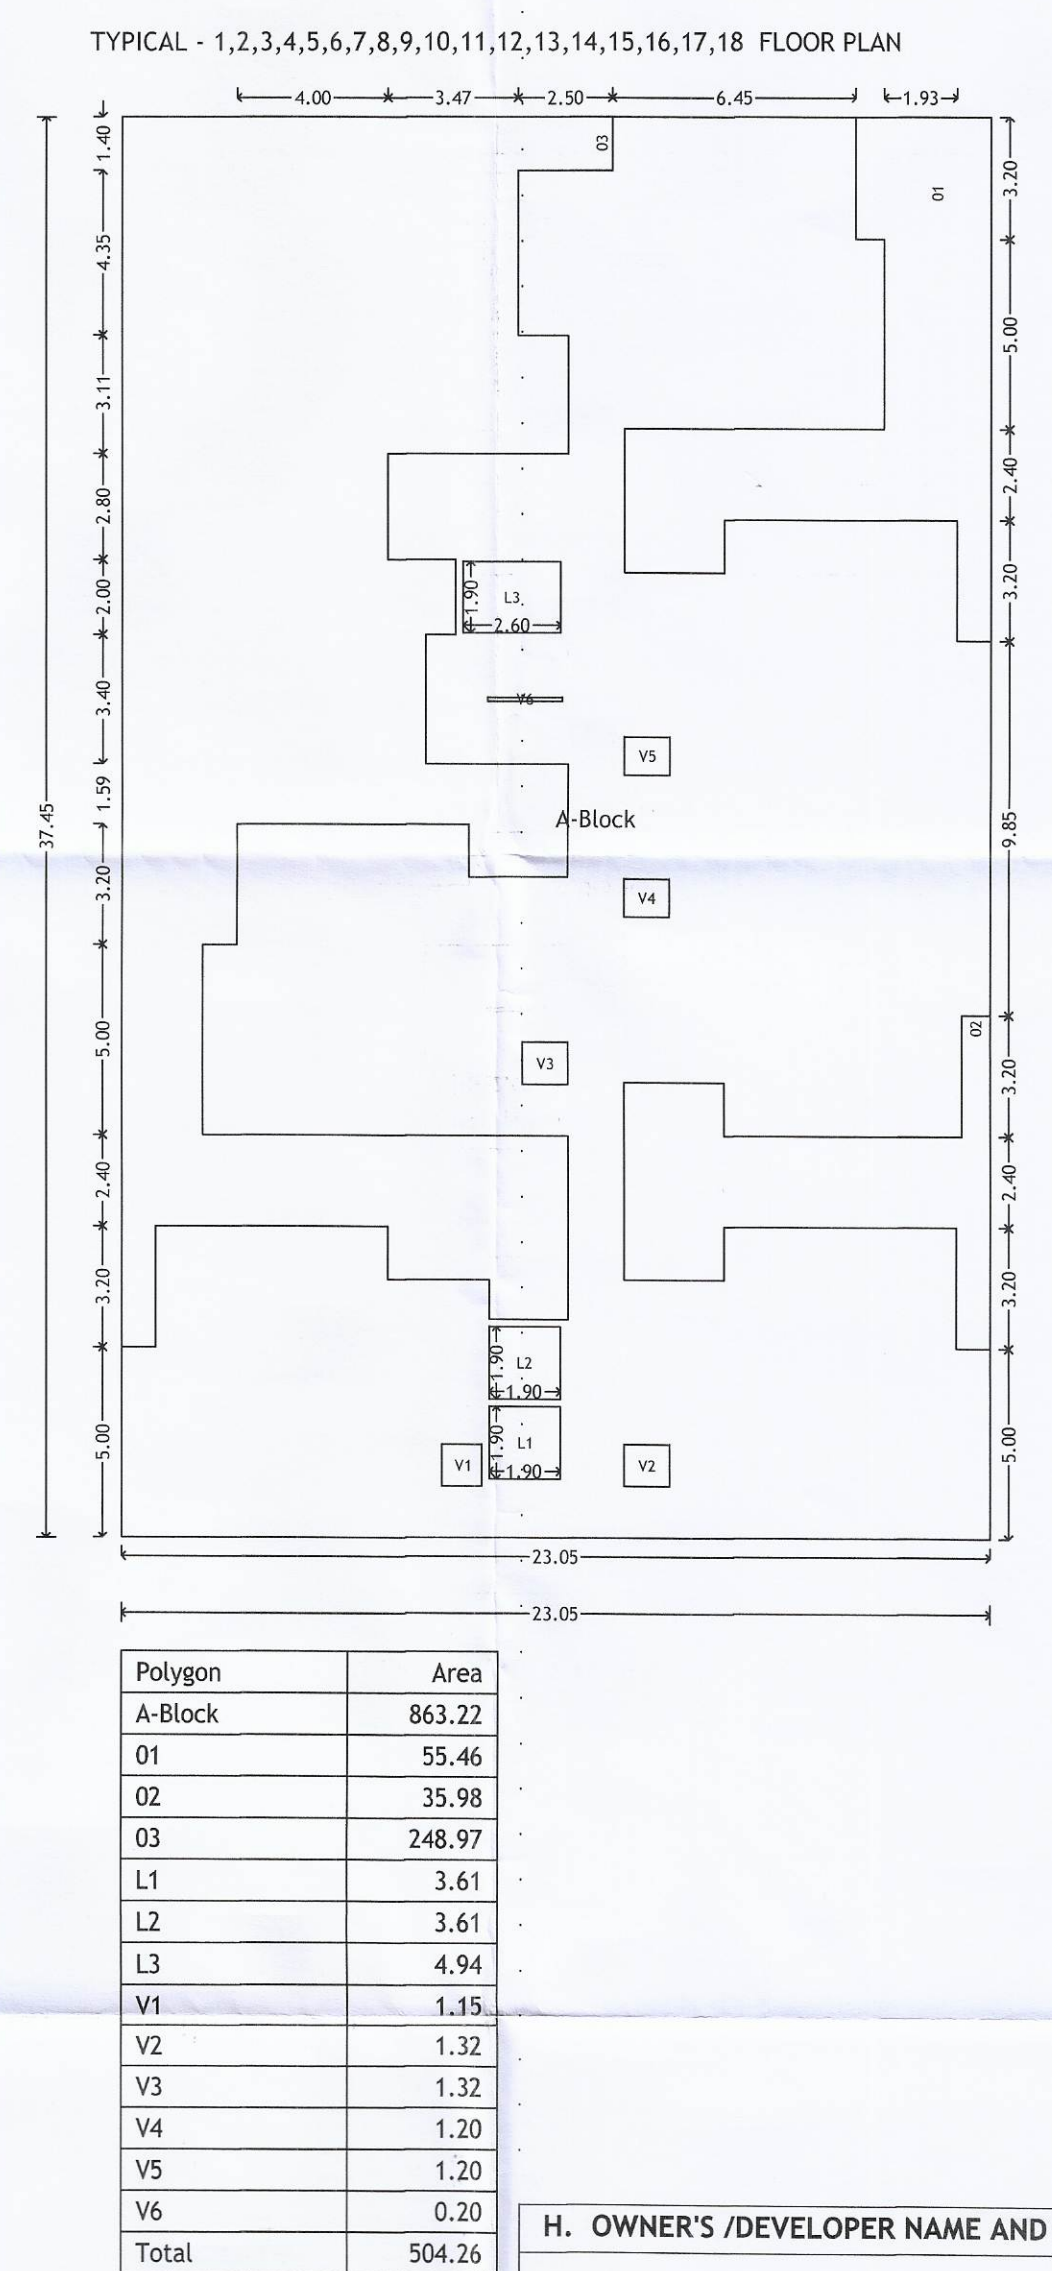

H. OWNER'S/DEVELOPER NAME AND SIGNATURE :-
 Shri. Akshay Dipak Punjabi

I. PROJECT :- RESIDENTIAL
 VILLAGE :- MOSHI (BORHADEWADI), TAL :- HAVELI.
 G.No :- 129(P)

H.No :- , P.No :- , Owner's SIGN.

Discreption :- REGULAR TRACK

Mahendra Thakur
 02000400000
 Office No. 3 & 4, Ground Floor,
 MSR Capital Building,
 Samrat Chowk Pimpri Court Road,
 Morewadi, Pimpri-Chinchwad,
 Maharashtra - 411018
 Email :- info@mahendra.in

ARCHITECT'S SIGN.

SCALE
 1:100

DRG. NO.
 0057-B

DRAWN BY
 ANANT

CHECKED BY
 MAHENDRA

INWARD NO.
 MBD/PRB/0017/20

DATE
 10 Oct 2025

KEY NO.
 SHEET NO. 16/17