
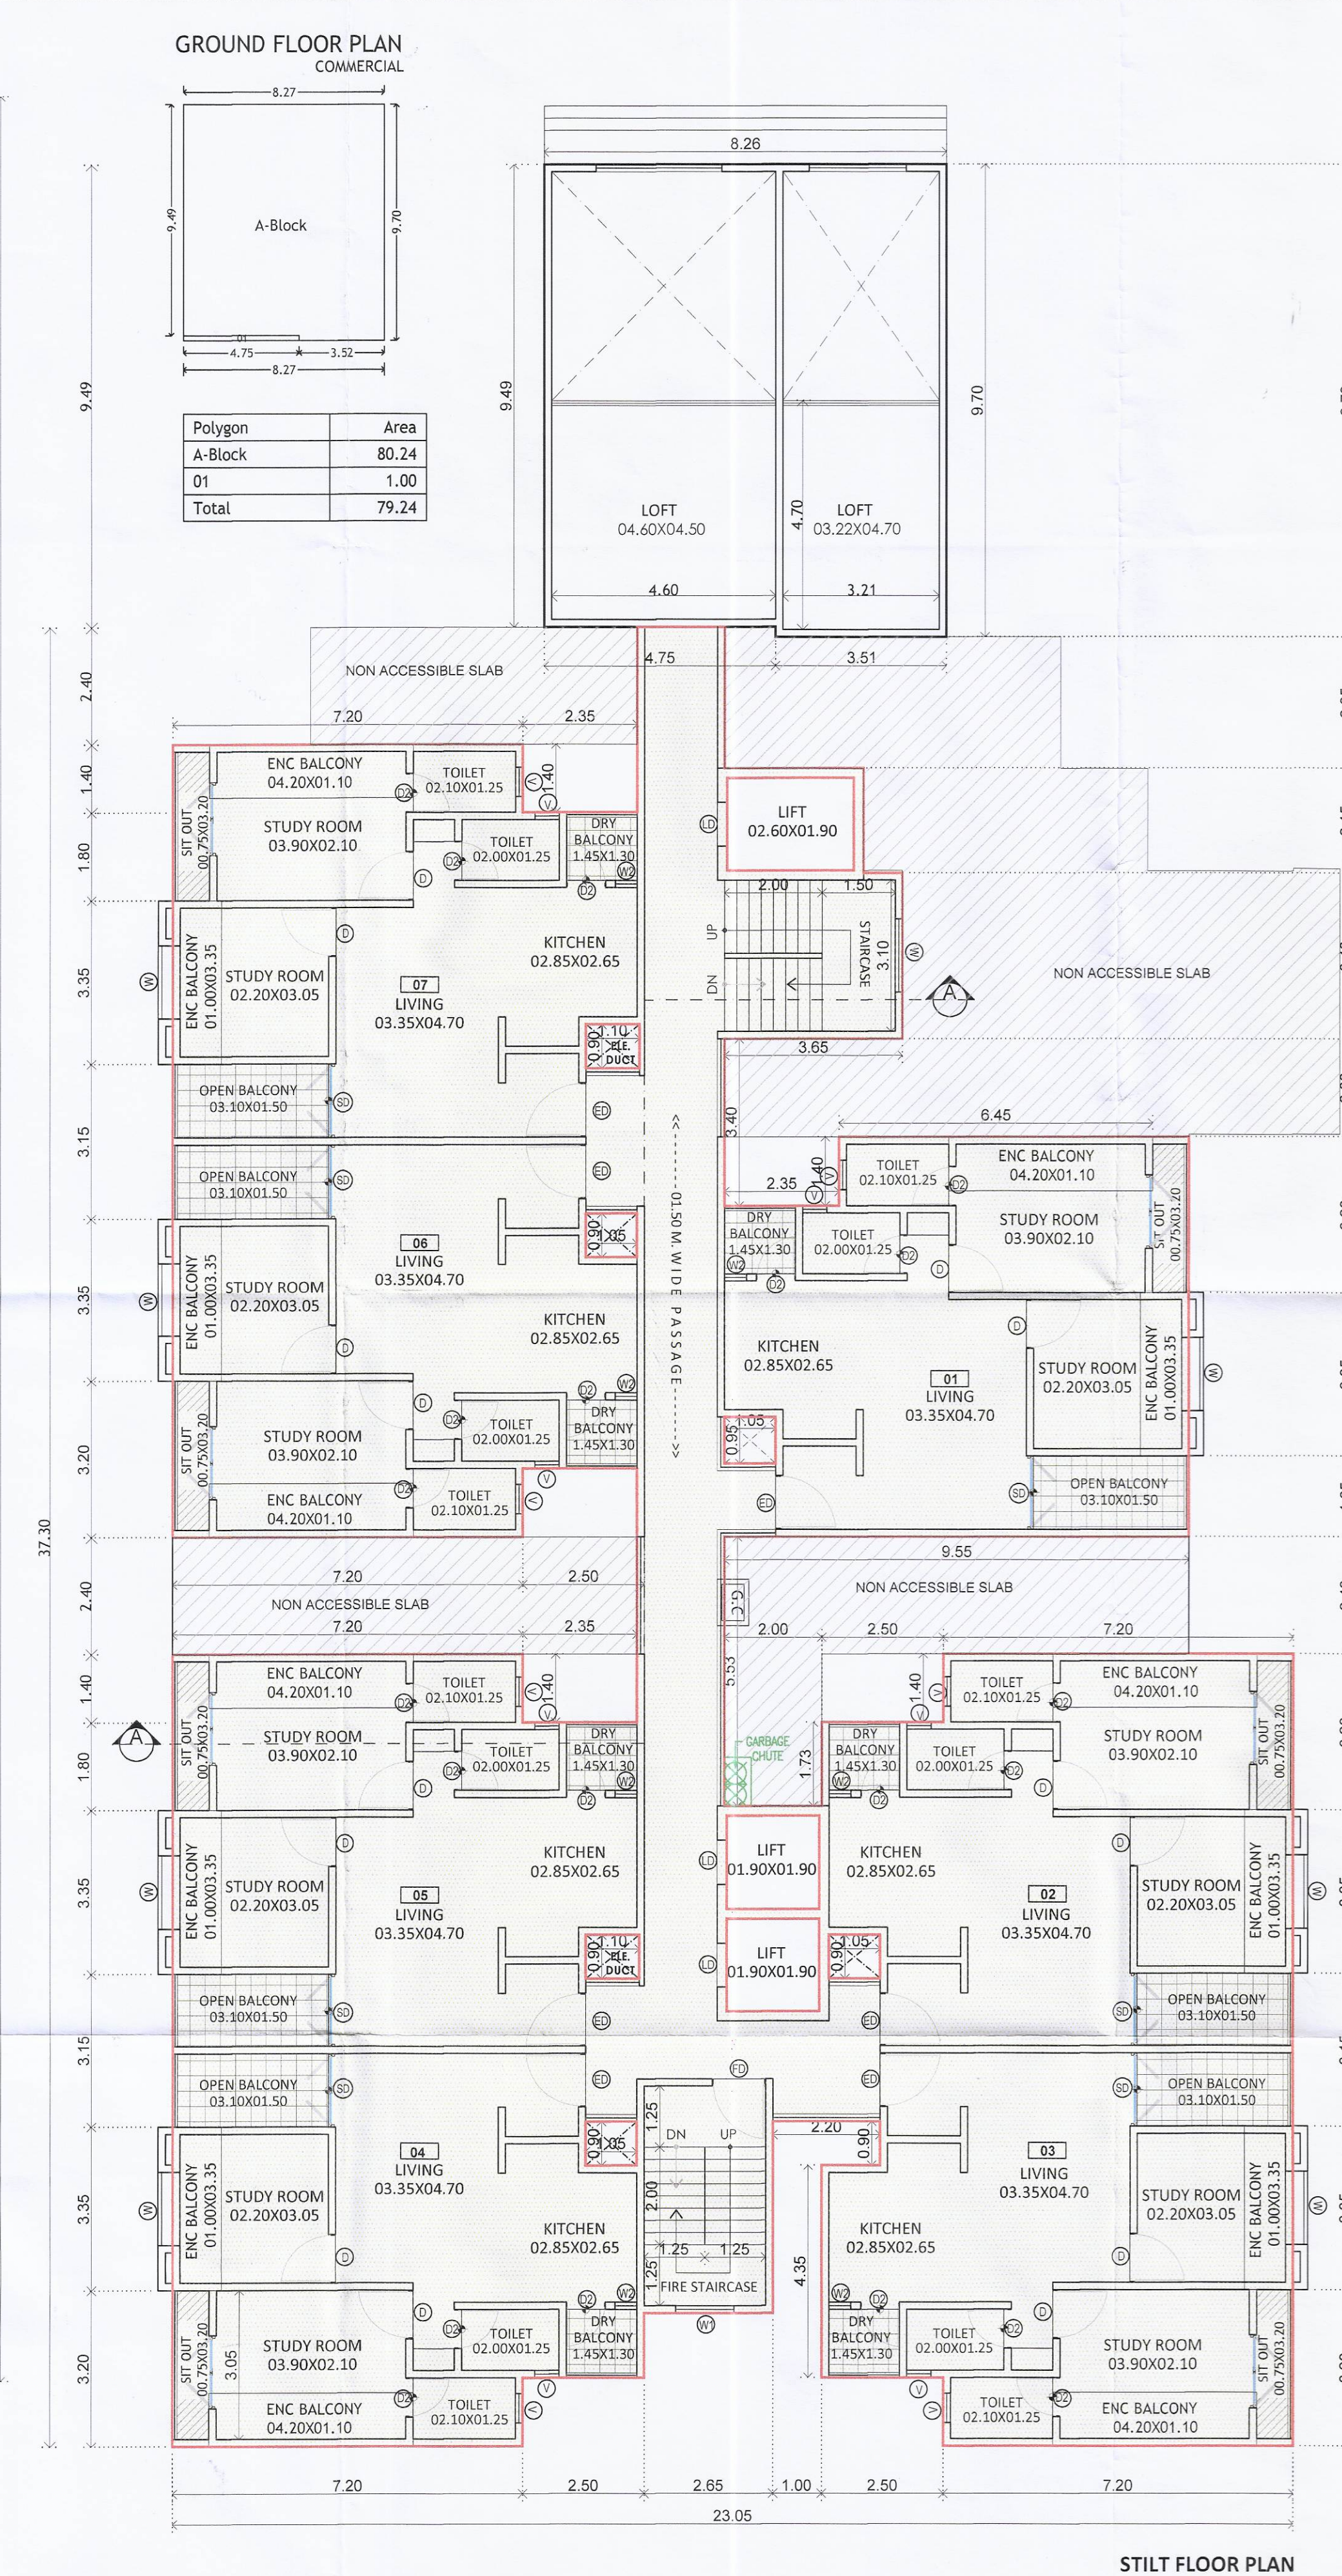


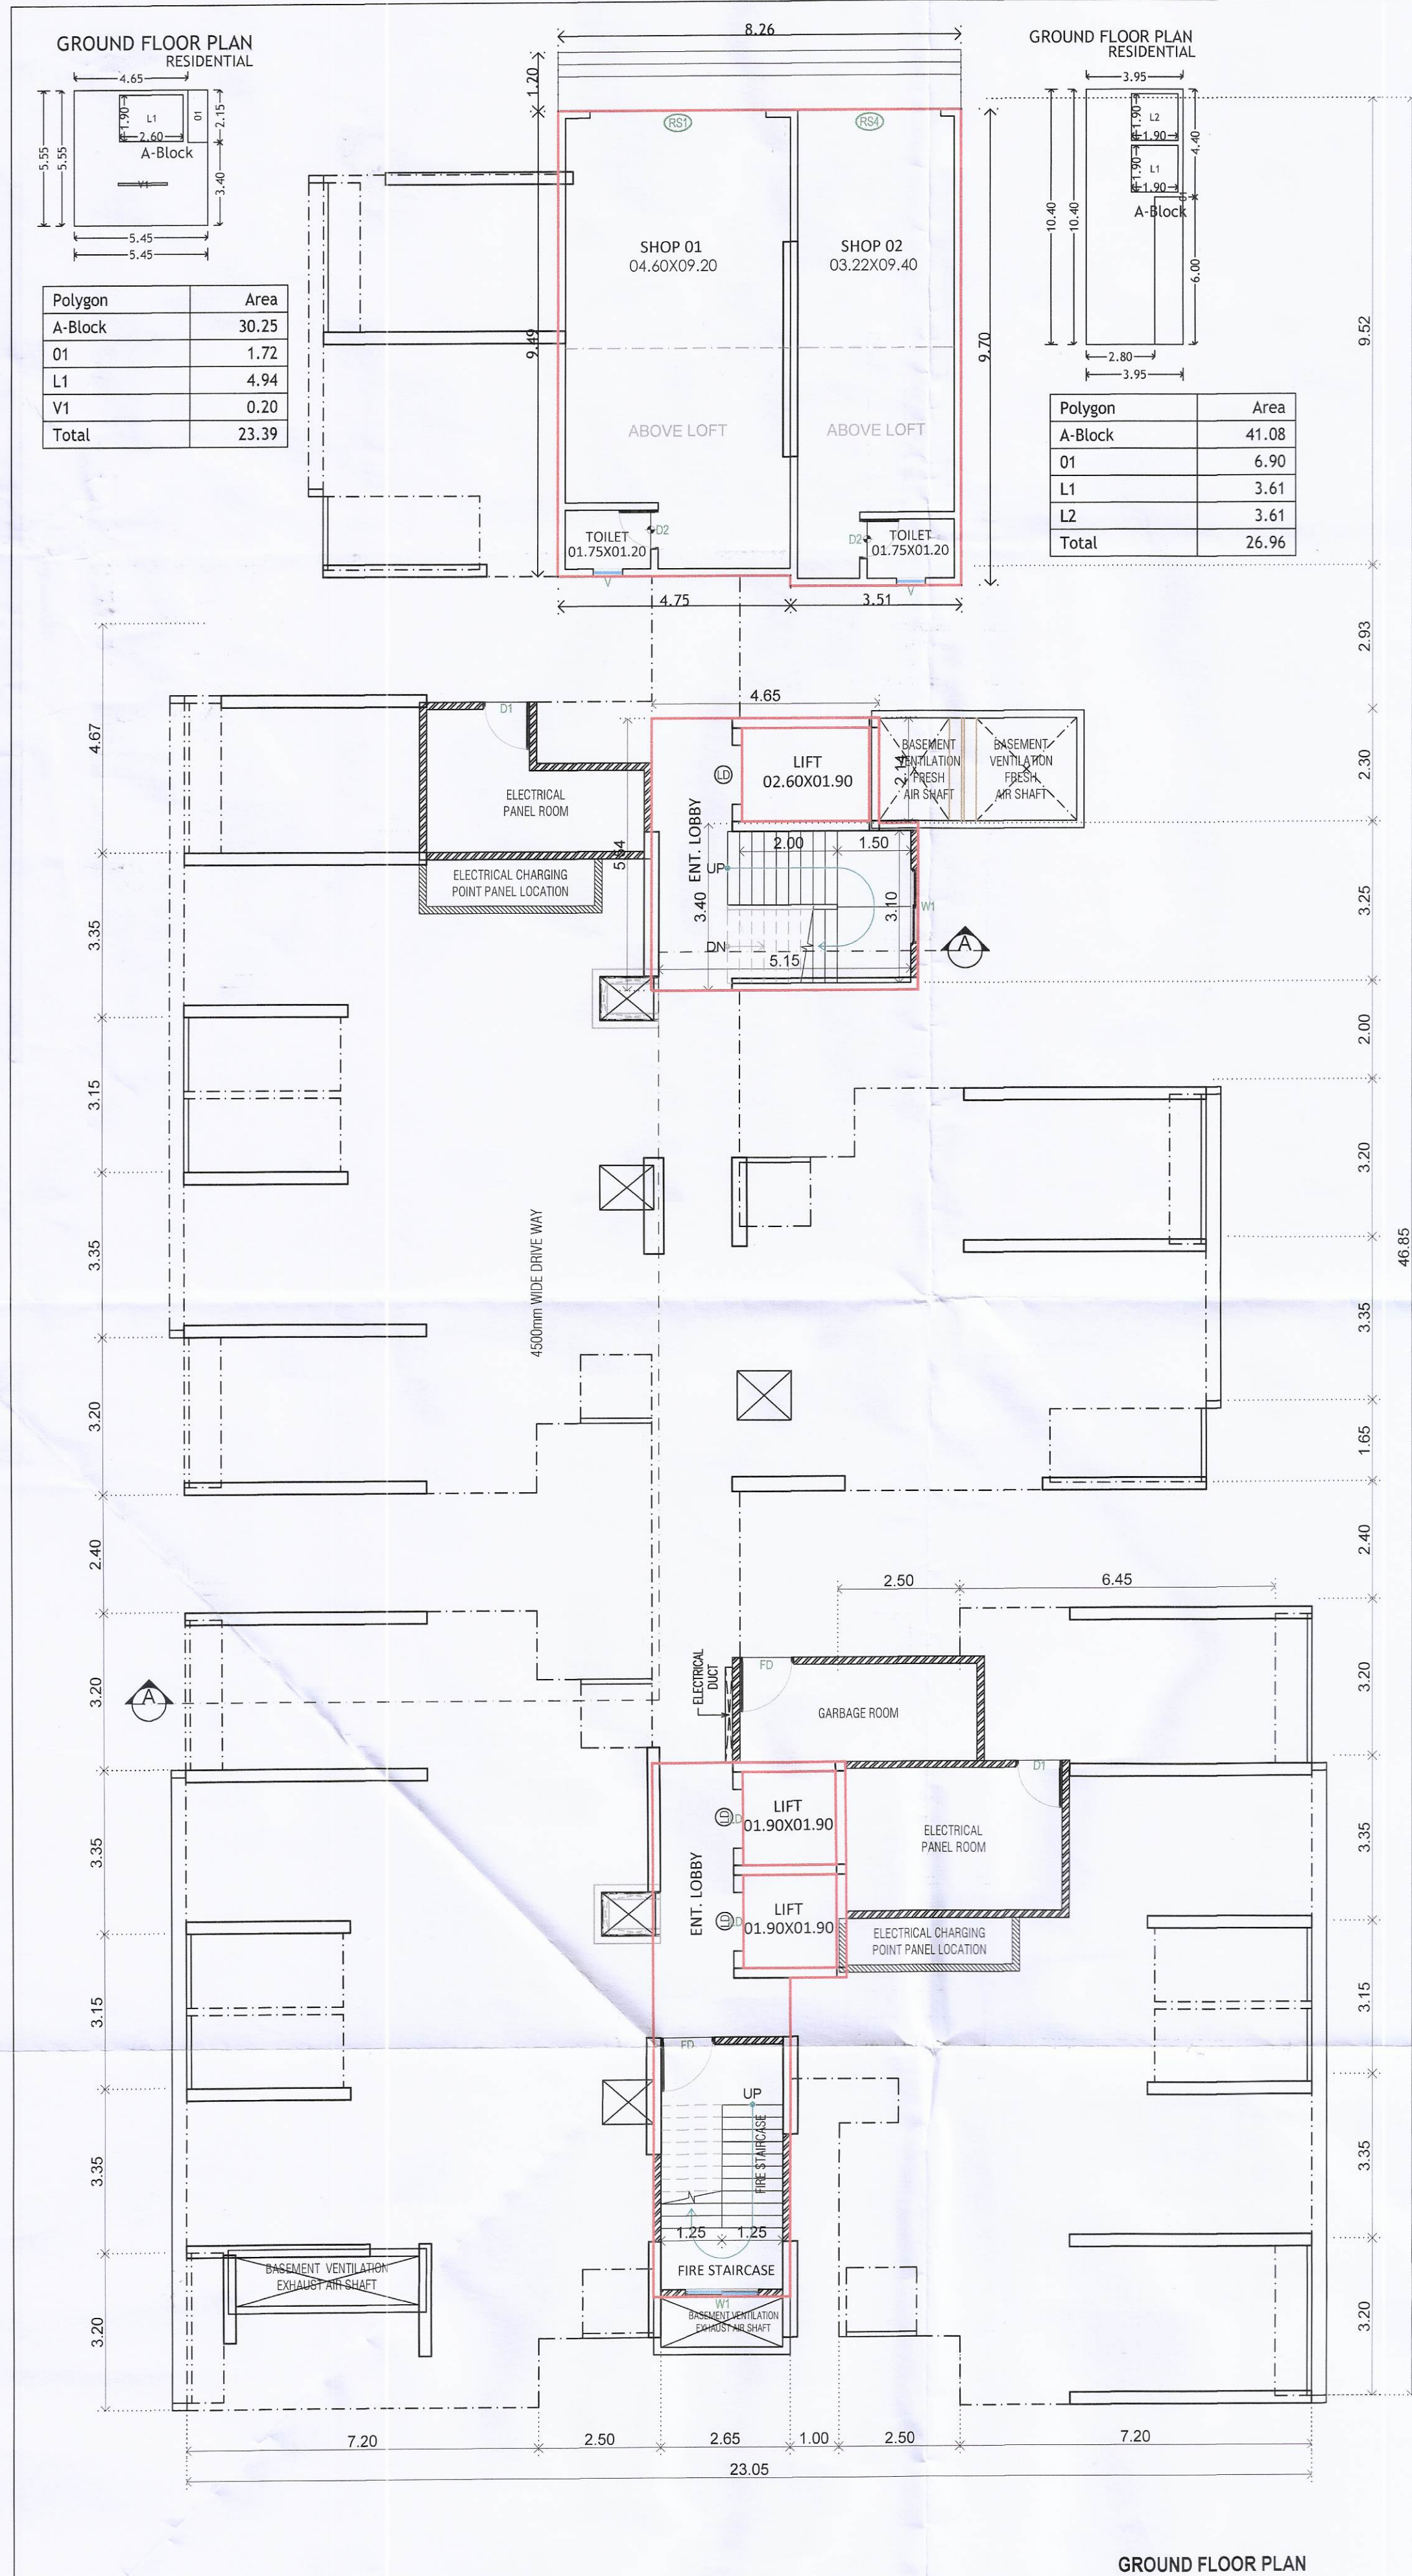

BUILDING: A


STAMP OF APPROVAL

Sanctioned No. B. P. (Borhadewadi) 16725
 Subject to Conditions Mentioned In The
 Office Order No. 03/11/25
 Even Dated 03/11/25
 Pimpri
 Date: 03/11/2025

Executive Engineer
 Building Permission Unauthorised Building
 Construction Control Department
 Pimpri Chinchwad Municipal Corporation
 Pimpri-411018

Joint City Engineer
 Building Permission Dept.
 PCMC, Pimpri, Pune-18

City Engineer
 Building Permission Dept.
 PCMC, Pimpri, Pune-18

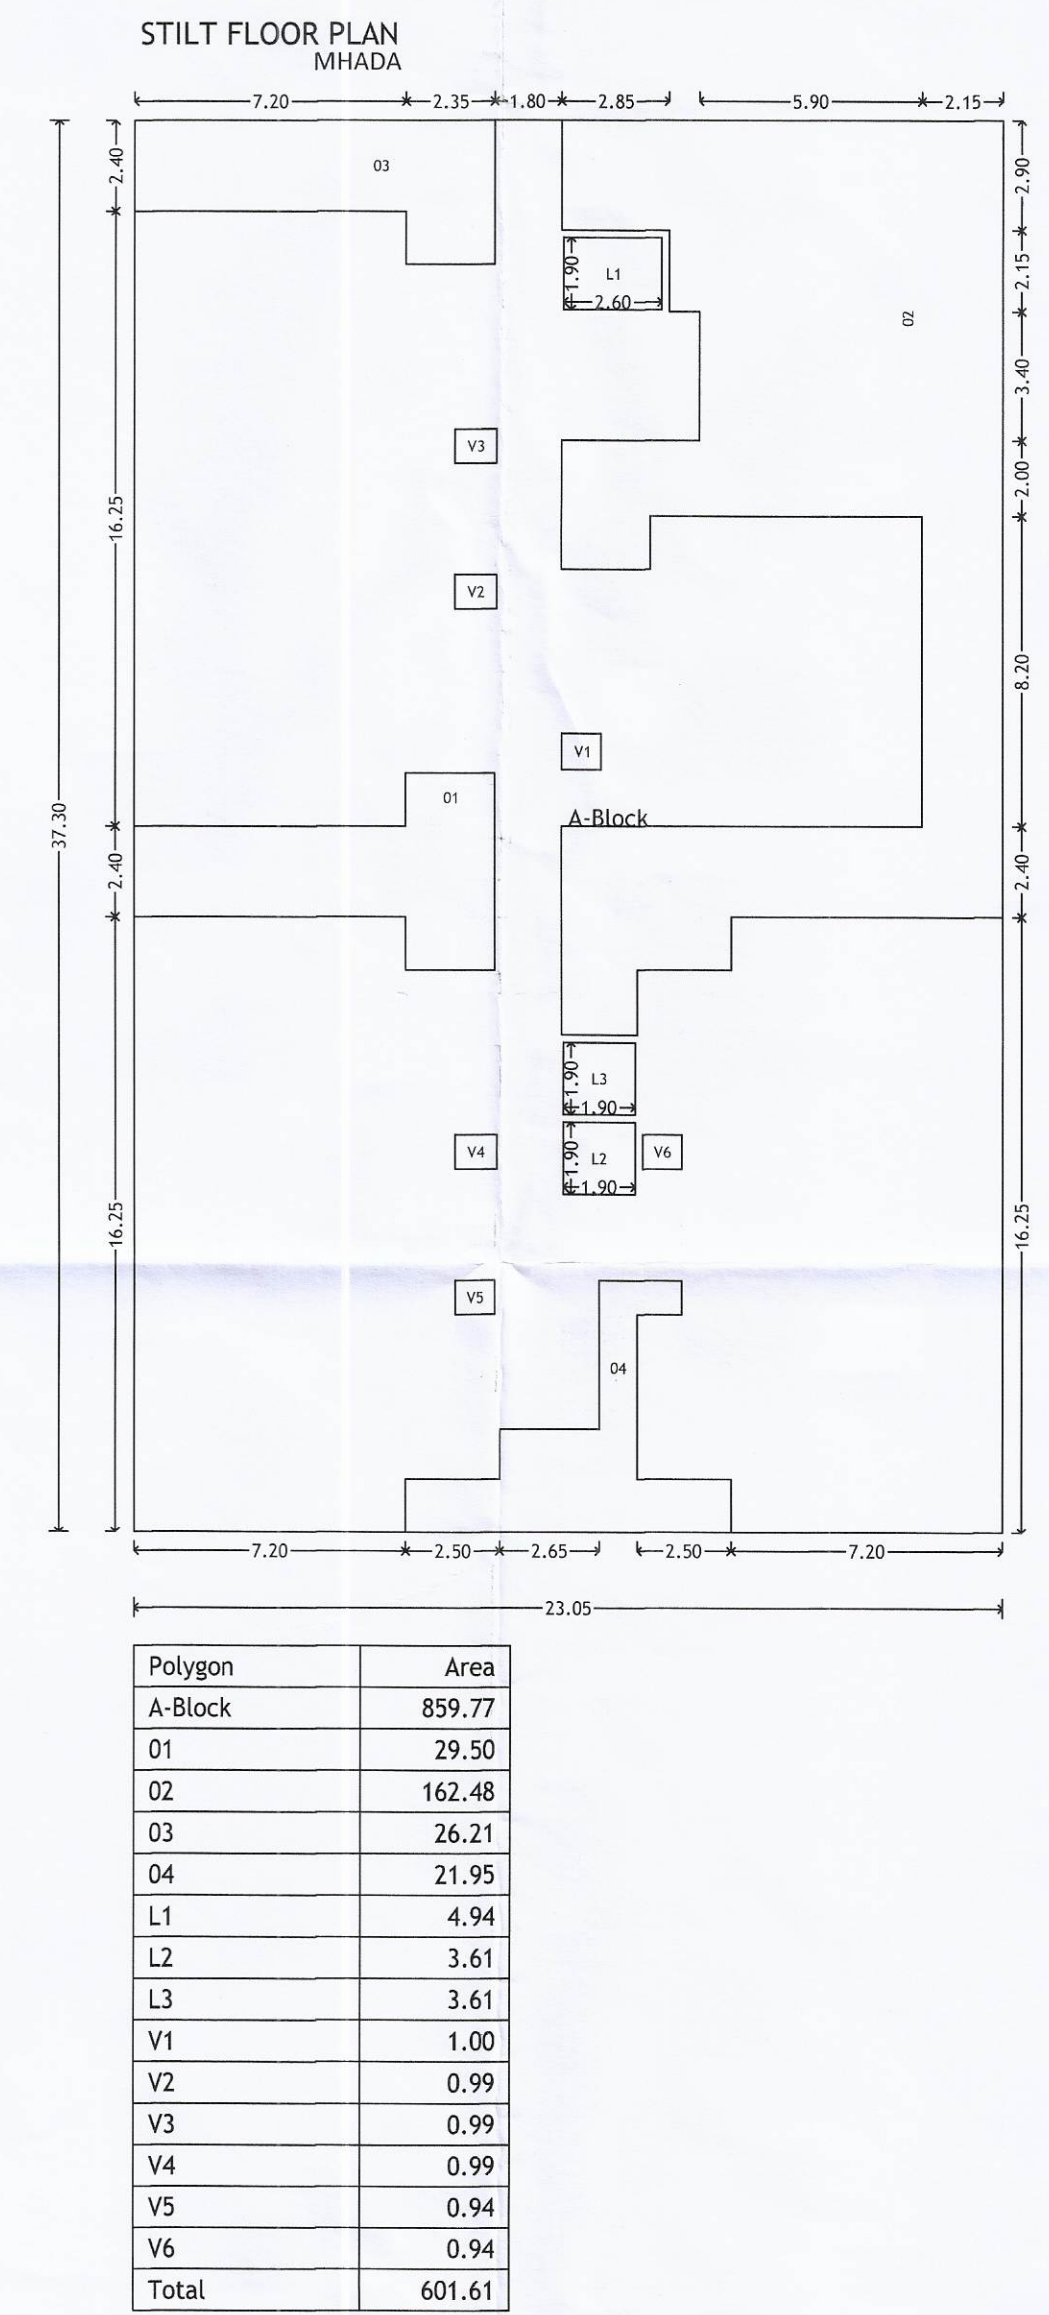

H. OWNER'S / DEVELOPER NAME AND SIGNATURE :-

Shri. Akshay Dipak Punjabi

I. PROJECT :- RESIDENTIAL

VILLAGE :- MOSHI (BORHADEWADI), TAL :- HAVELI,
 G.NO :- 129(P)
 H.No :- , P.No :- , Owner's SIGN.
 Discrepancy :- REGULAR TRACK

Mahendra Thakur
 CA 2004/1918
 Office No 3 & 4, Ground Floor,
 MSR Capital Building,
 Sarinai Chowk Pimpri Court Road,
 Morewadi, Pimpri-Chinchwad,
 Maharashtra - 411018
 Email :- info@architects.in

ARCHITECT'S SIGN.

SCALE 1:100
DRG. NO. 0057-B
DRAWN BY ANANT
CHECKED BY MAHENDRA
INWARD NO. WBD/PRB6/0017/20
DATE 10 Oct 2025
KEY NO. , **SHEET NO.** 06/17