


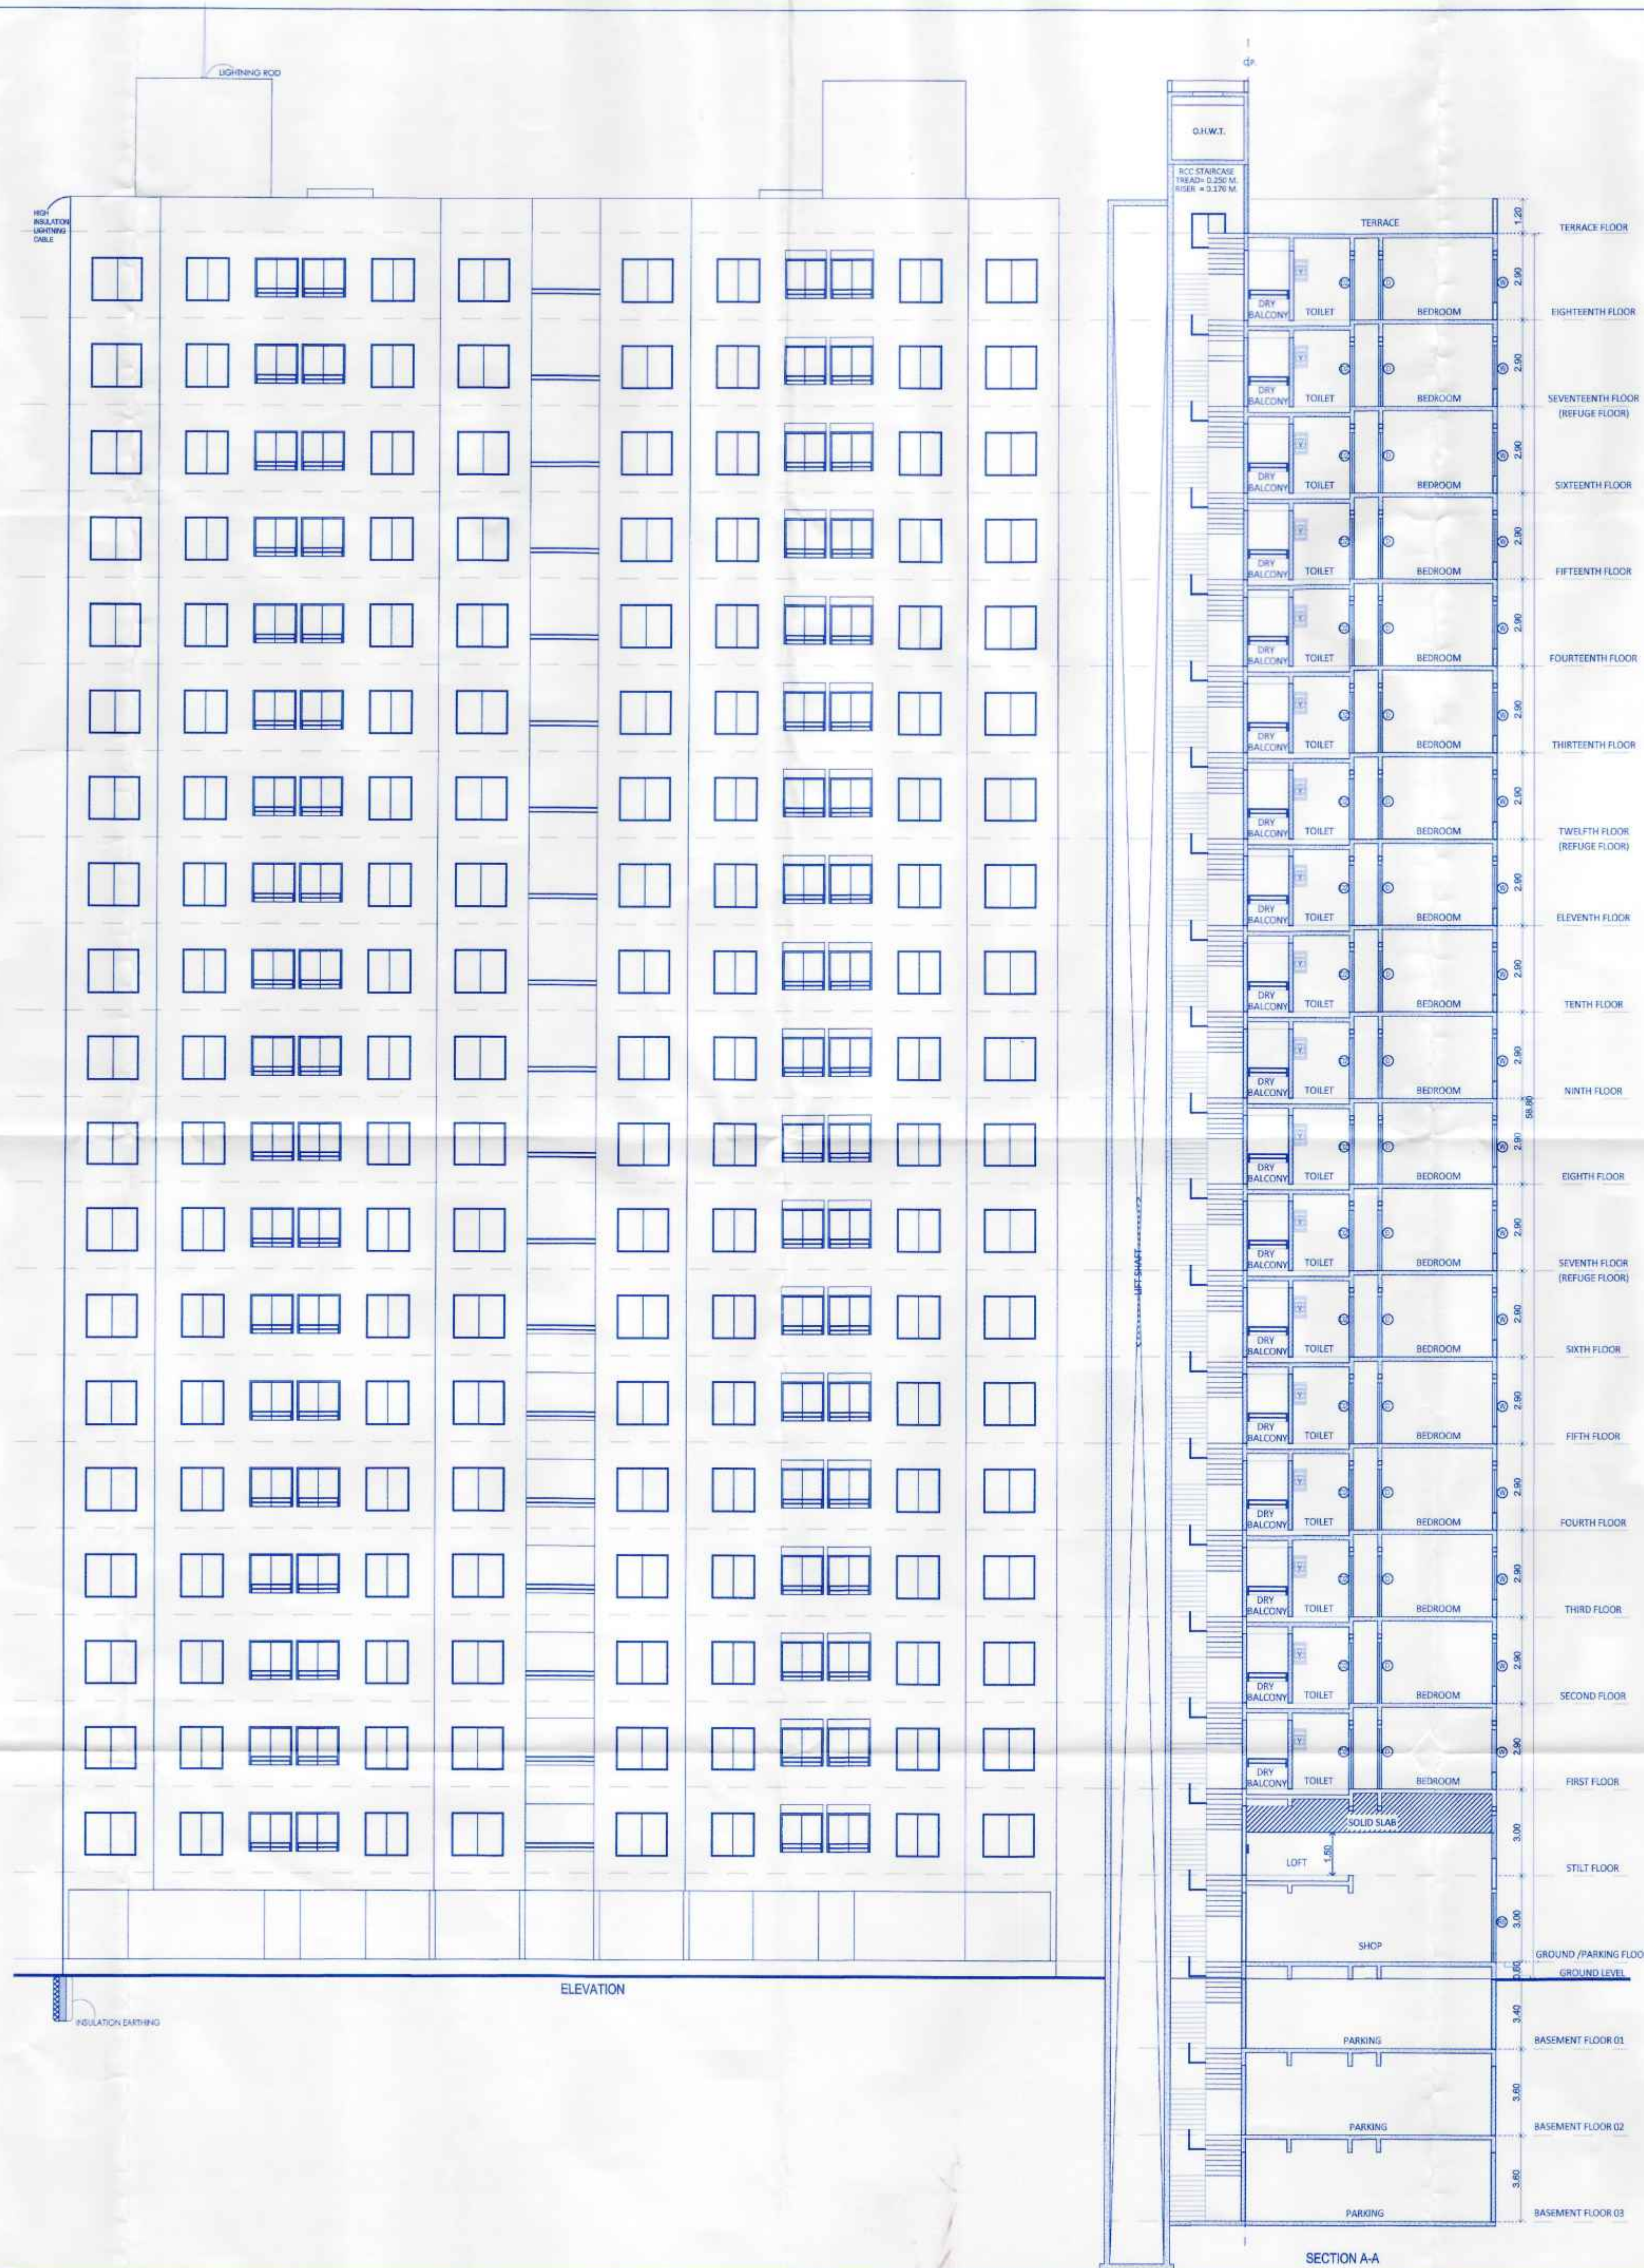

BUILDING: C
12/15
STAMP OF APPROVAL
Sanctioned No. B.P. / Borhadevadi / 178 / 2022
Subject to conditions mentioned in the
Office Order No.
aven dated
Pimpri
Date: 21/11/2022
O.C. Signed by
City Engineer
Building Permission Dept.
PCMC, Pimpri, PUNE-18.

H. OWNER'S / DEVELOPER NAME AND SIGNATURE :-			
Shri. Akshay Dipak Punjabi			
I. PROJECT :- RESIDENTIAL			
VILLAGE :- MOSHI (BORHADEVADI), TAL :- HAVELI.			
G.NO :- 129(P)			
H.No :-	P.No :-	Owner's SIGN.	
Discrepancy :- REGULAR TRACK			
Mahendra Thakur CA/2004/34269 101&101A, Vishnu Vision, Plot No-22, Near SHRP School, Morwadi, Pimpri, Pune - 411018 Email :- my@mahendrakol.com		ARCHITECT'S SIGN.	
SCALE	DRG. NO.	DRAWN BY	CHECKED BY
1:100	0057-B	ANANT	MAHENDRA
INWARD NO.	MSD/PRB6/0017/20	DATE	16 Aug 2022
KEY NO.		SHEET NO.	12/15