


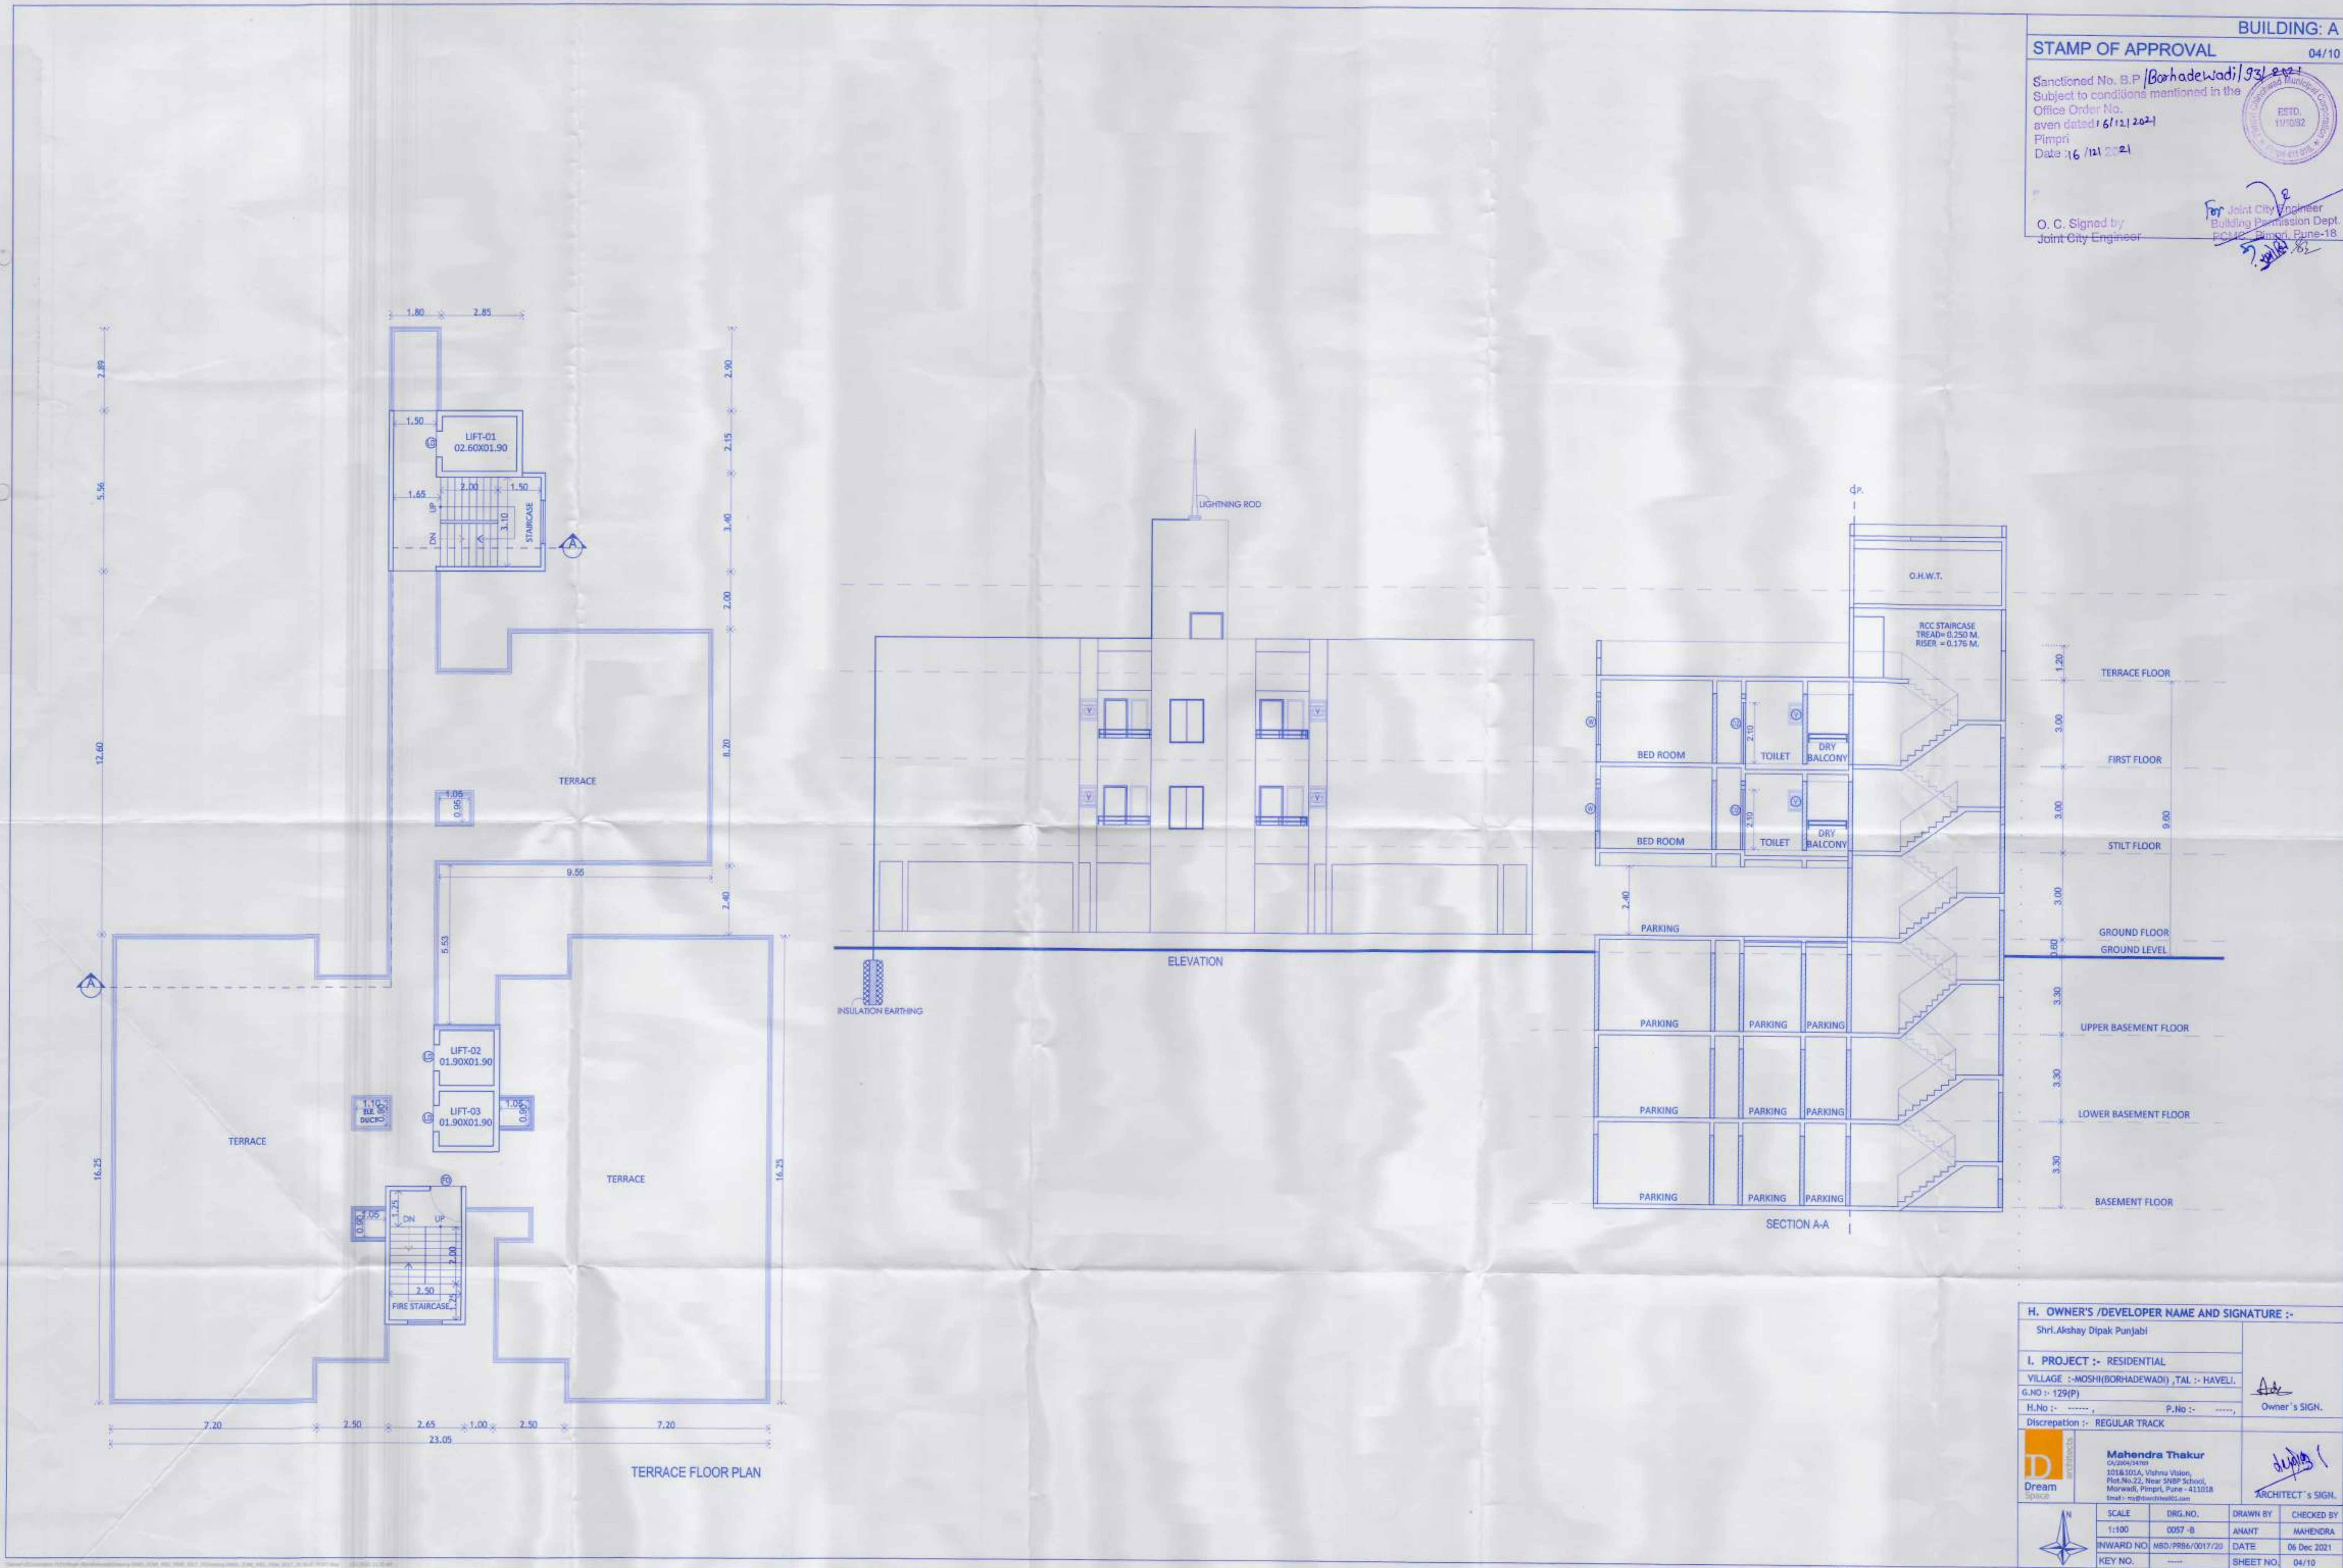

BUILDING: A

04/10

STAMP OF APPROVAL

Sanctioned No. B.P./BorhadeWadi/93/2021

Subject to conditions mentioned in the

Office Order No.

even dated 16/11/2021

Pimpri

Date: 16/11/2021

ESTD.

11/082

O. C. Signed by

Joint City Engineer

For Joint City Engineer

Building Permission Dept.

PUNE, Pimpri, Pune-18

H. OWNER'S /DEVELOPER NAME AND SIGNATURE :-

Shri. Akshay Dipak Punjabi

I. PROJECT :- RESIDENTIAL

VILLAGE :- MOSHI(BORHADEWADI), TAL :- HAVELI

G.NO :- 129(P)

H.No :- P.No :-

Discrepancy :- REGULAR TRACK

D

Dream

space

Mahendra Thakur

2018/101A, Vishnu Vihar,

Plot No. 22, Near SNIP School,

Morwad, Pimpri, Pune - 411018

Email :- ms@dreamspace101.com

OWNER'S SIGN.

ARCHITECT'S SIGN.

SCALE

1:100

DRG. NO.

0057-B

DRAWN BY

ANANT

CHECKED BY

MAHENDRA

INWARD NO.

MSD/PRBA/0017/20

DATE

06 Dec 2021

KEY NO.

SHEET NO.

04/10