

BUILDING: A,B,C & D

STAMP OF APPROVAL02/10

Sanctioned No. B.P./Borhadewadi/93/2021

Subject to conditions mentioned in the Office Order No. 16/12/2021

Pimpri


Date :16 /12 /2021

ESTD. 11/12/22

Joint City Engineer

Building Permission Dept.

Pune-18.

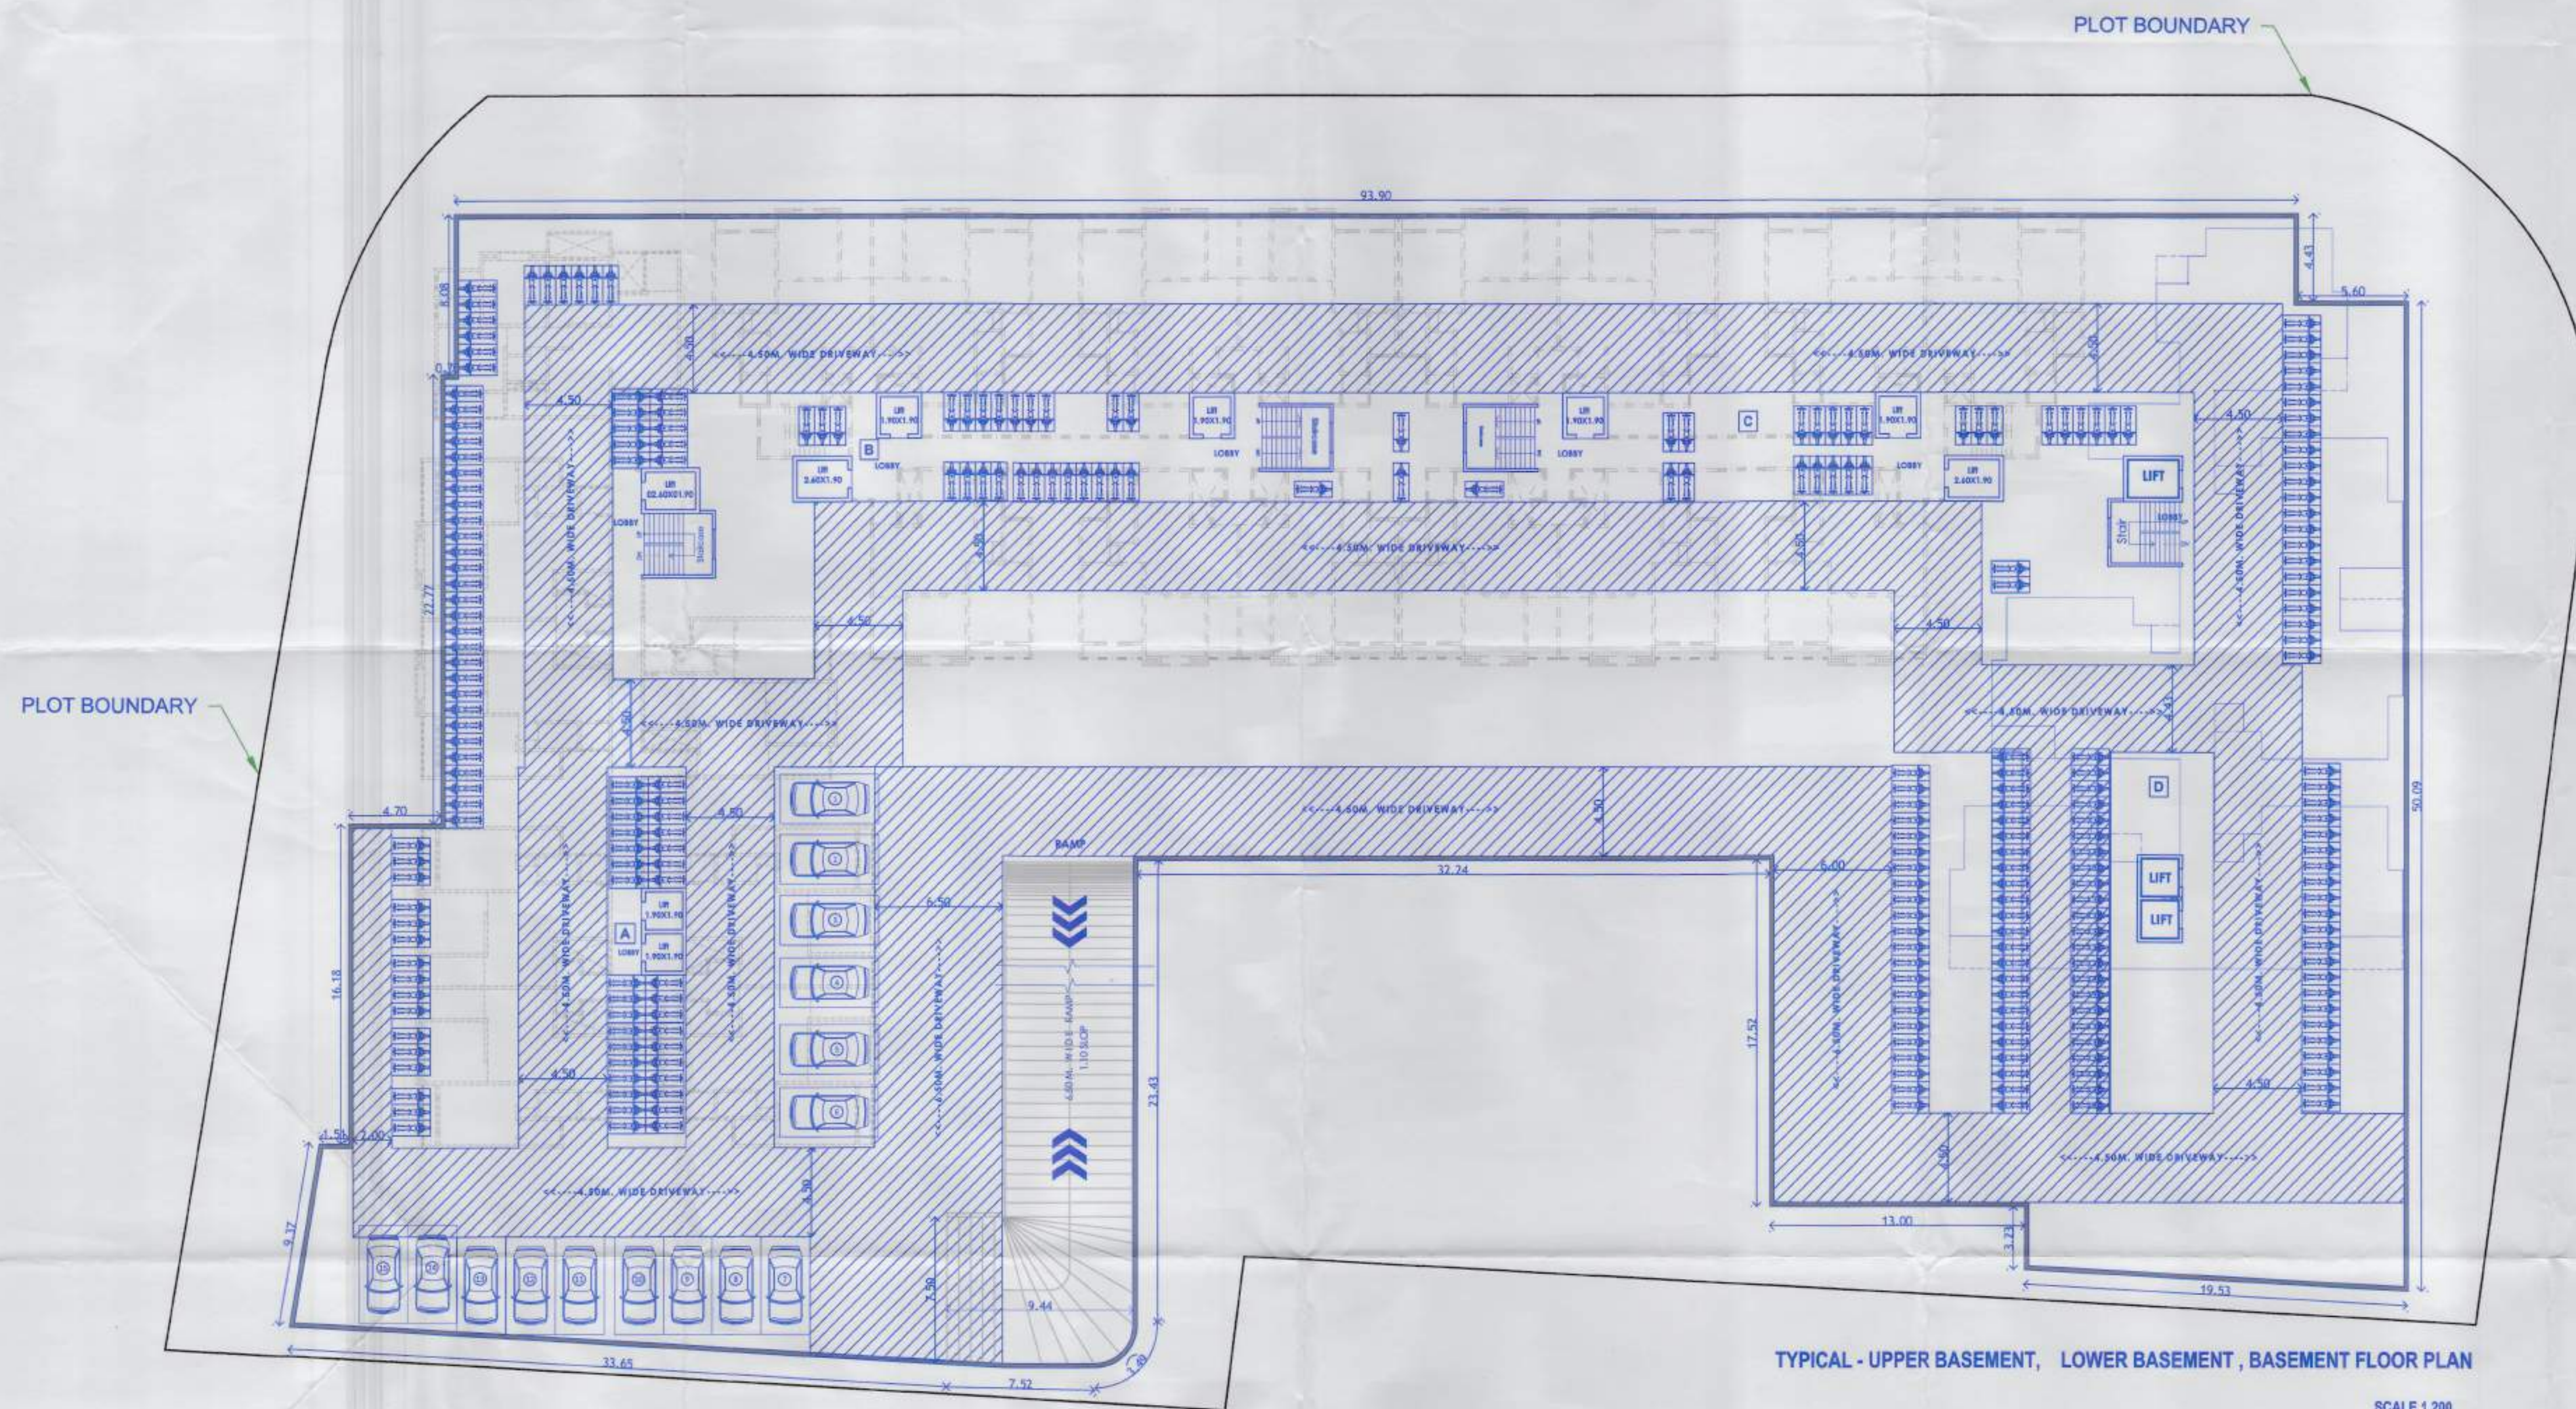

H. OWNER'S /DEVELOPER NAME AND SIGNATURE :-			
Shri.Akshay Dipak Punjabi			
I. PROJECT :- RESIDENTIAL			
VILLAGE :-MOSH(BORHADEWADI), TAL :- HAVELI.			
G.NO :- 129(P)			
H.NO :-		P.NO :-	
Discrepation :- REGULAR TRACK			
Dream Space		Mahendra Thakur 2020/04/09 101&101A, Vahnu Vihar, Plot No.22, Near SNBP School, Morwadli, Pimpri, Pune - 411018 Email :- my@dreamspace11.com	
ARCHITECT'S SIGN.		ARCHITECT'S SIGN.	
SCALE	DRG.NO.	DRAWN BY	CHECKED BY
1:100	0057-B	ANANT	MAHENDRA
INWARD NO.	MBD/PRBA/0017/20	DATE	06 Dec 2021
KEY NO.		SHEET NO.	02/10