

BUILDING B


BUILDING: B & C

STAMP OF APPROVAL 06/10


Sanctioned No. B.P./BORHADEWADI/93/2471
Subject to conditions mentioned in the
Office Order No.
aven dated 16/12/2021
Pimpri
Date : 16/12/21

O. C. Signed by
Joint City Engineer

For Joint City Engineer
Building Permission Dept.
P.O.M.O. - Pimpri, Pune-18

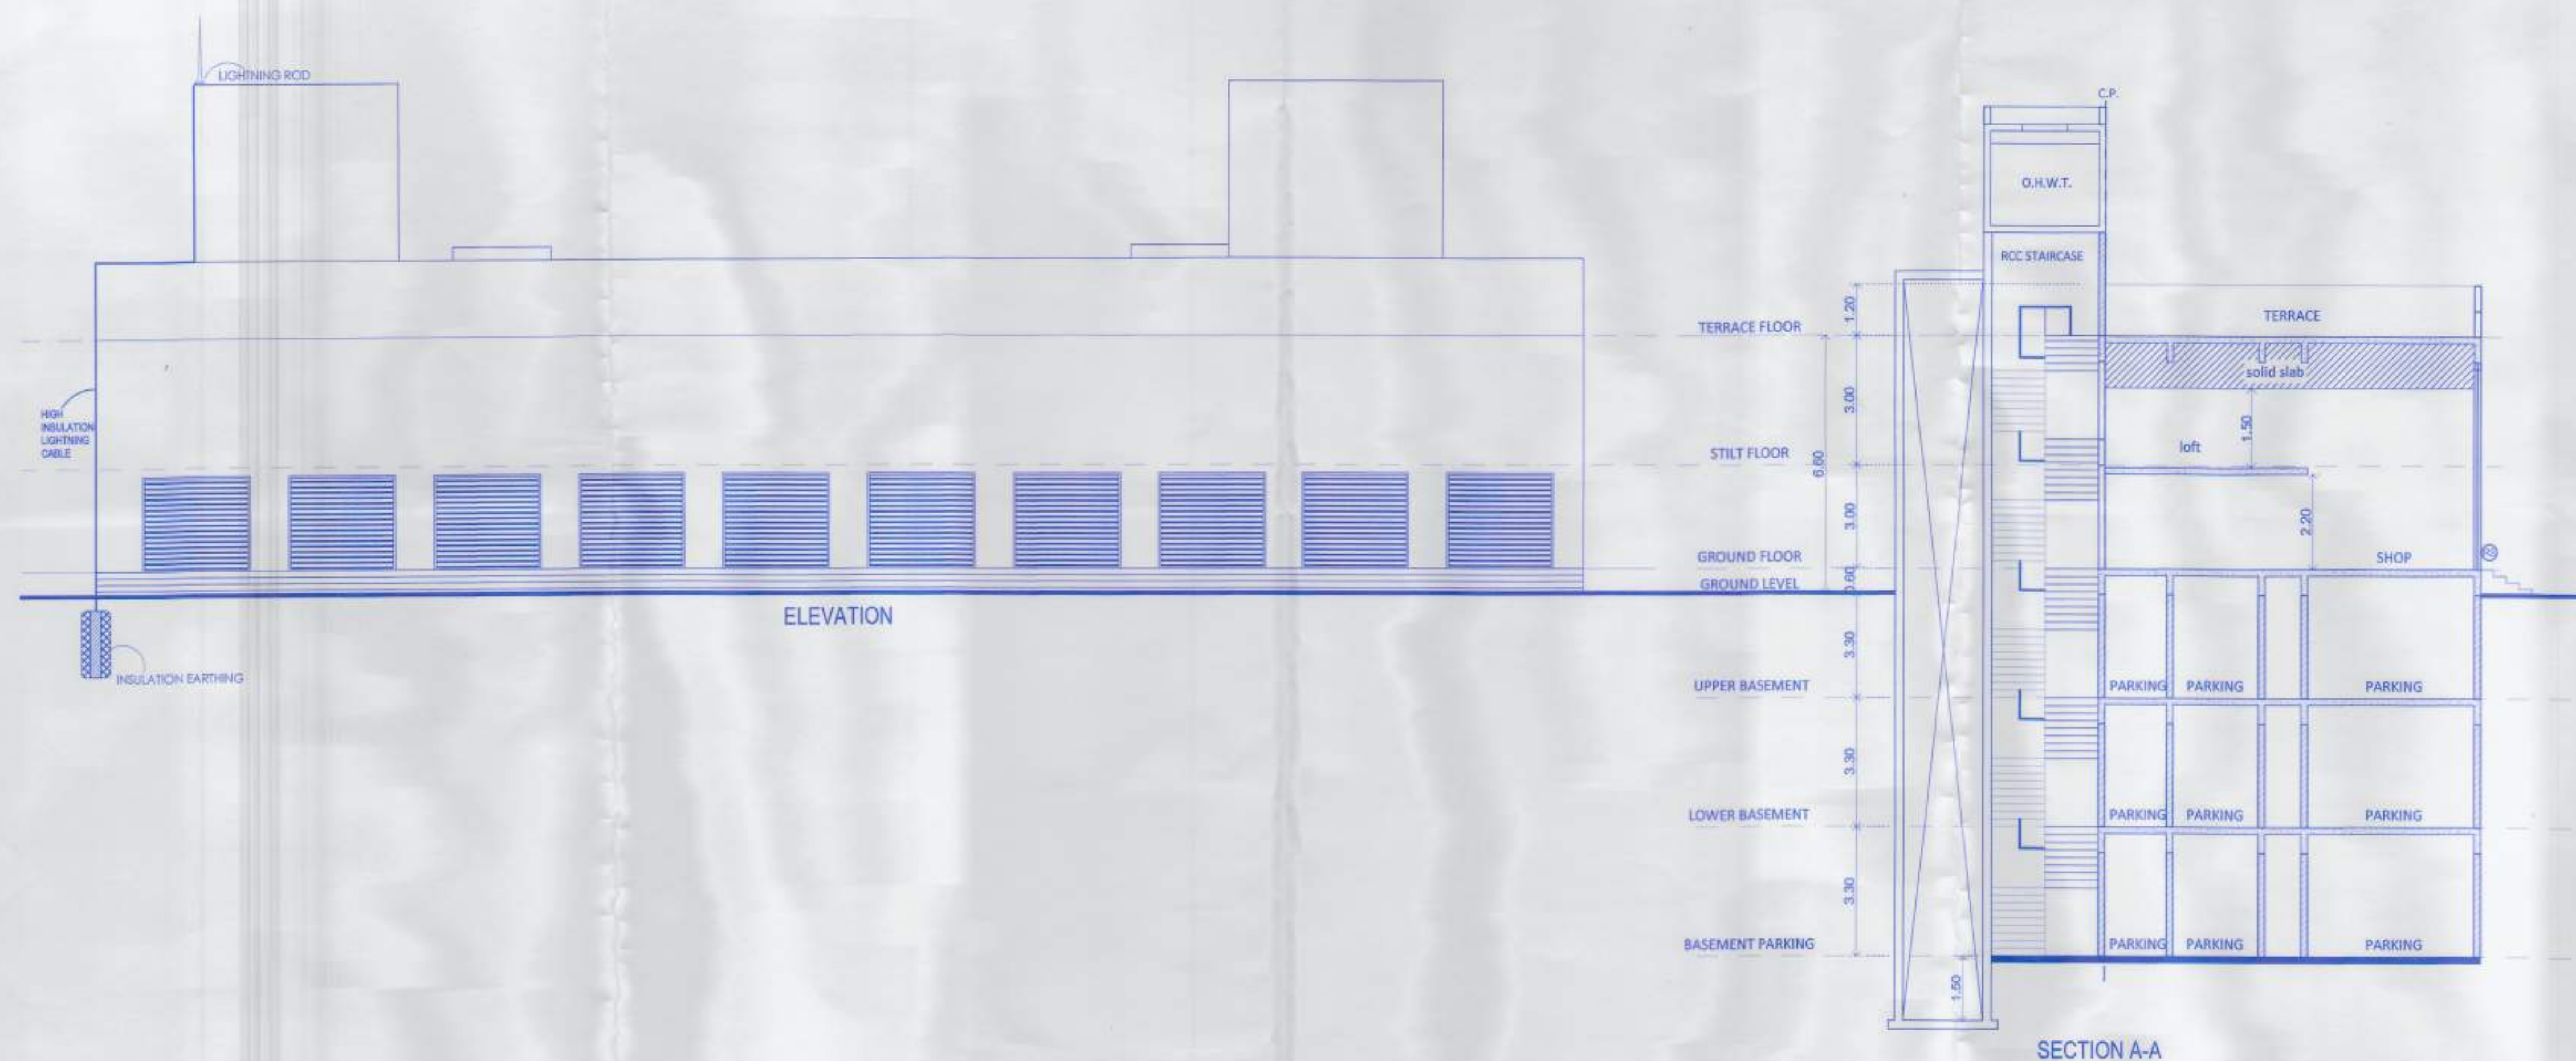

BUILDING C

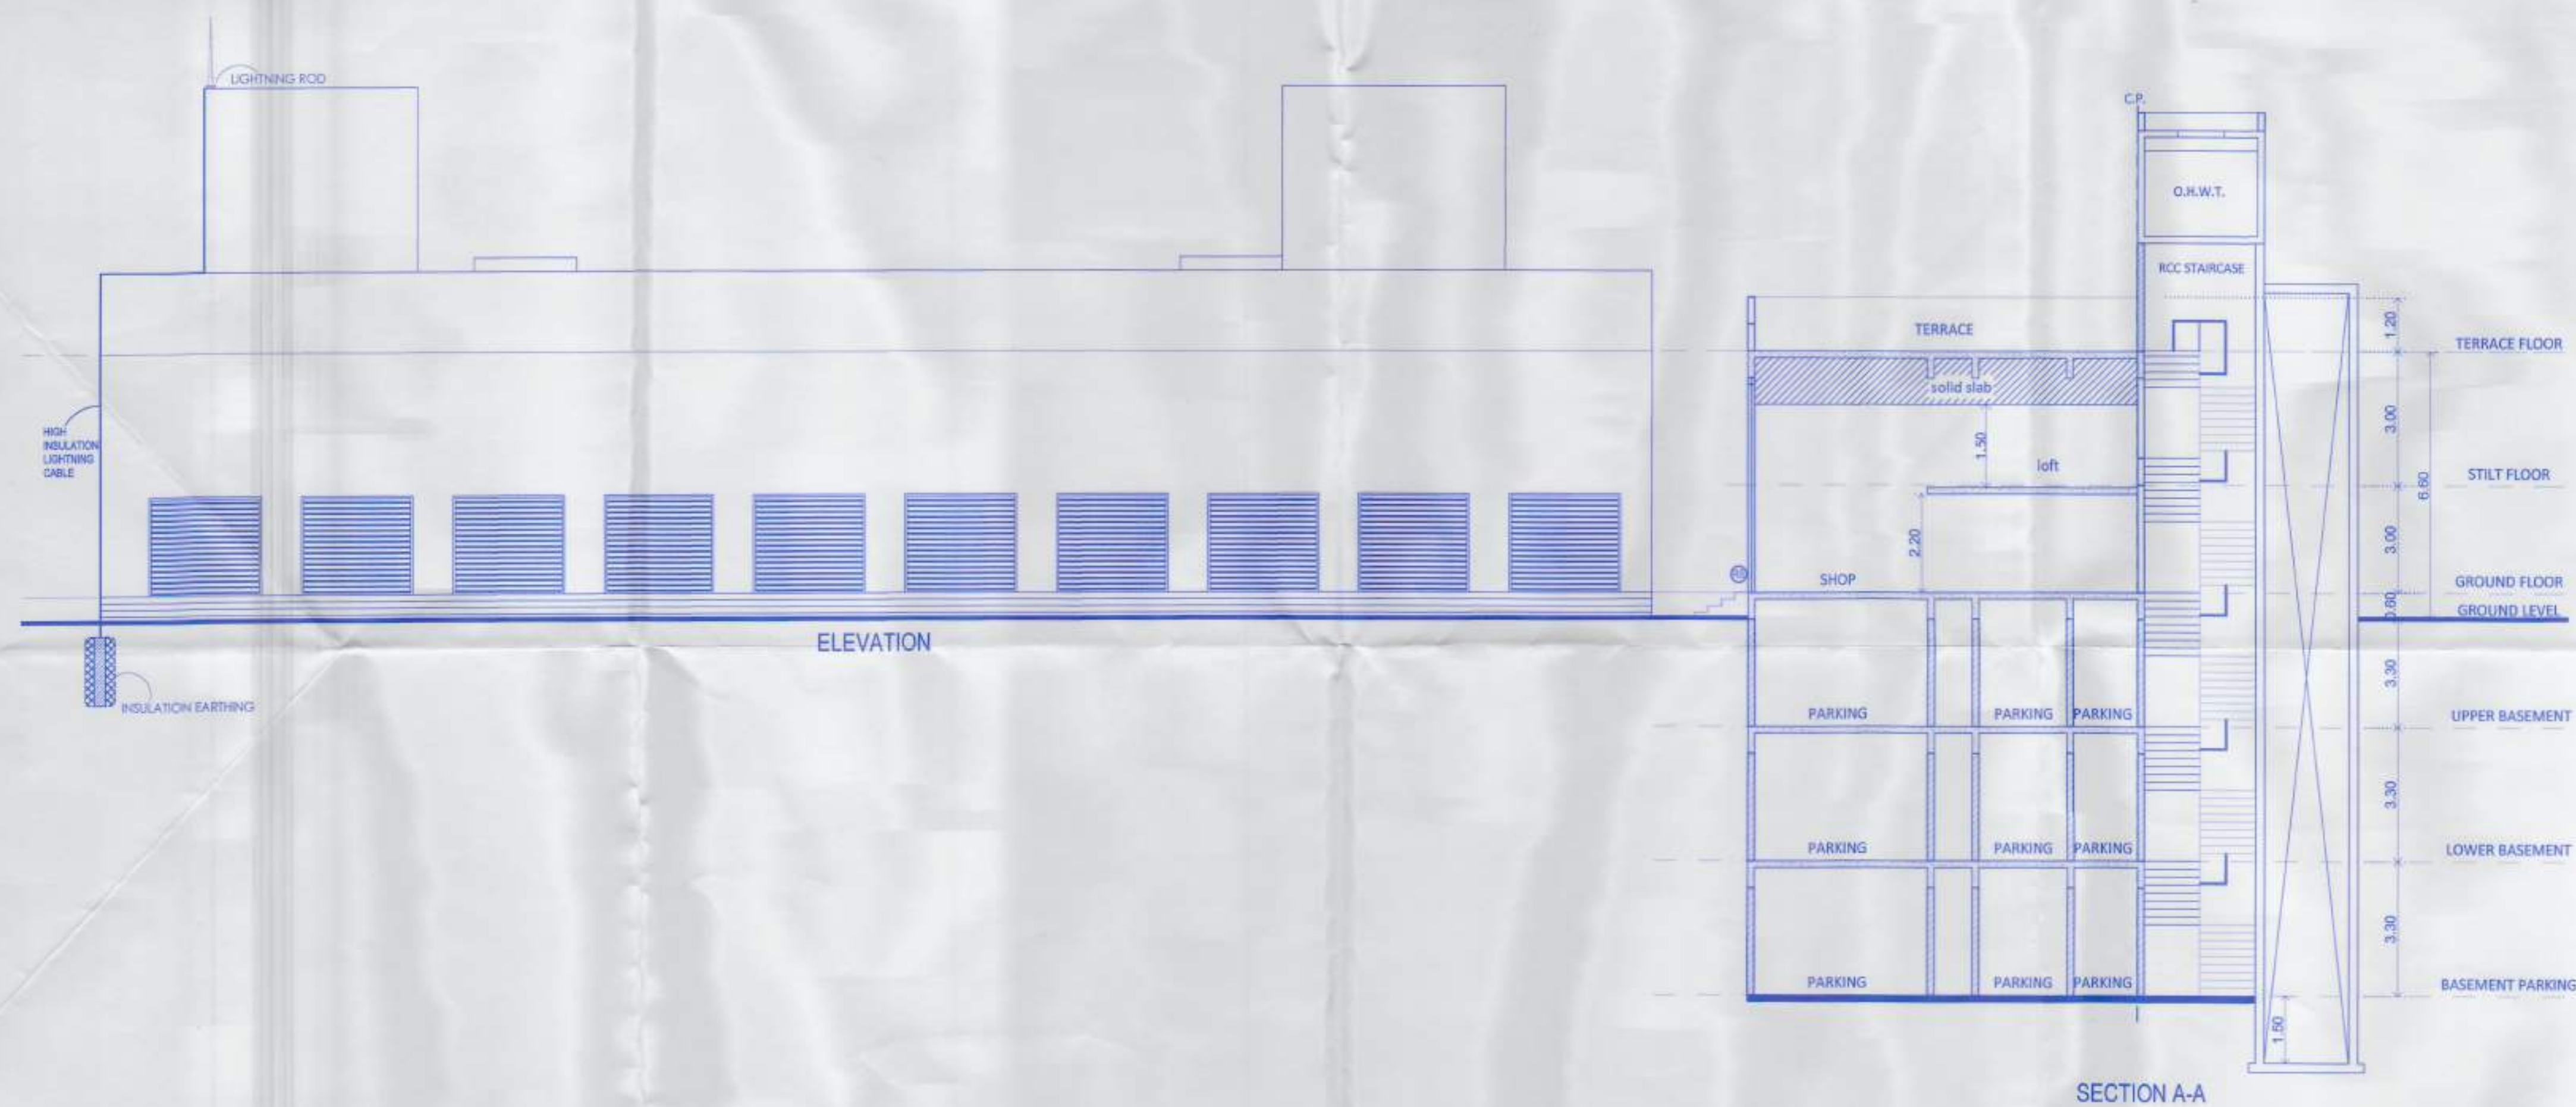

H. OWNER'S /DEVELOPER NAME AND SIGNATURE :-

Shri.Akshay Dipak Punjabi

I. PROJECT :- RESIDENTIAL

VILLAGE :- MOSHI(BORHADEWADI), TAL :- HAVELI,

G.No :- 129(P)

H.No :-

P.No :-

Owner's SIGN.

Discrepancy :- REGULAR TRACK

ARCHITECT'S SIGN.

Mahendra Thakur
CA/2084/2470
1018/101A, Vishnu Vihar,
Plot No. 22, Near SHB School,
Morewad, Pimpri, Pune - 411018
Email :- mthakur@rediffmail.com

SCALE	DRG. NO.	DRAWN BY	CHECKED BY
1:100	0057-B	ANANT	MAHENDRA
INWARD NO.	DATE	DATE	DATE
1880/PRB6/0017/20	06 Dec 2021		
KEY NO.	SHEET NO.	SHEET NO.	SHEET NO.
	06/10		

This is a system generated document and is not to be used for any other purpose.