


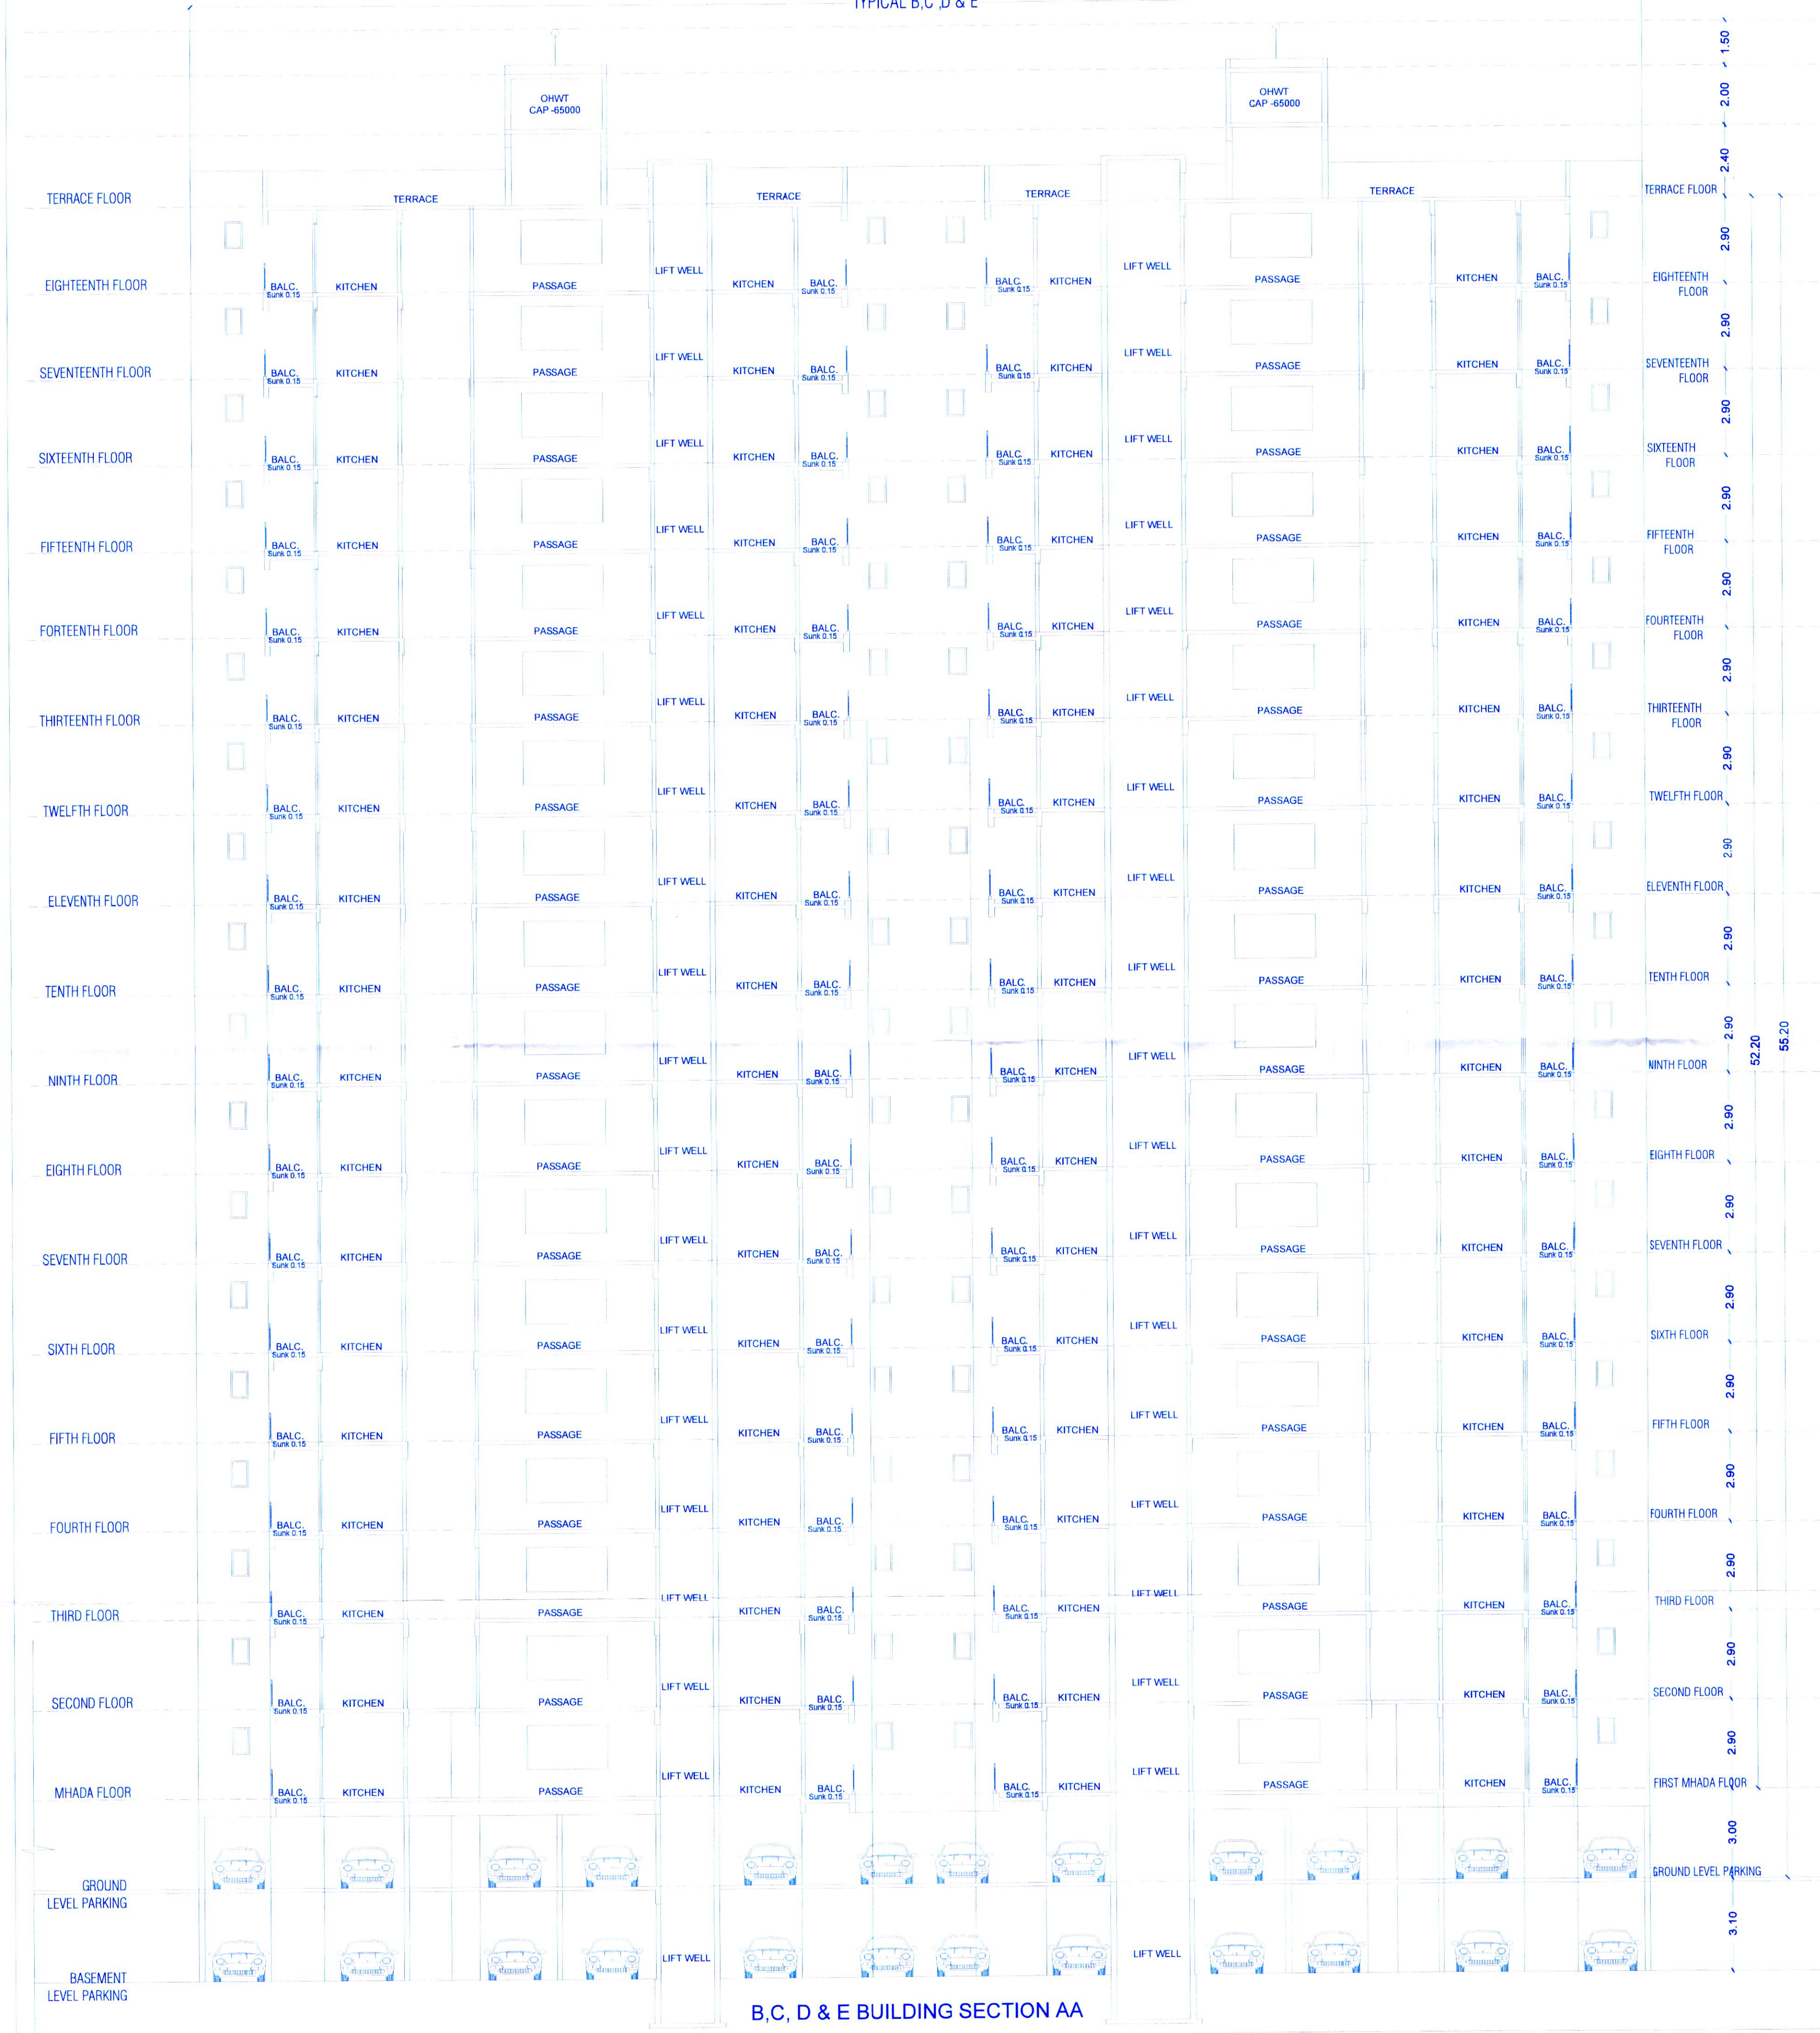

B,C, D &amp; E BUILDING SECTION AA

Sanctioned No. B.P./Kiwale/20/25  
 Subject to conditions mentioned in the  
 Office Order No.  
 averted dated 20/3/25  
 Pimpri  
 Date: 20/3/2025



O. C. Signed by  
 City Engineer

For City Engineer  
 Building Permission Dept.  
 PCMC, Pimpri, Pune-18  
 (Signature)

OWNER'S NAME  
 Ganesh Katala & Other Thr. Shaligram Realty LLP  
 Thr. Yogesh Chinchwade.

OWNER'S SIGN  
 (Signature)

PROJECT NAME :  
 SURVEY NO : 95/1/2  
 CTS NO :  
 DESCRIPTION : REGULAR TRACK, VILLAGE - KIVALE

ARCHITECT  
 Mehul Vasant Shah  
 CA/2004/34594

ARCHITECT'S SIGN  
 (Signature)

NORTH  
 DRAWN BY: GSS  
 SCALE : 1:100  
 DATE : 21.11.2024  
 INWARD NO. : -

CHECKED BY: VOT  
 SHEET NO.: 13/15  
 PAGE NO.:



305-B, Kalprishka building, opp. Ayodhya  
 veg, near Nachiket apartment, DP road,  
 Kaveri Nagar, Pune-411062 email:  
 info@architectms.com  
 www.architectms.com