

Sanctioned No. B.P. Kivale 26/2015
Subject to conditions mentioned in the
Office Order No. 24/2015
Pimpri
Date 28/09/2015




O. C. Signed by
City Engineer


For
City Engineer
Building Permission Dept.
P.C.M.C., Pimpri, Pune-14
B.S. S.



ELEVATION (NTS)

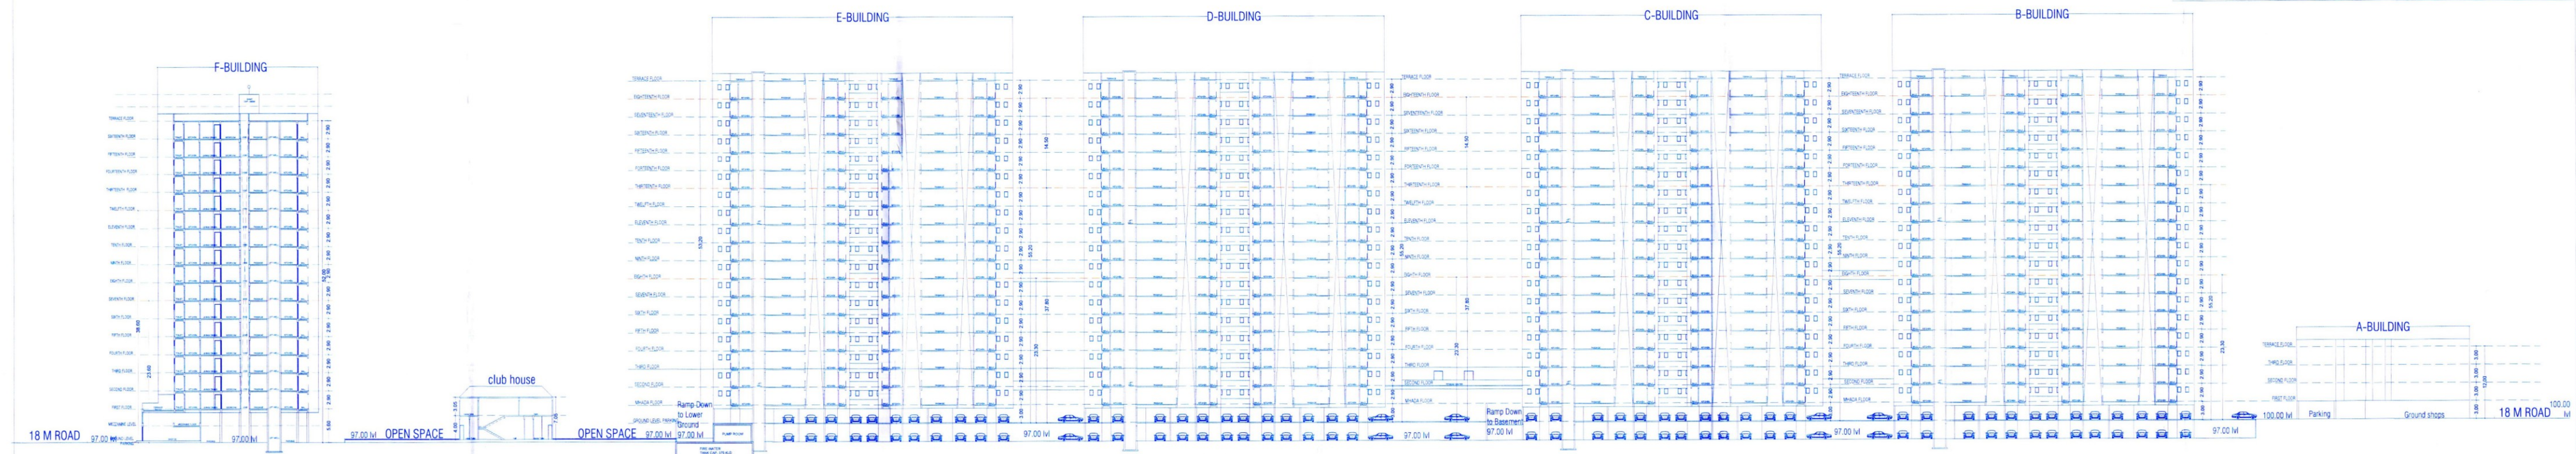

SECTION AA (NTS)

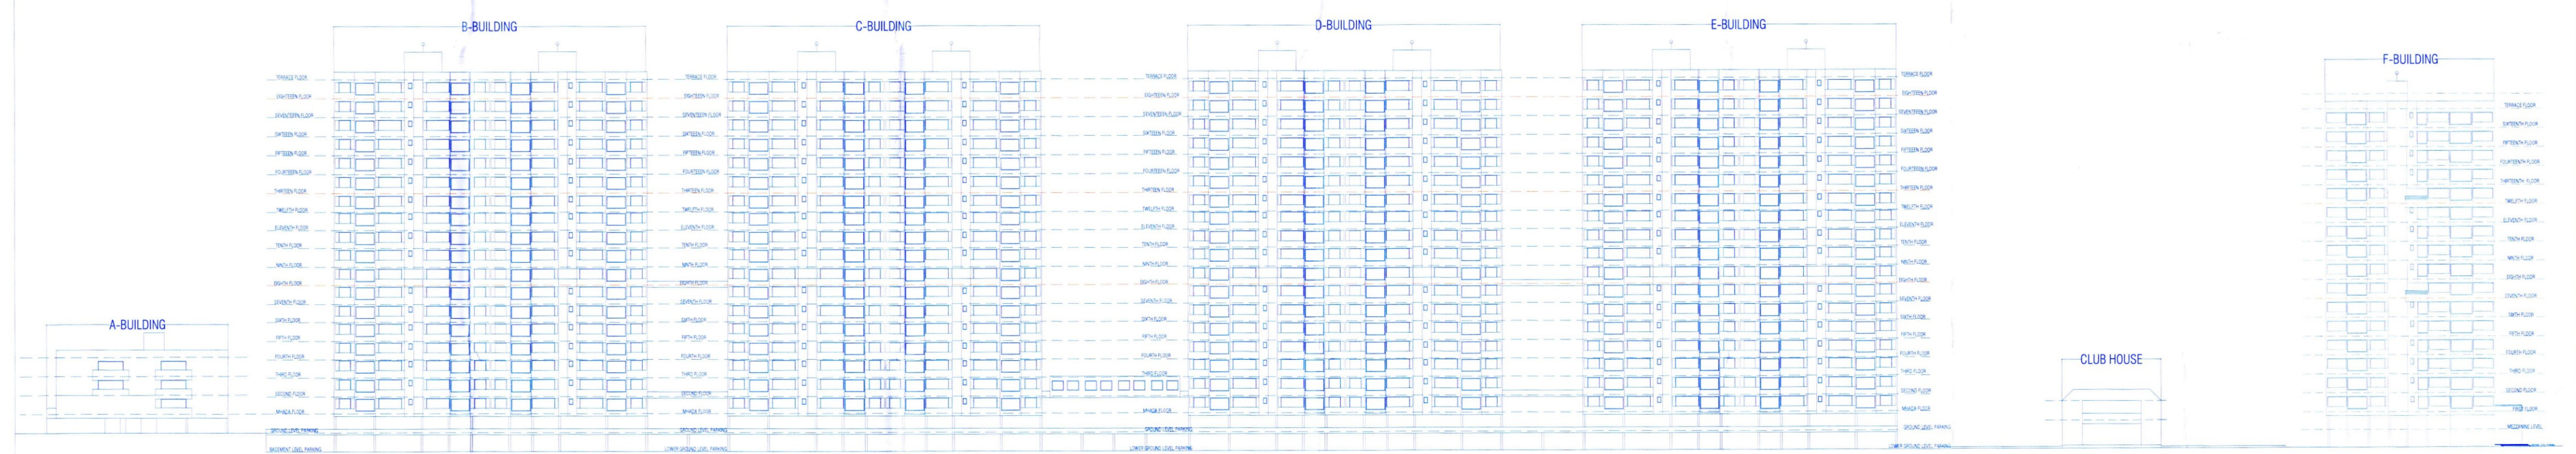

ELEVATION (NTS)

OWNER'S NAME Ganesh Katala & Other Thr. Shaligram Realty LLP Thr. Yogesh Chinchwad.		OWNER'S SIGN
PROJECT NAME : SURVEY NO : 95/1/2		
CTS NO : DESCRIPTION : REGULAR TRACK, VILLAGE - KIVALE		
ARCHITECT Mehul Vasant Shah CA/2004/34594	ARCHITECT'S SIGN 	
NORTH	DRAWN BY: GSS	CHECKED BY: VDT
SCALE : 1:100	DATE : 21.11.2024	SHEET NO.: 15/15
PAGE NO.:		
INWARD NO. :-		

305-B Kalprish building opp. Ayodhya
village near Nachiket apartment, DP road,
Karve Nagar, Pune-411002. email:
info@architects.com
www.architects.com