


Sanctioned No. B.P/Kiwale/11/2023
Subject to conditions mentioned in the
Office Order No.
aven dated 3.11.2023
Pimpri
Date : 3/11/2023



O. C. Signed by
City Engineer

City Engineer
Building Permission Dept.
PCMC., Pimpri, Pune-18.

TYPICAL D & E

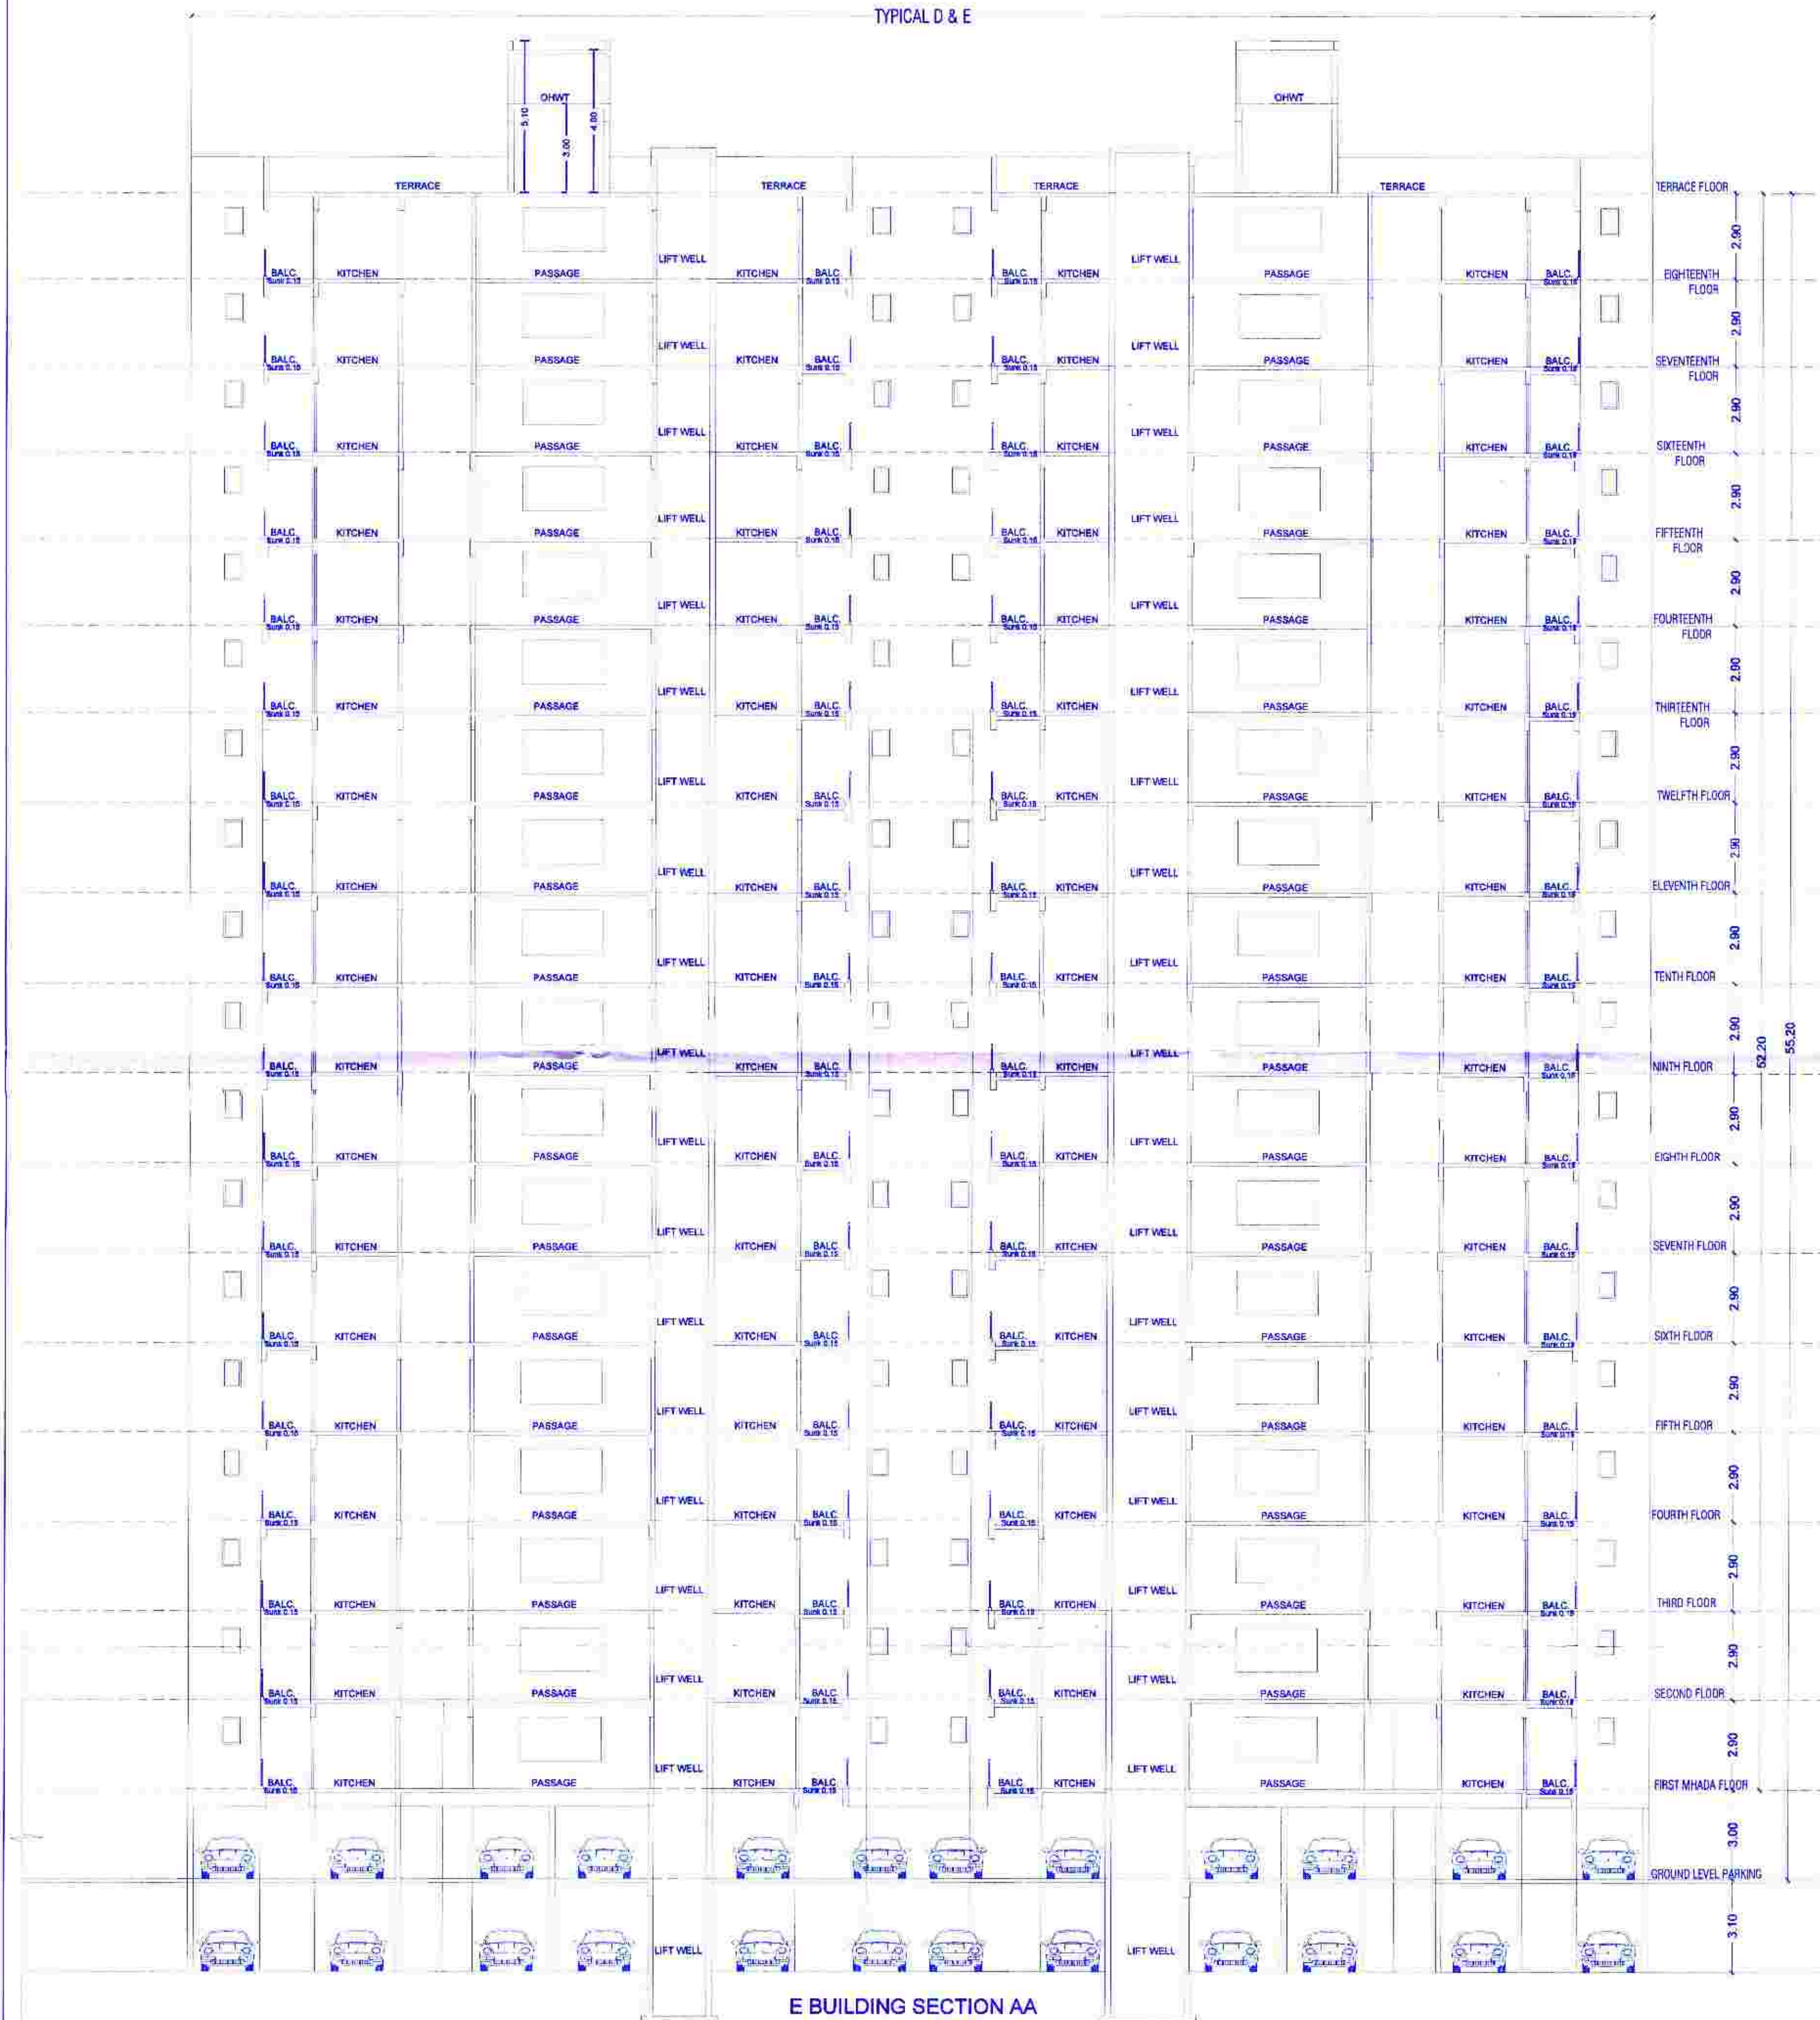

OWNER'S NAME: Genesh Katala & other Thr. Shalligram Realty LLP Thr. Yogesh Chinchwade.		OWNER'S SIGN: <i>[Signature]</i>		
PROJECT: SURVEY NO : 85/1/2 PLOT NO : DESCRIPTION : REGULAR TRACK, VILLAGE - KIVALE				
ARCHITECT: Mehul Vasant Shah		ARCH. SIGN: <i>[Signature]</i>		
JOB NO.	DRG. NO.	SCALE	DRAWN BY	CHECKED BY
		1:100	VDI	
INWARD NO.	DATE		30.10.2023	
KEY NO.	SHEET NO.			