


Sanctioned No. B.P./K/1004-2/11/2023
Subject to conditions mentioned in the
Office Order No.
aven dated 15.11.2023
Pimpri
Date : 15/11/2023




O. C. Signed by
City Engineer

City Engineer
Building Permission Dept.
PCMC, Pimpri, Pune-18.

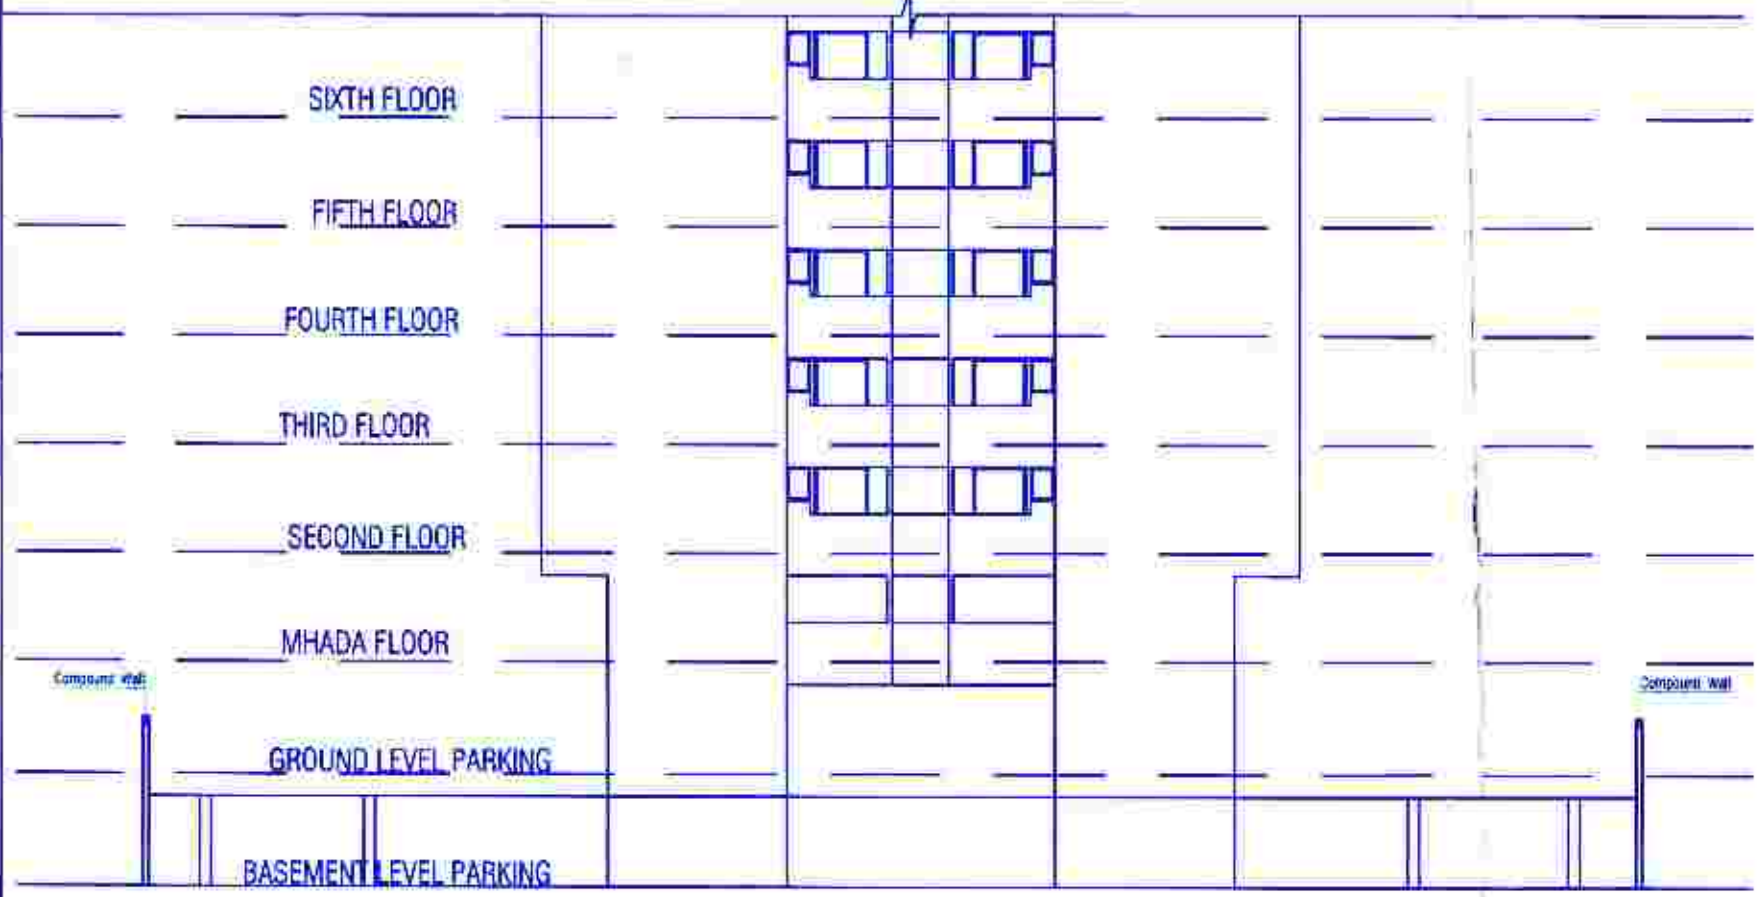

ELEVATION (NTS)

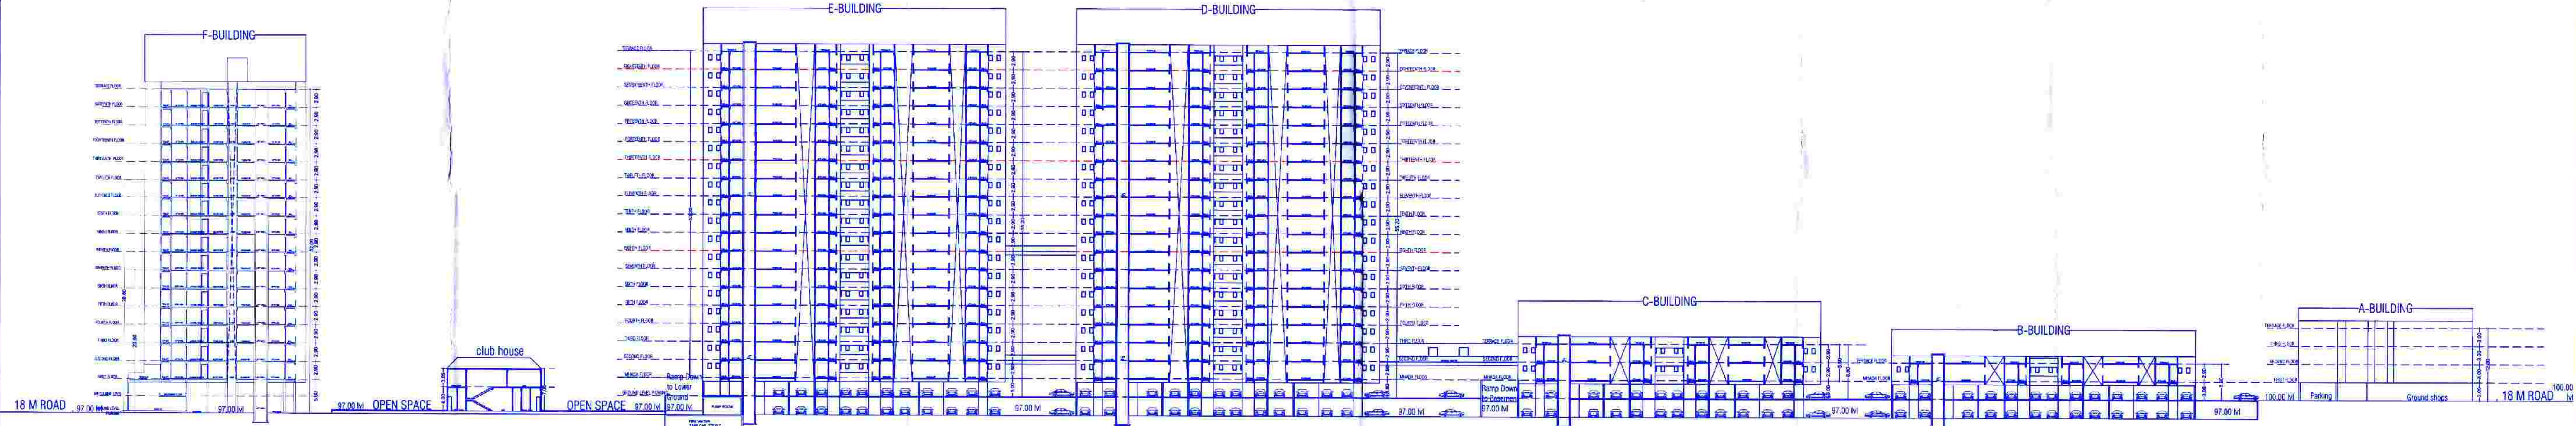

SECTION AA (NTS)



ELEVATION (NTS)

OWNER'S NAME:		OWNER'S SIGN:		
Ganesh Katala & other Thr. Shaligram Realty LLP Thr. Yogesh Chinchwade.				
PROJECT:		HISSE NO :		
SURVEY NO : 95/12		CTS NO :		
PLOT NO :		DESCRIPTION : REGULAR TRACK, VILLAGE - KIVALE		
ARCHITECT:		ARCH.SIGN:		
Mehul Vasant Shah				
JOB NO.	DRG.NO.	SCALE	DRAWN BY	CHECKED BY
		1:100	VDI	
INWARD NO.	DATE	30.10.2023		
KEY NO.	SHEET NO.			