


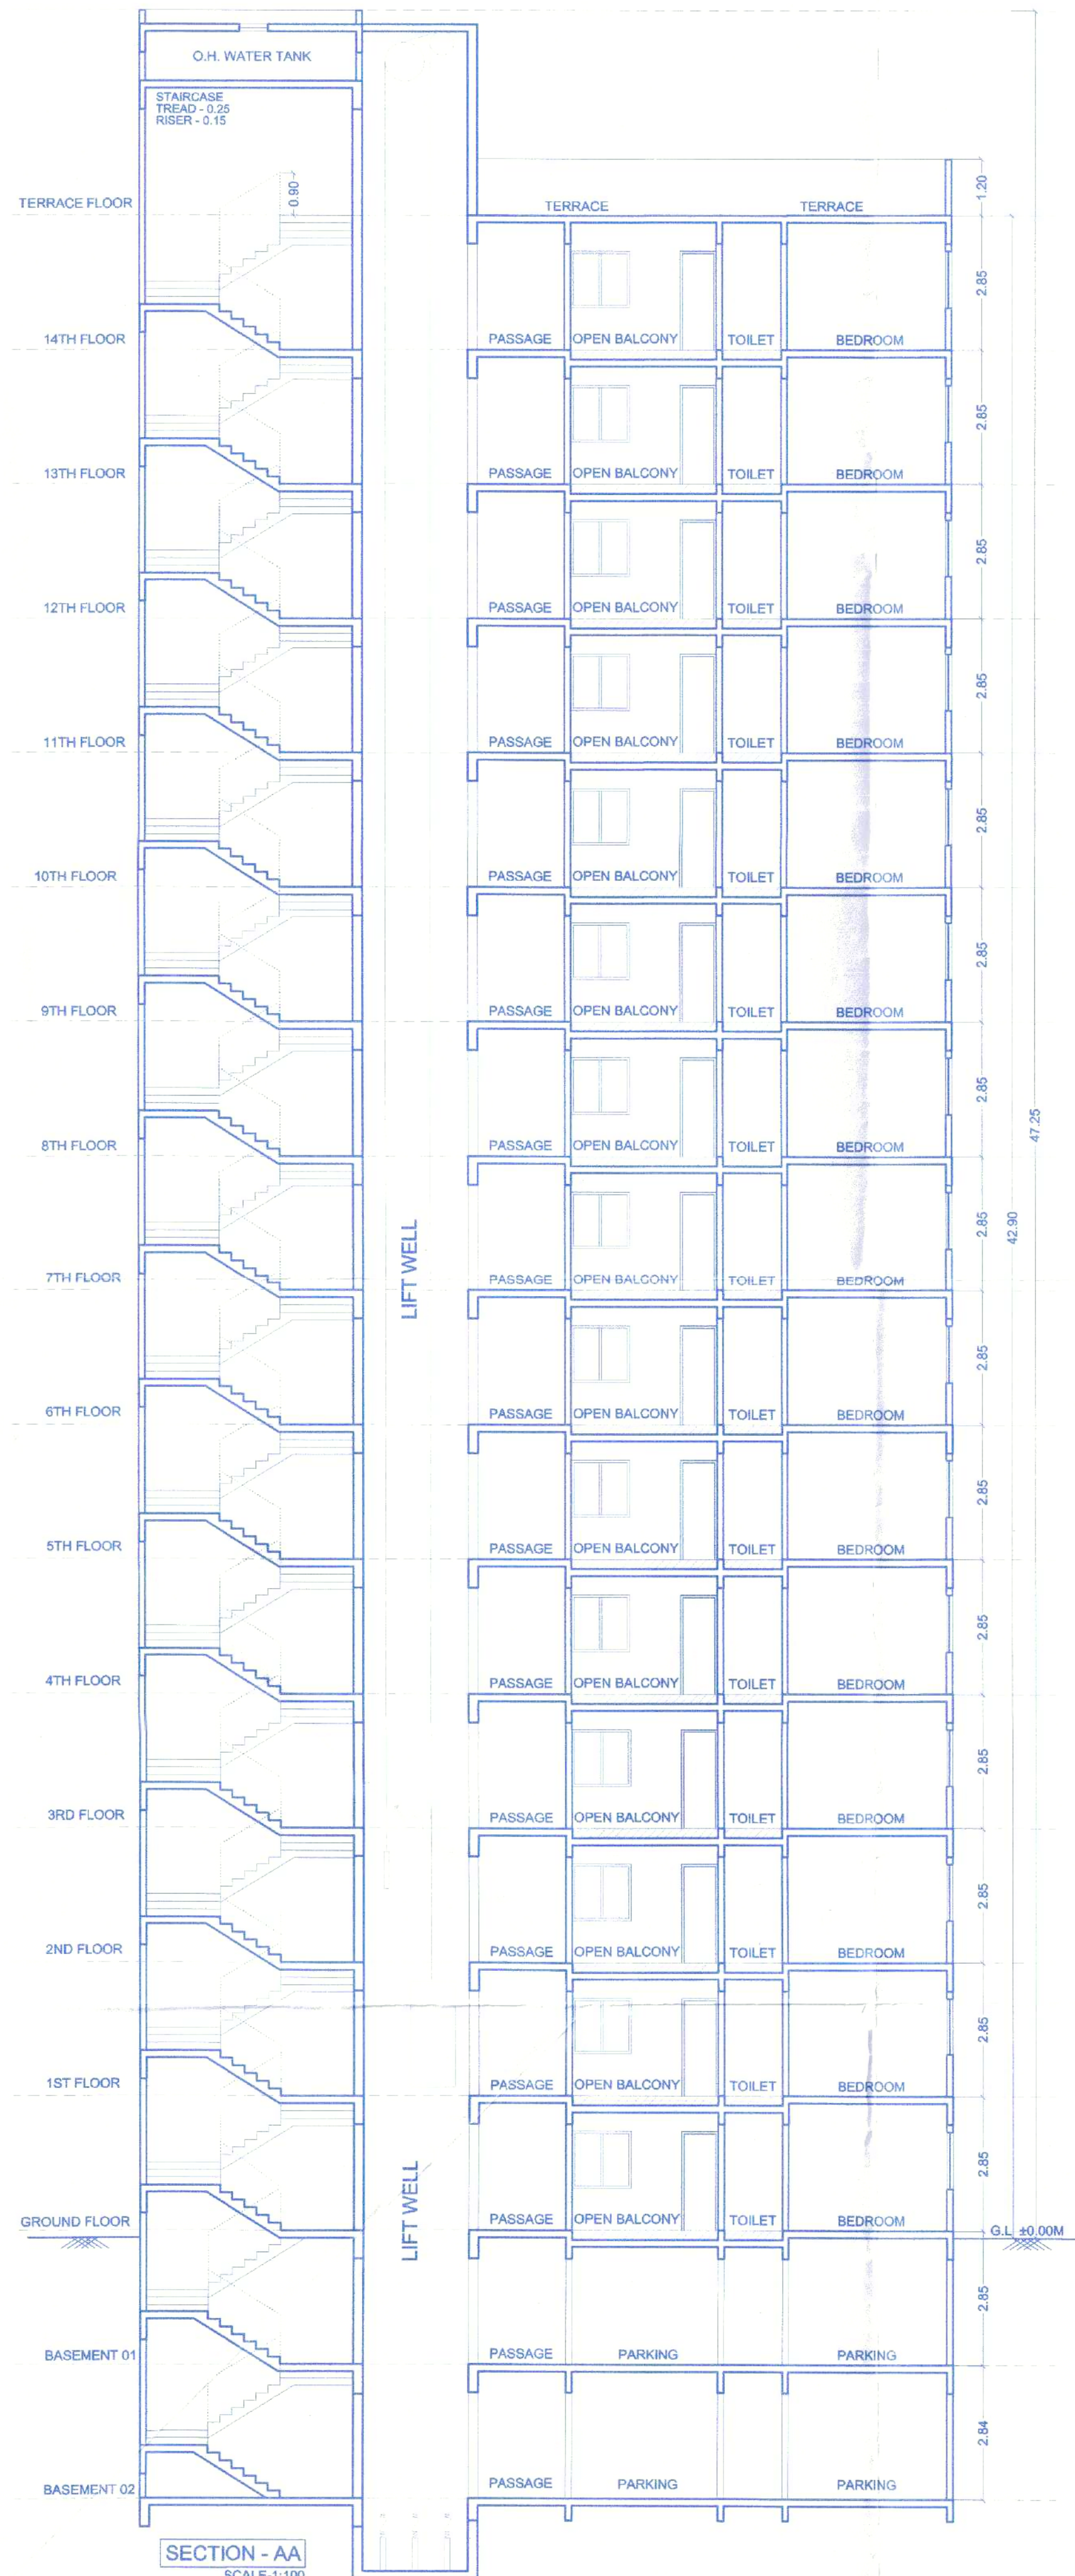

STAMP OF APPROVAL

SECTIONS & ELEVATIONS

नविन लेआउट + वाई/काई दि 23/11/2021
बांधकाम विकास विभाग झोन क्र. मान्य लेआउट/एकत्रीकरण/विभागणी/प्लॉटिड लेआउट क्र. 56.1/24.98/2.1. स.प्र.क्र. दिनांक 23.11.2021
कार्यकारी अभियंता बांधकाम विकास विभाग झोन क्र. 1 पुणे महानगरपालिका



For the purpose of proper circulation of road pattern and to have a continuity of the water & drainage system and other services for the development of adjacent lands, the P.M.C. reserves the right to permit access and extension of the internal roads & Services through this lands under layout/sub-division

OWNER'S / POAH NAME				SIGNATURE	
M/S. CHAITANYA DEVELOPERS Through SHRI. DIPAKKUMAR BHARATBHAI BHOOT SHRI. RAJIV RAMDAS BHADALE					
ARCHITECT'S NAME				SIGNATURE	
AR. ATIT SHRINKANT ADMULWAR					
JOB NO.	DRAWING NO.	SCALE	DRAWN BY	CHECKED BY	REGISTRATION NO. OF ARCHITECT
AA_2018-123	MD_061_R0_TP	1:100	ANAGHA	AA	CA / 2008 / 41887
ARCHITECT:				atit admulwar ARCHITECTS	
				(AN ISO 9001:2015 CERTIFIED COMPANY)	
				OFFICE NO.05, THIRD FLOOR, SHREE TOWERS, MAGARPATTA CHOWK, HADAPSAR, PUNE-28	
				Office : +91 88 8800 4700, +91 88 0541 9700	
				office@atitadmular.com	