


PARKING AREA STATEMENT (RESIDENTIAL)			
PARKING REQUIRED FOR RESIDENTIAL		CARS	SCOOTERS
TOTAL NO. OF FLATS FOR 90 FLATS	For every 2 tenements having carpet area equal to or above 40 sq.m. but less than 80 sq.m. for 90 flats	1	5
		FACTOR - 45	
PARKING REQUIRED		45	225
TOTAL PARKING REQD.		45	225
VISITOR PARKING 05%	IN COMMON	02	11
TOTAL PARKING		47	236
TOTAL PARKING AREA		47 X 12.50	236 X 2.00
		587.50 SQM	472.00 SQM

TOTAL PARKING	CARS	SCOOTERS
TOTAL REQUIRED PARKING (COMM+RESI+MHADA)	65	311
TOTAL PROVIDED PARKING (COMM+RESI+MHADA)	80	596
TOTAL PARKING AREA	80 X 12.50 1000.00 SQ M	596 X 2.00 1192.00 SQ M

TOTAL PARKING PROVIDED	CARS	SCOOTERS
BASEMENT 01	40	298
BASEMENT 02	40	298
TOTAL PARKING PROVIDED	80	596

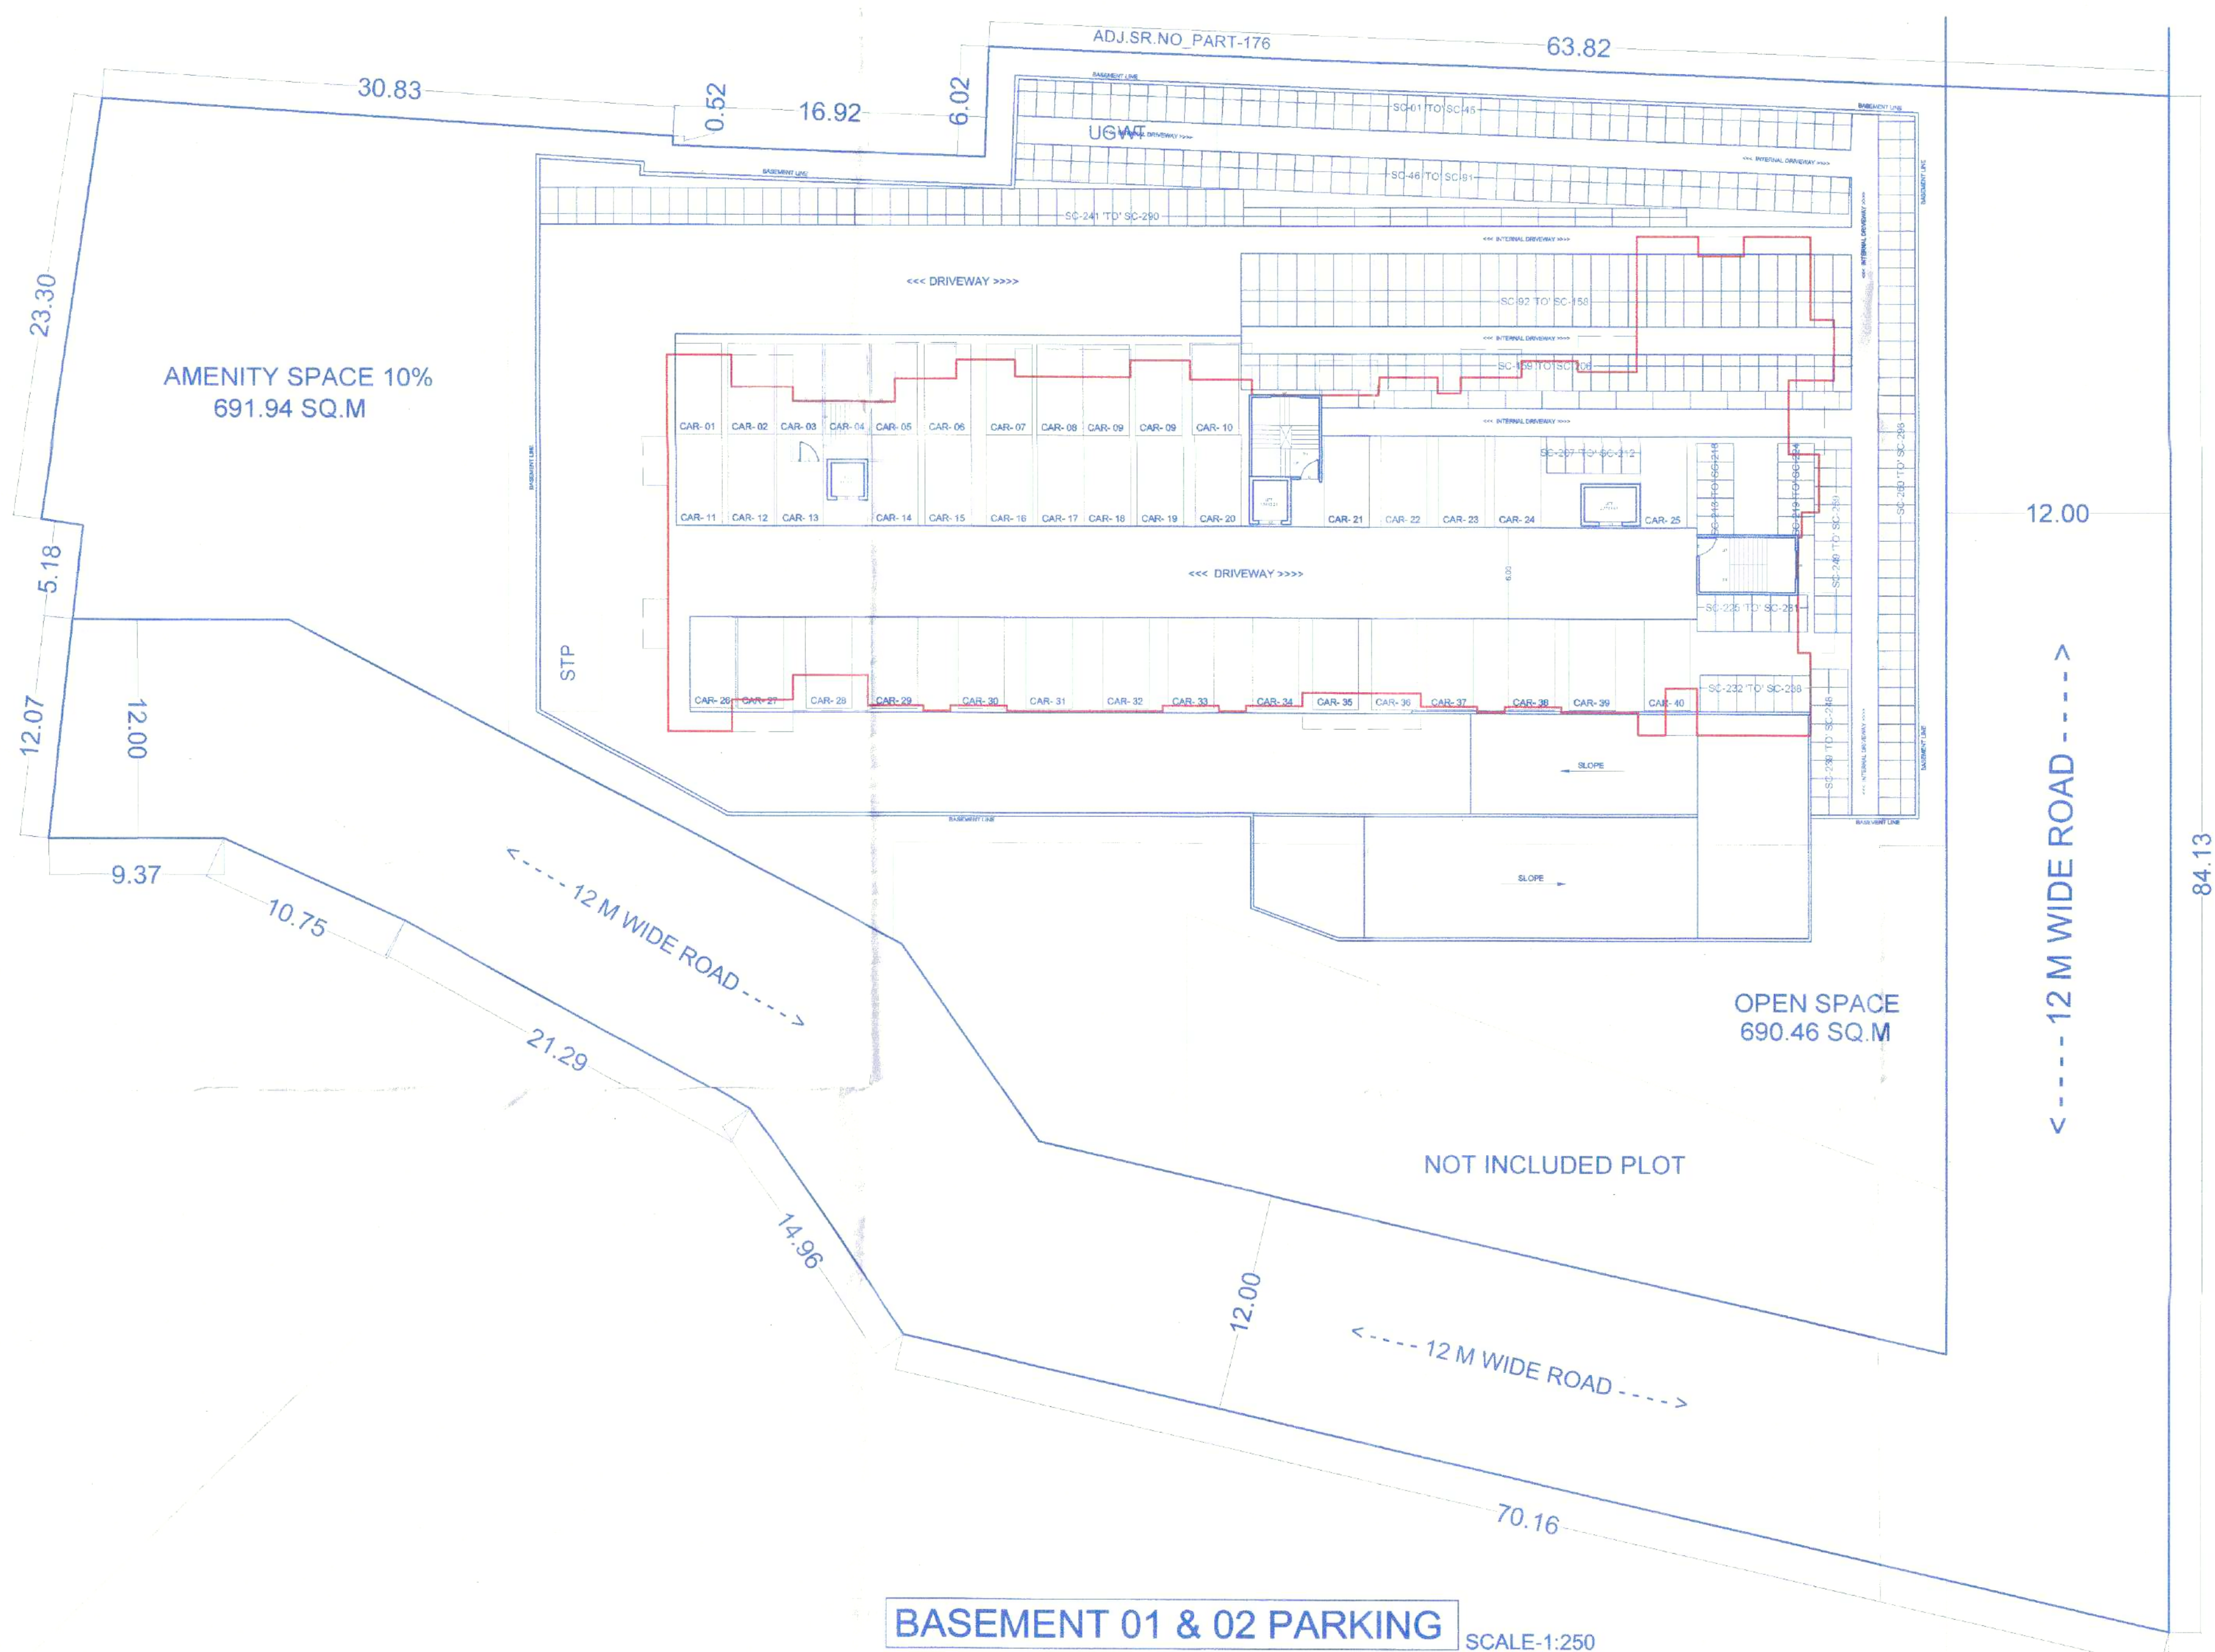

BASEMENT 01 & 02 PARKING SCALE-1:250

PROPOSED LAYOUT OF RESIDENTIAL & COMMERCIAL BUILDING AT, SR.NO.176,HISSA NO-7/3 & 7/4,AT FURSUNGI ,TAL-HAVELI,DIST-PUNE	SHEET NO 02
--	----------------

STAMP OF APPROVAL

- PARKING

नविन निवासी + ०२२५५३३ लाहौर दि. २३/११/२०२०

APPROVED SUBJECT TO CONDITION
APPROVED UNDER COMMENCEMENT
CERTIFICATE NO: C-12493/2

Manpreet *Pranay*

BUILDING INSPECTOR / Deputy Engineer
BUILDING PERMISSION DSPT.
ZONE-1 P.M.C.

POONA MUNICIPAL CORPORATION
BUILDING CONTROL DEPARTMENT
APPROVED



OWNER'S / POAH NAME	SIGNATURE
---------------------	-----------

M/S. CHAITANYA DEVELOPERS Through
SHRI. DIPAKKUMAR BHARATBHAI BHOOT
SHRI. RAJIV RAMDAS BHADALE

ARCHITECT'S NAME	SIGNATURE
------------------	-----------

AR. ATIT SHRIKANT ADMULWAR	<i>[Signature]</i>
-----------------------------------	---------------------------

JOB NO.	DRAWING NO.	SCALE	DRAWN BY	CHECKED BY	REGISTRATION NO. OF ARCHITECT
---------	-------------	-------	----------	------------	----------------------------------

					OF ARCHITECT
			ANAGHA		

AA_2019-103	MD_001_R0_TP	1100	28.11.2021	AA	CA / 2008 / 41887
-------------	--------------	------	------------	----	-------------------

ARCHITECT : **atit edouleur**™

Atlantic Commercial
ARCHITECTS

(AN ISO 9001:2015 CERTIFIED COMPANY)
OFFICE NO.05, THIRD FLOOR, SHREE TOWERS,

OFFICE NO.09, THIRD FLOOR, SHREE TOWERS,
MAGARPATTA CHOWK, HADAPSAR, PUNE-28
Office : +91 88 8800 4700, +91 88 0541 9700

Office : +91 88 8800 4700, +91 88 0541 9700
office@atitadmulwar.com

www.atitadnuliwar.com