
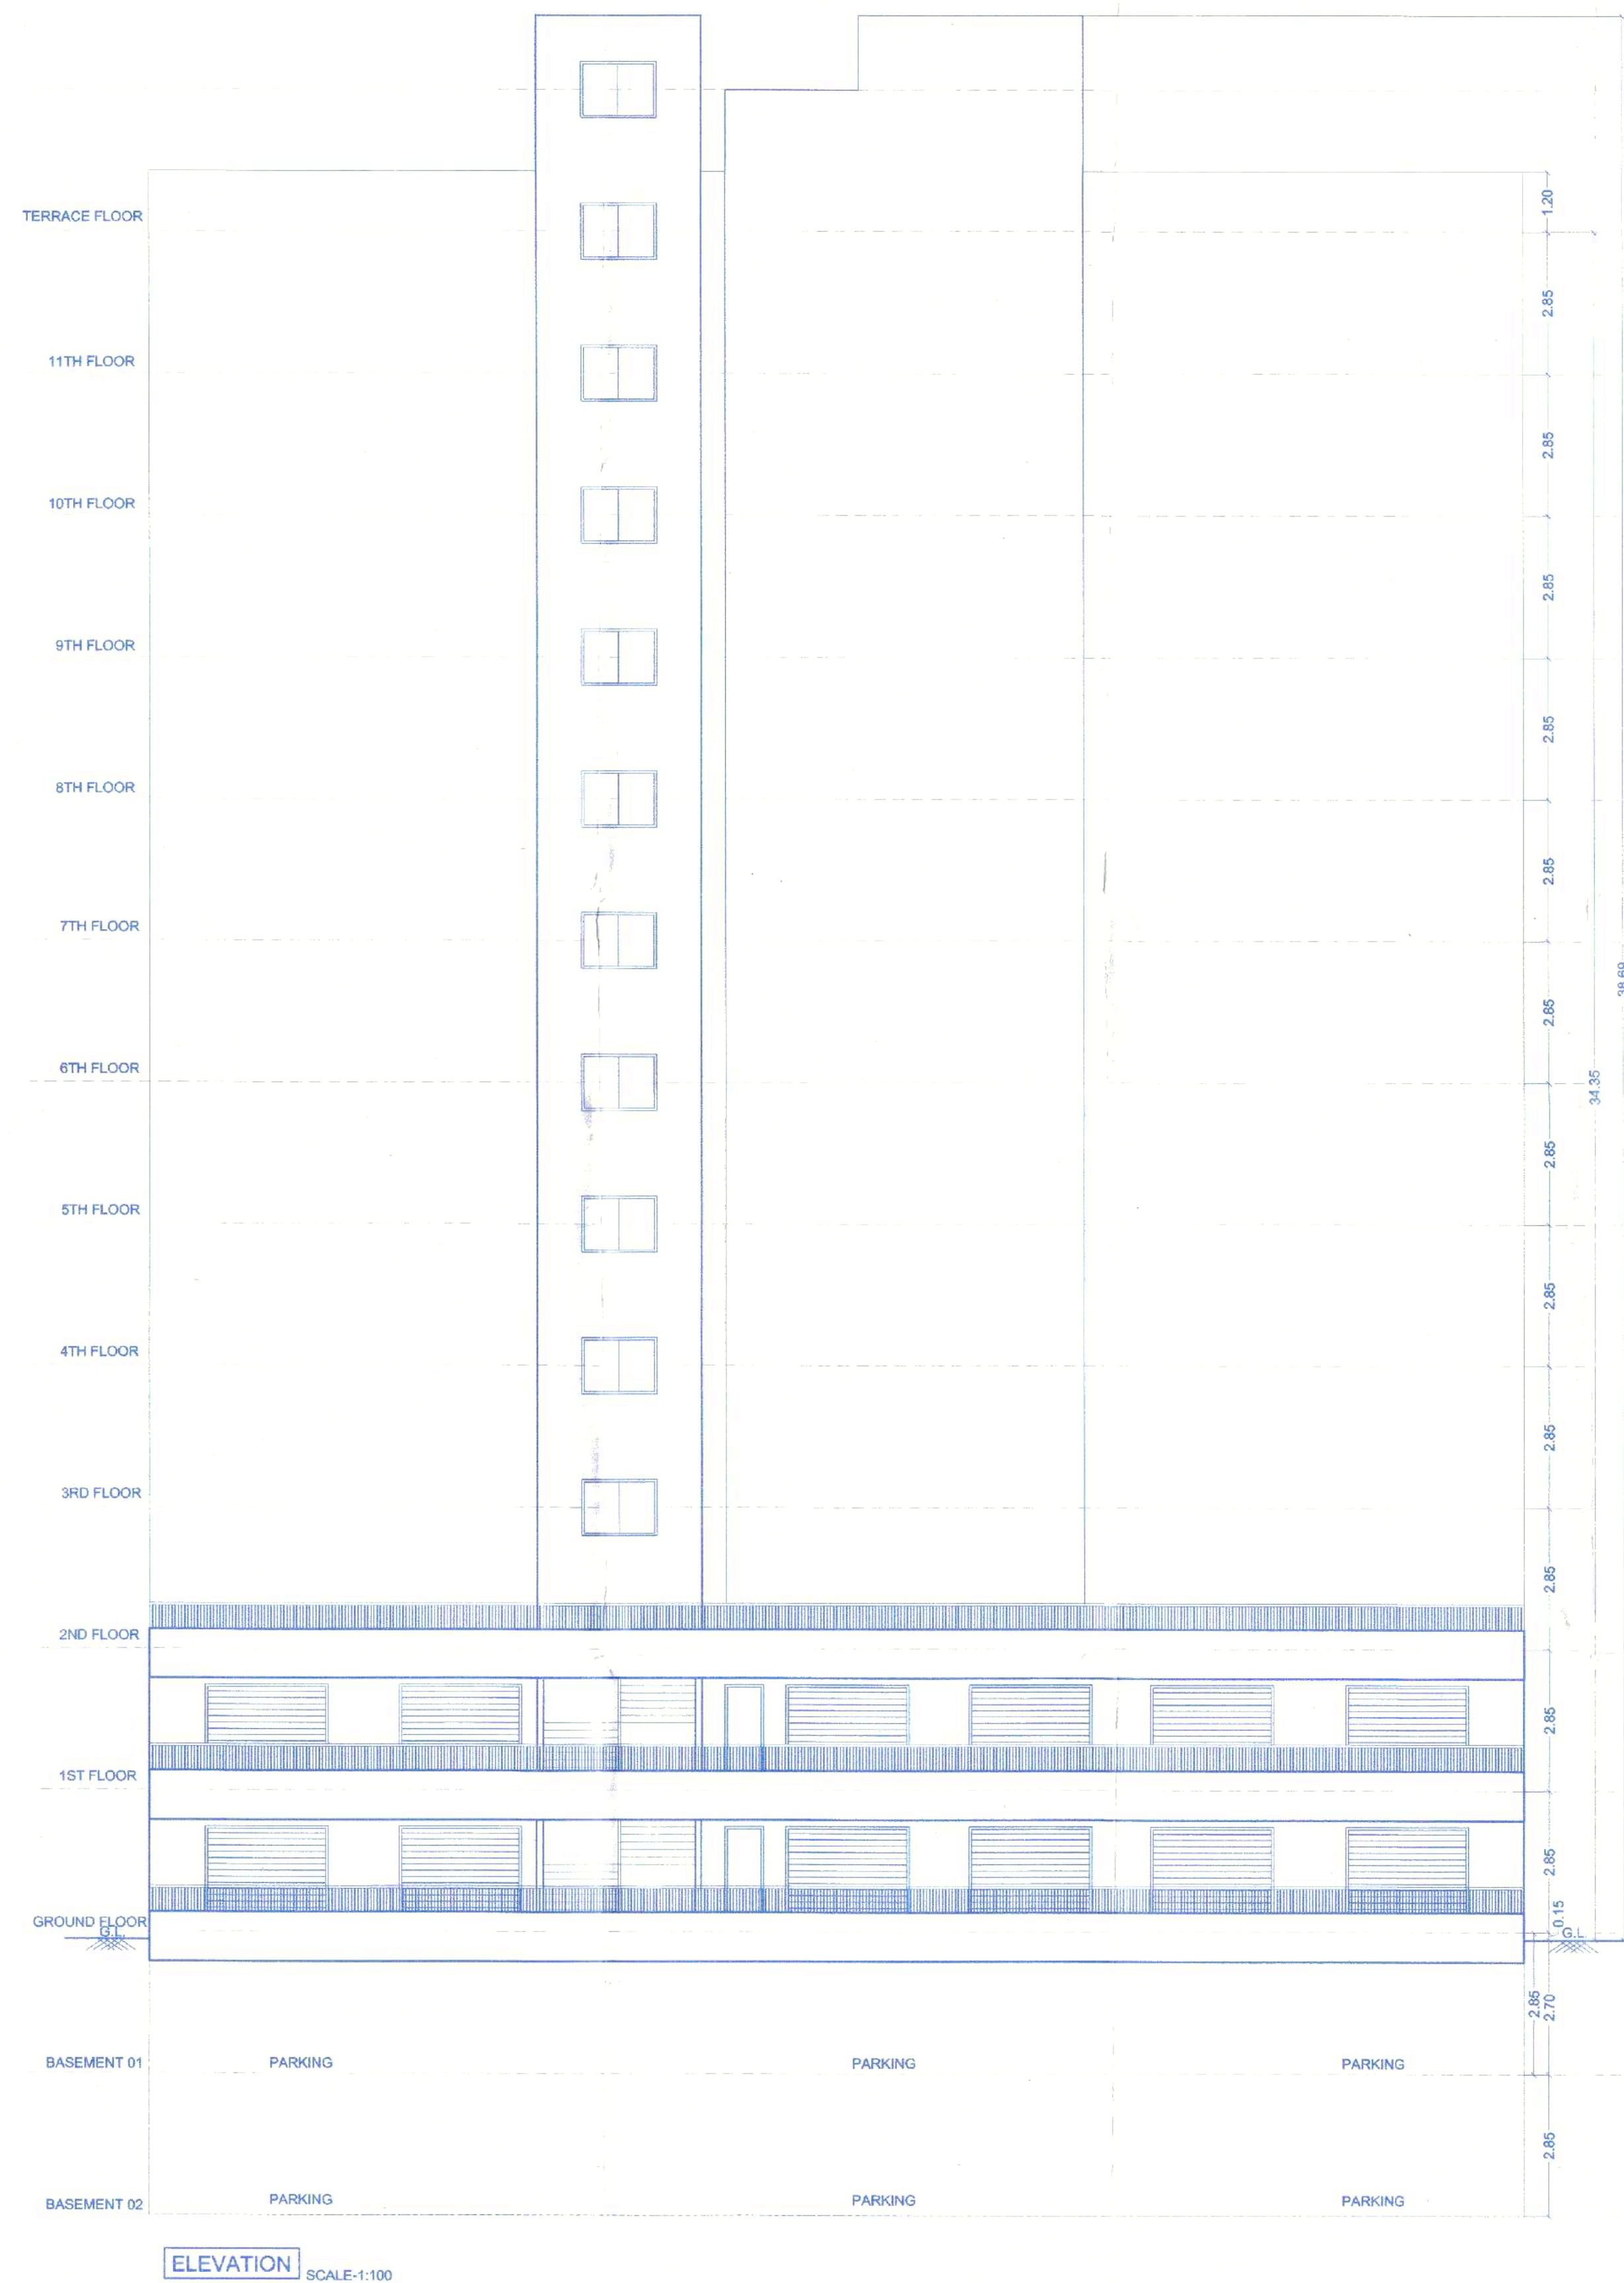


STAMP OF APPROVAL
- SECTION & ELEVATION

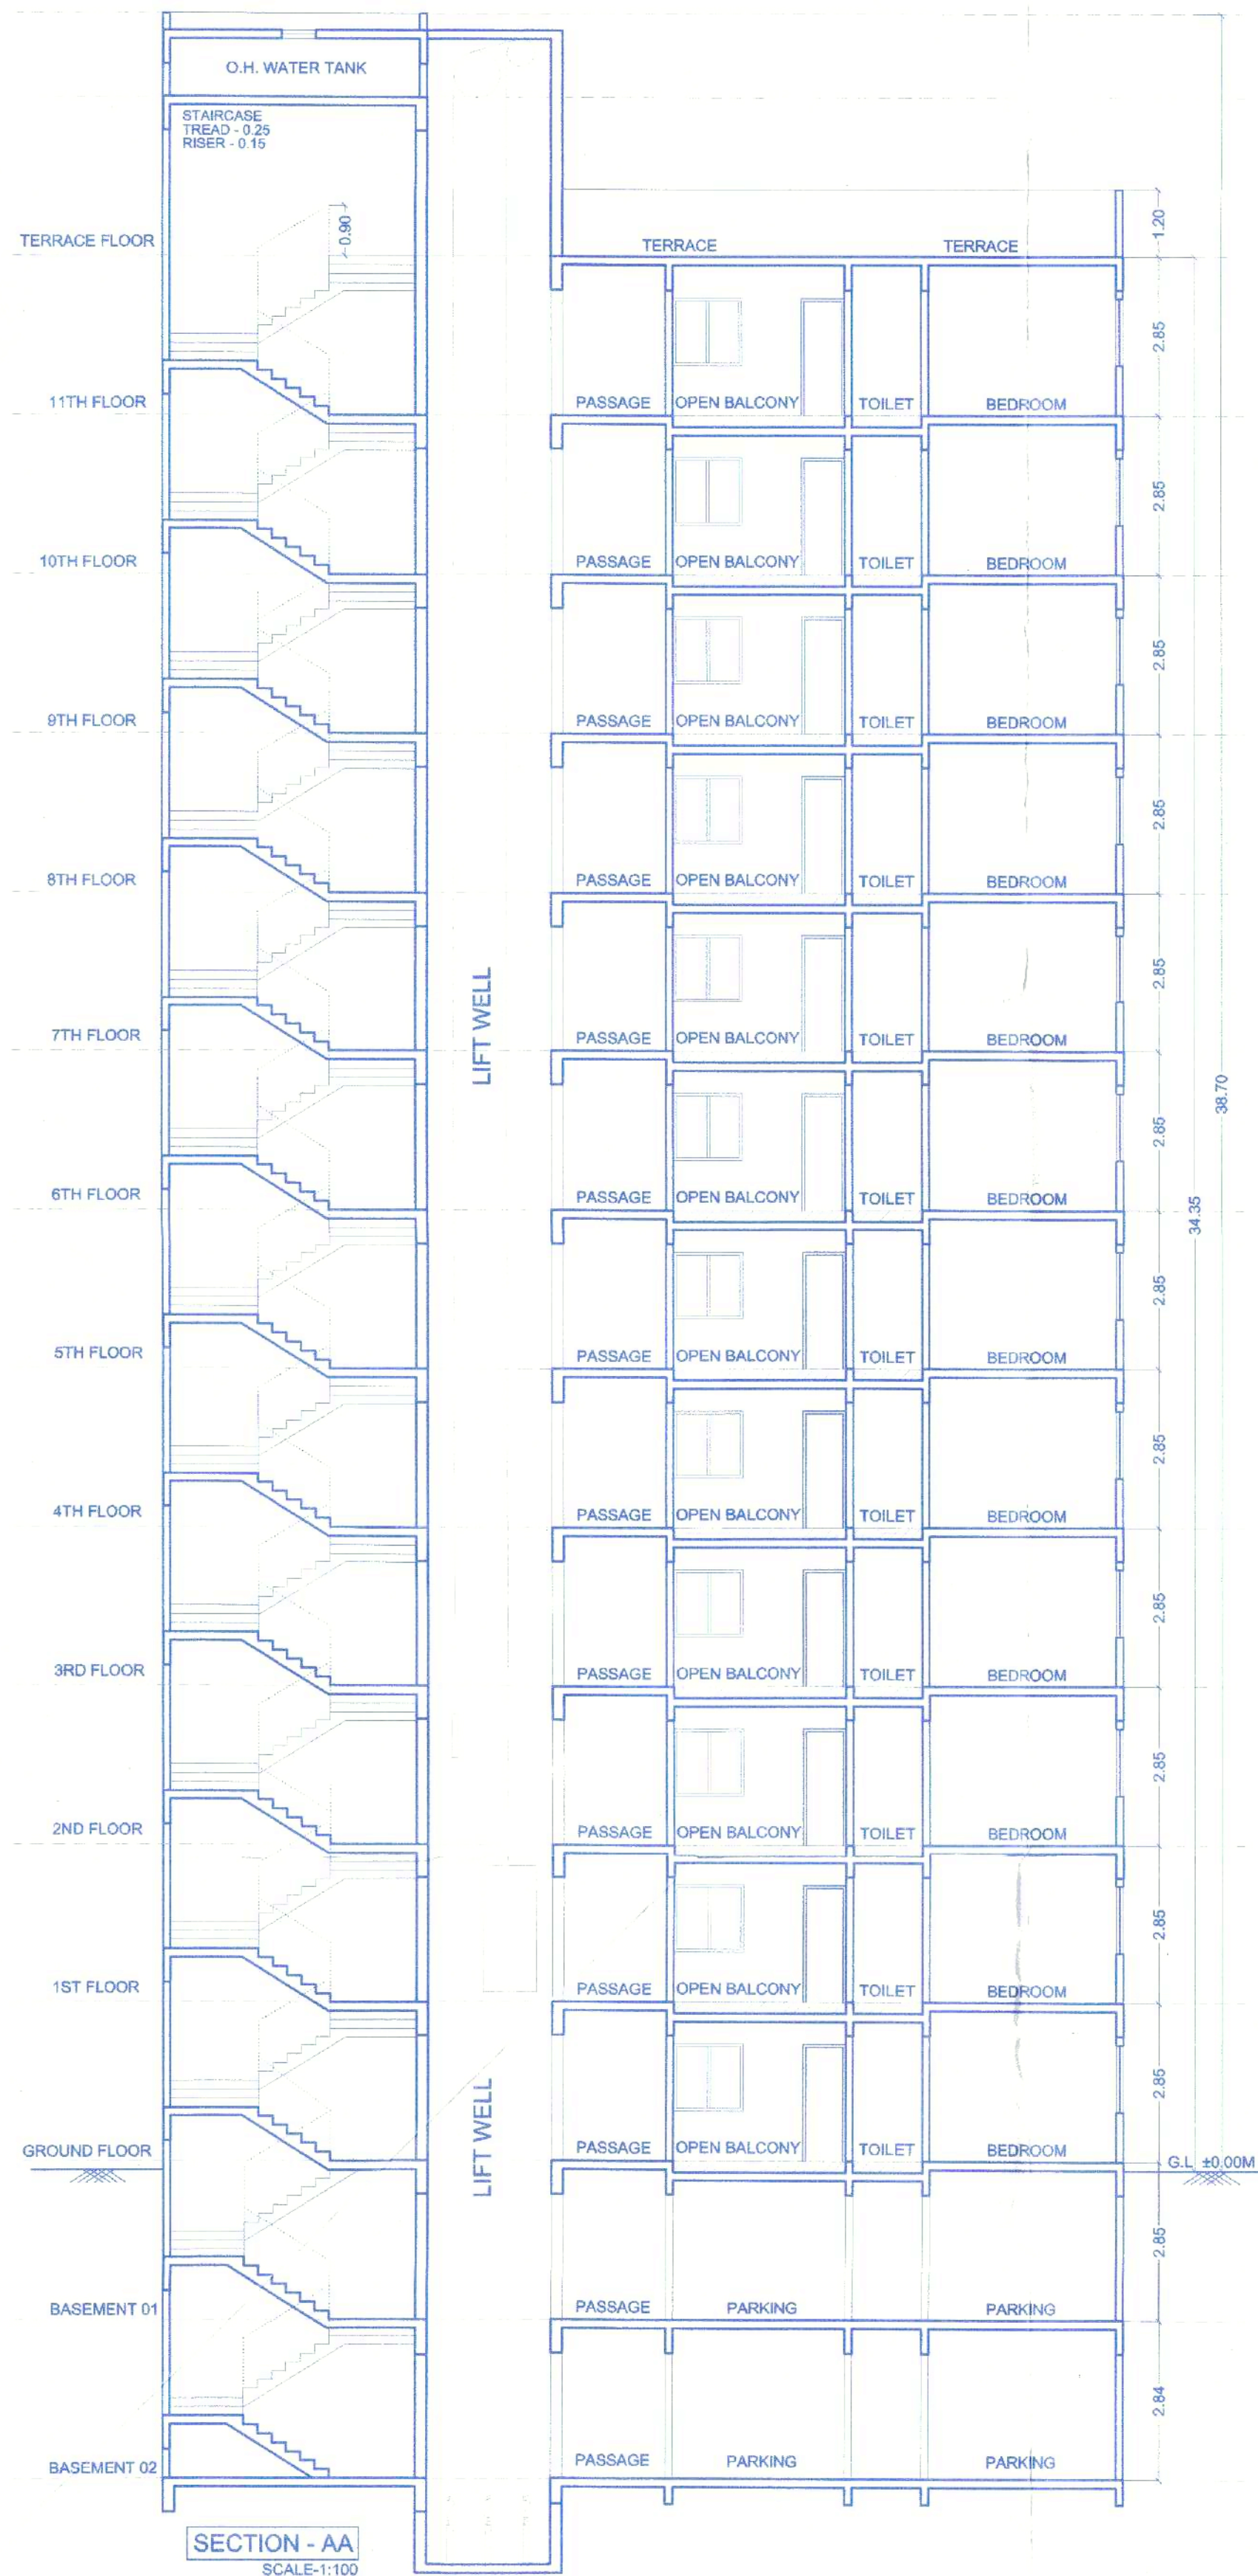

OWNER'S / POAH NAME		SIGNATURE	
M/S. CHAITANYA DEVELOPERS Through SHRI. DIPAKKUMAR BHARATBHAI BHOOT SHRI. RAJIV RAMDAS BHADALE			
ARCHITECT'S NAME		SIGNATURE	
AR. ATIT SHRIKANT ADMULWAR			
JOB NO.	DRAWING NO.	SCALE	DRAWN BY
AA/2019-123	MD_001_R0_TP	1:100	ADAGHA
CHECKED BY		REGISTRATION NO. OF ARCHITECT	
AA		CA / 2008 / 41887	
ARCHITECT:			
atit admulwar TM ARCHITECTS (AN ISO 9001:2015 CERTIFIED COMPANY) OFFICE NO.05, THIRD FLOOR, SHREE TOWERS, MAGARPATTA CHOWK, HADAPSAR, PUNE-28 Office : +91 88 8800 4700, +91 88 0541 9700 office@atitadmulwar.com www.atitadmulwar.com			