

WING - B


01. Previous sanction under CC No. BPWAKAD/6/2022, Dated - 19-04-2022
02. Previous sanction under CC No. BPWAKAD/15/2022, Dated - 20-10-2022
03. Previous sanction under CC No. BPWAKAD/53/2023, Dated - 31-03-2023
04. Previous sanction under CC No. BPWAKAD/57/2024, Dated - 30-03-2024

Sanctioned No. B.P/Wakad/132/2024
Subject to conditions mentioned in the
Office Order No.
aven dated 23/10/24
Pimpri
Date: 23/10/2024



O. C. Signed by
City Engineer

City Engineer
Building Permission Dept.
PCMC, Pimpri, Pune-18

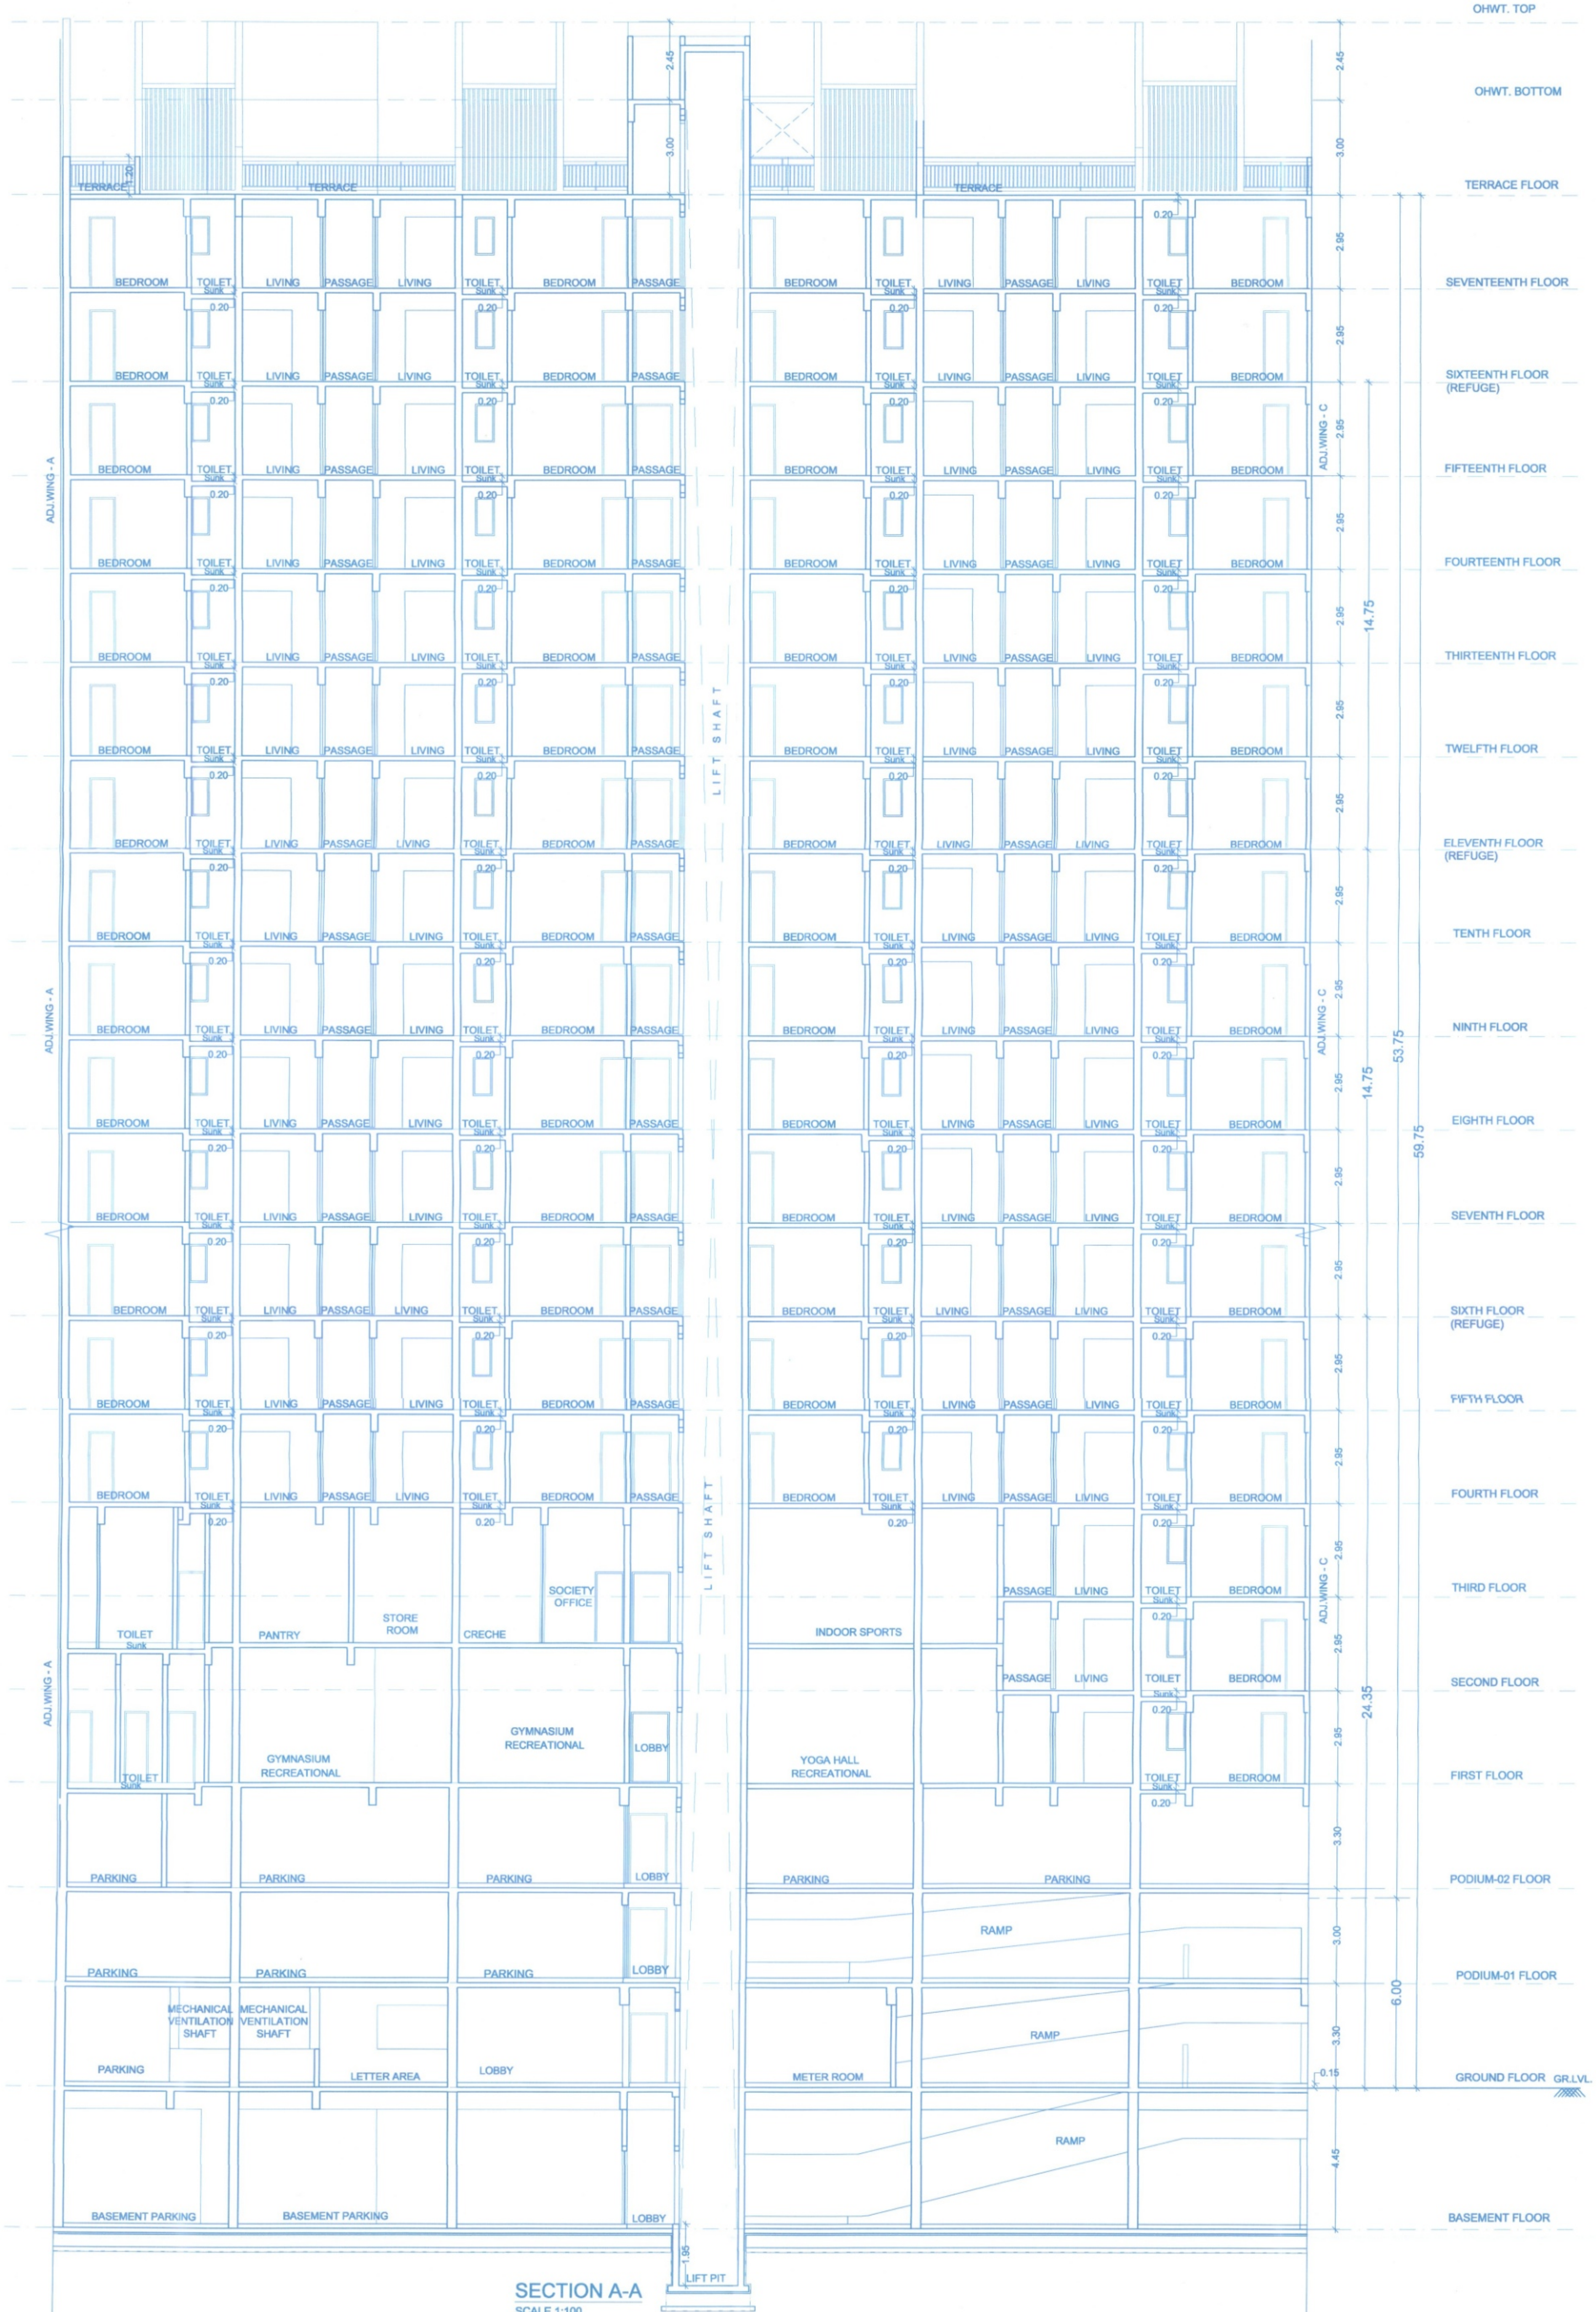

SECTION A-A
SCALE 1:100

Project :-

PROPOSED LAYOUT OF WINGS ON S.NO.65/1/1B,70/1,
AT- WAKAD,PUNE.

Sign, Address Of The Owner / P.O.A. Holder :-

THE MUNICIPAL DRAWING IS PREPARED FROM THE INSTRUCTION, INFORMATION,
SPECIFICATION, PAPERS AND LEGAL DOCUMENTS ETC. GIVEN BY ME AND THE AUTHENTICITY
OF THE SAME IS MY RESPONSIBILITY. I, THE OWNER / P.O.A. HOLDER HAVE READ & STUDIED
THIS AND ALL THE DRAWINGS ALONG WITH DOCUMENTS FOR SUBMISSION AND THEY ARE
AS PER MY INSTRUCTIONS & INFORMATION'S GIVEN TO THE ARCHITECT.

Signature of Owner

M/s. ANKSHA BUILDERS
MR.NIHAL A.SHAH
214 The Pentagon S.No.43, Parvati, Satara Road, Pune.

FOR ANA CONSORTIUM PVT. LTD.

DWG. NO.			NORTH	
BP LAYOUT PLAN				
JOB NO.			SCALE	
1778			1 : 100	
DATE	REVISION	ISSUED DRG. DATE	DEALT	DESIGN AR.
01.2019	R-9	08.07.2024	Sudhir / khajappa	Ar. Abhijeet S.