


## WING - B

01. Previous sanction under CC No. BPWAKAD/66/2022, Dated :> 19-04-2022  
02. Previous sanction under CC No. BPWAKAD/157/2022, Dated :> 20-10-2022  
03. Previous sanction under CC No. BPWAKAD/53/2023, Dated :> 31-03-2023  
04. Previous sanction under CC No. BPWAKAD/57/2024, Dated :> 30-03-2024

Sanctioned No. B.P. Wakad / 132 / 2024  
Subject to conditions mentioned in the  
Office Order No. 23/10/24  
Pimpri  
Date 23/10/2024

O. C. Signed by  
City Engineer

City Engineer  
Building Permission Dept.  
P.M.C., Pimpri, Pune-18.

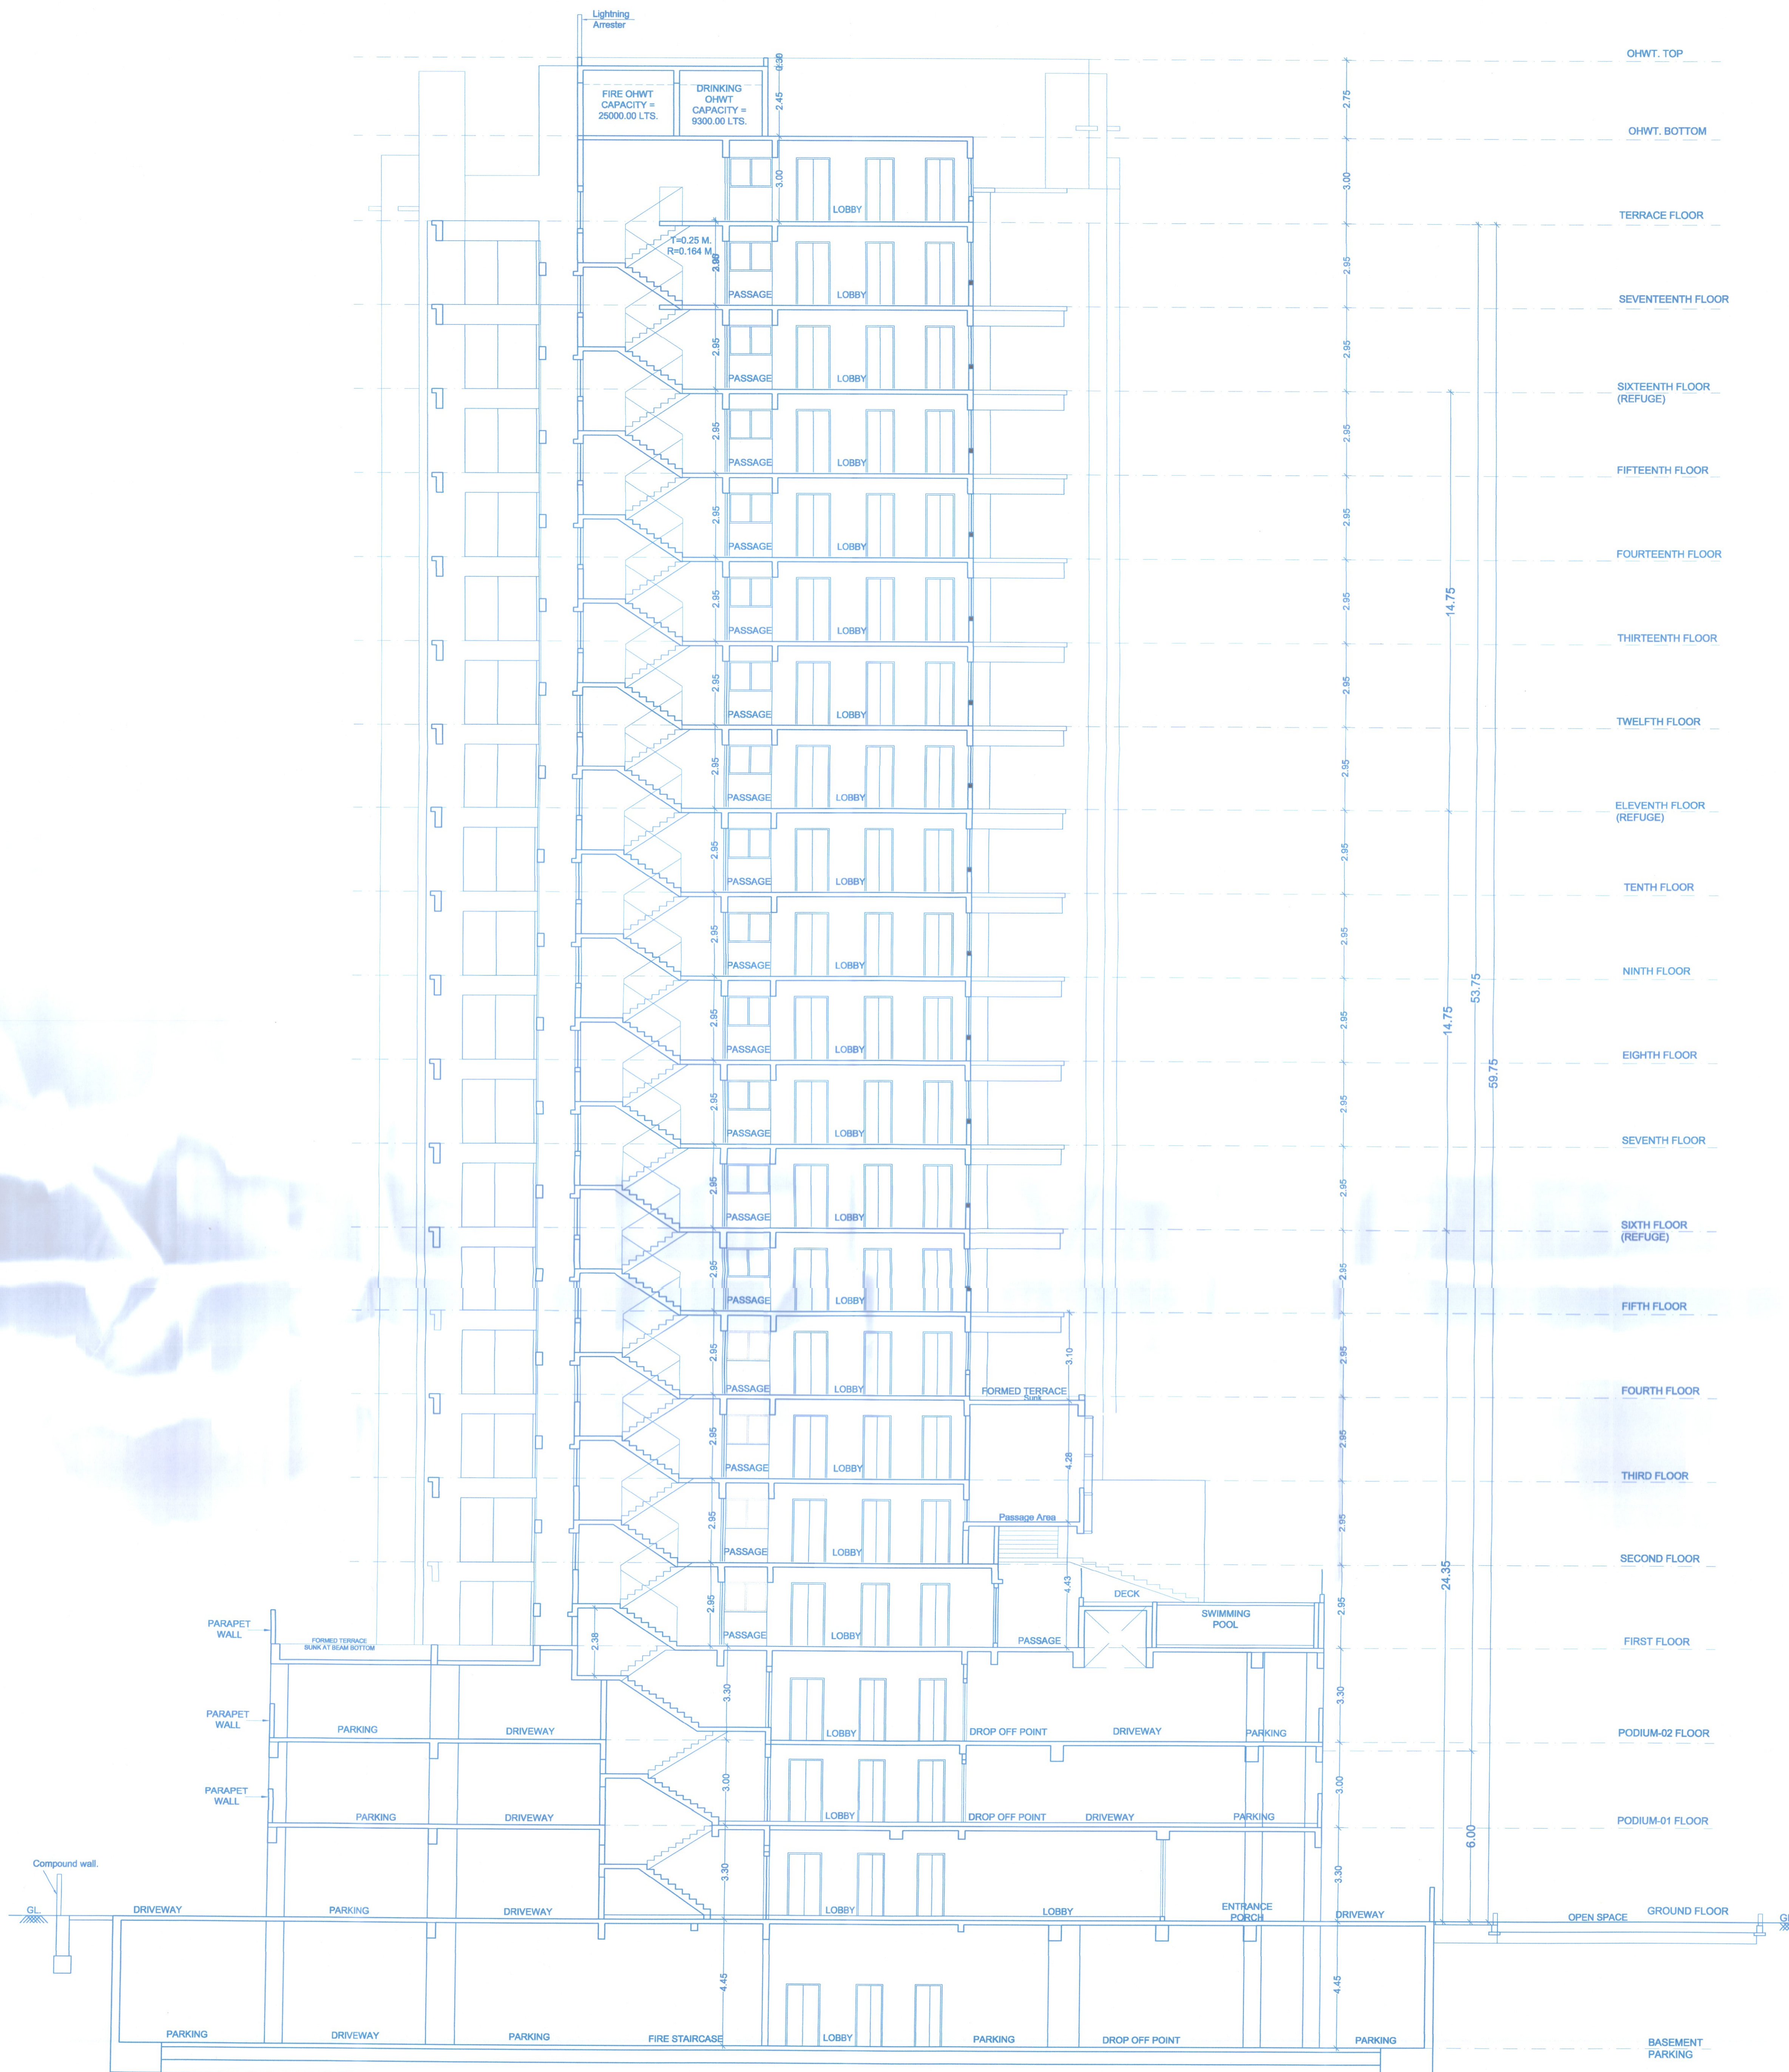

## Project :-

PROPOSED LAYOUT OF WINGS ON S.NO.65/1/1B,70/1,  
AT - WAKAD,PUNE.

## Sign, Address Of The Owner / P.O.A. Holder :-

THE MUNICIPAL DRAWING IS PREPARED FROM THE INSTRUCTION, INFORMATION,  
SPECIFICATION, PAPERS AND LEGAL DOCUMENTS ETC. GIVEN BY ME AND THE AUTHENTICITY  
OF THE SAME IS MY RESPONSIBILITY. THE OWNER / P.O.A. HOLDER HAVE READ & STUDIED  
THIS AND ALL THE DRAWINGS ALONG WITH DOCUMENTS FOR SUBMISSION AND THEY ARE  
AS PER MY INSTRUCTIONS & INFORMATION GIVEN TO THE ARCHITECT.

M/s. AKANKSHA BUILDERS  
MR. NIHAL A. SHAIKH  
214 The Pentagon S.No.43, Parvati, Satara Road, Pune.

FOR ANA CONSORTIUM PVT. LTD.

Reg.No. CA/89/11974  
7th Floor, Maruti Group,  
Behind Maruti Chandra Galleria,  
Off SB Road, CTS no.987,  
Shivajinagar, Pune-18  
Tele : 020 25555542 / 3442

DATE 25.01.2019 REVISION R-9 ISSUED DRG. DATE 08.07.2024

DEALT Sushir / khajappa DESIGN AR. Ar. Abhijeet S.

DWG. NO. BP LAYOUT PLAN JOB NO. 1778 SCALE 1:100

DATE 25.01.2019 REVISION R-9 ISSUED DRG. DATE 08.07.2024

DEALT Sushir / khajappa DESIGN AR. Ar. Abhijeet S.

I:\Server\Current Data\Current Data\SS\Shelkh Nihal\1778 Wakad\Liaison\BP Layout Plan