


01. Previous sanction under CC No. BP/WAKAD/66/2022, Dated :- 18-04-2022
02. Previous sanction under CC No. BP/WAKAD/157/2022, Dated :- 20-10-2022
03. Previous sanction under CC No. BP/WAKAD/53/2023, Dated :- 31-03-2023

Sanctioned No. B.P/Wakad/157/2024
Subject to conditions mentioned in the
Office Order No. 30103/2024
given dated 30/03/2024
Pimpri
Date: 30/03/2024



O. C. Signed by
City Engineer

City Engineer
Building Permission Dept.
PCMC, Pimpri, Pune-18

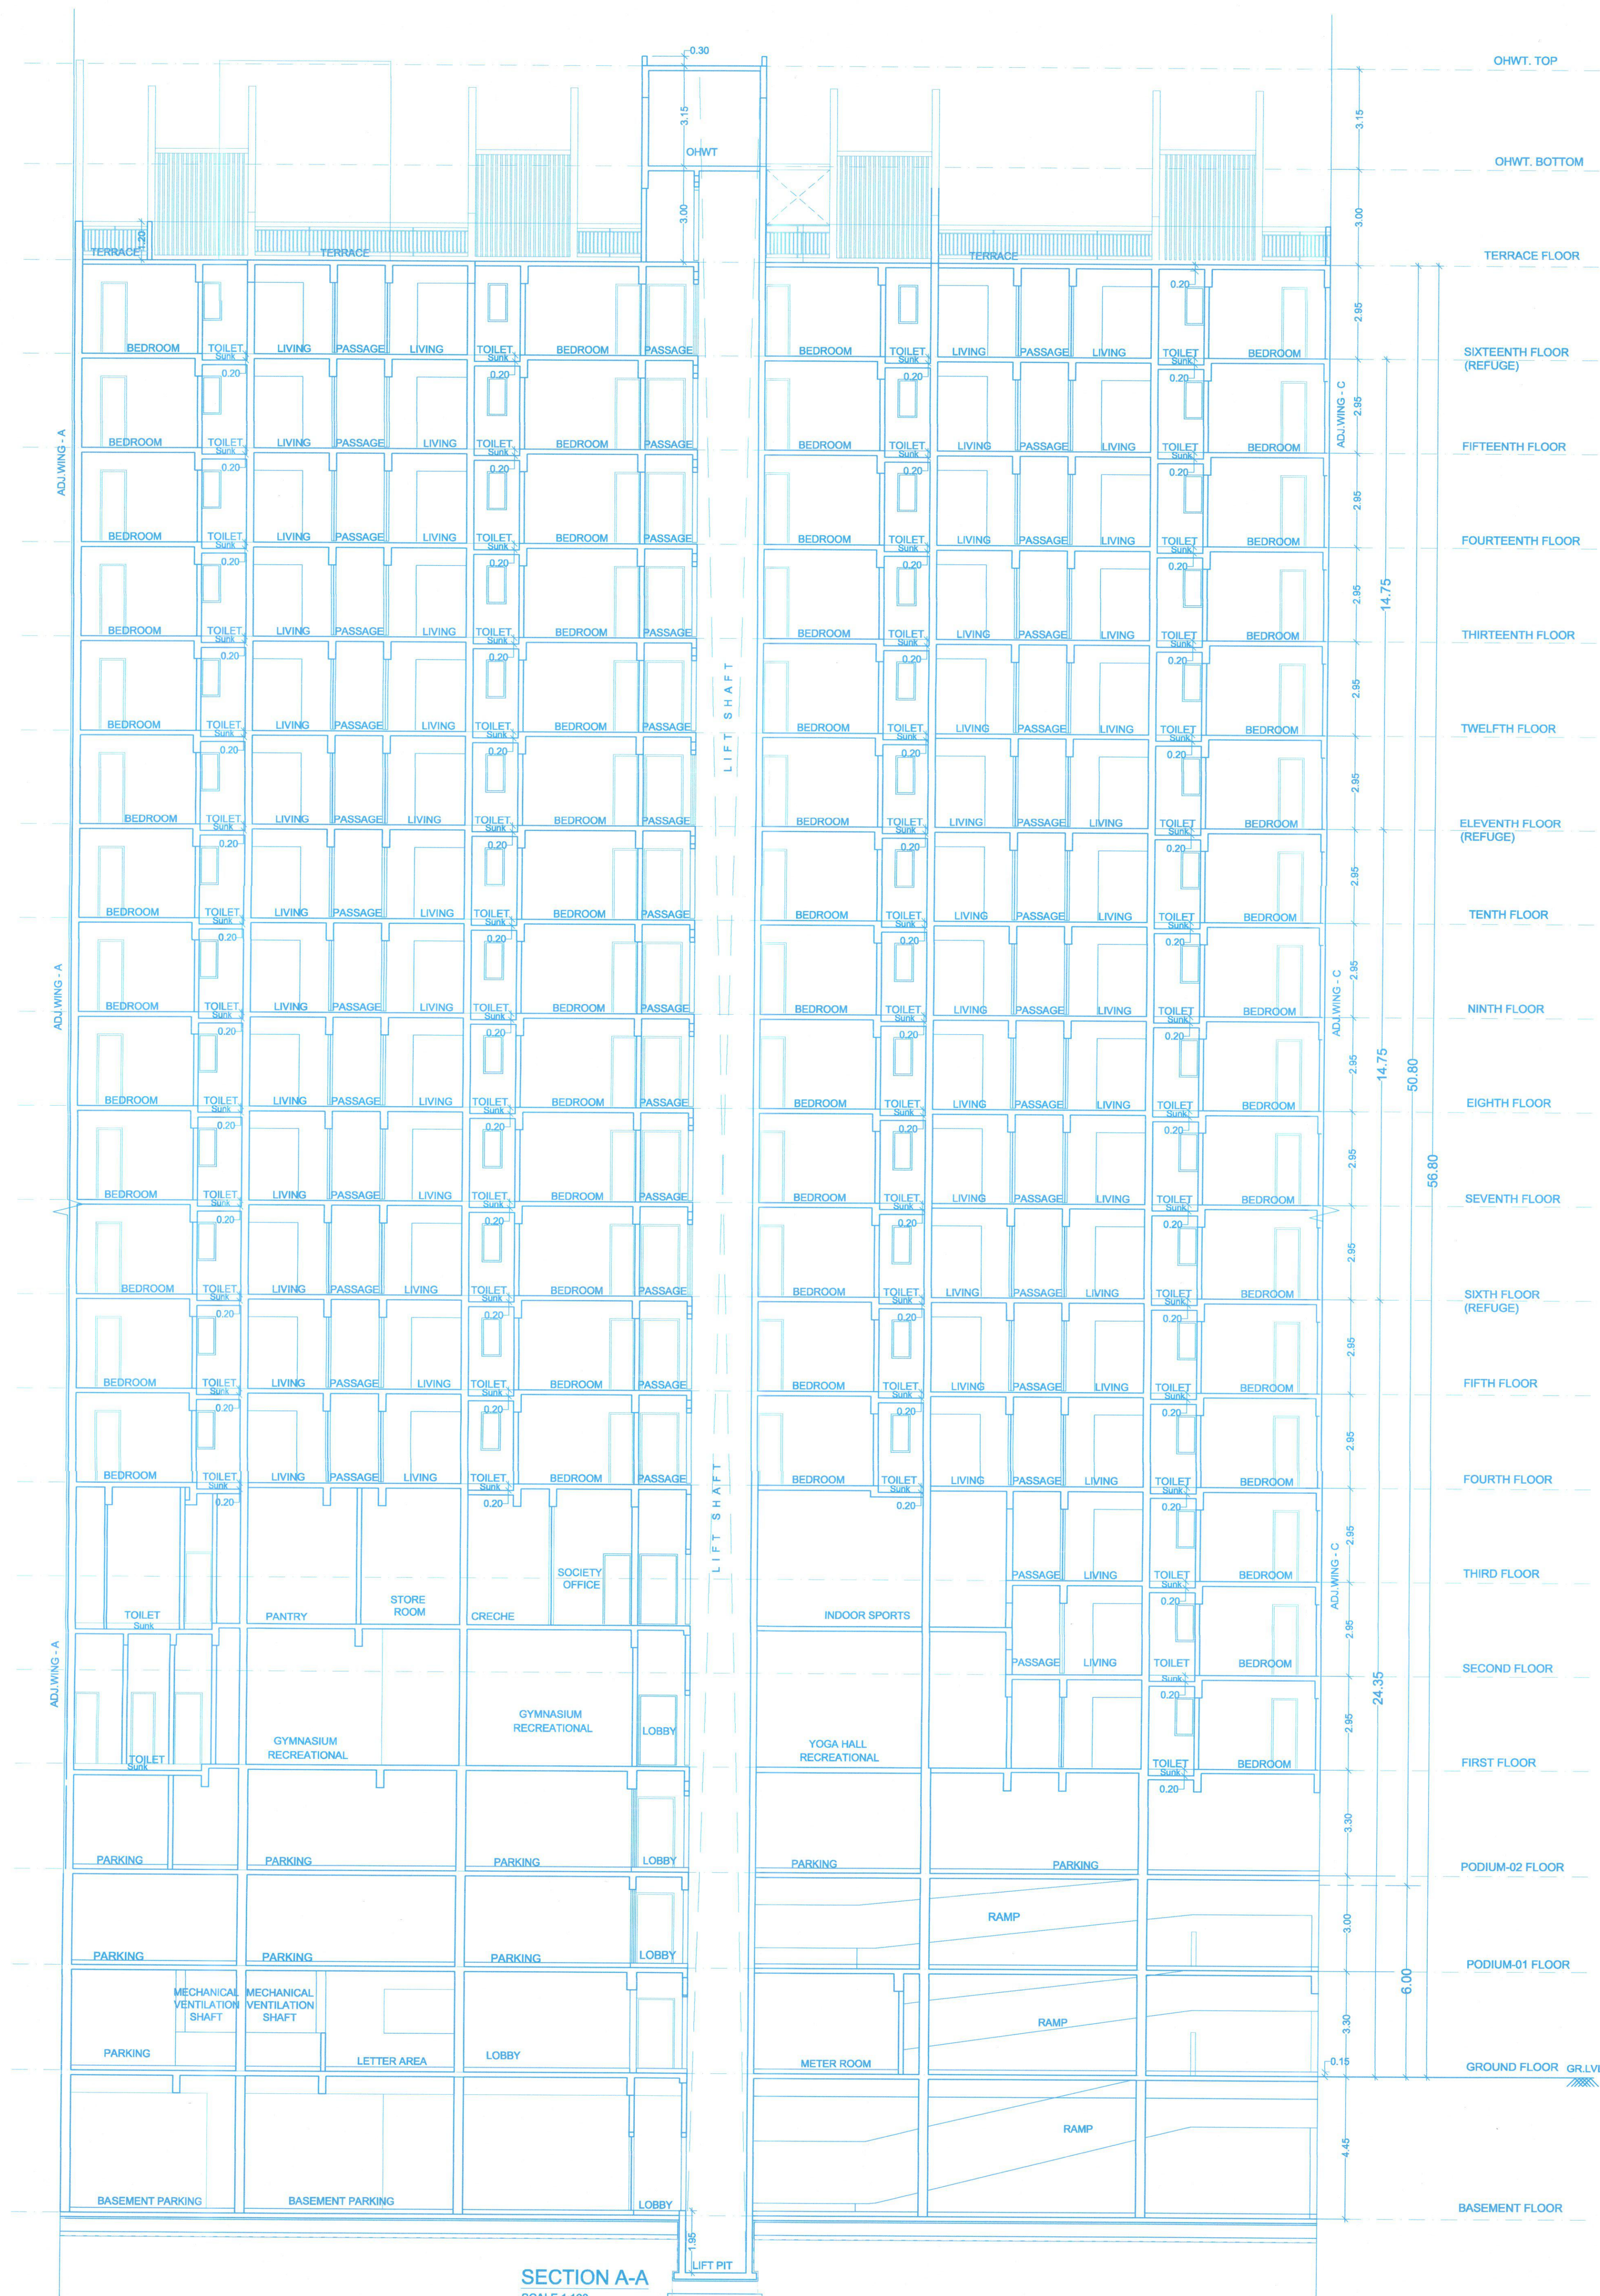

SECTION A-A
SCALE 1:100

Project :-

PROPOSED LAYOUT OF WINGS ON S.NO.65/1/1B,70/1,
AT- WAKAD,PUNE.

Sign, Address Of The Owner / P.O.A. Holder :-

THE MUNICIPAL DRABUILDING IS PREPARED FROM THE INSTRUCTION, INFORMATION,
SPECIFICATION, PAPERS AND LEGAL DOCUMENTS ETC. GIVEN BY ME AND THE AUTHENTICITY
OF THE SAME IS MY RESPONSIBILITY. I THE OWNER / P.O.A. HOLDER HAVE READ & STUDIED
THIS AND ALL THE DRABUILDINGS ALONG WITH DOCUMENTS FOR SUBMISSION AND THEY ARE
AS PER MY INSTRUCTIONS & INFORMATION GIVEN TO THE ARCHITECT.

M/s. AKANKSHA BUILDERS
MR.NIHAL A.SHAIKH
214 The Pentagon S.No.43, Parvati, Satara Road, Pune.
FOR ANA CONSORTIUM PVT. LTD.

Reg.No.CA/894/1974
7th Floor, Maruti Building,
Behind Manikchand Galleria,
Off SB Road, CTS No.367,
Shivajinagar, Pune-16
Tel : 020 2558542 / 3442

DATE	REVISION	ISSUED DRG. DATE	DEALT	DESIGN AR.
25.01.2019	R-8	02.02.2024	Sudhir / Khalappa/Siddhant	Ar. Abhijeet S.

IServerCurrent Data/Current Data/S/Shekh Nihal1778 Wakad/Laison/BP Layout Plan