

01. Previous sanction under CC No. BPWAKAD/66/2022, Dated :- 19-04-2022
02. Previous sanction under CC No. BPWAKAD/157/2022, Dated :- 20-10-2022
03. Previous sanction under CC No. BPWAKAD/53/2023, Dated :- 31-03-2023


Sanctioned No. B.P. Wakad/51/2024
Subject to conditions mentioned in the
Office Order No.
dated 30/03/2024
Pimpri
Date: 30/03/2024



O. C. Signed by
City Engineer

City Engineer
Building Permission Dept.
PCMC, Pimpri, Pune-18.

24/04/2024

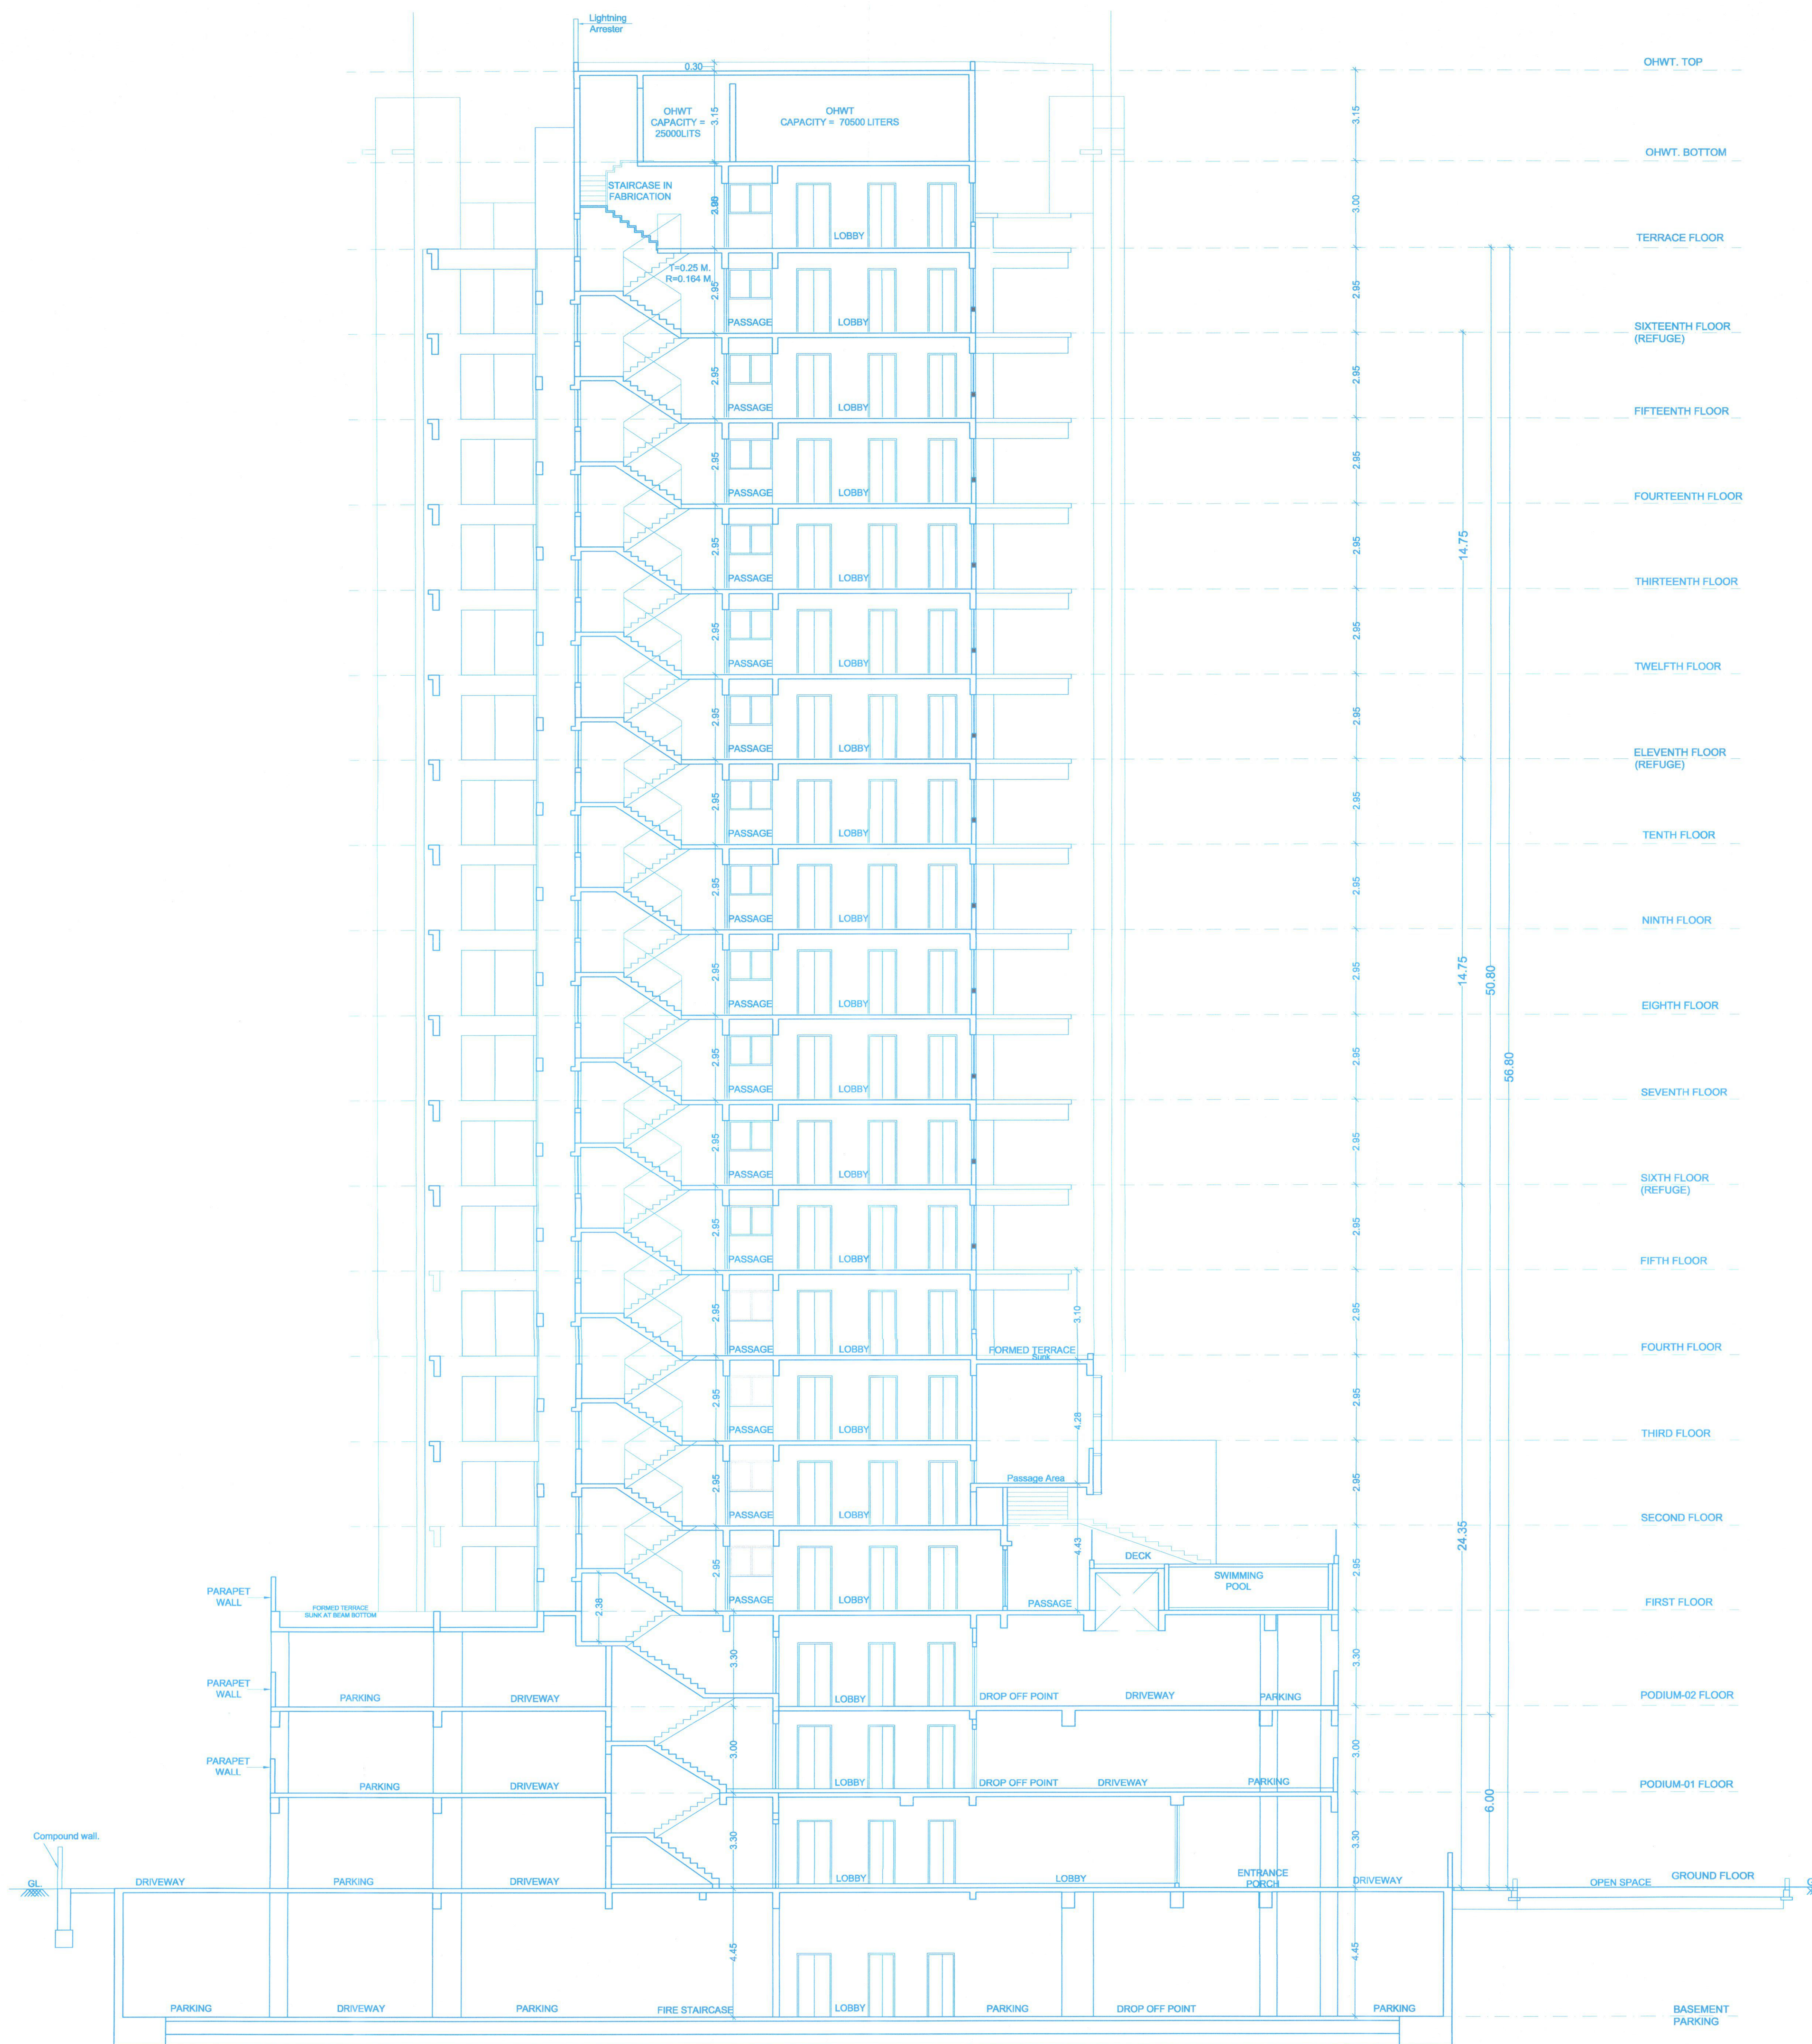

Project :-

PROPOSED LAYOUT OF WINGS ON S.NO.65/1/1B,70/1,
AT- WAKAD, PUNE.

Sign, Address Of The Owner / P.O.A. Holder :-

THE MUNICIPAL DRAWING IS PREPARED FROM THE INSTRUCTION, INFORMATION,
SPECIFICATION, PAPERS AND LEGAL DOCUMENTS ETC. GIVEN BY ME AND THE AUTHENTICITY
OF THE SAME IS MY RESPONSIBILITY. I THE OWNER / P.O.A. HOLDER HAVE READ & STUDIED
THIS AND ALL THE DRAWINGS ALONG WITH DOCUMENTS FOR SUBMISSION AND THEY ARE
AS PER MY INSTRUCTIONS & INFORMATION GIVEN TO THE ARCHITECT.

M/s. AKANKSHA BUILDERS
MR. NIHAL A. SHAIKH
214 The Pentagon S.No.43, Parvat, Satara Road, Pune.

FOR ANA CONSORTIUM PVT. LTD.

Reg. No. CA/69/11974
7th Floor, Market Street,
Behind Marichand Galleria,
Off SG Road, CTS no. 997,
Shivajinagar, Pune-411004
Tel : 020 25656542 / 3442

DATE	REVISION	ISSUED DRG. DATE	DEALT	DESIGN AR.
25.01.2019	R-8	02.02.2024	Sudhir / Khajapada Siddhant	Ar. Abhijeet S.

\\Server\\Current Data\\Current Data\\Sheikh Nihal\\1778 Wakad\\Liaison\\BP Layout Plan

01 APR 2024