


01. Previous sanction under CC No. BPWAKAD/66/2022, Dated - 19-04-2022
02. Previous sanction under CC No. BPWAKAD/157/2022, Dated - 20-10-2022
03. Previous sanction under CC No. BPWAKAD/53/2023, Dated - 31-03-2023
04. Previous sanction under CC No. BPWAKAD/57/2024, Dated - 30-03-2024

Sanctioned No. B.P. Wakad / 132 / 2024
Subject to conditions mentioned in the
Office Order No. 23/10/24
aven dated 10/04/2024
Pimpri
Date: 23/10/2024

O. C. Signed by
City Engineer

City Engineer
Building Permission Dept.
P.M.C., Pimpri, Pune-18

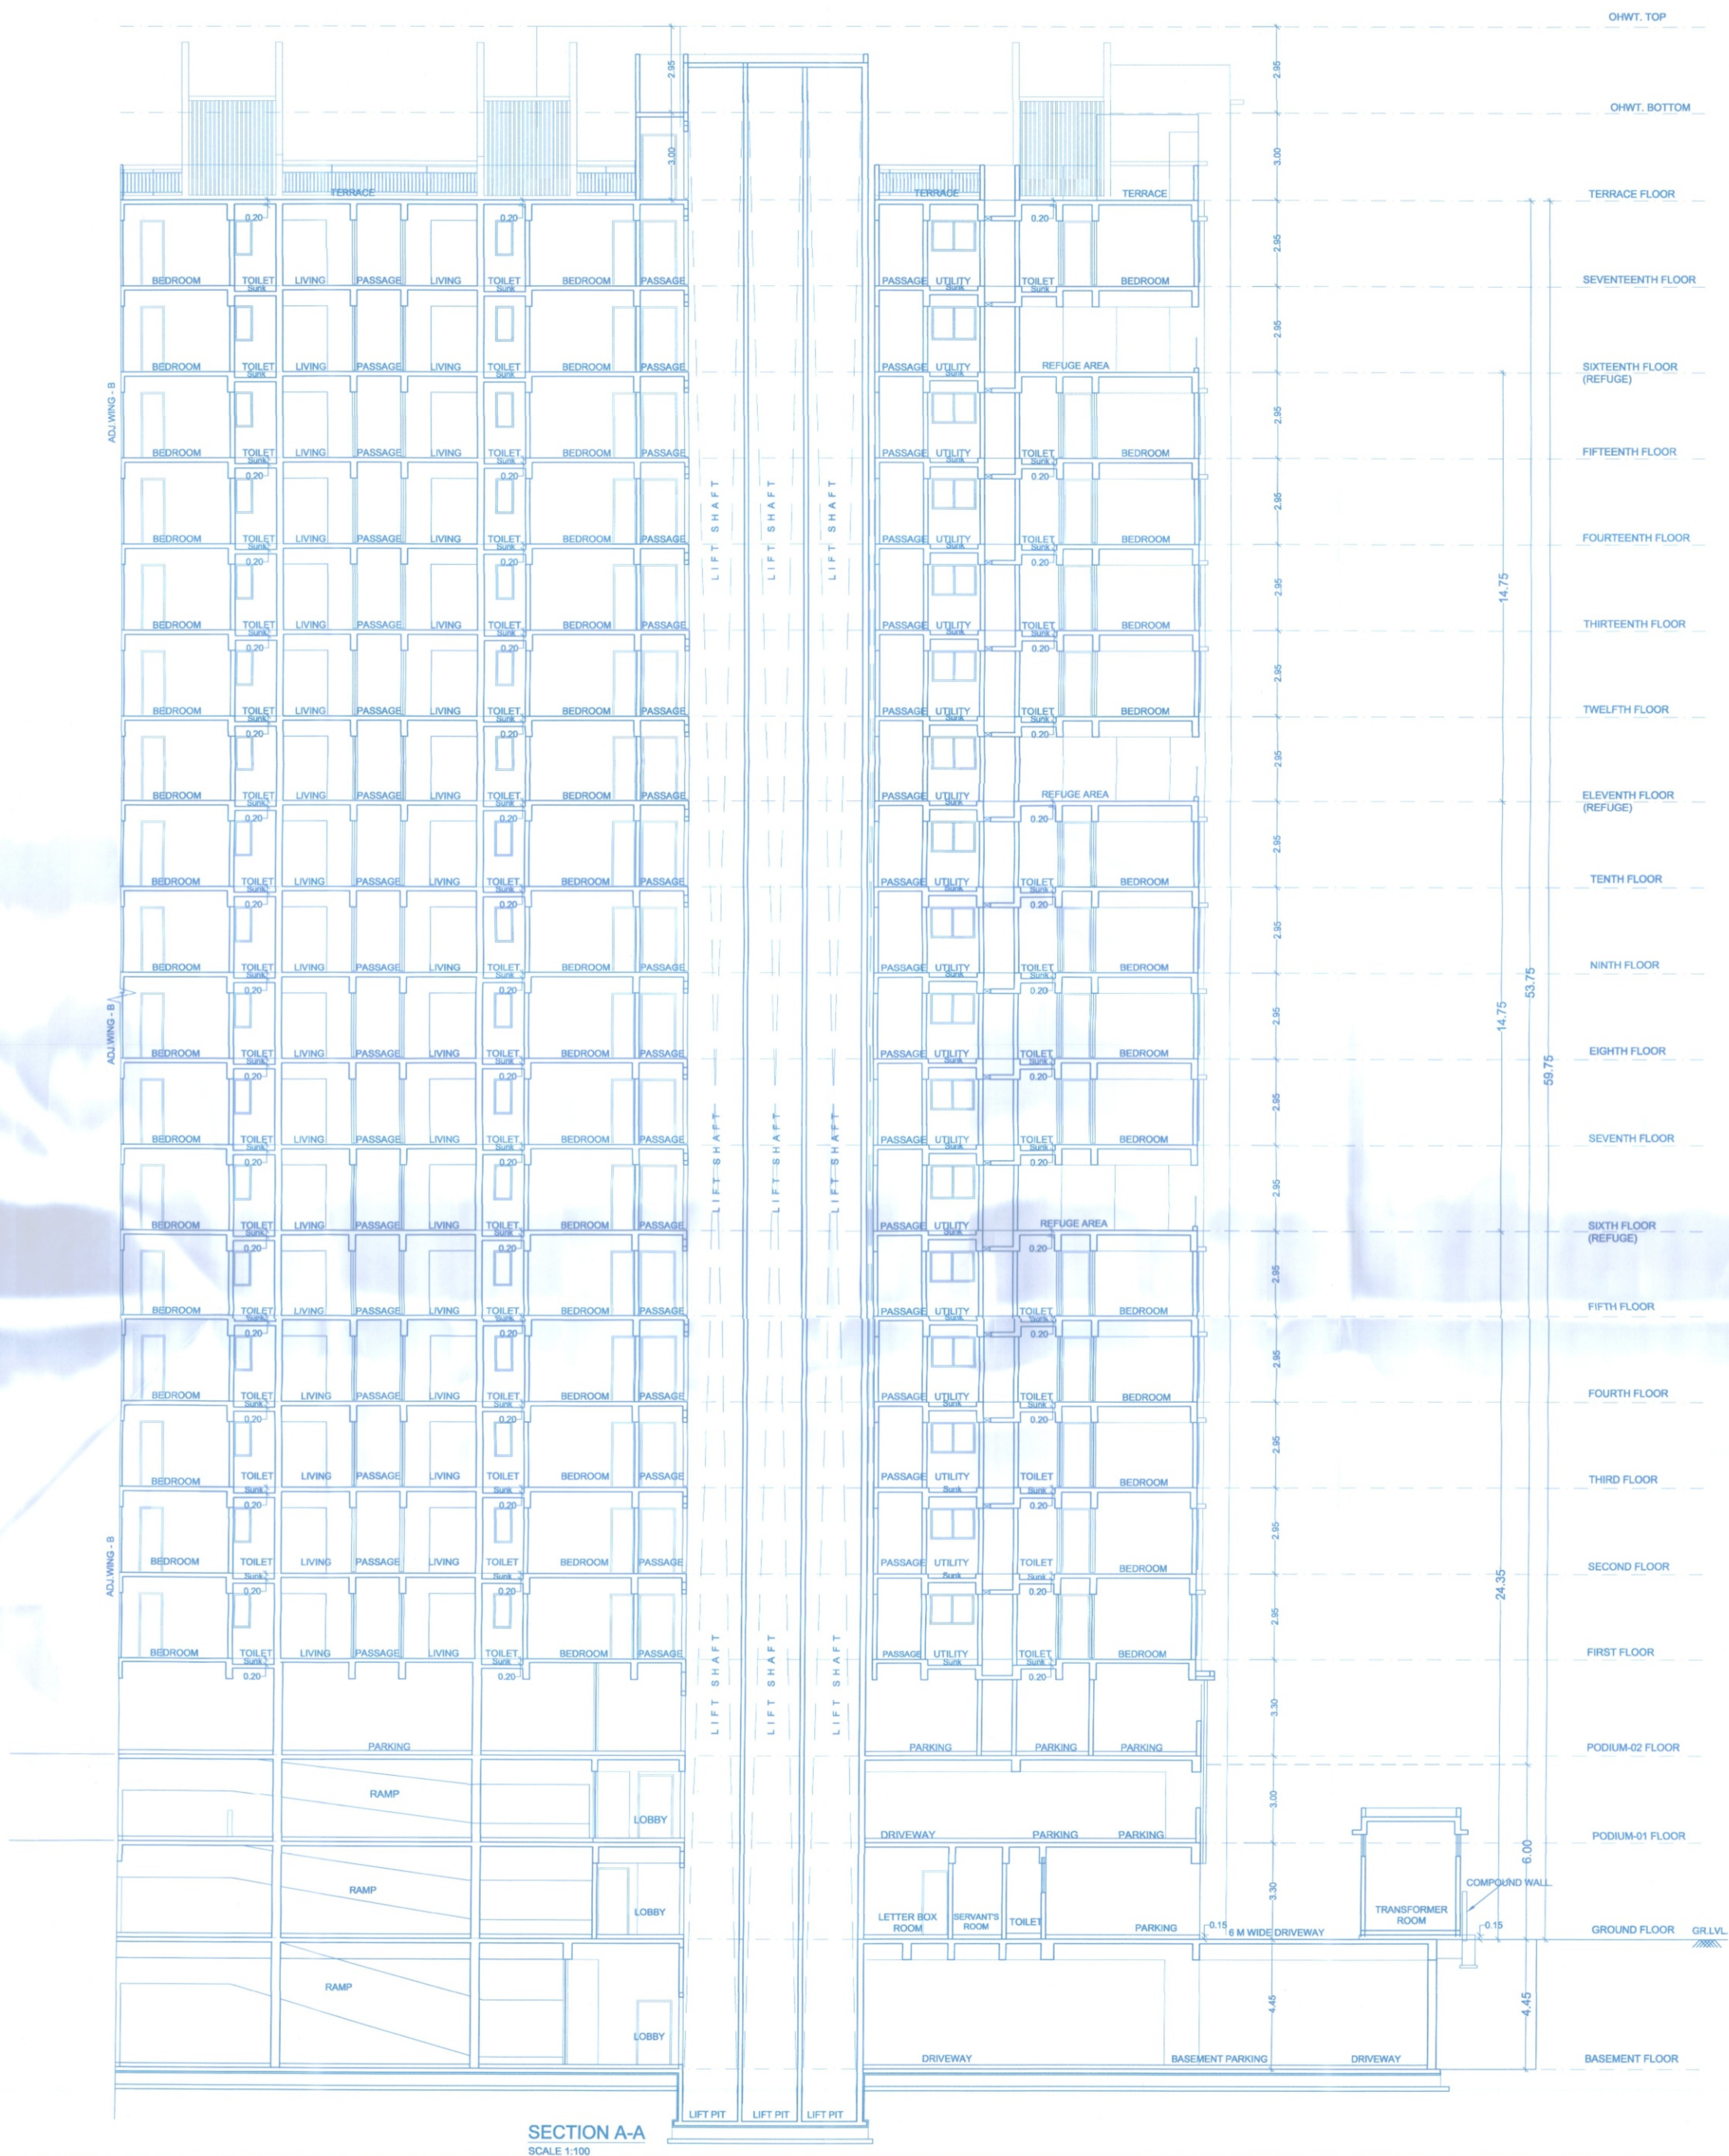

SECTION A-A
SCALE 1:100

Project :-			
PROPOSED LAYOUT OF WINGS ON S.NO.65/11B/70/1, AT- WAKAD, PUNE.			
Sign, Address Of The Owner / P.O.A. Holder :-			
THE MUNICIPAL DRAWING IS PREPARED FROM THE INSTRUCTION, INFORMATION, SPECIFICATION, PAPERS AND LEGAL DOCUMENTS ETC. GIVEN BY ME AND THE AUTHENTICITY OF THE SAME IS MY RESPONSIBILITY. THE OWNER / P.O.A. HOLDER HAVE READ & STUDIED THIS AND ALL THE DRAWINGS ALONG WITH DOCUMENTS FOR SUBMISSION AND THEY ARE AS PER MY INSTRUCTIONS & INFORMATION GIVEN TO THE ARCHITECT.			
M/s. AKANKSHA BUILDERS MR. Nihal A. SHAIKH 214 The Pentagon S.No.43, Parvati, Satara Road, Pune. FOR ANA CONSORTIUM PVT. LTD.			
Reg. No. CA/89/11974 7th Floor, Maruti Shree, Behind Maruti Shree, Galle, Off SB Road, CTS no. 997, Shivajinagar, Pune-18 Tel: 020 2555542 / 9442	DWG. NO. BP LAYOUT PLAN	NORTH N W E S	SCALE 1:100
DATE 25.01.2019	REVISION R-9	ISSUED DRG. DATE 08.07.2024	DESIGN AR. Ar. Abhijeet S.