

WING - C

SECTIONED -AA


01. Previous sanction under CC No. BPWAKAD/66/2022, Dated :- 19-04-2022
02. Previous sanction under CC No. BPWAKAD/157/2022, Dated :- 20-10-2022
03. Previous sanction under CC No. BPWAKAD/53/2023, Dated :- 31-03-2023

Sanctioned No. B.P.WAKAD/157/2024
Subject to conditions mentioned in the
Office Order No. 30/03/2024
Pimpri
Date: 30/03/2024



O. C. Signed by
City Engineer

Building Permission Dept.
PCMC, Pimpri, Pune-18

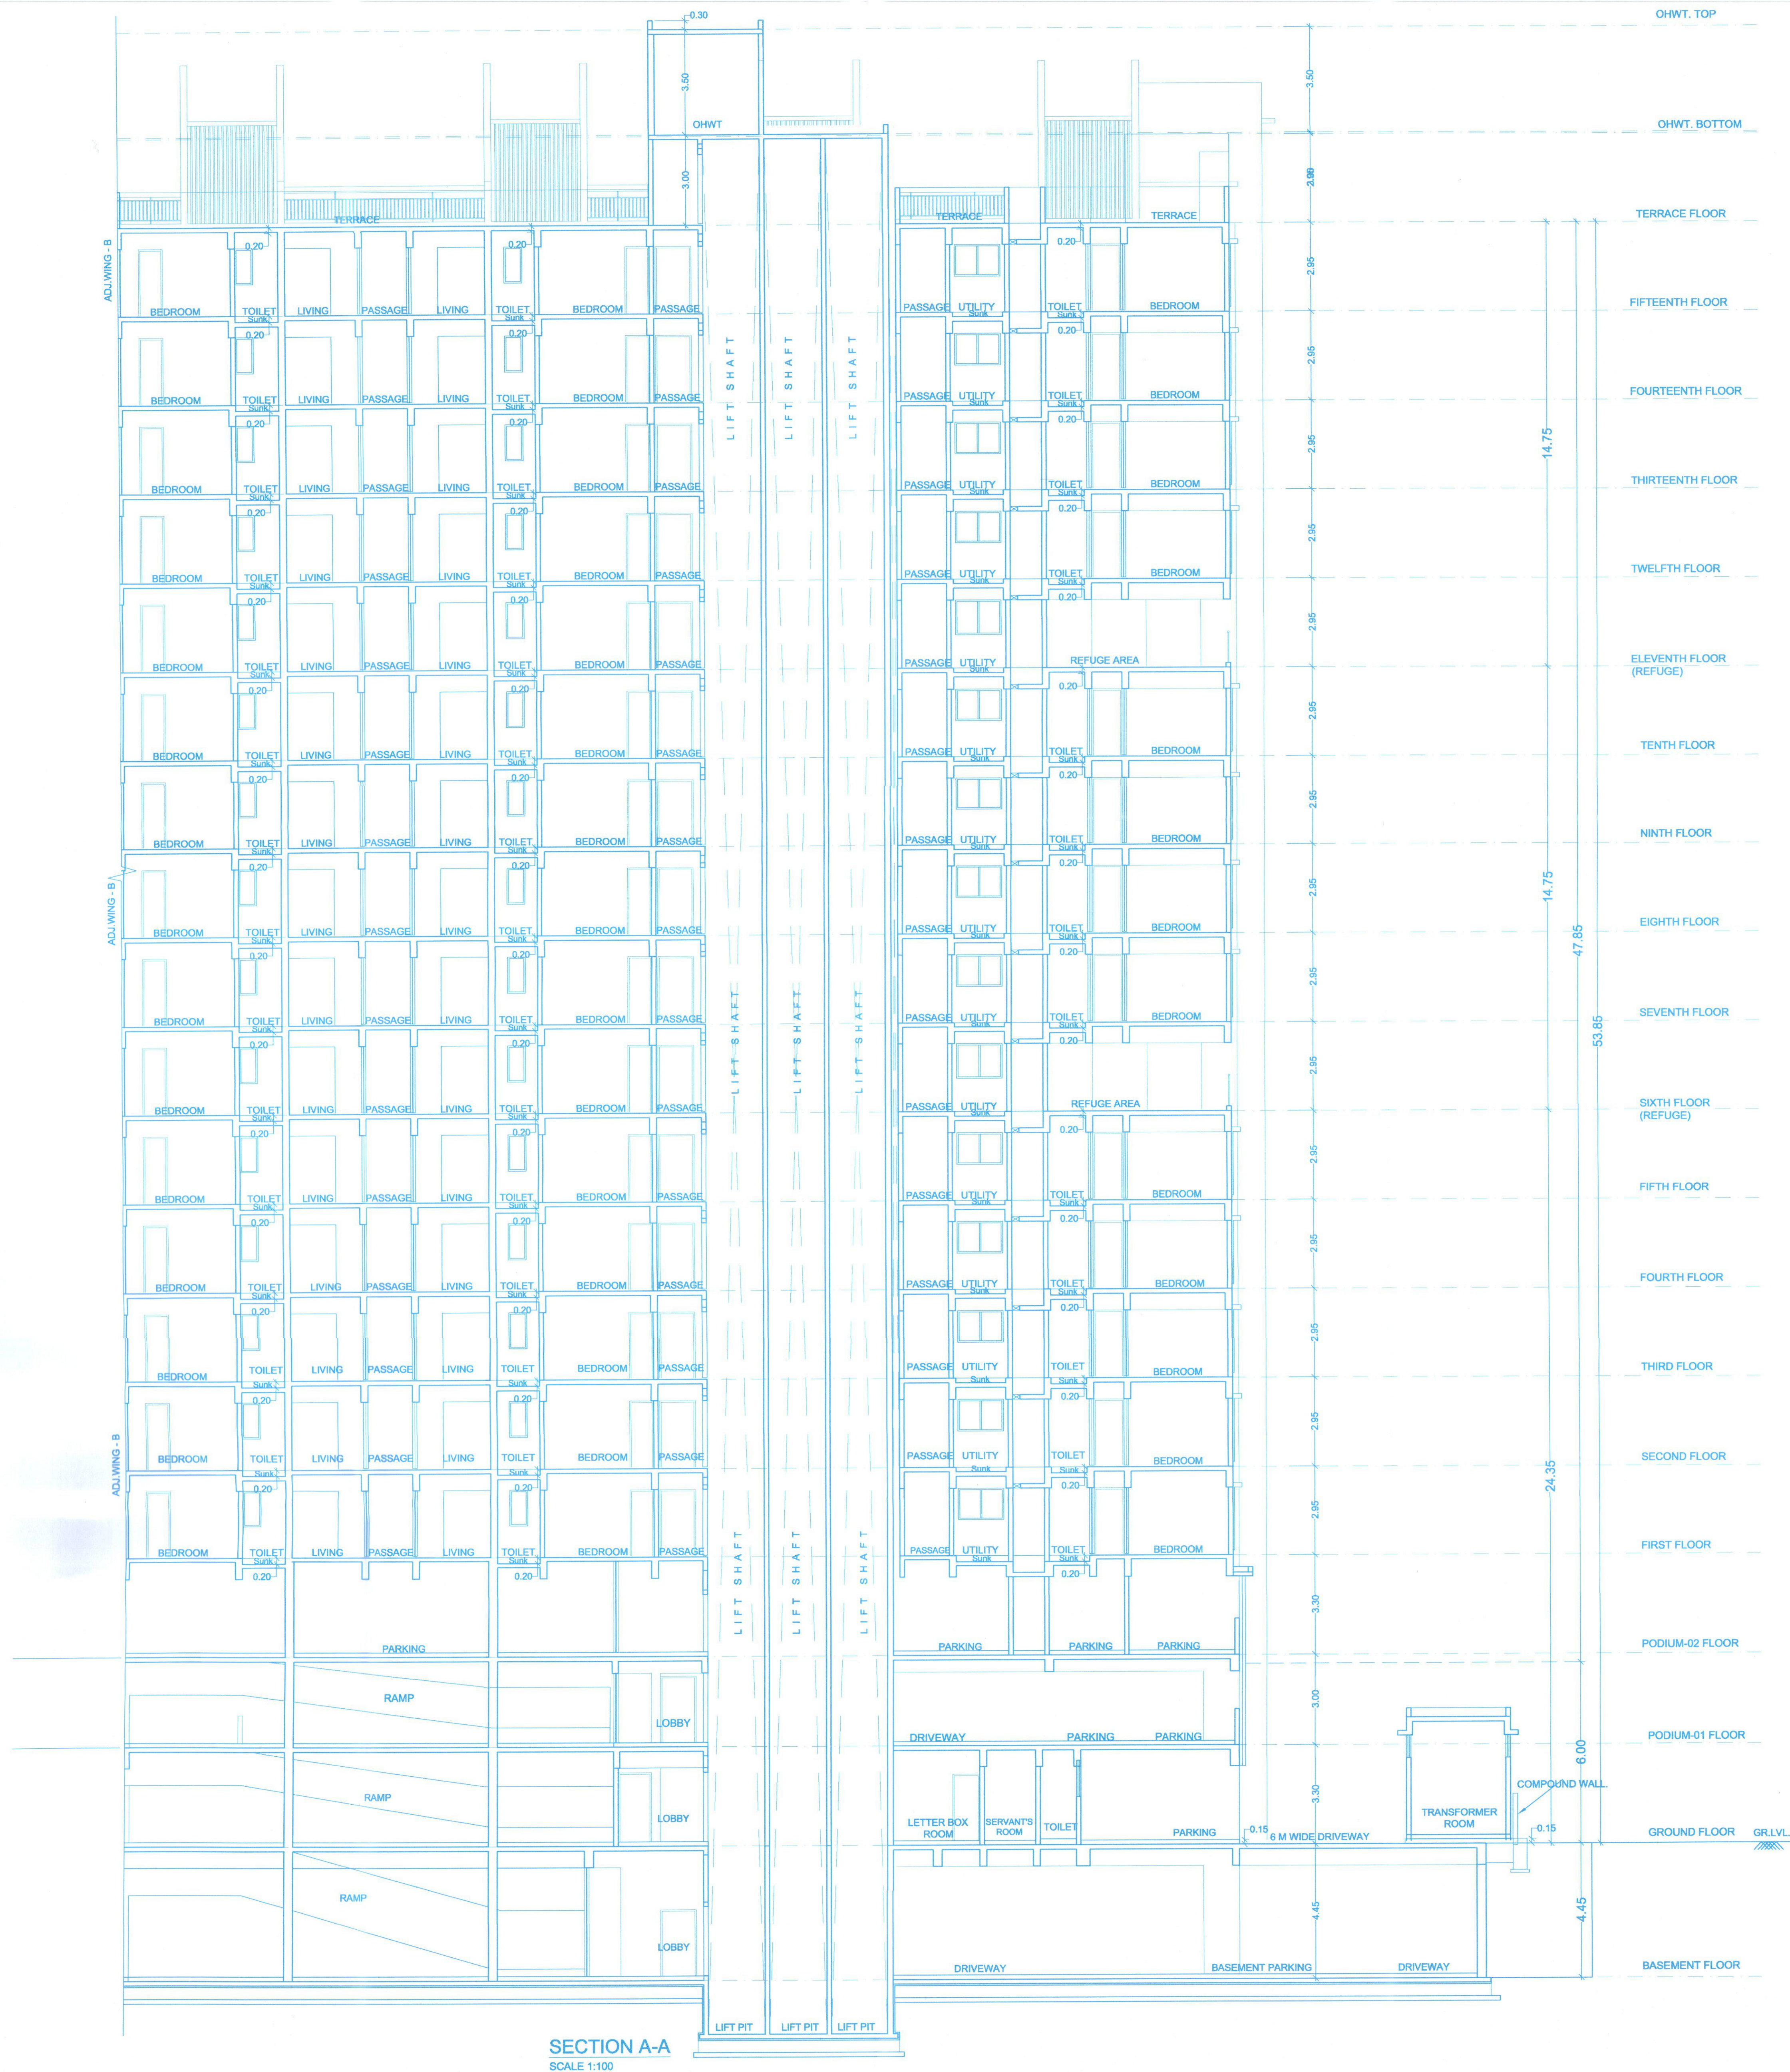

SECTION A-A
SCALE 1:100

Project :-

PROPOSED LAYOUT OF WINGS ON S.NO.65/11B,70/1,
AT-WAKAD,PUNE.

Sign, Address Of The Owner / P.O.A. Holder :-

THE MUNICIPAL DRAWING IS PREPARED FROM THE INSTRUCTION, INFORMATION, SPECIFICATION, PAPERS AND LEGAL DOCUMENTS ETC. GIVEN BY ME AND THE AUTHENTICITY OF THE SAME IS MY RESPONSIBILITY. I THE OWNER / P.O.A. HOLDER HAVE READ & STUDIED THIS AND ALL THE DRAWINGS ALONG WITH DOCUMENTS FOR SUBMISSION AND THEY ARE AS PER MY INSTRUCTIONS & INFORMATION'S GIVEN TO THE ARCHITECT.

M/s. AKANKSHA BUILDERS
MR.NIHAL A.SHAUKH,
214 The Pentagonagon S.No.43, Parvati, Satara Road, Pune.
FOR ANA CONSORTIUM PVT. LTD.

Reg. No. CA/89/11974

7th Floor, Mantri Street,
Behind Manikchand Galleria,
Off SB Road, CTS no 997,
Shivajinagar, Pune-16
Tele : 020 25555542 / 3442

DATE 25.01.2019

REVISION R-8

ISSUED DRG. DATE 02.02.2024

DEALT

Sudhir /

Khajappa/Siddhant

Ar. Abhijeet S.

DWG. NO.

BP LAYOUT

PLAN

JOB NO.

1778

SCALE

1:100

DESIGN AR.

Ar. Abhijeet S.