


WING - C

SECTIONED - BB


01. Previous sanction under CC No. BPWAKAD/66/2022, Dated :- 19-04-2022
02. Previous sanction under CC No. BPWAKAD/157/2022, Dated :- 20-10-2022
03. Previous sanction under CC No. BPWAKAD/53/2023, Dated :- 31-03-2023

Sanctioned No. B.P./Wakad/57/2024
Subject to conditions mentioned in the
Office Order No.
dated 30/03/2024
Pimpri
Date: 30/03/2024

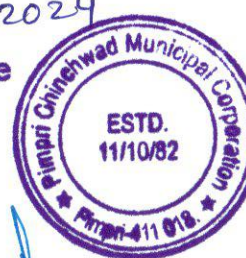

O. C. Signed by
City Engineer

City Engineer
Building Permission Dept.
PCMC, Pimpri, Pune-18

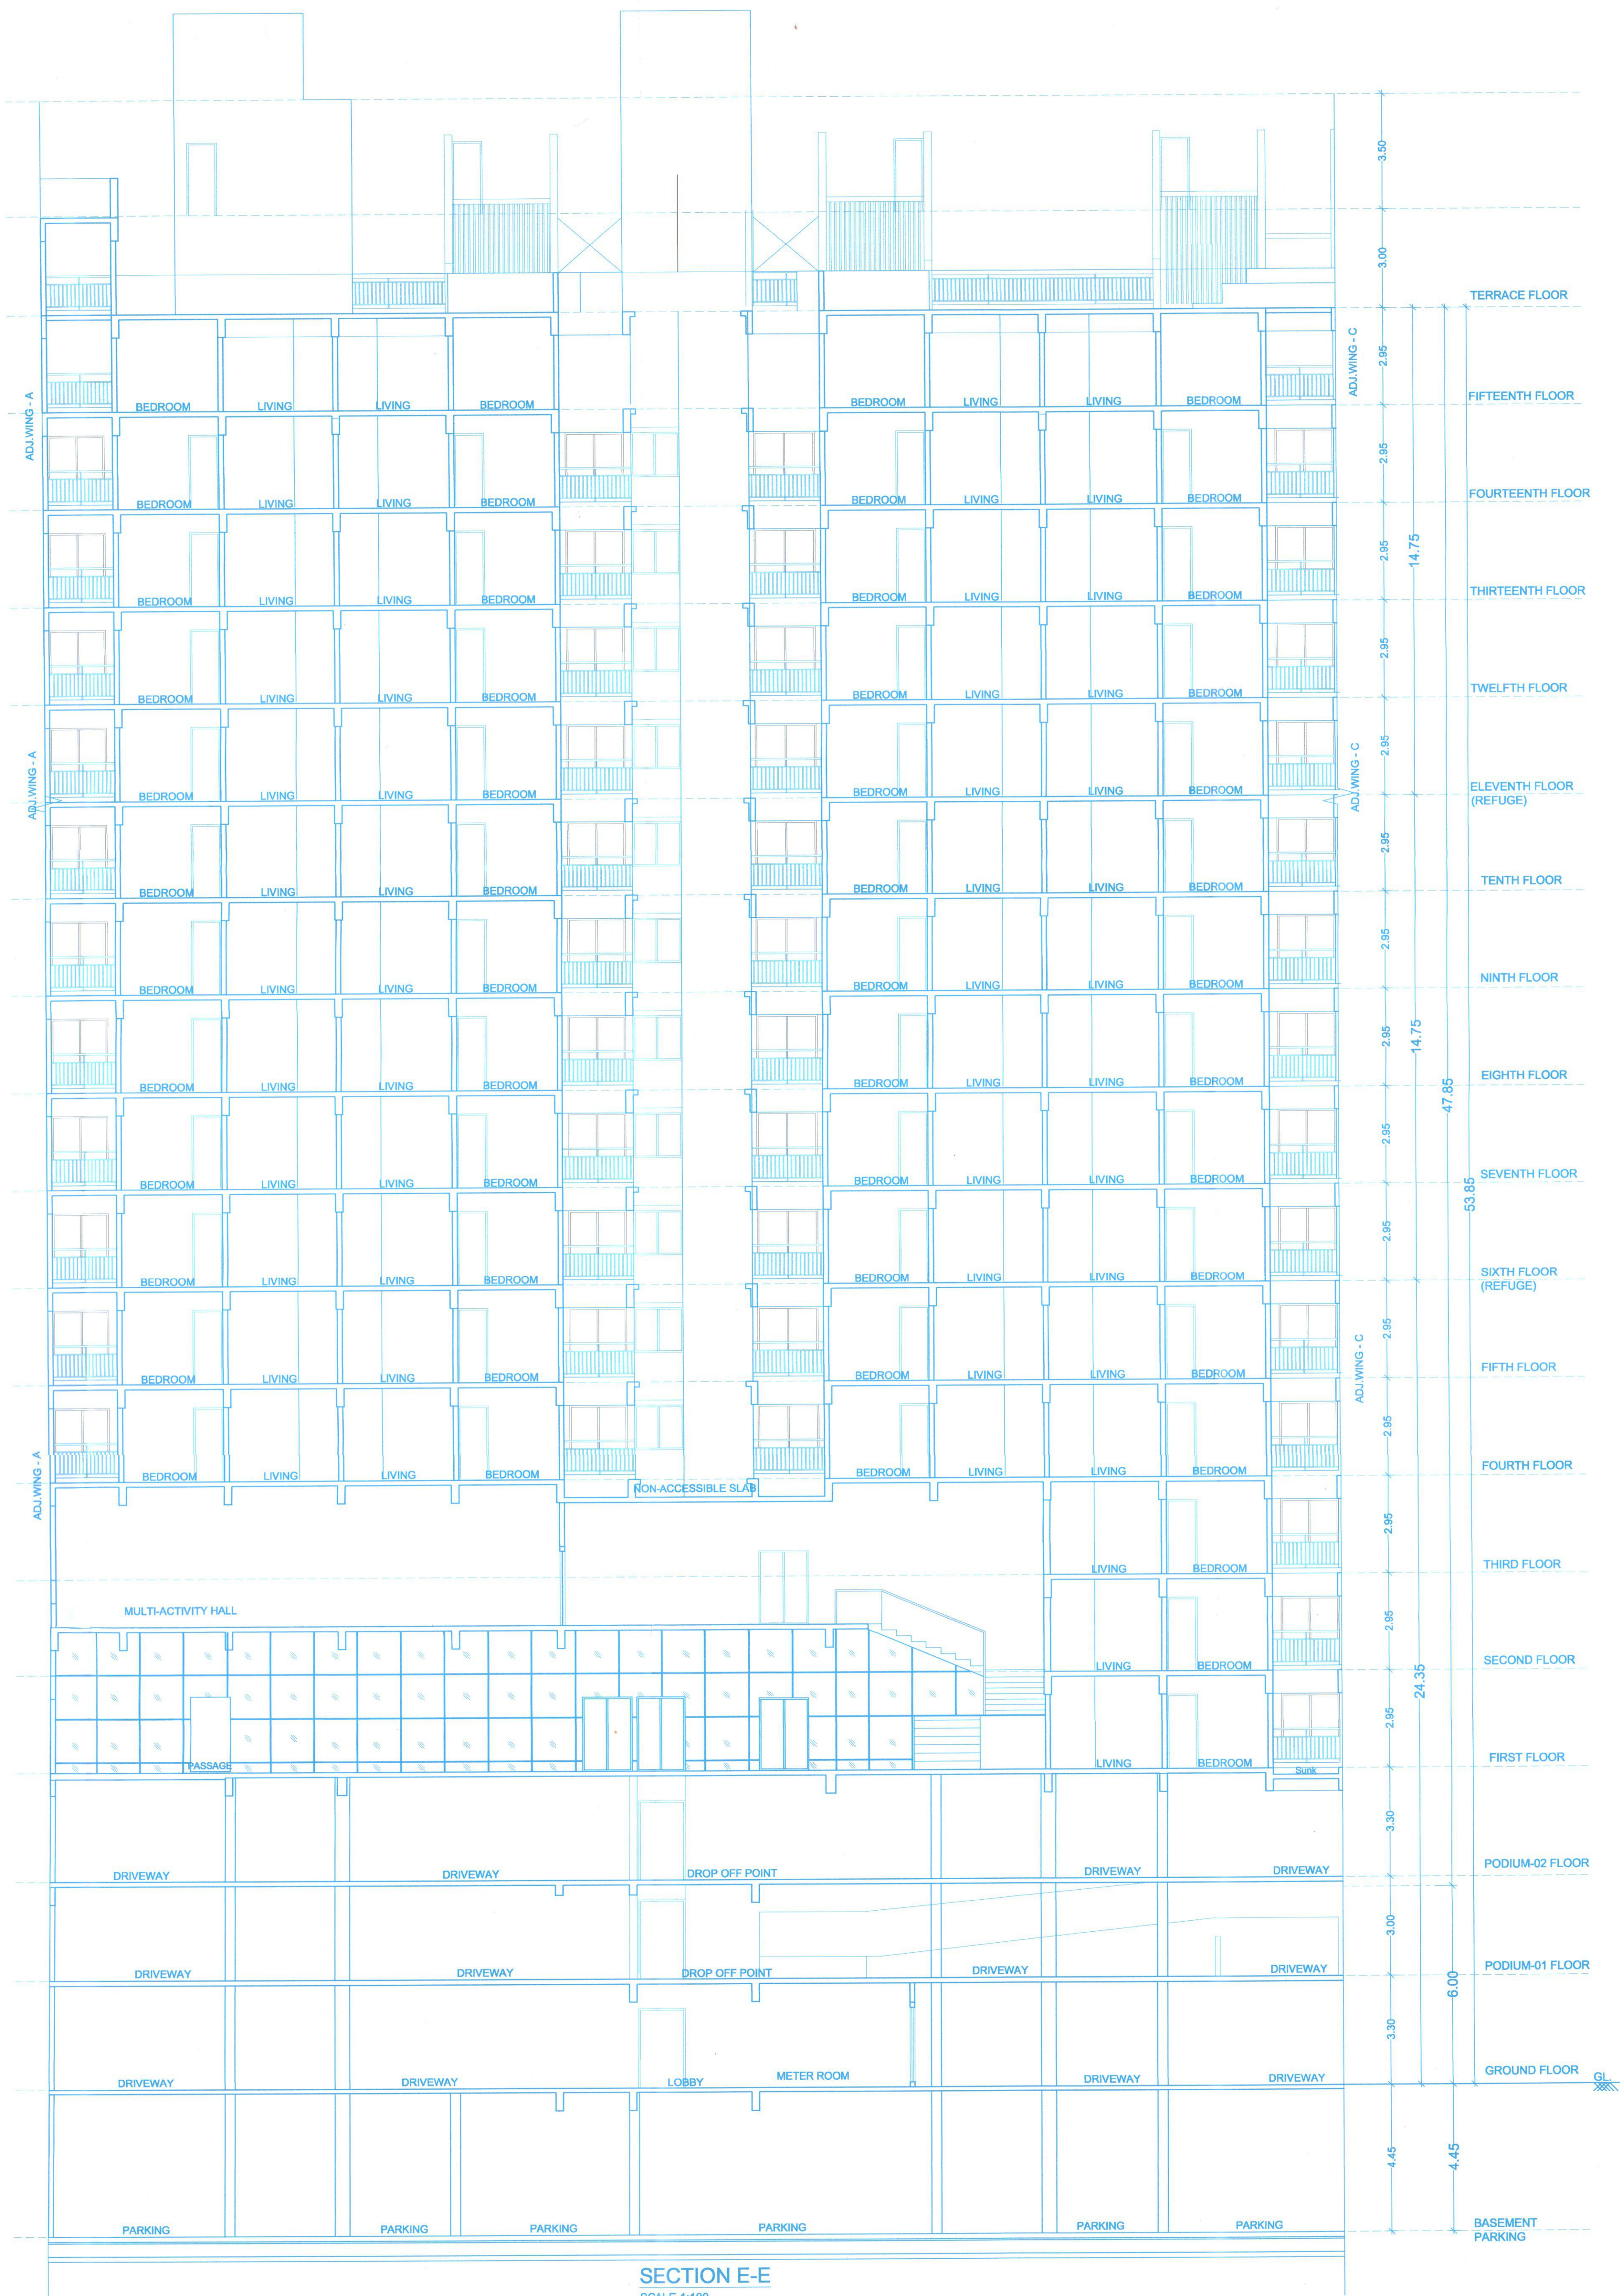

SECTION E-E
SCALE 1:100

Project :-

PROPOSED LAYOUT OF WINGS ON S.NO.65/1/1B,70/1,
AT- WAKAD,PUNE.

Sign, Address Of The Owner / P.O.A. Holder :-

THE MUNICIPAL DRABUILDING IS PREPARED FROM THE INSTRUCTION, INFORMATION, SPECIFICATION, PAPERS AND LEGAL DOCUMENTS ETC. GIVEN BY ME AND THE AUTHENTICITY OF THE SAME IS MY RESPONSIBILITY. THE OWNER / P.O.A. HOLDER HAVE READ & STUDIED THIS AND ALL THE DRABUILDINGS ALONG WITH DOCUMENTS FOR SUBMISSION AND THEY ARE AS PER MY INSTRUCTIONS & INFORMATION'S GIVEN TO THE ARCHITECT.

M/s. AKANKSHA BUILDERS
MR.NIHAL A.SHAIKH
214 The Pentagon S.No.43, Parvati, Satara Road, Pune.
FOR ANA CONSORTIUM PVT. LTD.

Reg.No.CA/89/11974
7th Floor,Maruti Stirling,
Behind Marichand Galleria,
Off SB Road,CTS no.997,
Shivajinagar, Pune-16
Tel:- 020 2666652/3442

DATE	REVISION	ISSUED DRG. DATE	DEALT	DESIGN AR.
25.01.2019	R-8	02.02.2024	Sudhir / Khajappa/Siddhant	Ar. Abhijeet S.

DWG. NO.	NORTH
BP LAYOUT PLAN	N W E S
JOB NO.	SCALE
1778	1 : 100

\\Server\\Current Data\\Current Data\\S\\Sheikh Niha\\1778 Wakad\\Lalson\\BP Layout Plan