

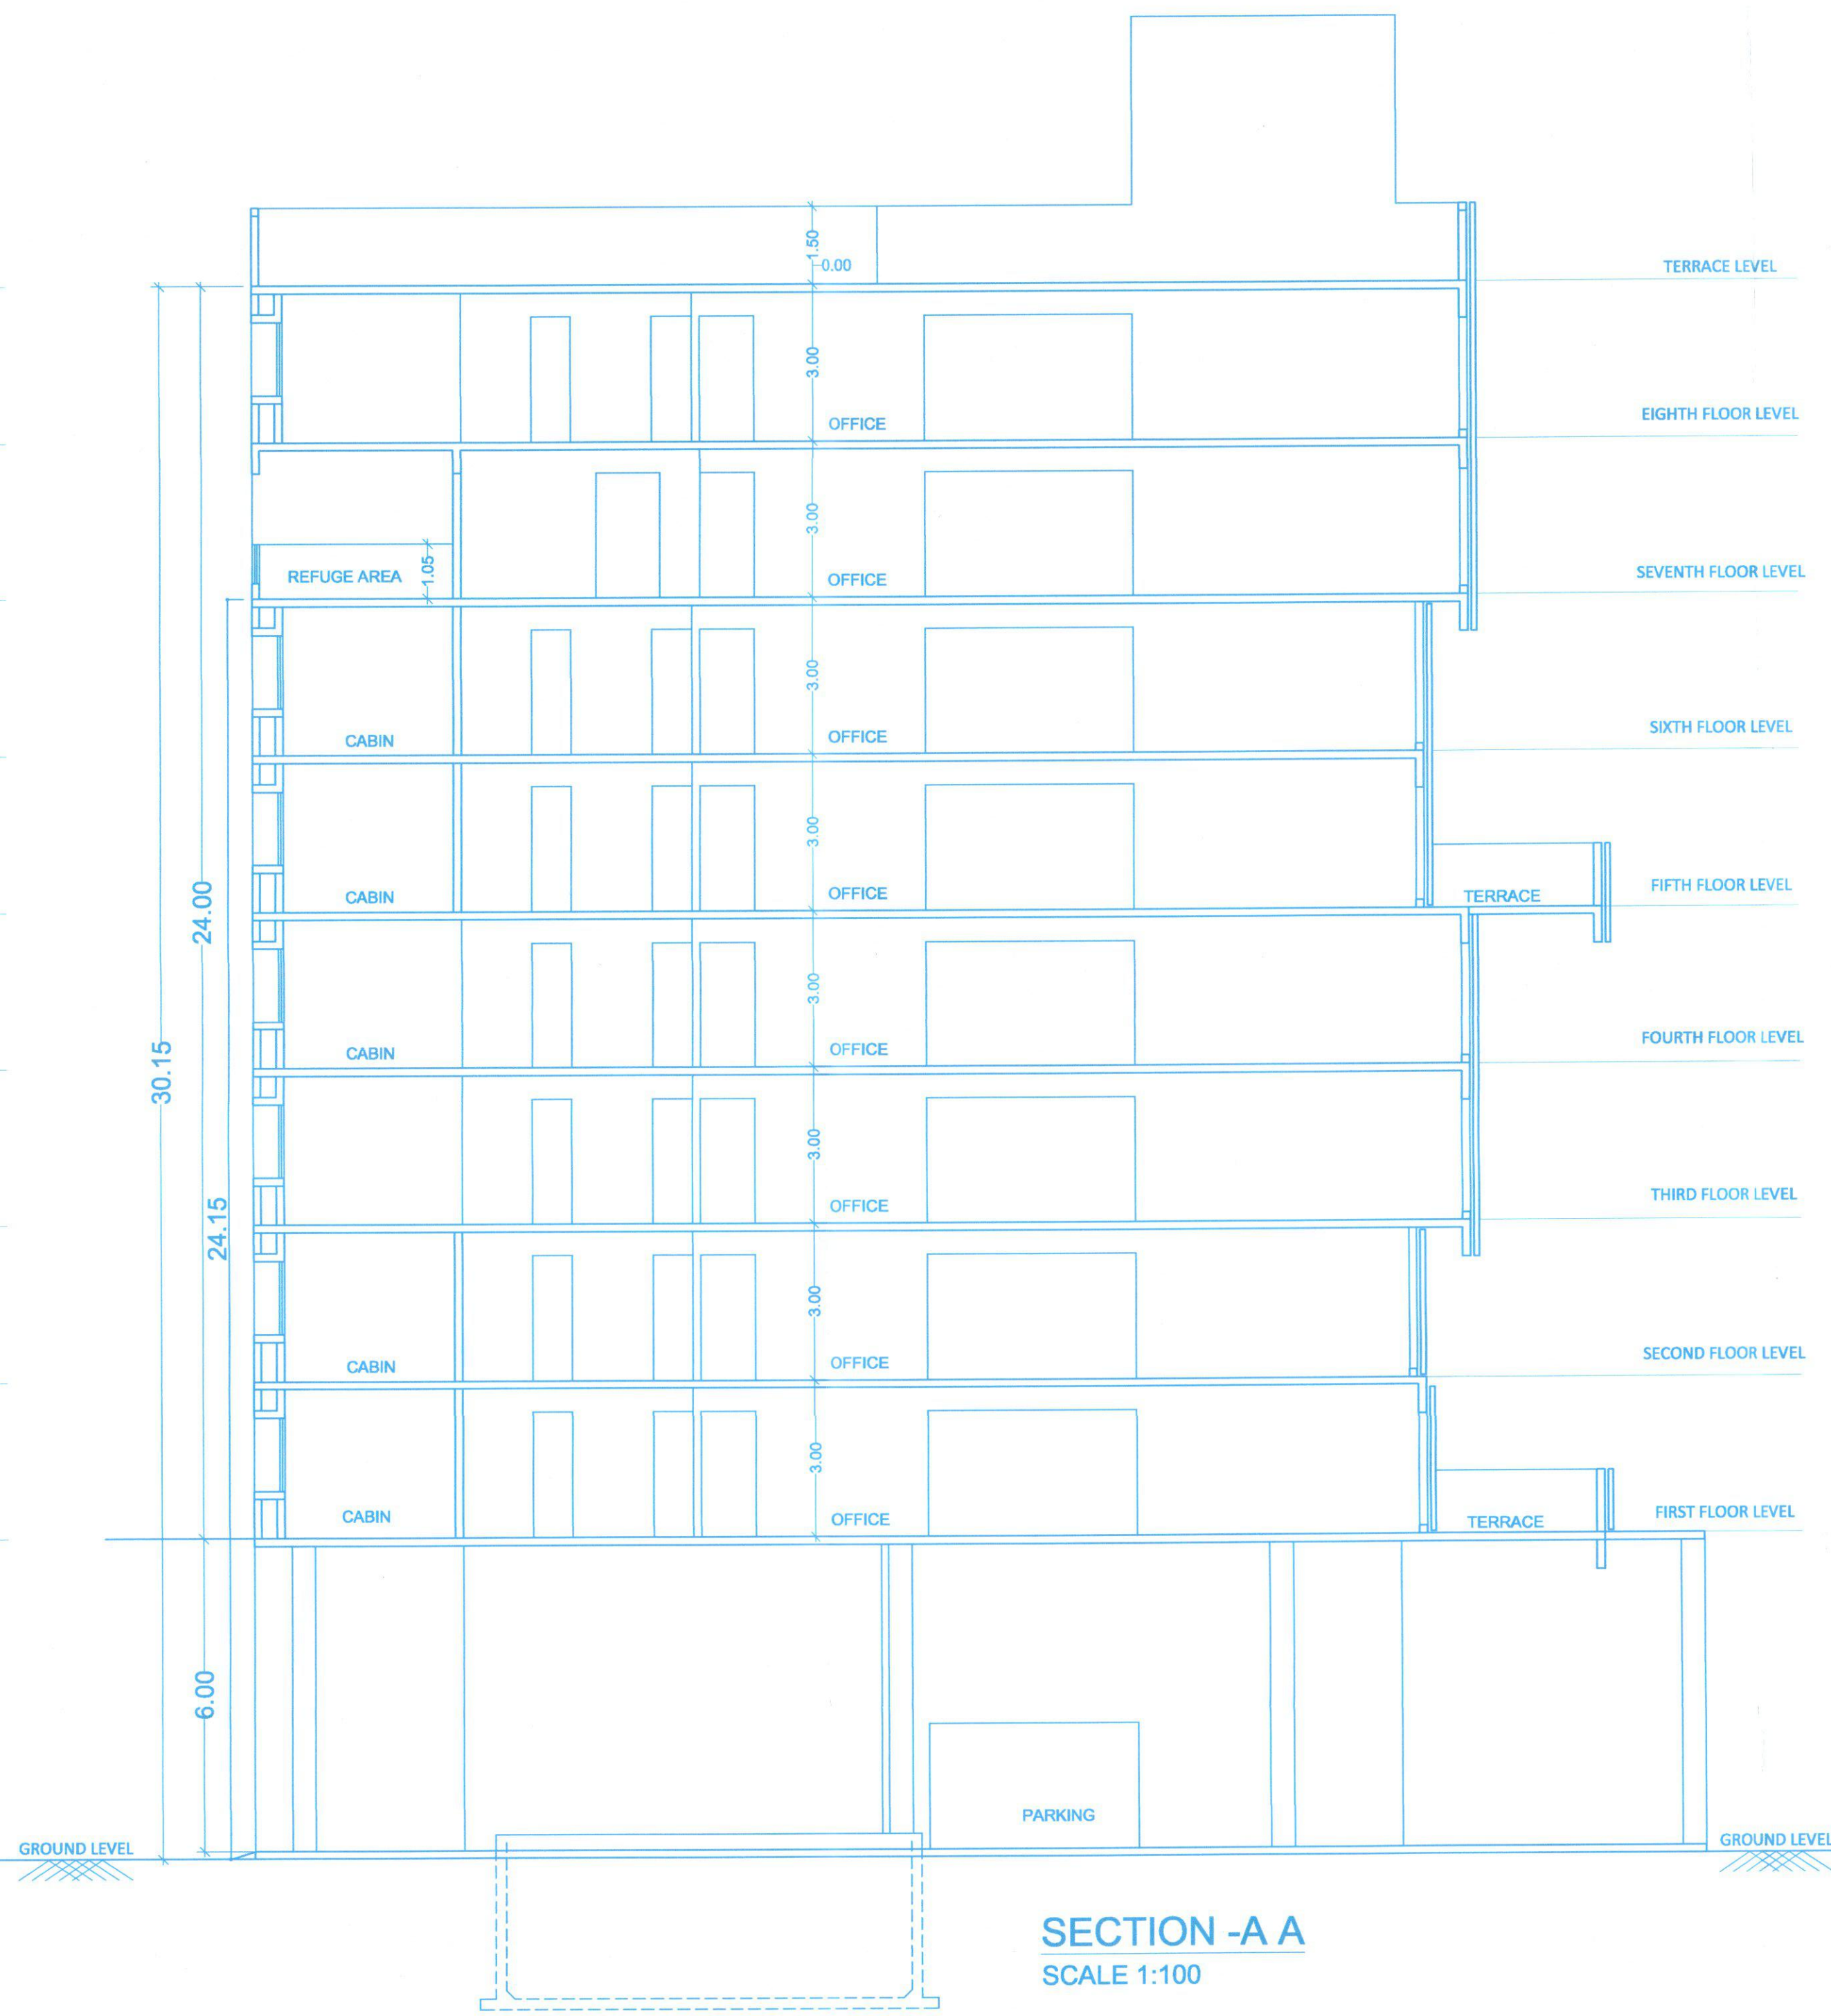


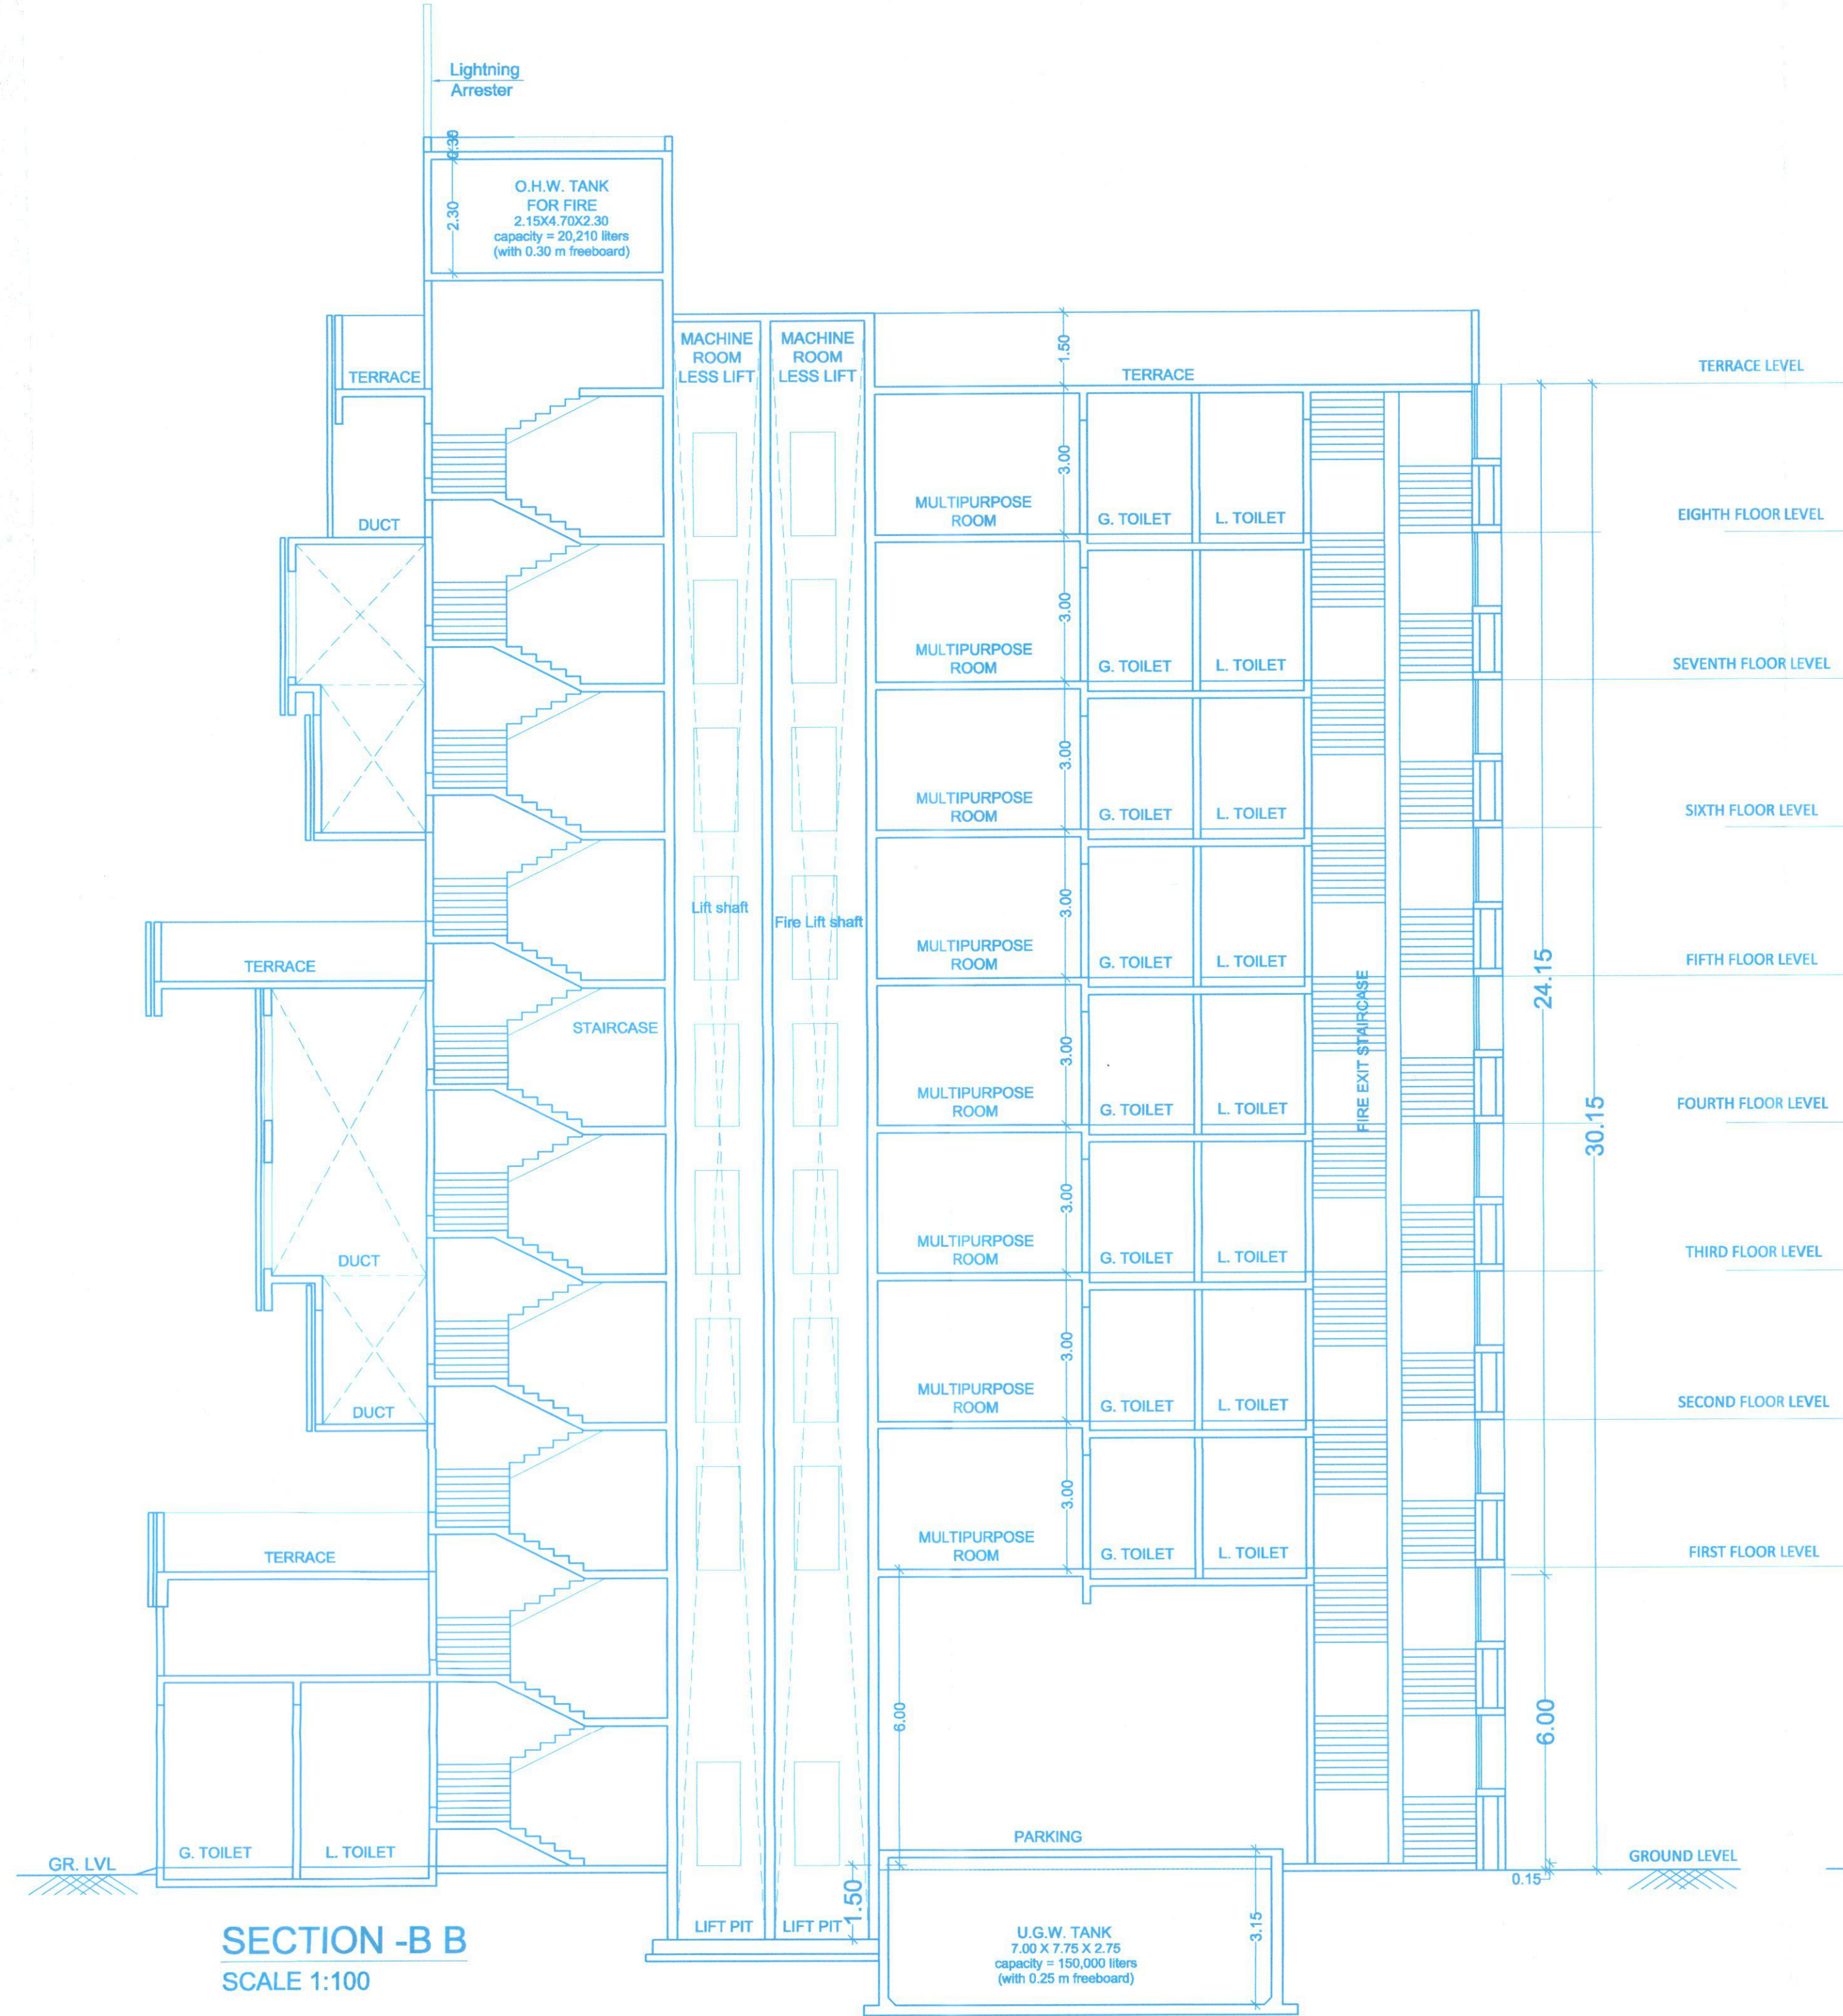

01. Previous sanction under CC No. BPNWAKAD/66/2022, Dated :- 19-04-2022
02. Previous sanction under CC No. BPNWAKAD/157/2022, Dated :- 20-10-2022
03. Previous sanction under CC No. BPNWAKAD/53/2023, Dated :- 31-03-2023

Sanctioned No. B.P /Wakad /57/2024
Subject to conditions mentioned in the
Office Order No.
aven dated
Pimpri
Date : / / 20

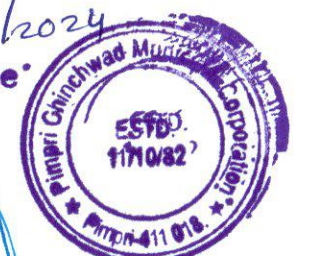

O. C. Signed by
City Engineer

City Engineer
Building Permission Dept.
PCMC., Pimpri, Pune-18.

Project :-
PROPOSED LAYOUT OF WINGS ON S.NO.65/1/1B,70/1,
AT- WAKAD,PUNE.

Sign, Address Of The Owner / P.O.A. Holder :-

THE MUNICIPAL DRAWING IS PREPARED FROM THE INSTRUCTION, INFORMATION, SPECIFICATION, PAPERS AND LEGAL DOCUMENTS ETC. GIVEN BY ME AND THE AUTHENTICITY OF THE SAME IS MY RESPONSIBILITY. I, THE OWNER / P.O.A. HOLDER HAVE READ & STUDIED THIS AND ALL THE DRAWINGS ALONG WITH DOCUMENTS FOR SUBMISSION AND THEY ARE AS PER MY INSTRUCTIONS & INFORMATION GIVEN TO THE ARCHITECT.

M/s. AKANKSHA BUILDERS
MR.NIHAL A.SHAikh,
214 The Pentagon S.No.43, Parvati, Satara Road, Pune.

FOR ANA CONSORTIUM PVT. LTD.

Reg.No.CA/89/11974 7th Floor,Mantri Stirling, Behind Manikchand Galleria, Off SB Road,CTS no.997, Shivajinagar, Pune -16 Tele : 020 25669542 / 3442	DWG. NO. BP LAYOUT PLAN	NORTH
DATE : 25.01.2019	JOB NO. 1778	SCALE 1 : 100
REVISION R-8	DEALT Sudhir / Khajappa/Siddhant	DESIGN AR. Ar. Abhijeet S.
ISSUED DRG. DATE 02.02.2024		