


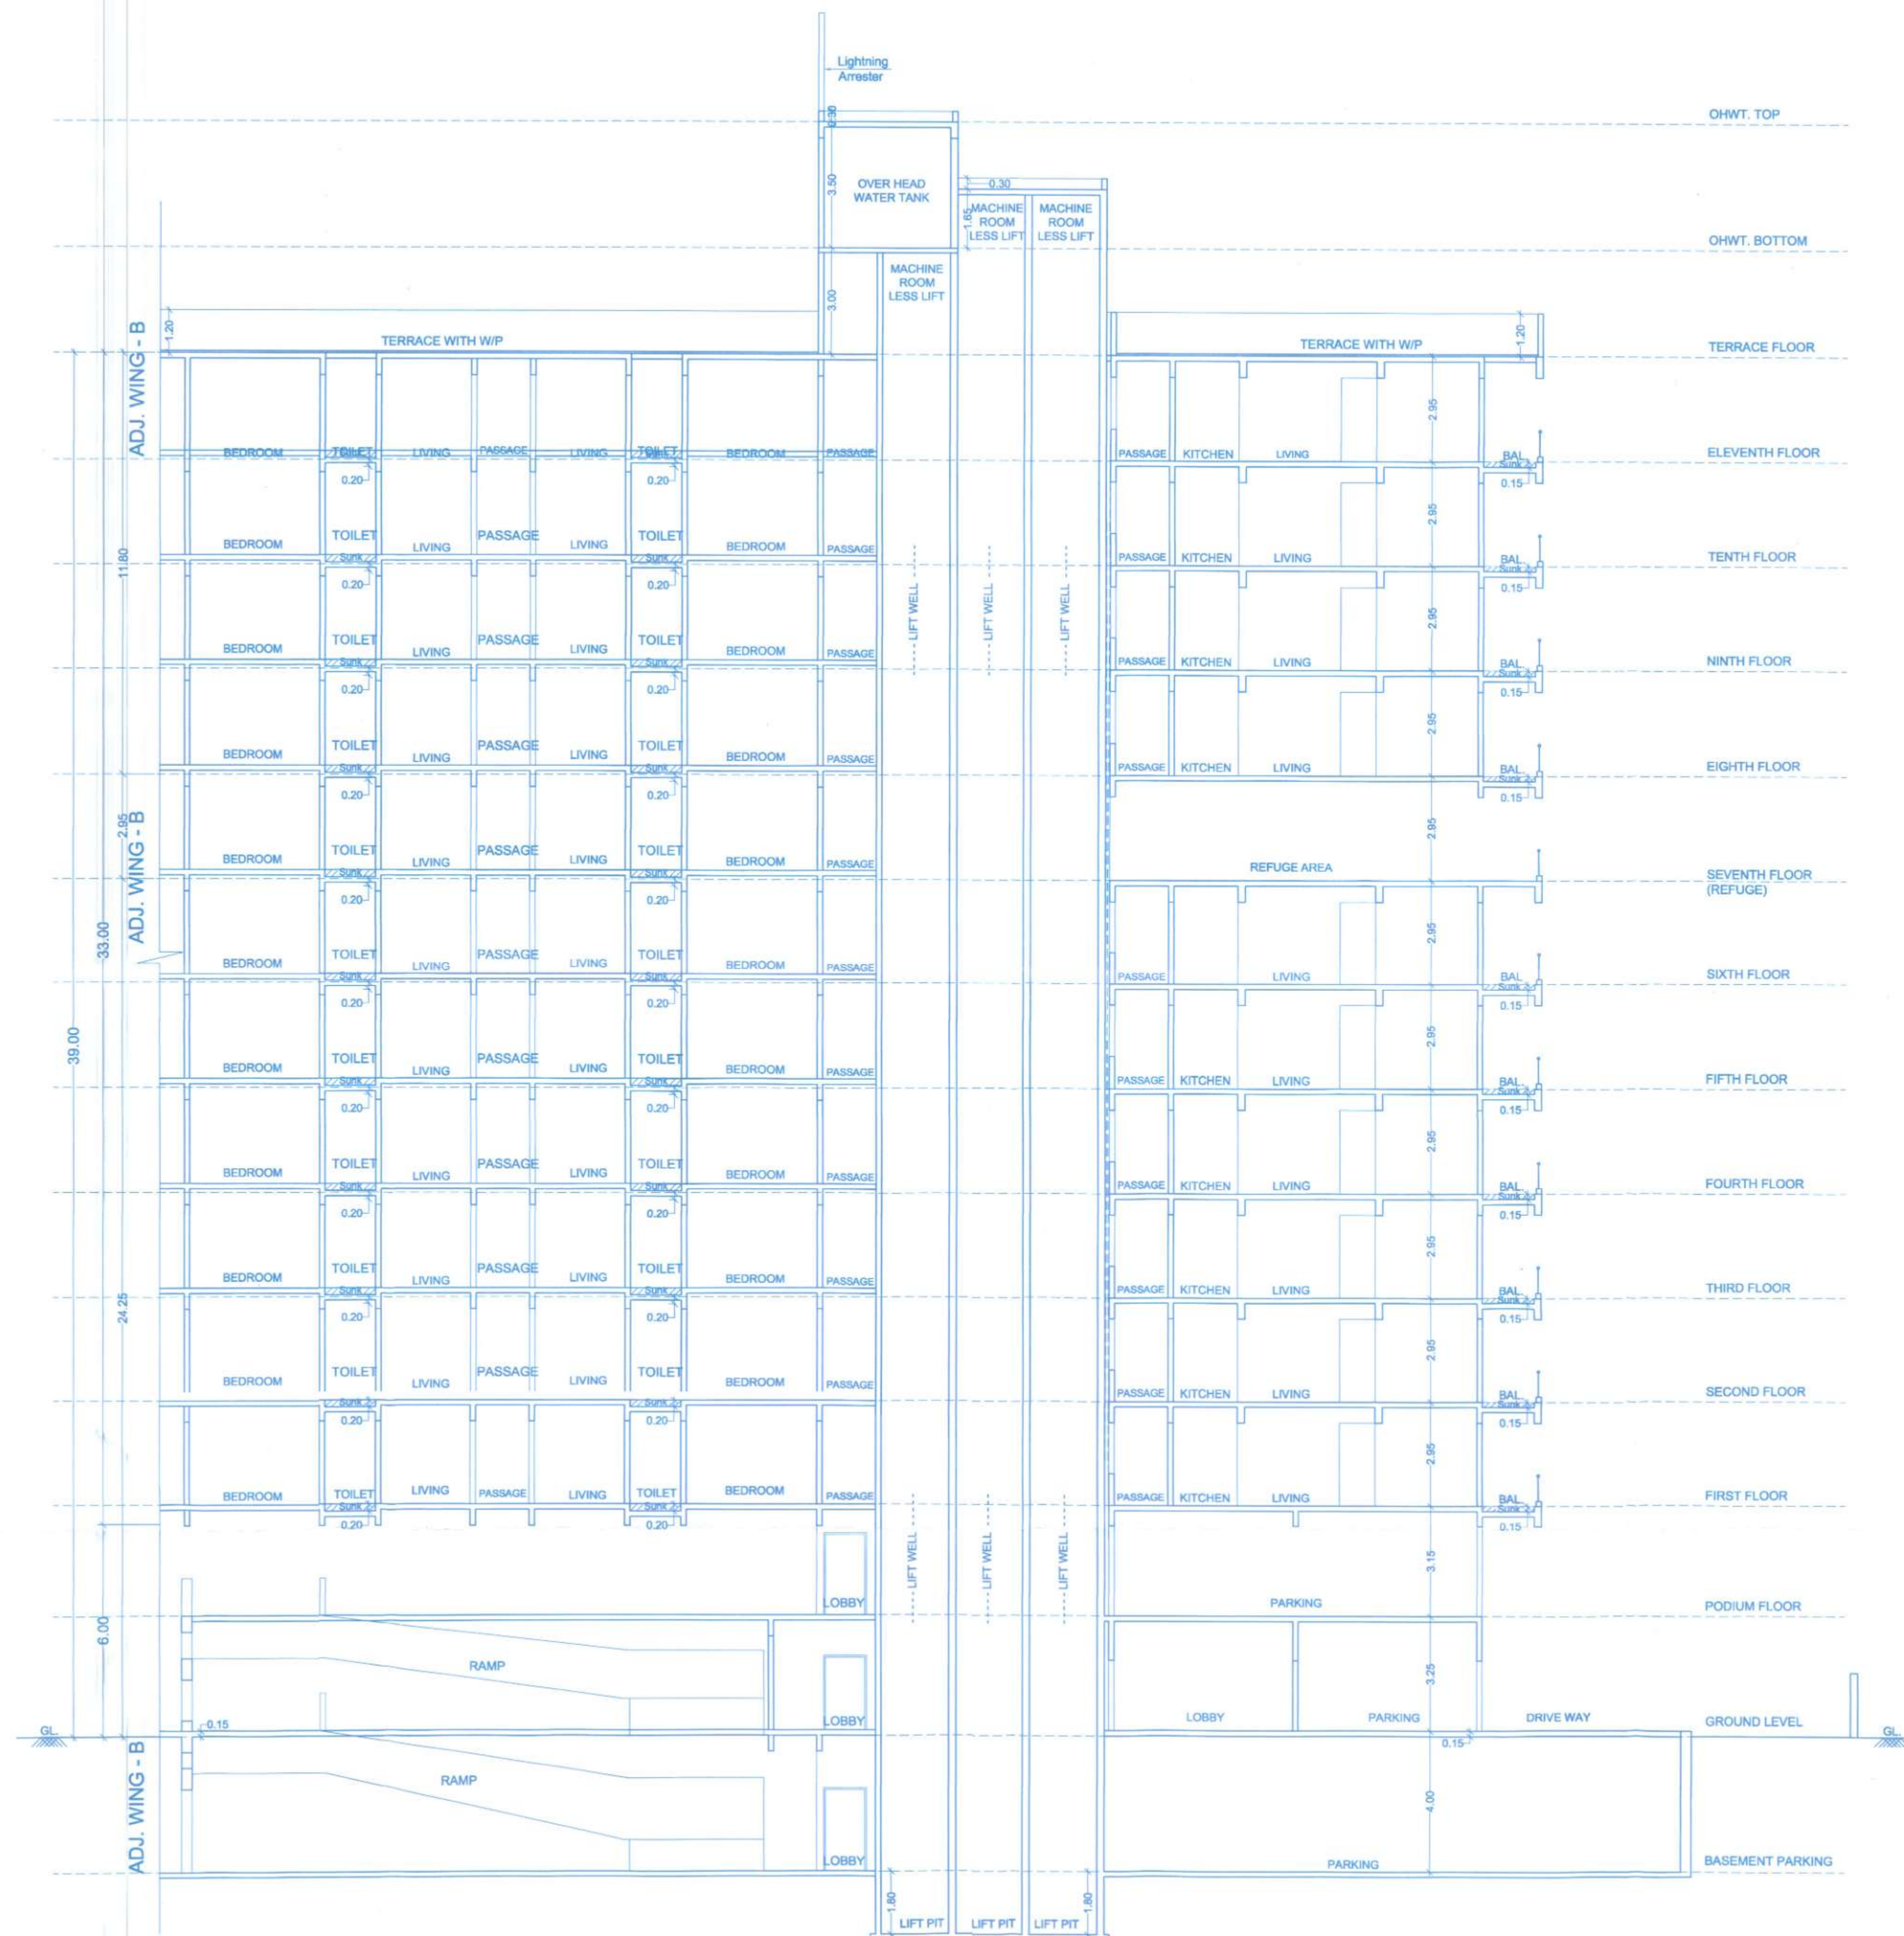

SECTION A-A
SCALE 1:100

STAMP OF APPROVAL

22/29

WING - C

Sanctioned No. B.P. Wakad/66/2022
Subject to conditions mentioned in the
Office Order No.
even dated 19/04/2022



Pimpri
Date: 19/04/2022

Q. C. Signed by
Joint City Engineer

For Joint City Engineer
Building Permission Dept.
PCMC, Pimpri, Pune-18.

Project :-

PROPOSED LAYOUT OF WINGS ON S.NO.65/1/1B,70/1,
AT- WAKAD,PUNE.

Sign, Address Of The Owner / P.O.A. Holder :-

THE MUNICIPAL DRAWING IS PREPARED FROM THE INSTRUCTION, INFORMATION,
SPECIFICATION, PAPERS AND LEGAL DOCUMENTS ETC. GIVEN BY ME AND THE AUTHENTICITY
OF THE SAME IS MY RESPONSIBILITY. I THE OWNER / P.O.A. HOLDER HAVE READ & STUDIED
THIS AND ALL THE DRAWINGS ALONG WITH DOCUMENTS FOR SUBMISSION AND THEY ARE
AS PER MY INSTRUCTIONS & INFORMATION GIVEN TO THE ARCHITECT.

Nihal


M/s. AKANKSHA BUILDERS
MR. NIHAL A. SHAIKH
214 The Pentagon S.No.43, Parvati, Satara Road, Pune.

FOR ANA CONSORTIUM PVT. LTD.

Reg. No. CA/89/11974
7th Floor, Maruti Building,
Behind Maruti Building, Galleys,
Off 5B Road, CTS no. 997,
Shivajinagar, Pune - 46
Tale : 020 25656542 / 3442

DATE	REVISION	ISSUED DATE	DEALT	DESIGN AR.
	R-6	04.04.2022	Deepak / Akshay / Armit	Ar. Omkar

\\Server\\Current Data\\Current Data\\SI\\Sheikh Nihal\\1778 Wakad\\Liaison\\BP Layout Plan

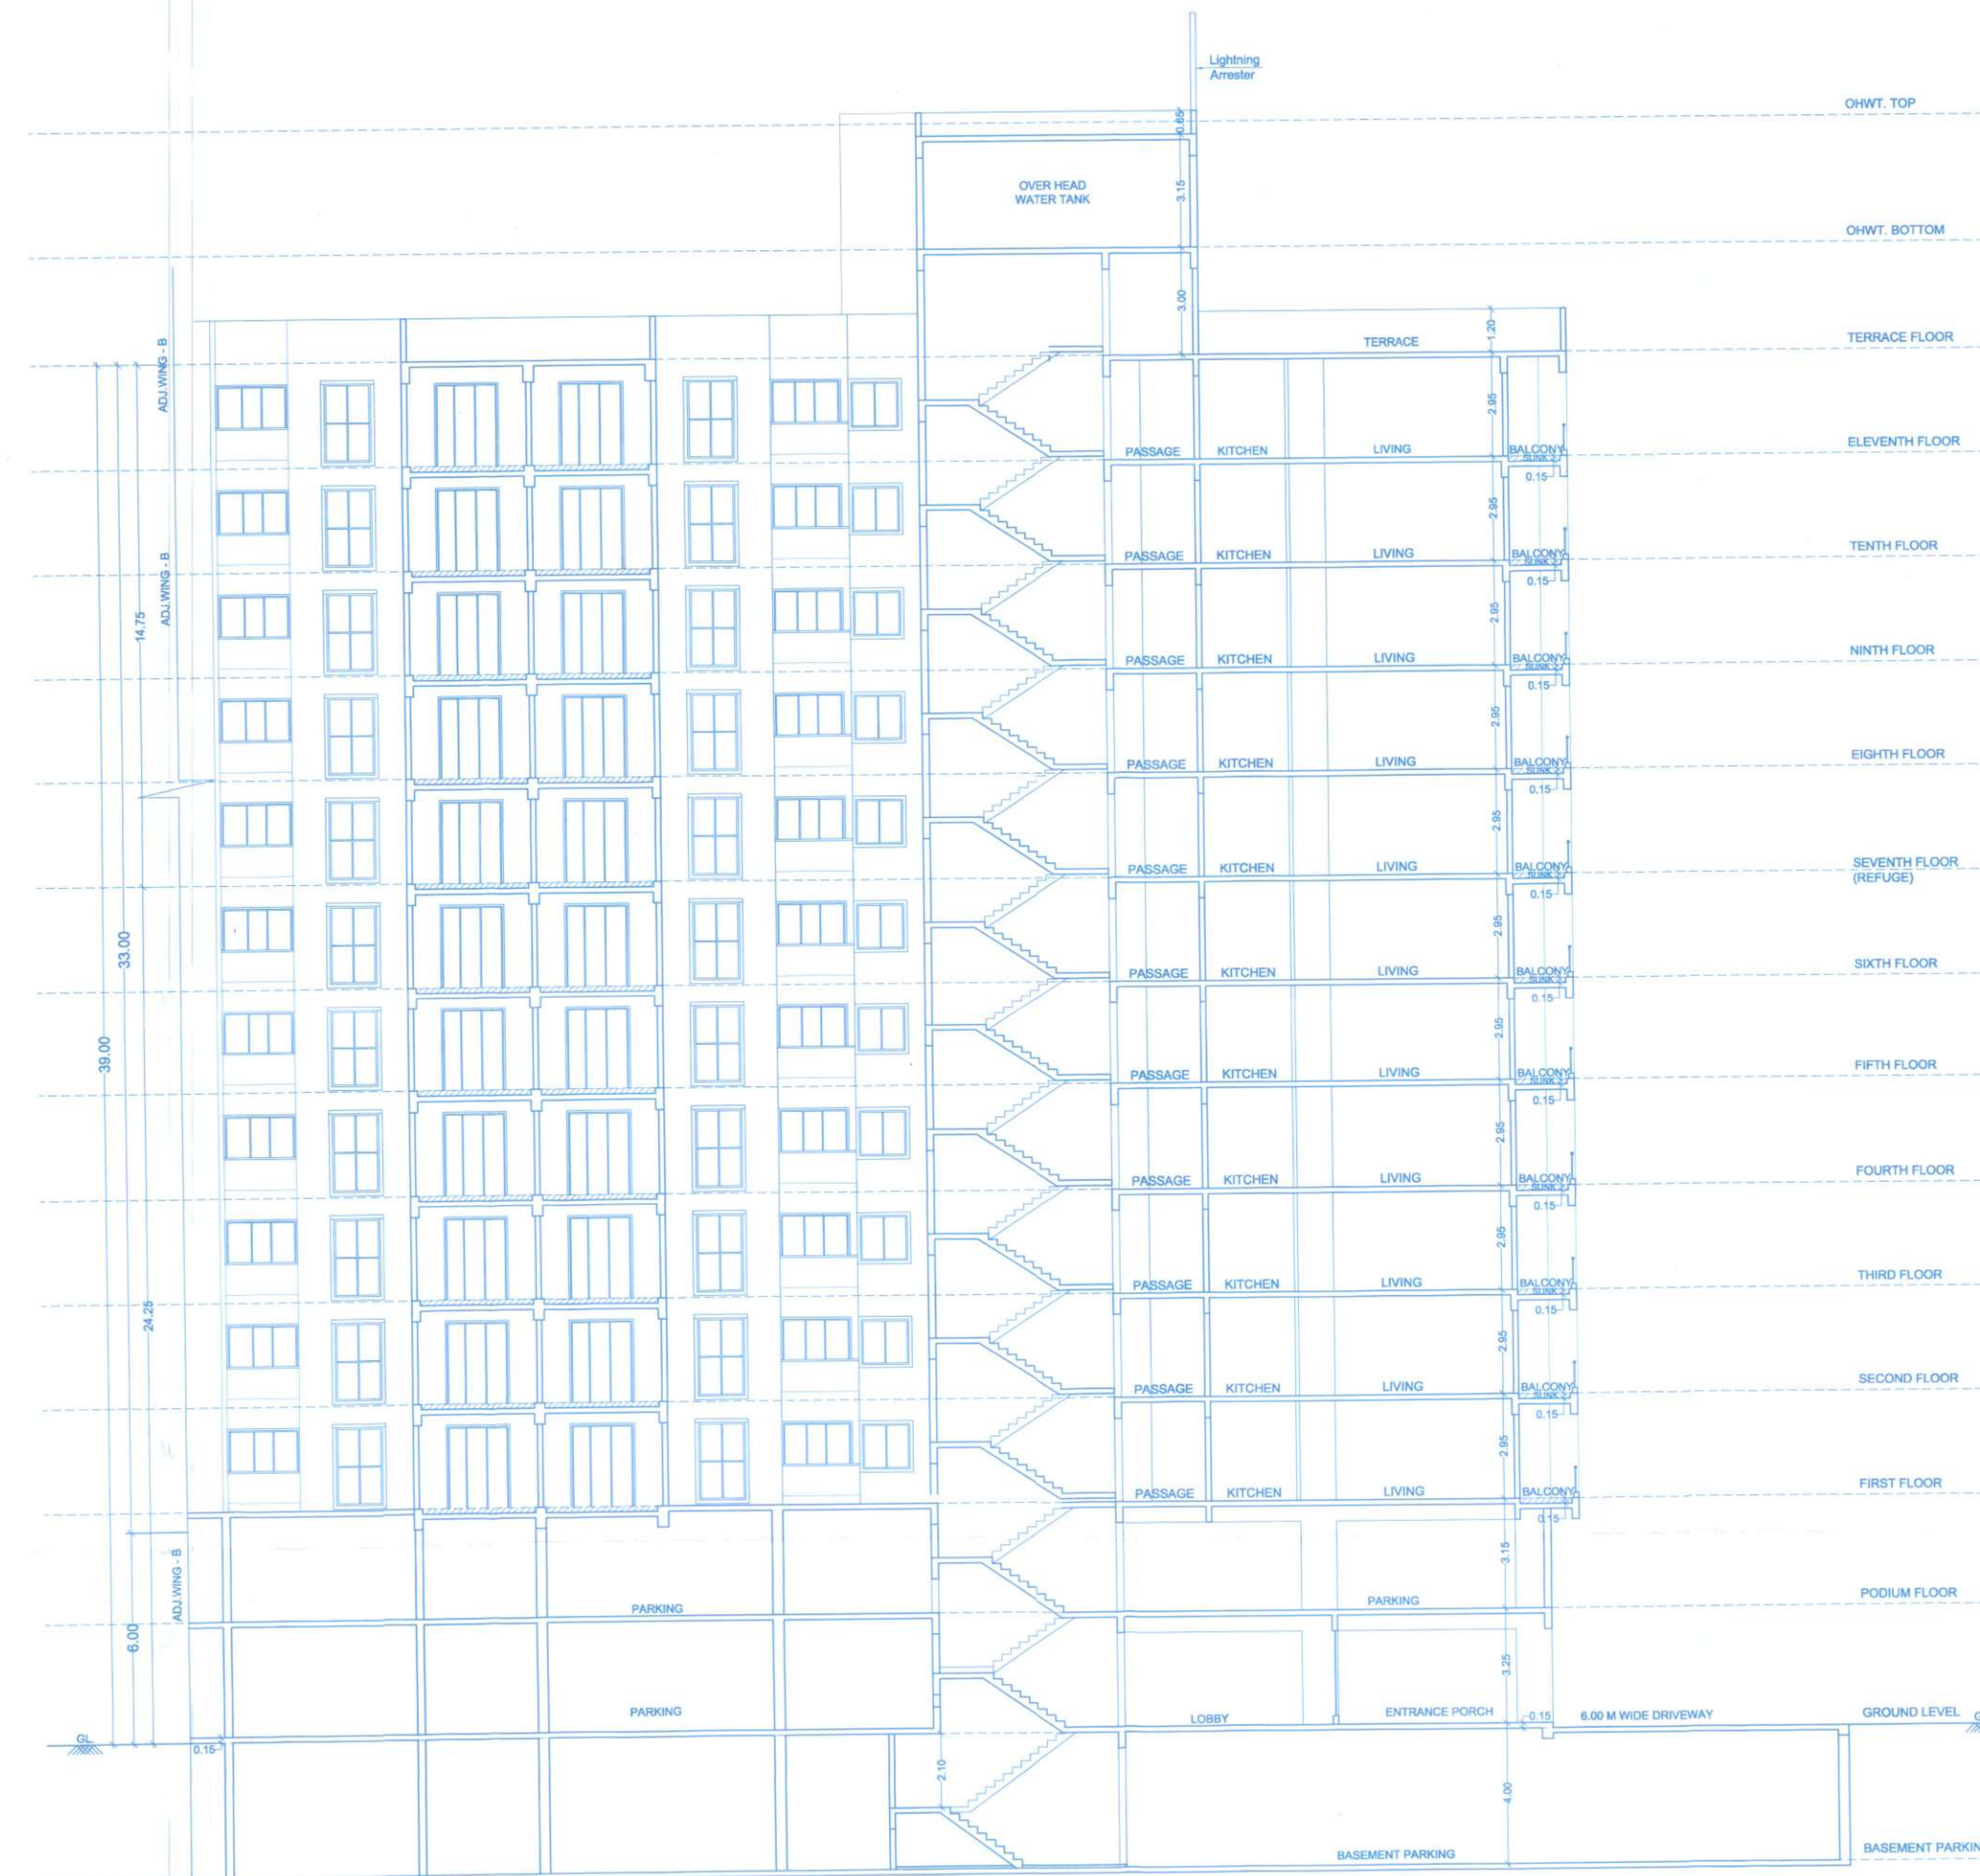

SECTION E-E
SCALE 1:100

STAMP OF APPROVAL

23/29

WING - C

Sanctioned No. B.P. / Wakad / 66 / 2022
Subject to conditions mentioned in the
Office Order No.
even dated 19/04/2022



Pimpri
Date: 19/04/2022

O. C. Signed by
Joint City Engineer

for Joint City Engineer
Building Permission Dept.
P.C.M.C., Pimpri, Pune-16.

Project :-

PROPOSED LAYOUT OF WINGS ON S.NO.65/1/1B,70/1,
AT- WAKAD,PUNE.

Sign, Address Of The Owner / P.O.A. Holder :-

THE MUNICIPAL DRAWING IS PREPARED FROM THE INSTRUCTION, INFORMATION,
SPECIFICATION, PAPERS AND LEGAL DOCUMENTS ETC. GIVEN BY ME AND THE AUTHENTICITY
OF THE SAME IS MY RESPONSIBILITY. I THE OWNER / P.O.A. HOLDER HAVE READ & STUDIED
THIS AND ALL THE DRAWINGS ALONG WITH DOCUMENTS FOR SUBMISSION AND THEY ARE
AS PER MY INSTRUCTIONS & INFORMATION GIVEN TO THE ARCHITECT.

M/s. ARANKSHA BUILDERS
MR. NIHAL A. SHAIKH
214 The Pentagon S.No.43, Parvati, Satara Road, Pune.

FOR ANA CONSORTIUM PVT. LTD.

Reg. No. CA/99/11974
7th Floor, Market Street,
Behind Marichand Galleria,
Off SB Road, CTS no. 997,
Shivajinagar, Pune-16
Tele : 020 25665542 / 3442

DATE	REVISION	ISSUED DNG. DATE	DEALT	DESIGN AR.
	R-6	04.04.2022	Deepak / Akshay / Amol	Ar. Omkar

\\Server\\Current Data\\Current Data\\SI\\Sheikh Nihal\\1778 Wakad\\Liaison\\BP Layout Plan

WING - C

Sanctioned No. B.P. Wakad/66/2022
Subject to conditions mentioned in the
Office Order No.
even dated 19/04/2022



Pimpri
Date: 19/04/2022

O. C. Signed by
Joint City Engineer

for Joint City Engineer
Building Permission Dept.
PCMC, Pimpri, Pune-18.



ELEVATION
SCALE 1:100

Project :-

PROPOSED LAYOUT OF WINGS ON S.NO.65/1/1B,70/1,
AT- WAKAD,PUNE.

Sign, Address Of The Owner / P.O.A. Holder :-

THE MUNICIPAL DRAWING IS PREPARED FROM THE INSTRUCTION, INFORMATION, SPECIFICATION, PAPERS AND LEGAL DOCUMENTS ETC. GIVEN BY ME AND THE AUTHENTICITY OF THE SAME IS MY RESPONSIBILITY. I THE OWNER / P.O.A. HOLDER HAVE READ & STUDIED THIS AND ALL THE DRAWINGS ALONG WITH DOCUMENTS FOR SUBMISSION AND THEY ARE AS PER MY INSTRUCTIONS & INFORMATION'S GIVEN TO THE ARCHITECT.

Nihal
M/s. AKANKSHA BUILDERS
MR.NIHAL A.SHAIKH.
214 The Pentagon S.No.43, Parvati, Satara Road, Pune.

FOR ANA CONSORTIUM PVT. LTD.

Reg. No. CA/99/11974
7th Floor, Maruti Sterling,
Behind Maruti Sterling,
Off SB Road, CTS no. 997,
Shivajinagar, Pune -16
Tele : 020 2556542 / 3442

DATE	REVISION	ISSUED ORG. DATE	DEALT	DESIGN AR.
	R-6	04.04.2022	Deepak / Akshay / Amol	Ar. Omkar

DWG. NO.	NORTH
BP LAYOUT PLAN	
JOB NO.	SCALE
1778	1 : 100
DATE	DESIGN AR.
	Ar. Omkar