


## WING - A

01. Previous sanction under CC No. BPWAKAD/66/2022, Dated :- 19-04-2022  
02. Previous sanction under CC No. BPWAKAD/157/2022, Dated :- 20-10-2022  
03. Previous sanction under CC No. BPWAKAD/53/2023, Dated :- 31-03-2023


Sanctioned No. B.P.Wakad/157/2024  
Subject to conditions mentioned in the  
Office Order No.  
aven dated 30/08/2024  
Pimpri  
Date 30/08/2024

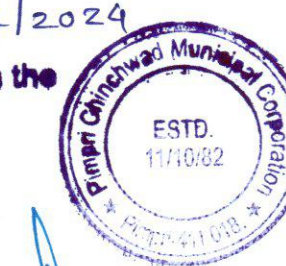


O. C. Signed By  
City Engineer

Building Permission Dept.  
P.C.M.C., Pimpri, Pune-18.

## WING - A

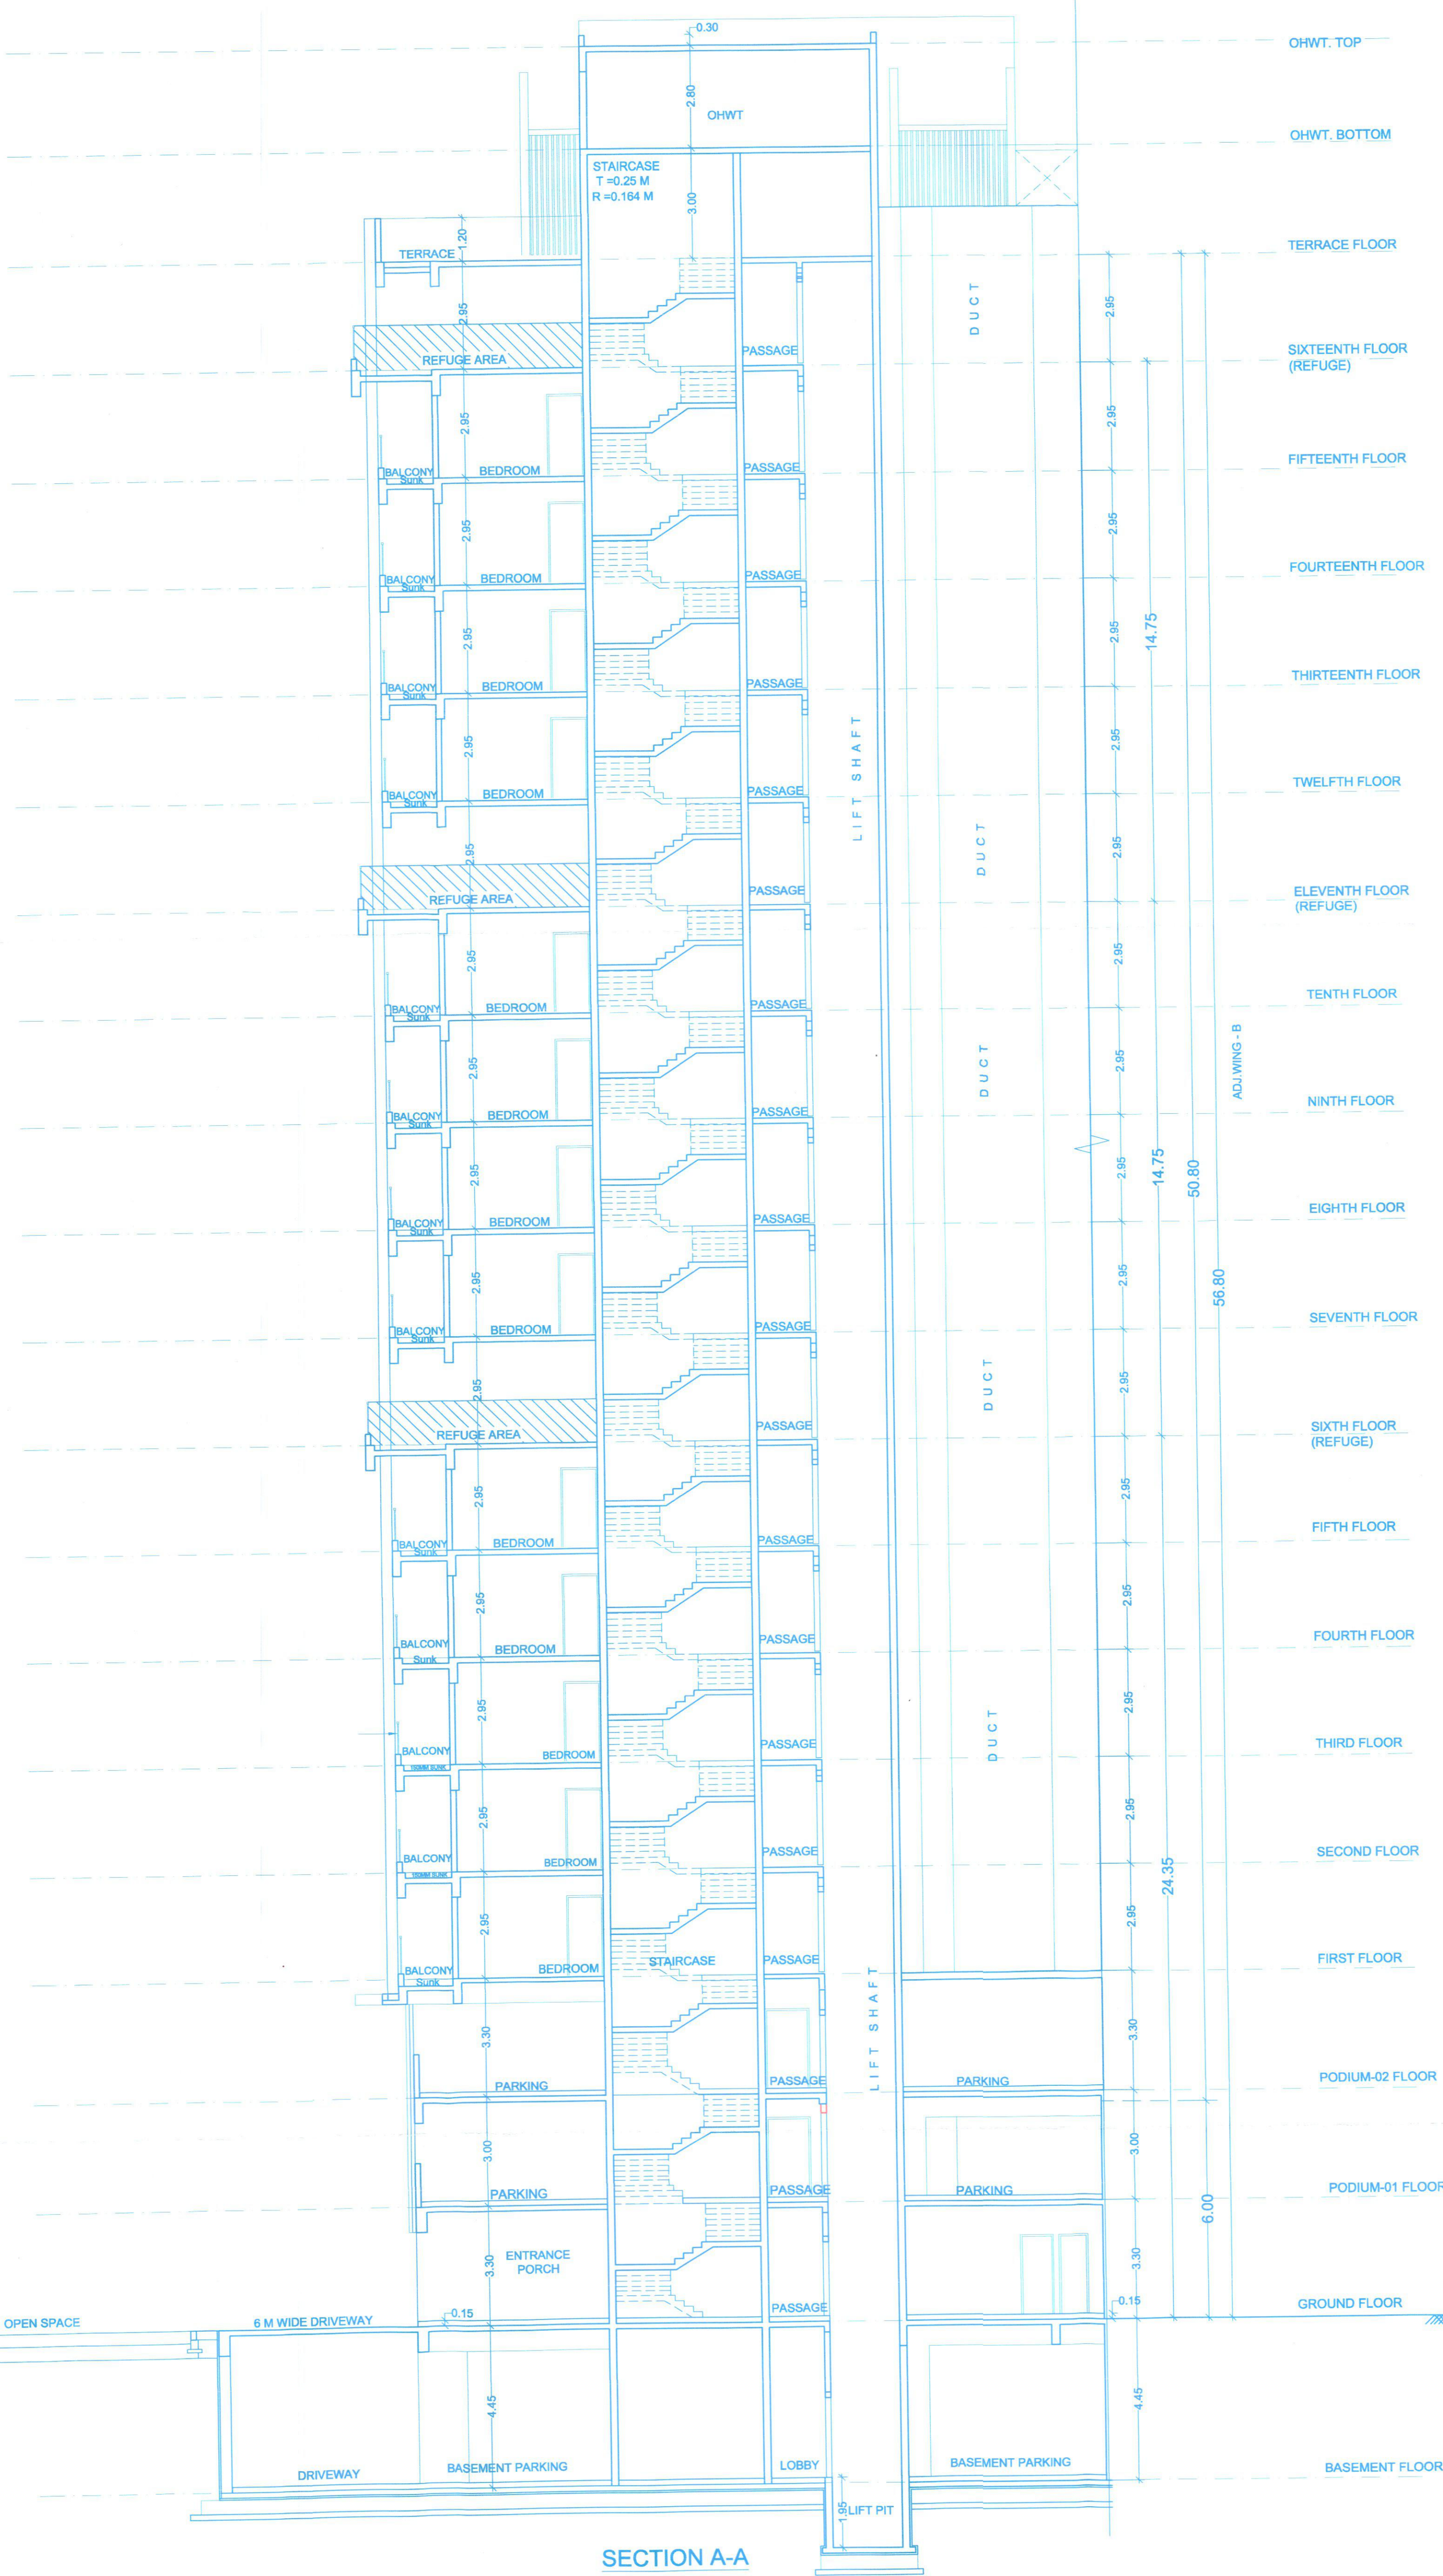

SECTION A-A  
SCALE 1:100

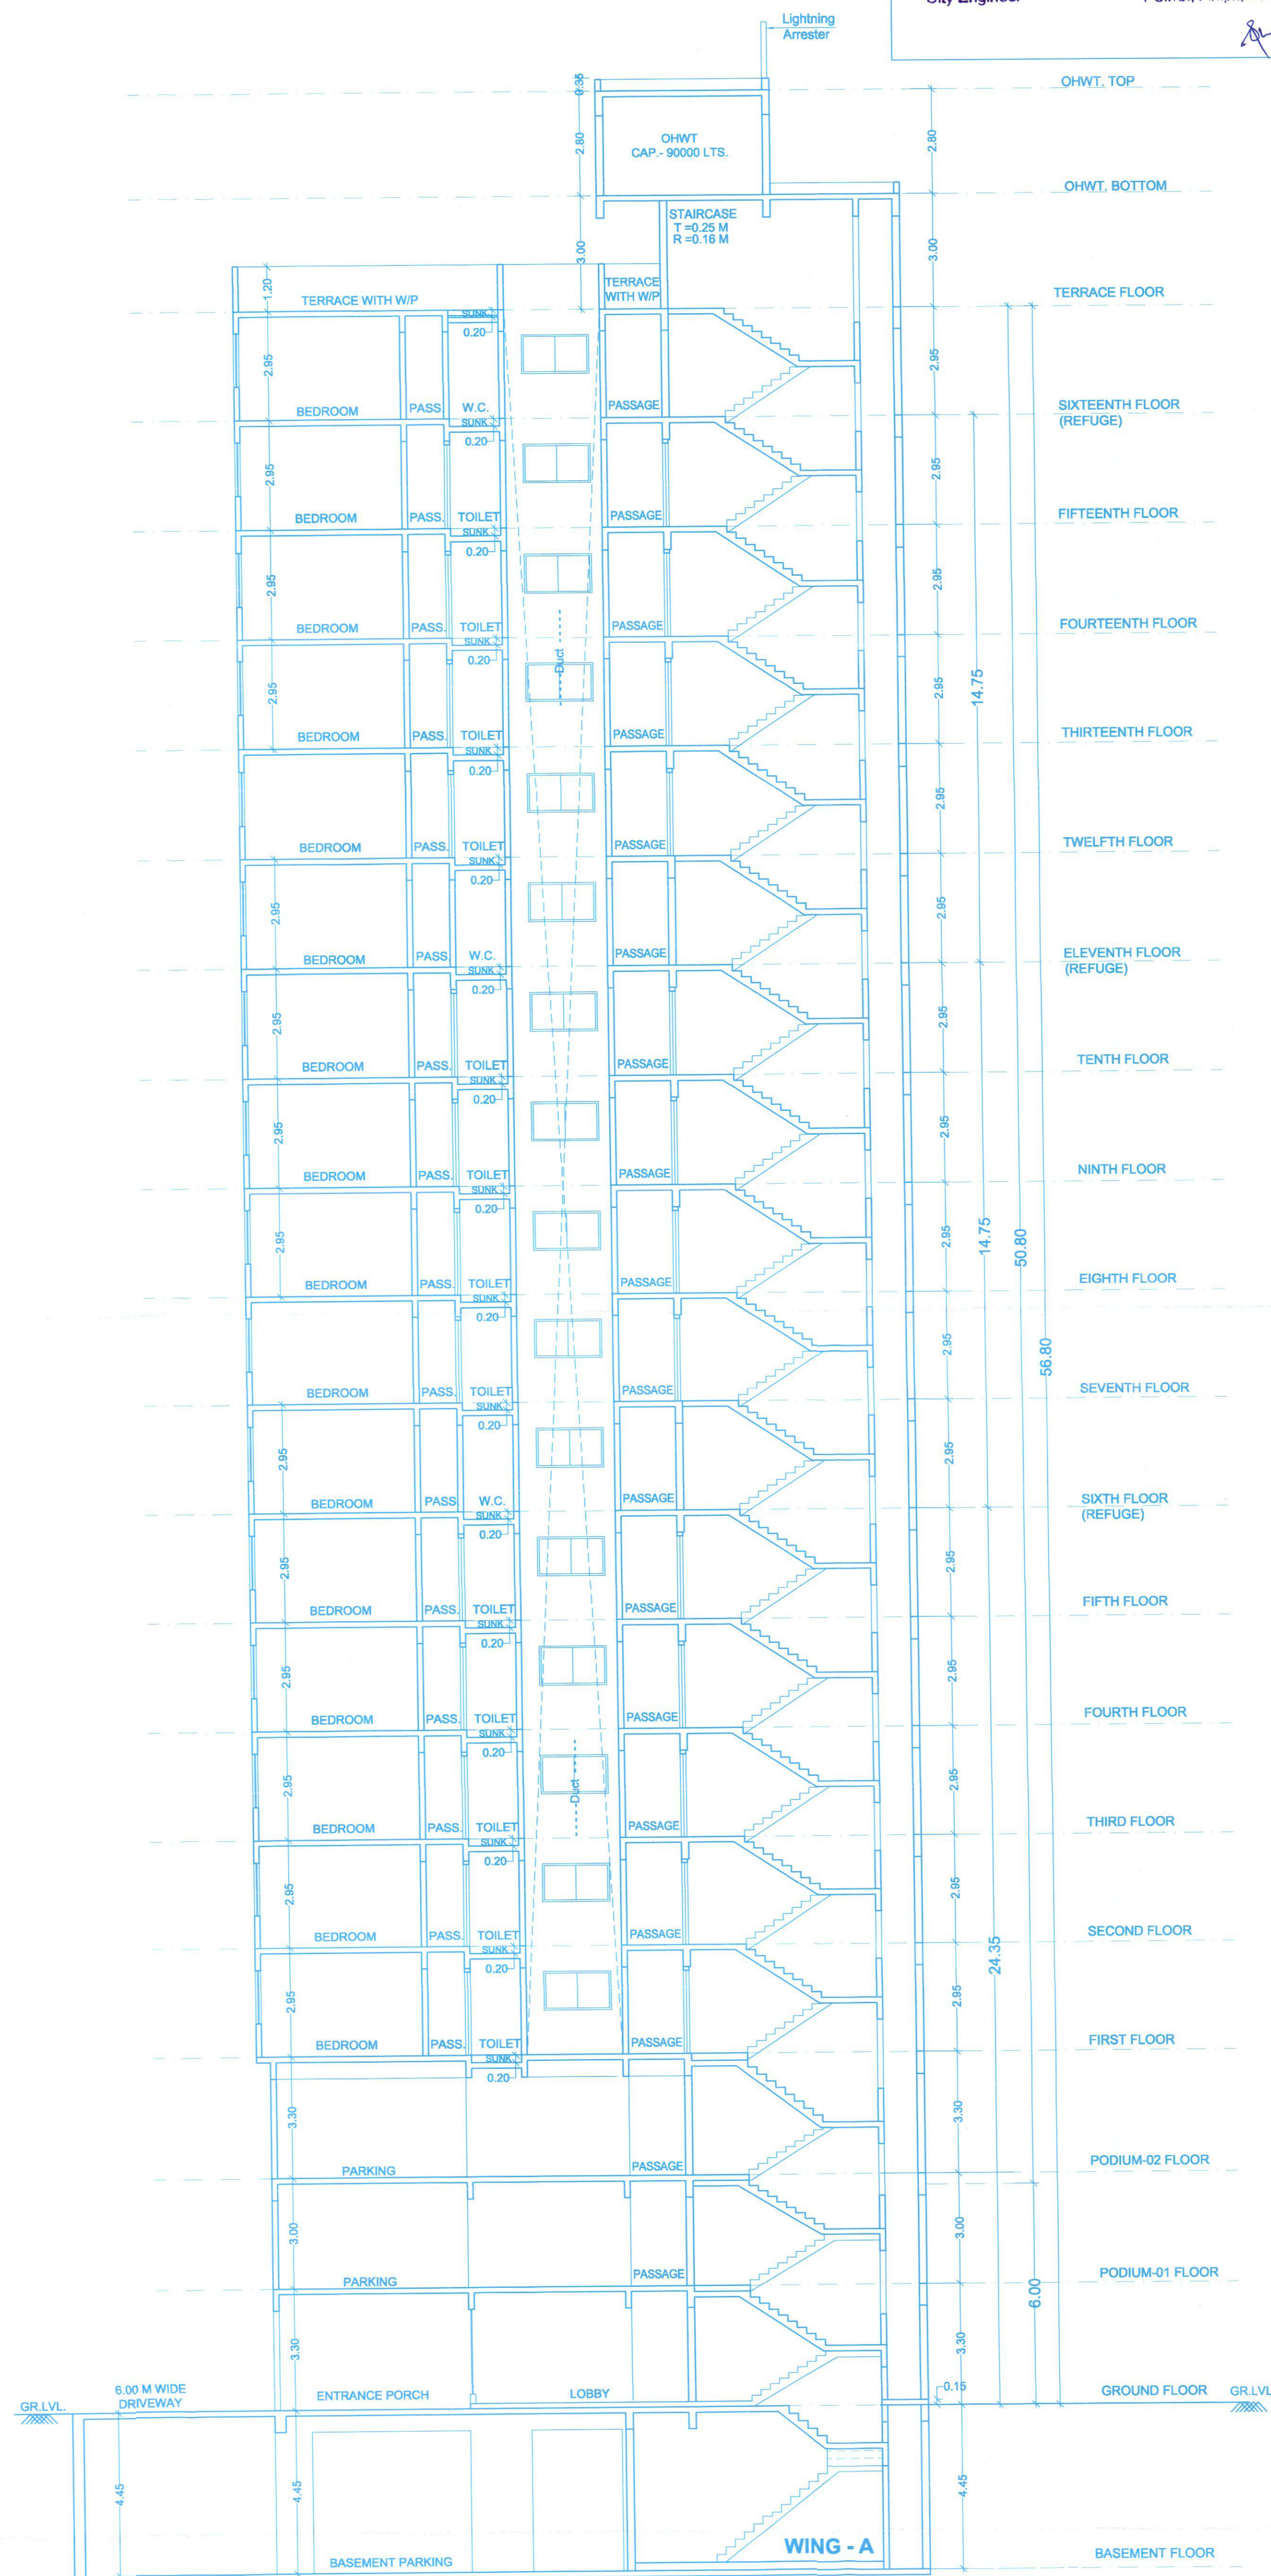

SECTION B - B  
SCALE 1:100

Project :-

PROPOSED LAYOUT OF WINGS ON S.NO.65/11B,70/1,  
AT- WAKAD, PUNE.

Sign, Address Of The Owner / P.O.A. Holder :-

THE MUNICIPAL DRAWING IS PREPARED FROM THE INSTRUCTION, INFORMATION, SPECIFICATION, PAPERS AND LEGAL DOCUMENTS ETC. GIVEN BY ME AND THE AUTHENTICITY OF THE SAME IS MY RESPONSIBILITY. I THE OWNER / P.O.A. HOLDER HAVE READ & STUDIED THIS AND ALL THE DRAWINGS ALONG WITH DOCUMENTS FOR SUBMISSION AND THEY ARE AS PER MY INSTRUCTIONS & INFORMATION GIVEN TO THE ARCHITECT.

*Nihal*

M/s. AKANKSHA BUILDERS  
MR. Nihal A. SHAIKH  
214 The Pentagon S.No.43, Parnavi, Salara Road, Pune.

FOR ANA CONSORTIUM PVT. LTD.

Reg No CA/89/11974  
7th Floor, Merit Street,  
Behind Meritkare Galleria,  
Off SB Road, CTIS no 977,  
Shivajinagar, Pune-16  
Tele : 020 29695642 / 3462

| DATE       | REVISION | ISSUED DRG. DATE | DEALT                        | DESIGN AR.      |
|------------|----------|------------------|------------------------------|-----------------|
| 25.01.2019 | R-8      | 02.02.2024       | Sushil /<br>Khajappa/Sidhant | Ar. Abhishek S. |

\\Server\Current Data\Current Data\S\Sheikh Nihal\1778 Wakad\Jaisori\BP Layout Plan