


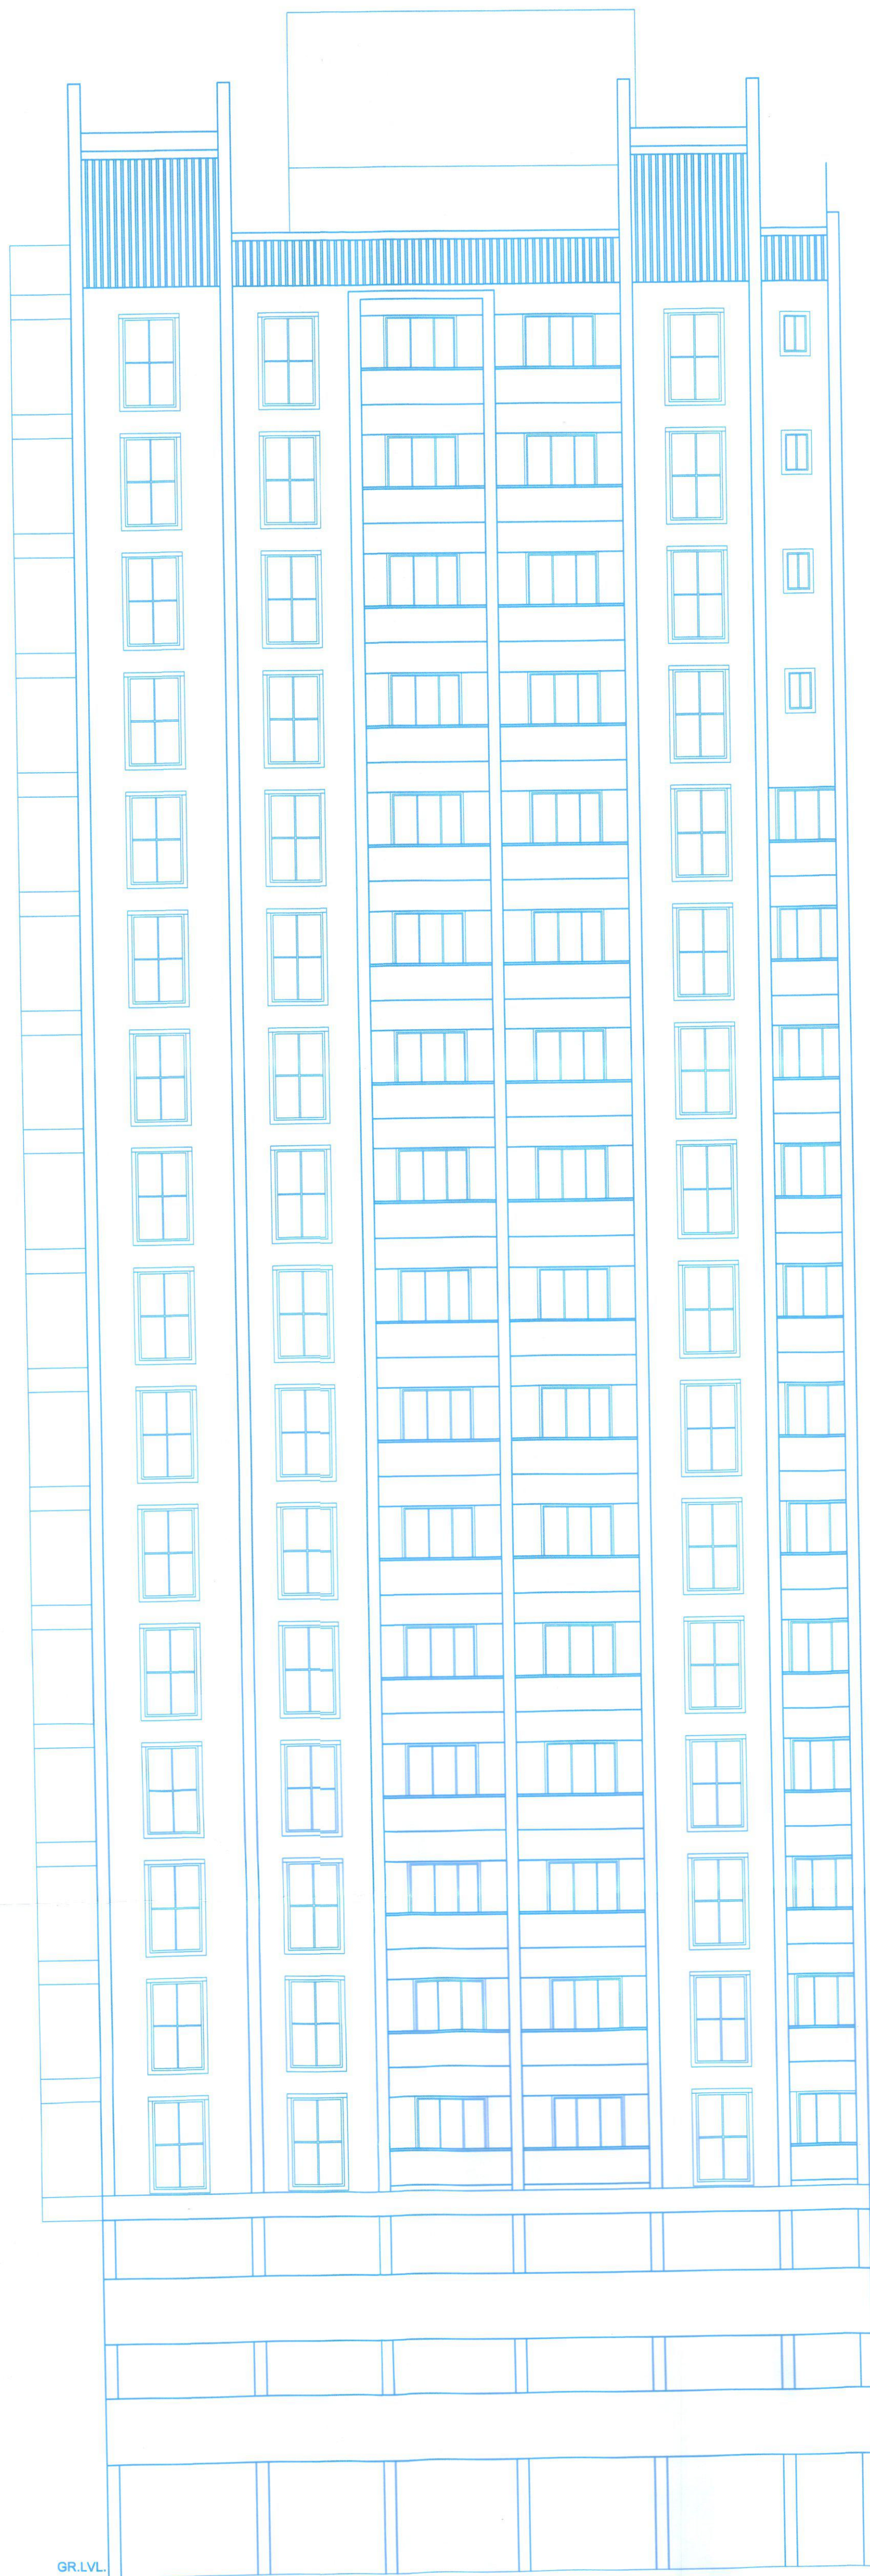

STAMP OF APPROVAL

08/28

WING - A

01. Previous sanction under CC No. BP/WAKAD/66/2022, Dated :- 19-04-2022
02. Previous sanction under CC No. BP/WAKAD/157/2022, Dated :- 20-10-2022
03. Previous sanction under CC No. BP/WAKAD/53/2023, Dated :- 31-03-2023

Sanctioned No. B.P/Wakad/157/2024
Subject to conditions mentioned in the
Office Order No.
even dated 30/03/2024
Pimpri
Date : 30/03/2024



O. C. Signed by
City Engineer

City Engineer
Building Permission Dept.
PCMC., Pimpri, Pune-18.

Project :-

PROPOSED LAYOUT OF WINGS ON S.NO.65/1/1B,70/1,
AT- WAKAD,PUNE.

Sign, Address Of The Owner / P.O.A. Holder :-

THE MUNICIPAL DRAWING IS PREPARED FROM THE INSTRUCTION, INFORMATION,
SPECIFICATION, PAPERS AND LEGAL DOCUMENTS ETC. GIVEN BY ME AND THE AUTHENTICITY
OF THE SAME IS MY RESPONSIBILITY. I THE OWNER / P.O.A. HOLDER HAVE READ & STUDIED
THIS AND ALL THE DRAWINGS ALONG WITH DOCUMENTS FOR SUBMISSION AND THEY ARE
AS PER MY INSTRUCTIONS & INFORMATION'S GIVEN TO THE ARCHITECT.

Alilal

M/s. AKANKSHA BUILDERS
MR.NIHAL A.SHAikh.
214 The Pentagon S.No.43, Parvati, Satara Road, Pune.
FOR ANA CONSORTIUM PVT. LTD.

Reg.No.CA/89/11974
7th Floor,Mantri Stelling,
Behind Manikchand Galleria,
Off SB Road,CTS no.987,
Shivajinagar, Pune -16
Tele : 020 25656542 / 3442

How

DATE	REVISION	ISSUED DRG. DATE	DEALT	DESIGN AR.
25.01.2019	R-8	02.02.2024	Sudhir / Khajappa/Siddhant	Ar. Abhijeet S.

DWG. NO.	NORTH
BP LAYOUT PLAN	N W E S
JOB NO.	SCALE
1778	1 : 100

ELEVATION
SCALE 1:100