




ARCHITECT	OWNER (P.A.H.)
 Ar. PRAKASH KULKARNI CA/38/22909	 SHRI SIDDESH KANKARIYA


PROPOSED RESIDENTIAL BUILDING ON
S. No. 12/5/1A,
AT-WADGAON BK TAL.-HAYTEL. DIST.-PUNE

P R A K A S H K U L K A R N I
ankur associates
A R C H I T E C T S
TEJODALAYA, OFF. NO.-101, 1ST FL., CTS. NO-158718, GHOLE ROAD, SHIVAJINAGAR.

DATE	SCALE	DRN BY
26/09/2023	1 : 100	Archana

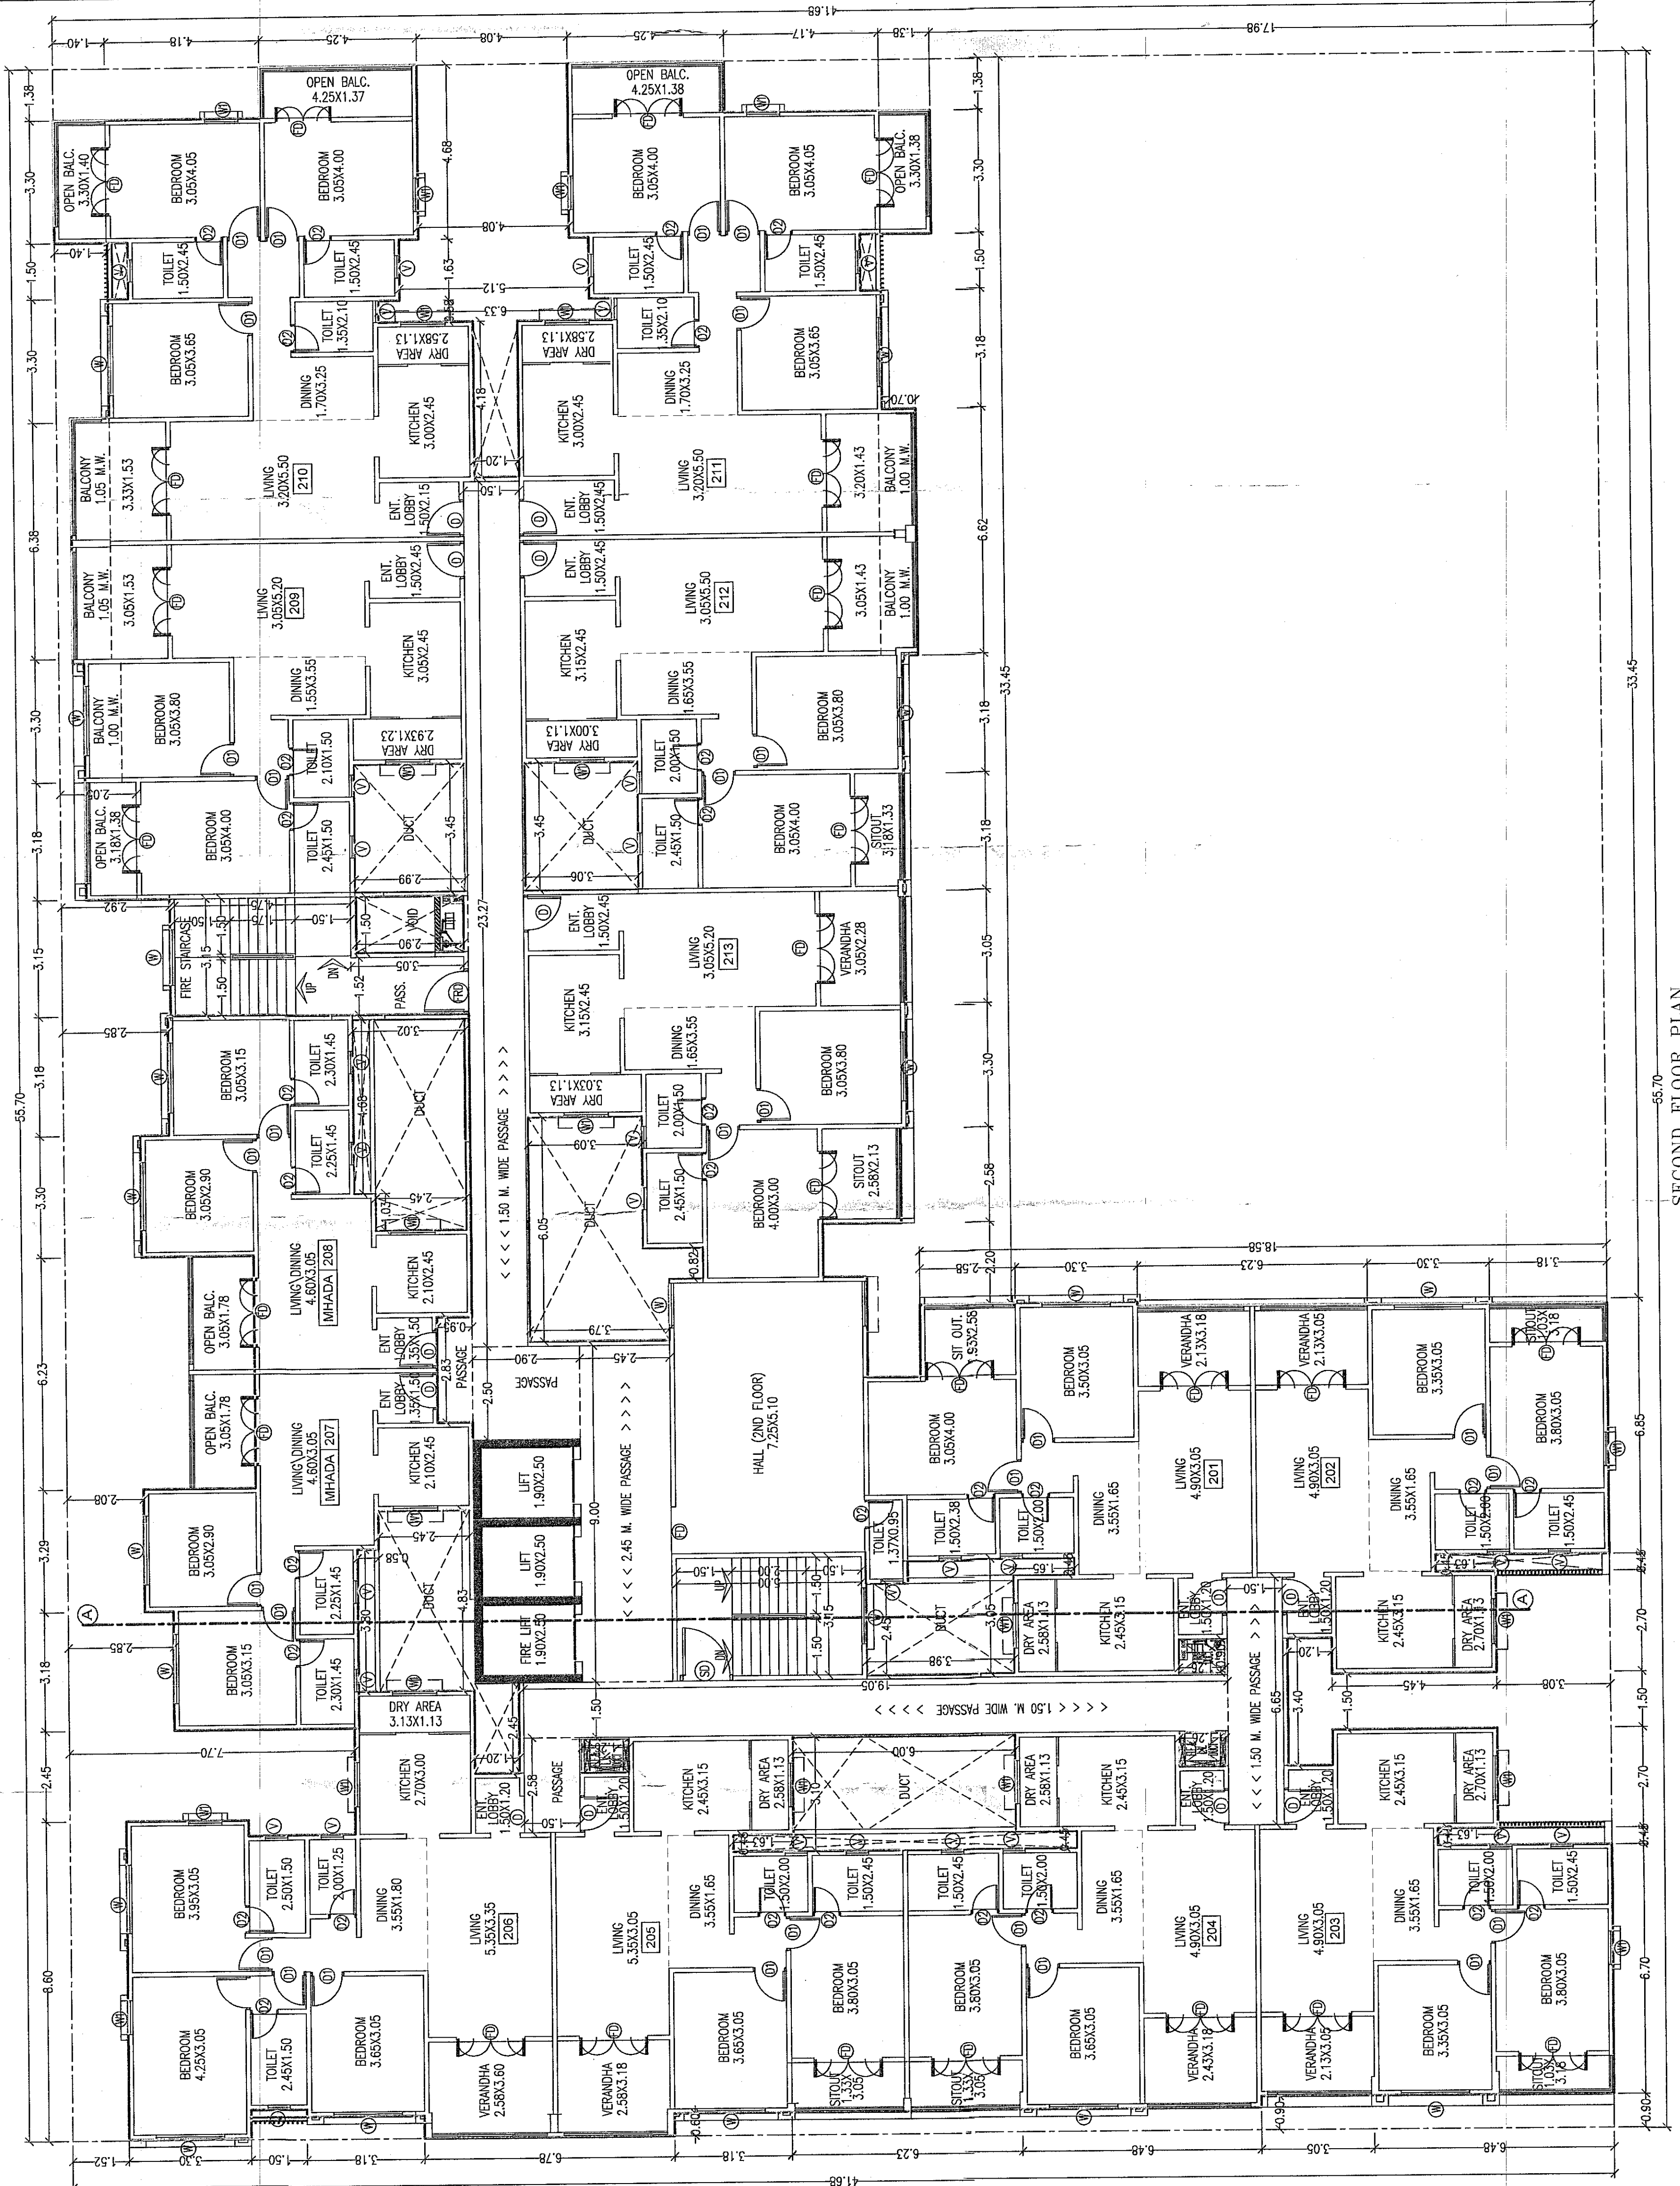

39.70
— SECOND FLOOR PLAN

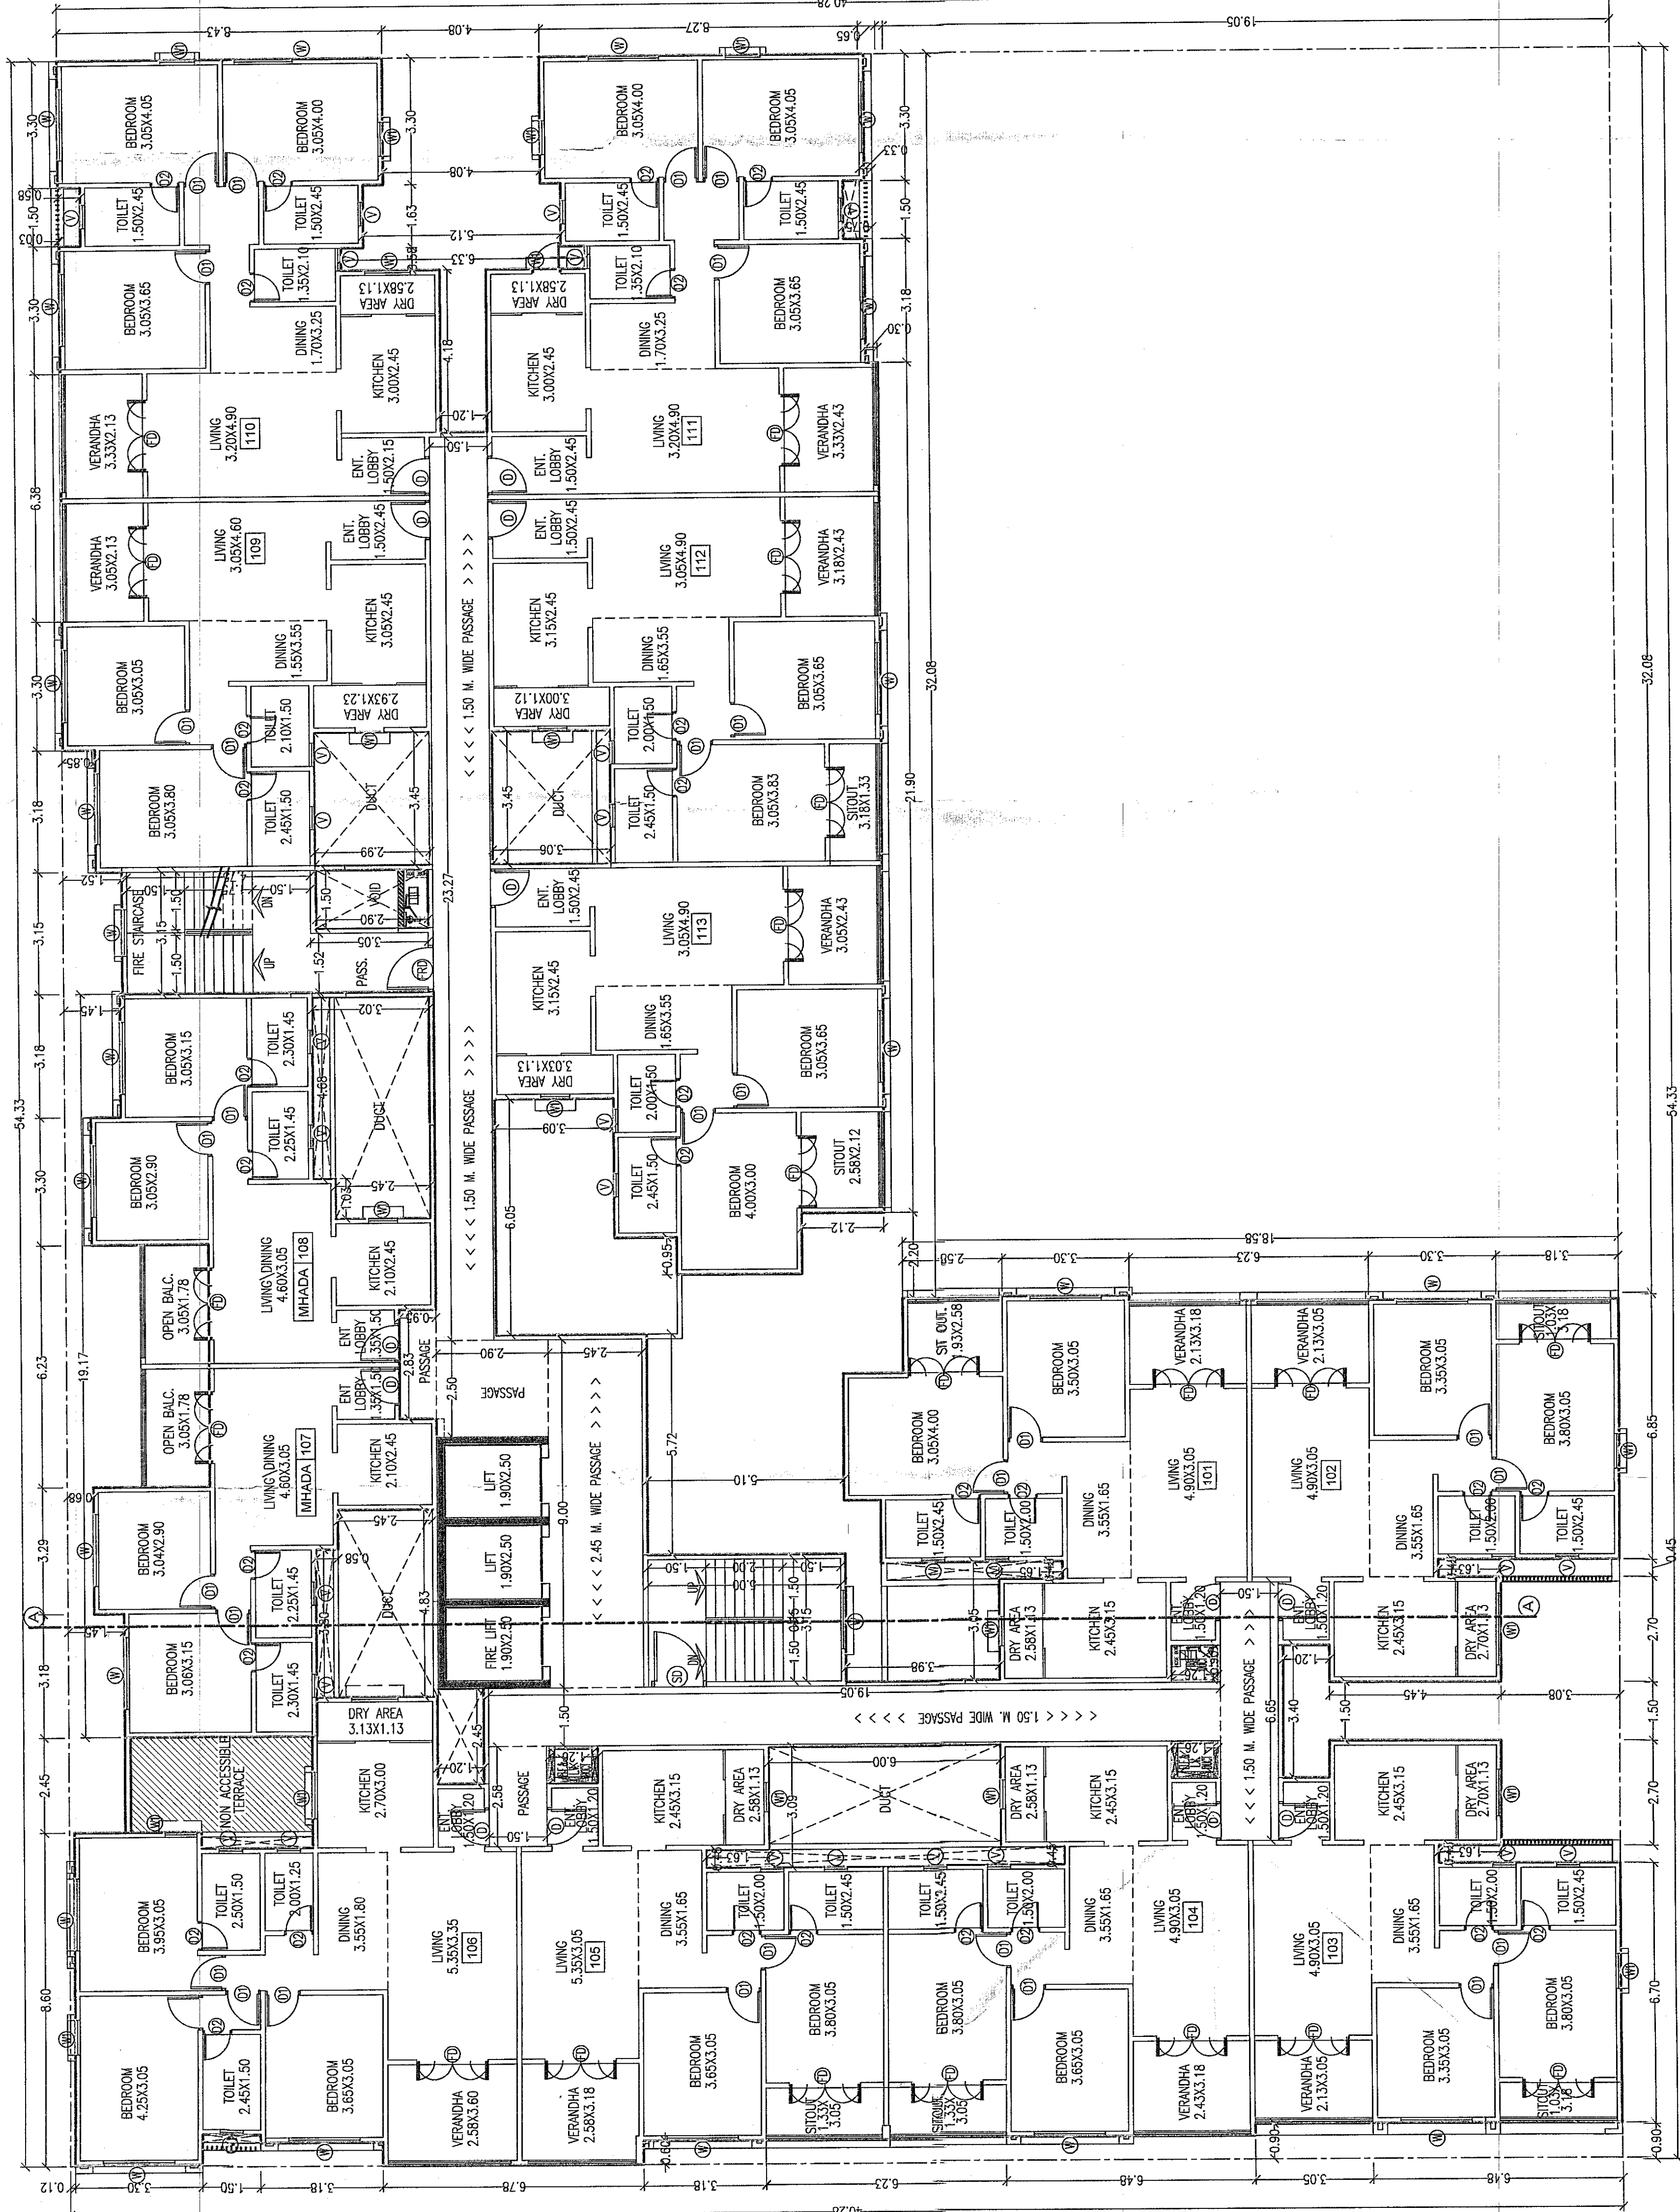

FIRST FLOOR PLAN