

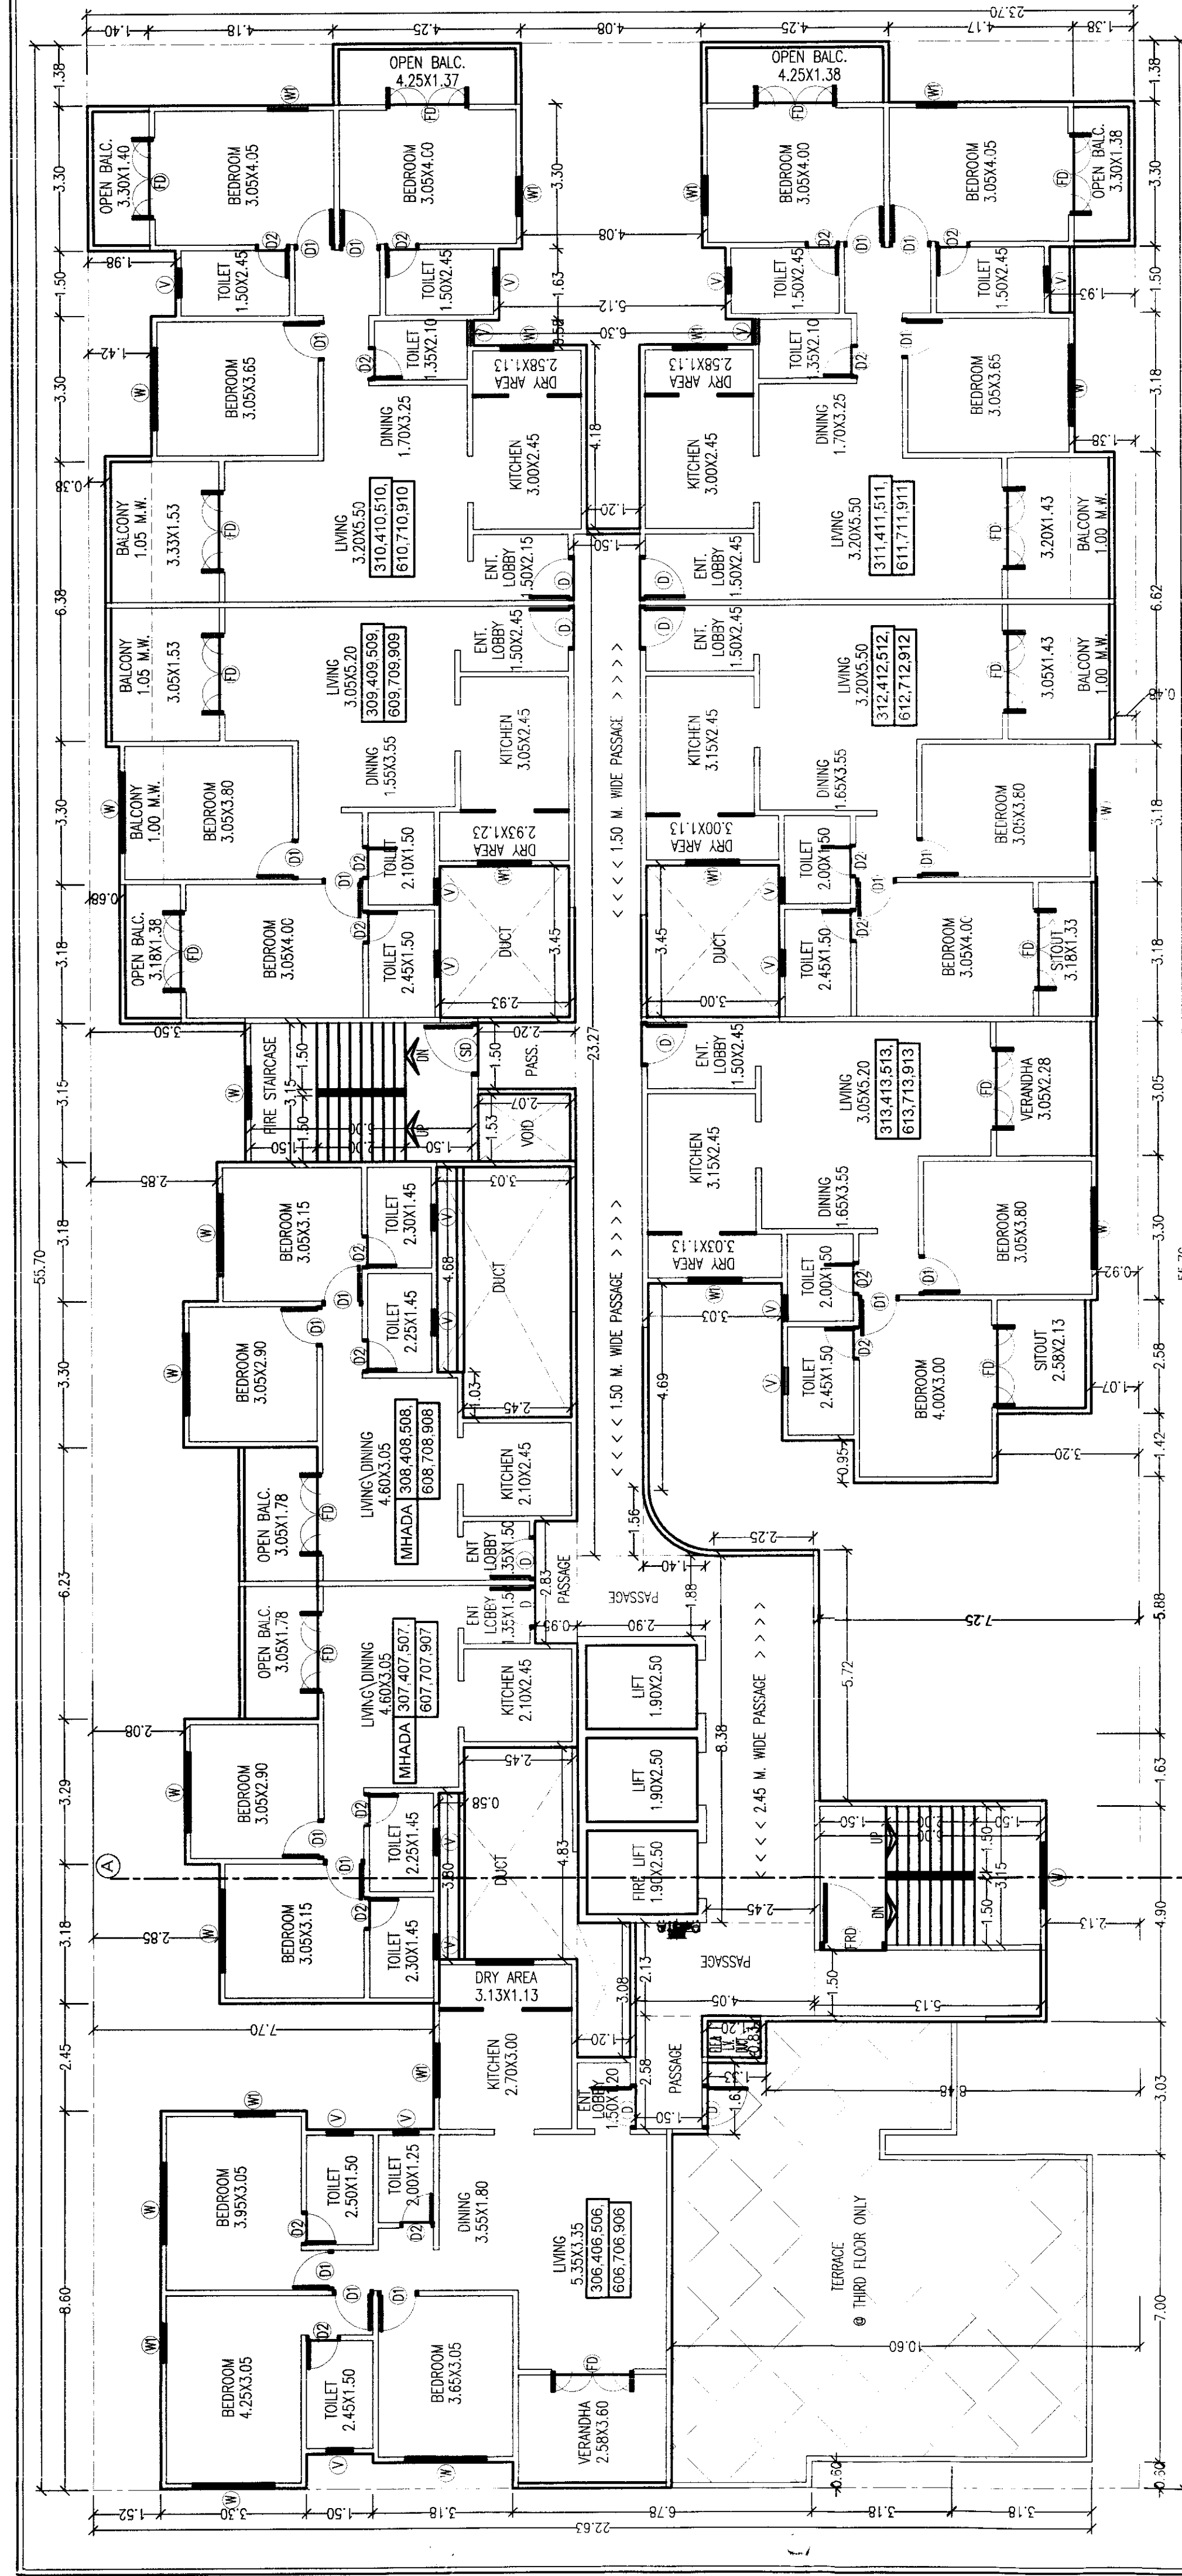
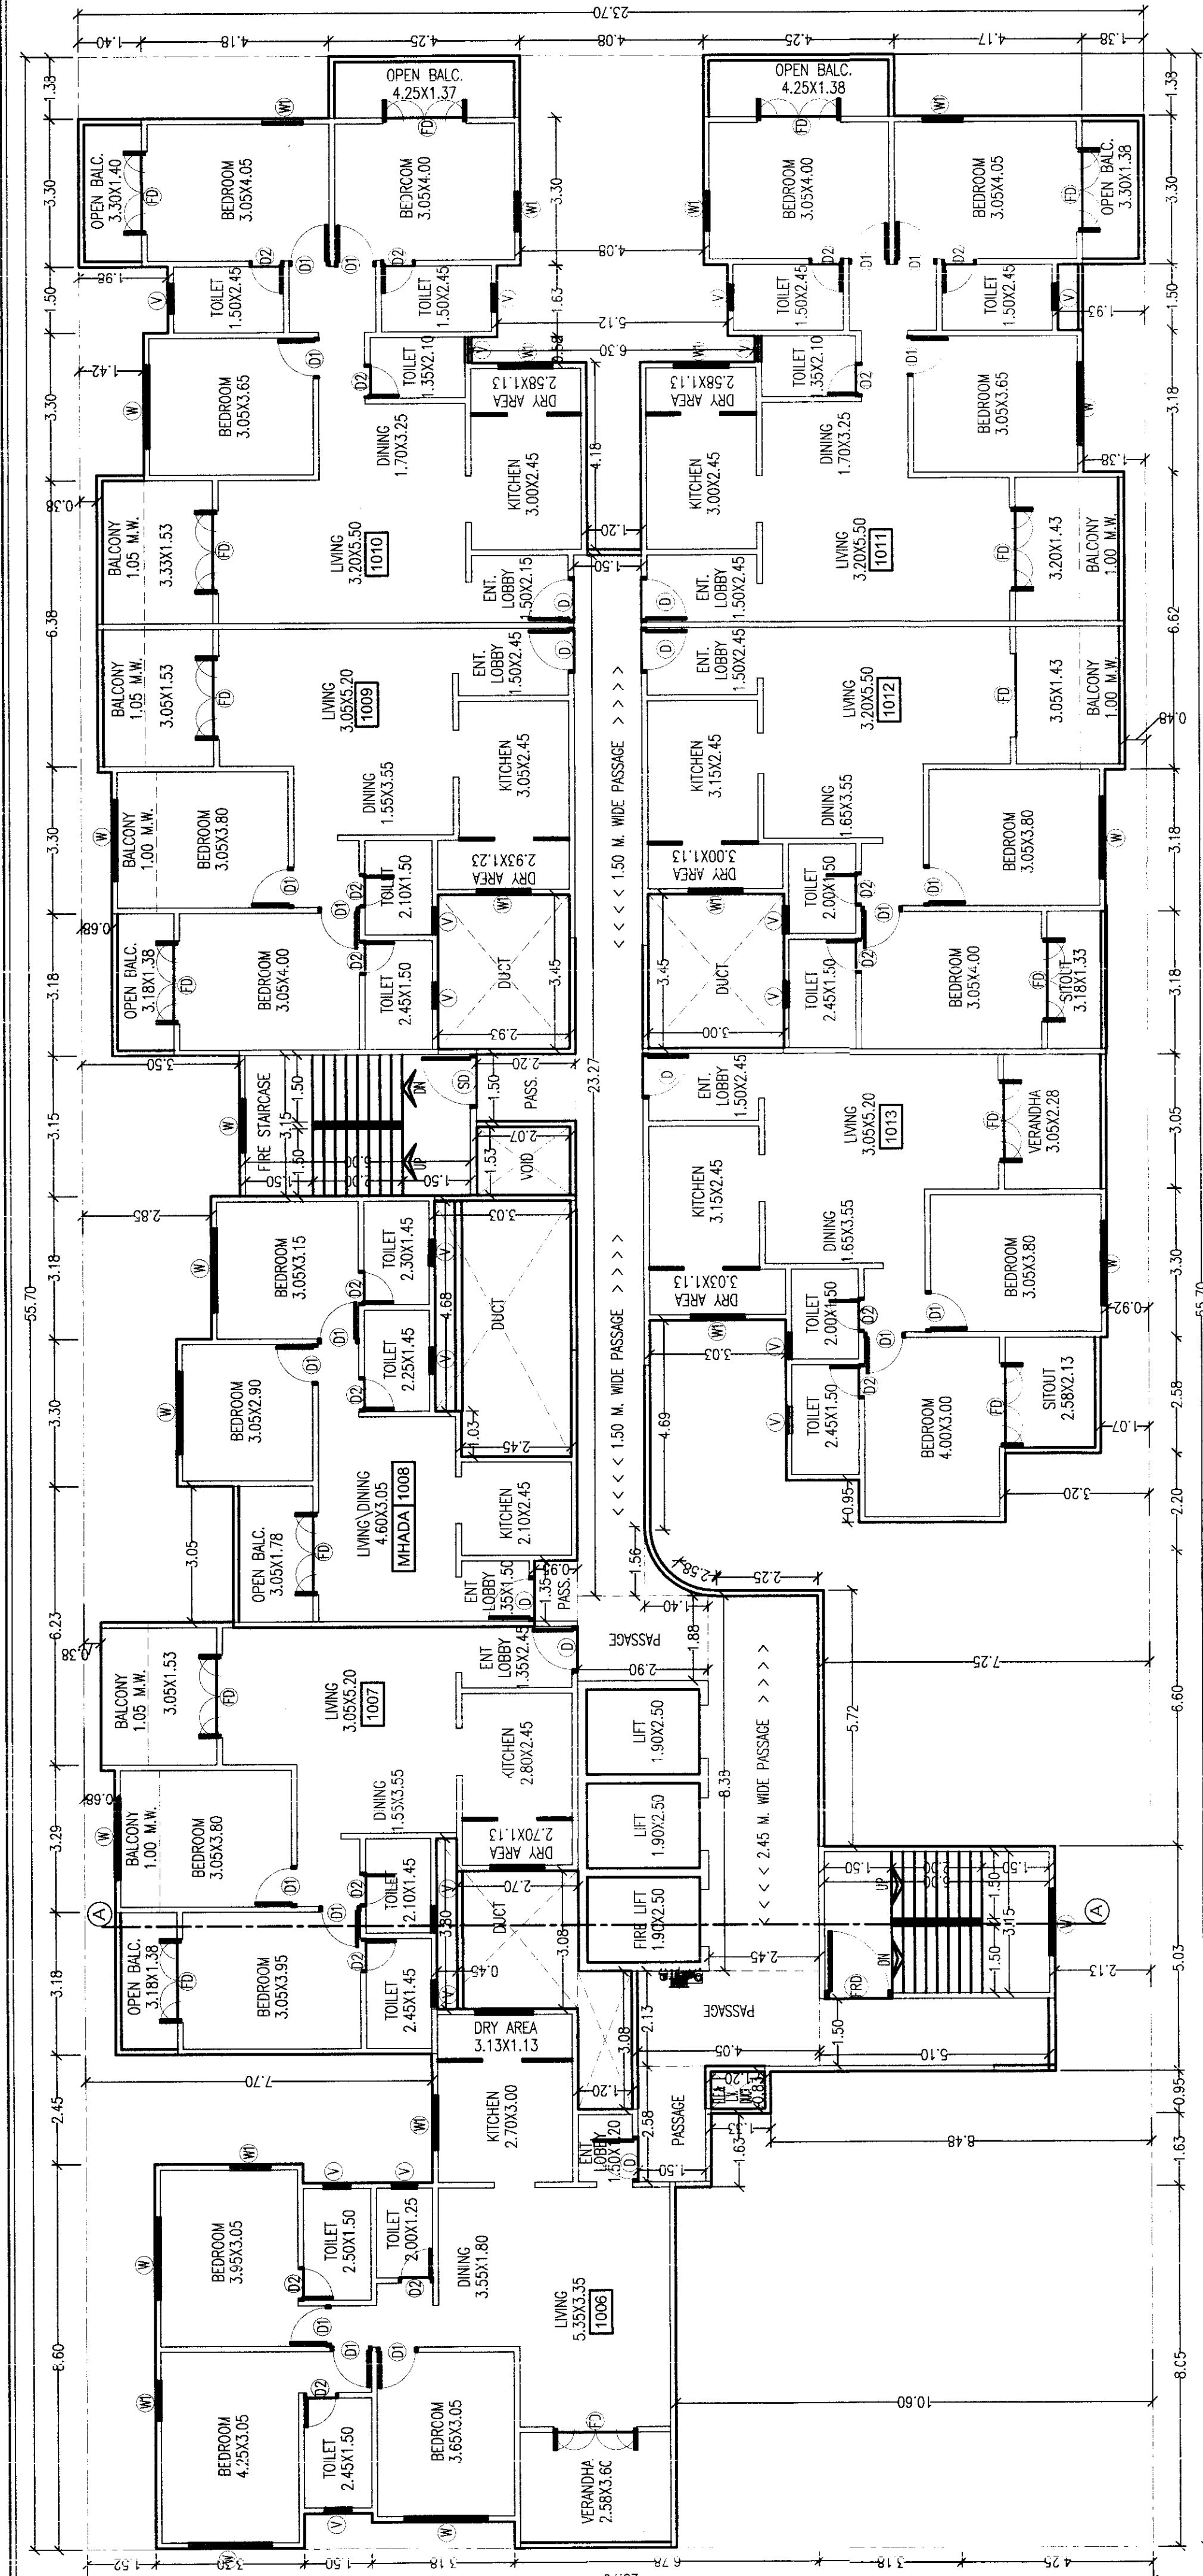


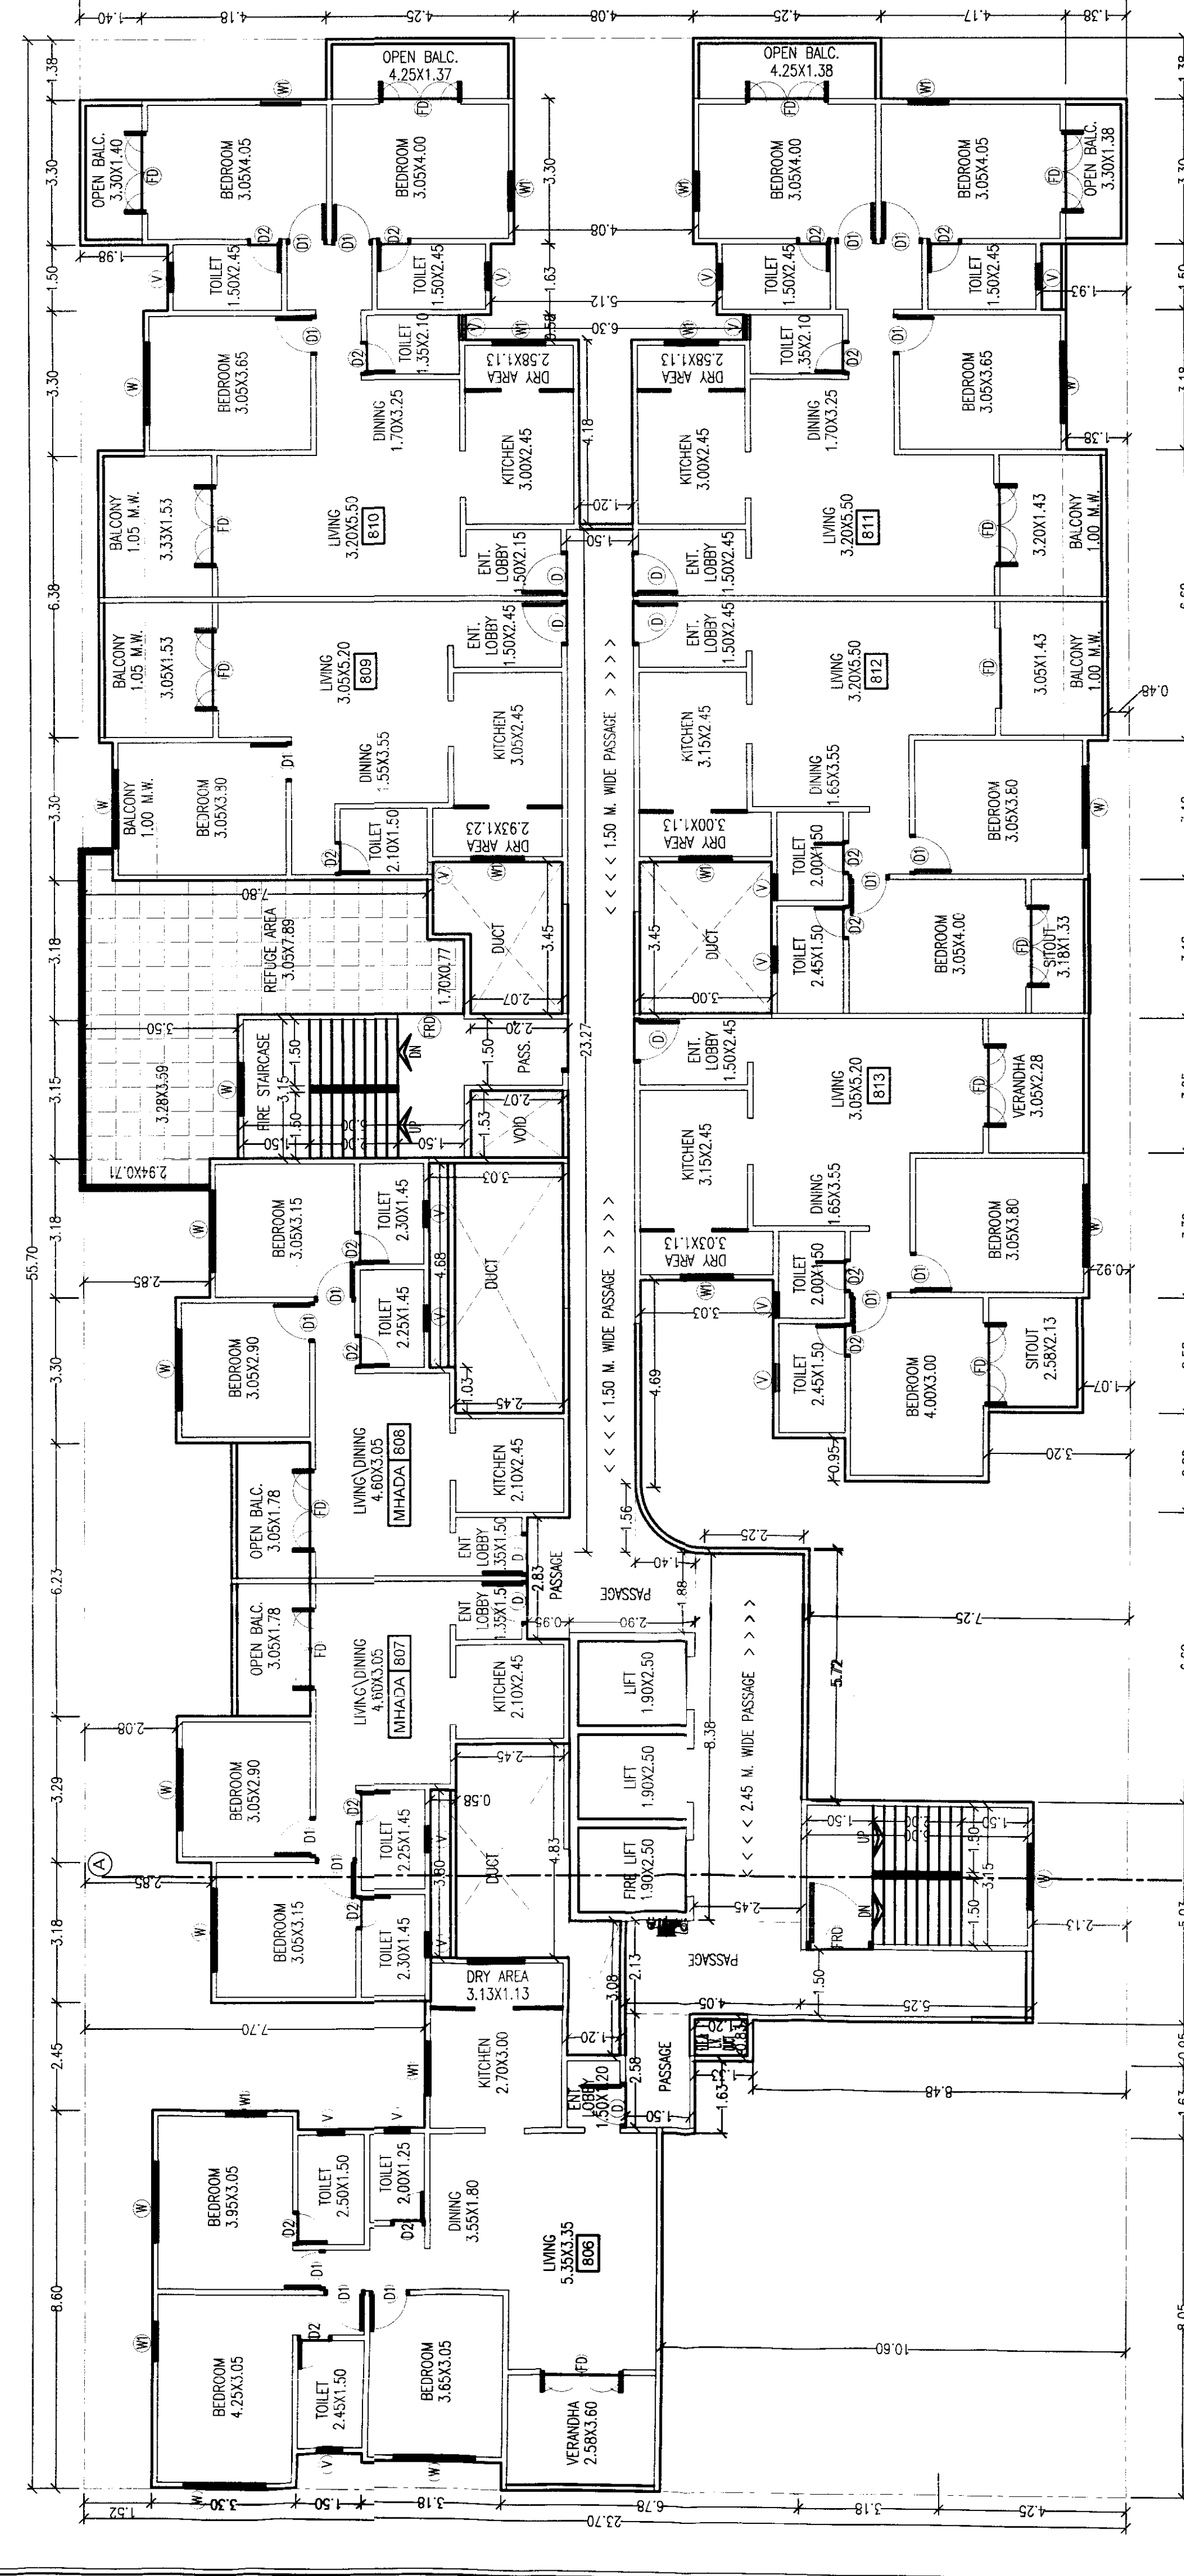

THIRD, FOURTH, FIFTH, SIXTH, SEVENTH, NINTH FLOOR PLAN

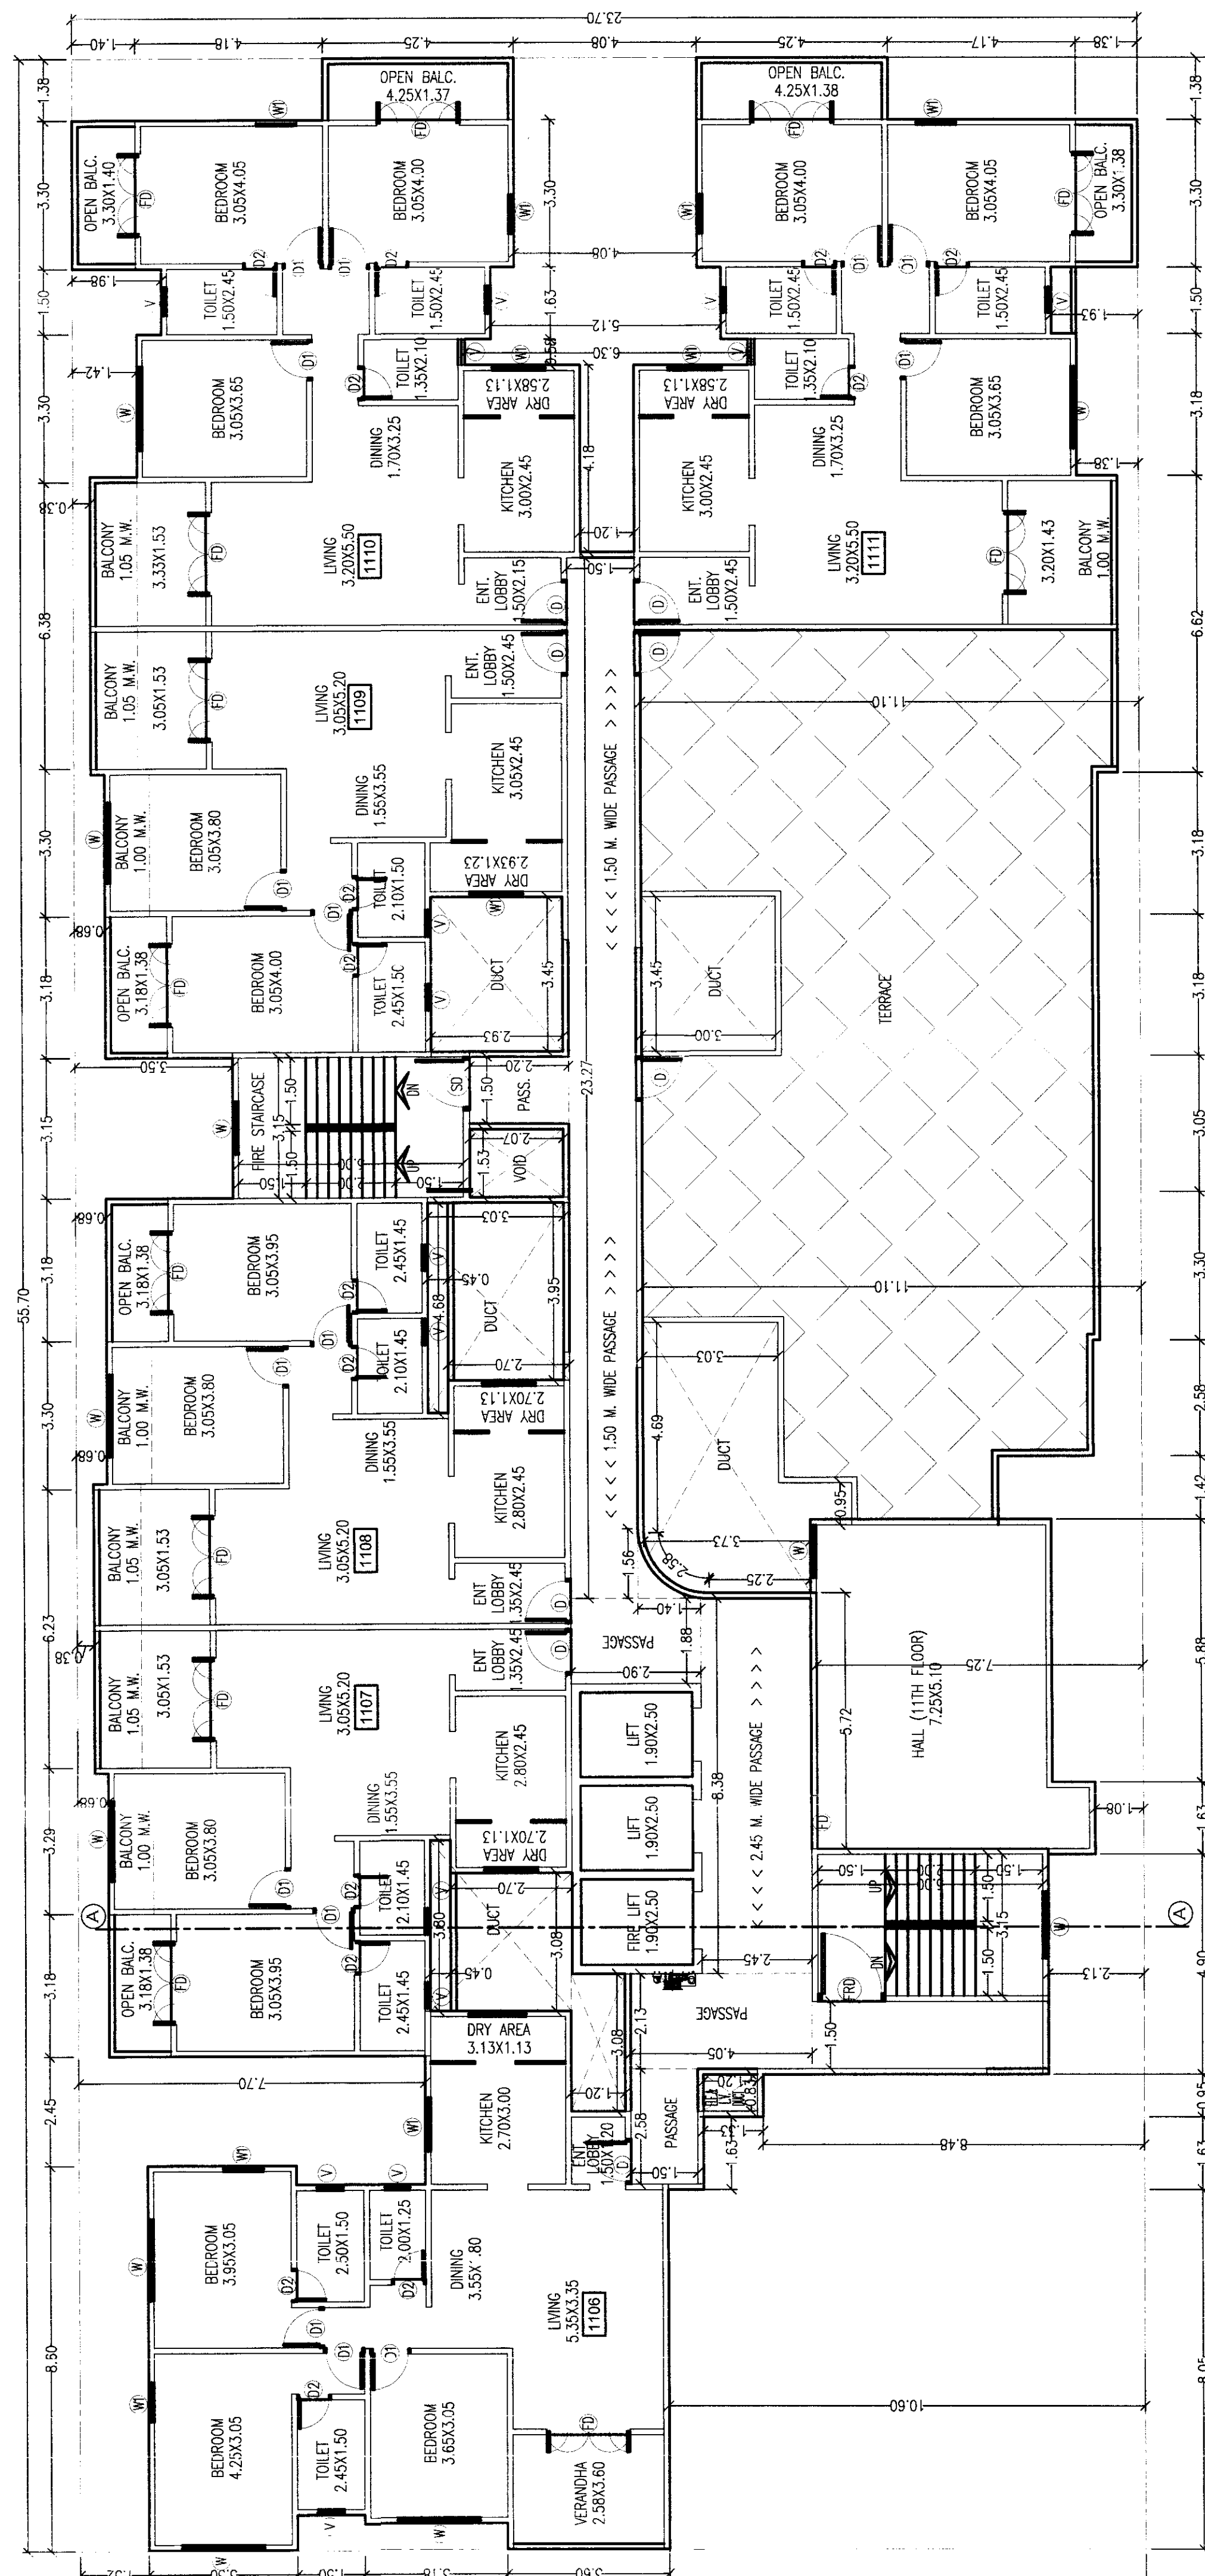

EIGHTH (REFUGE) FLOOR PLAN