
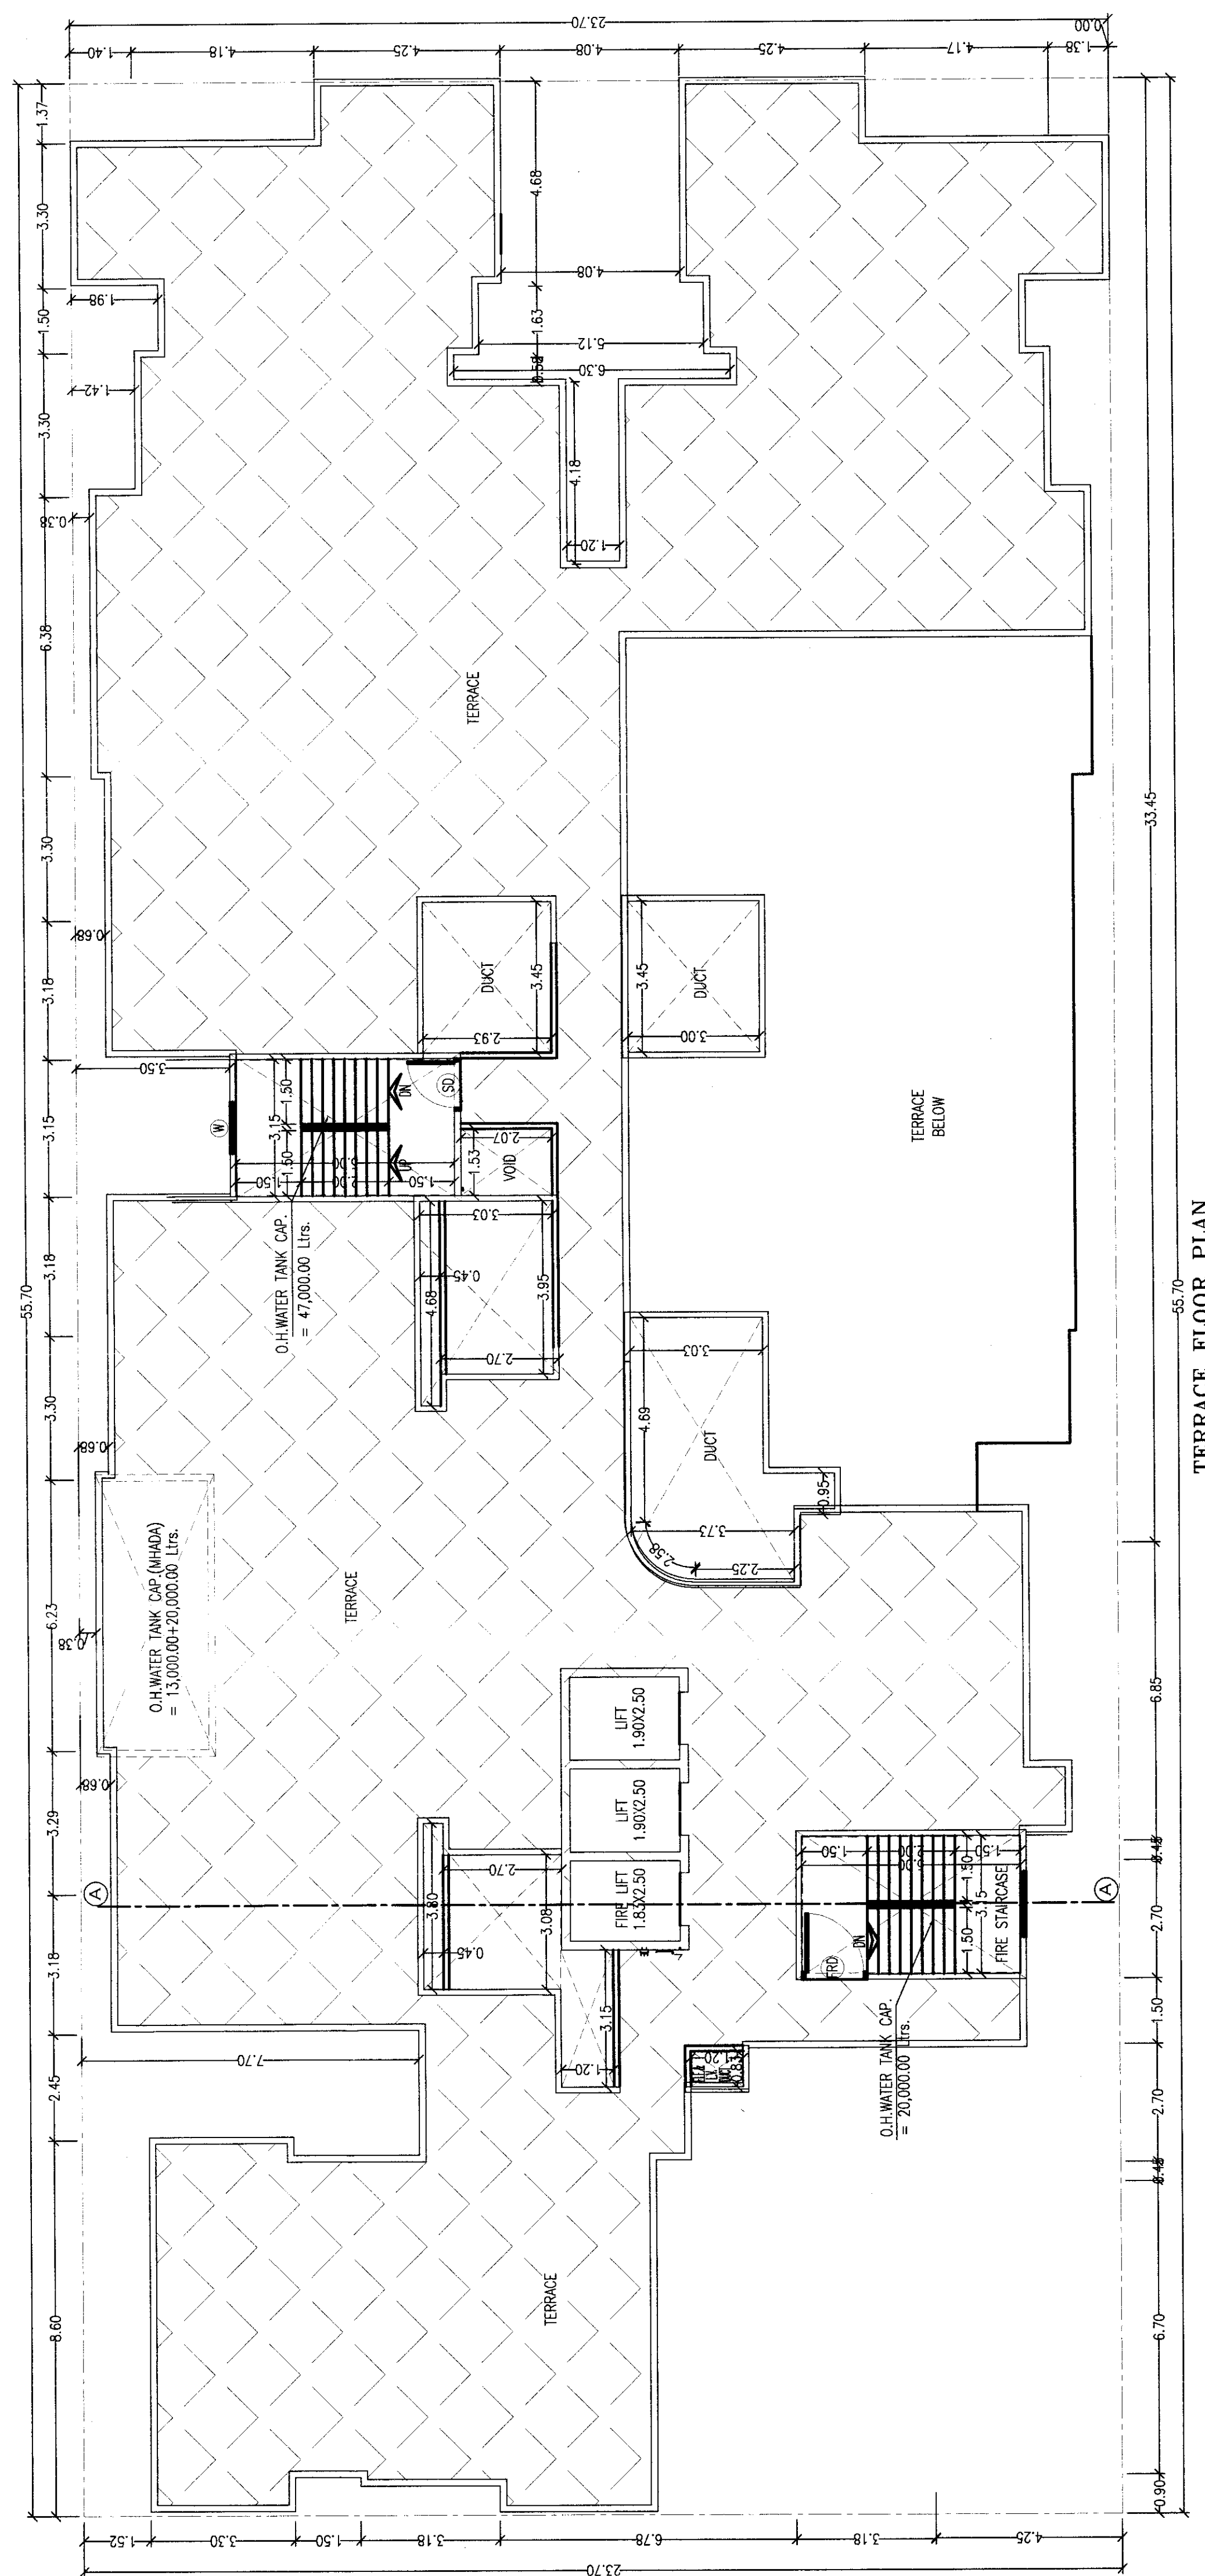
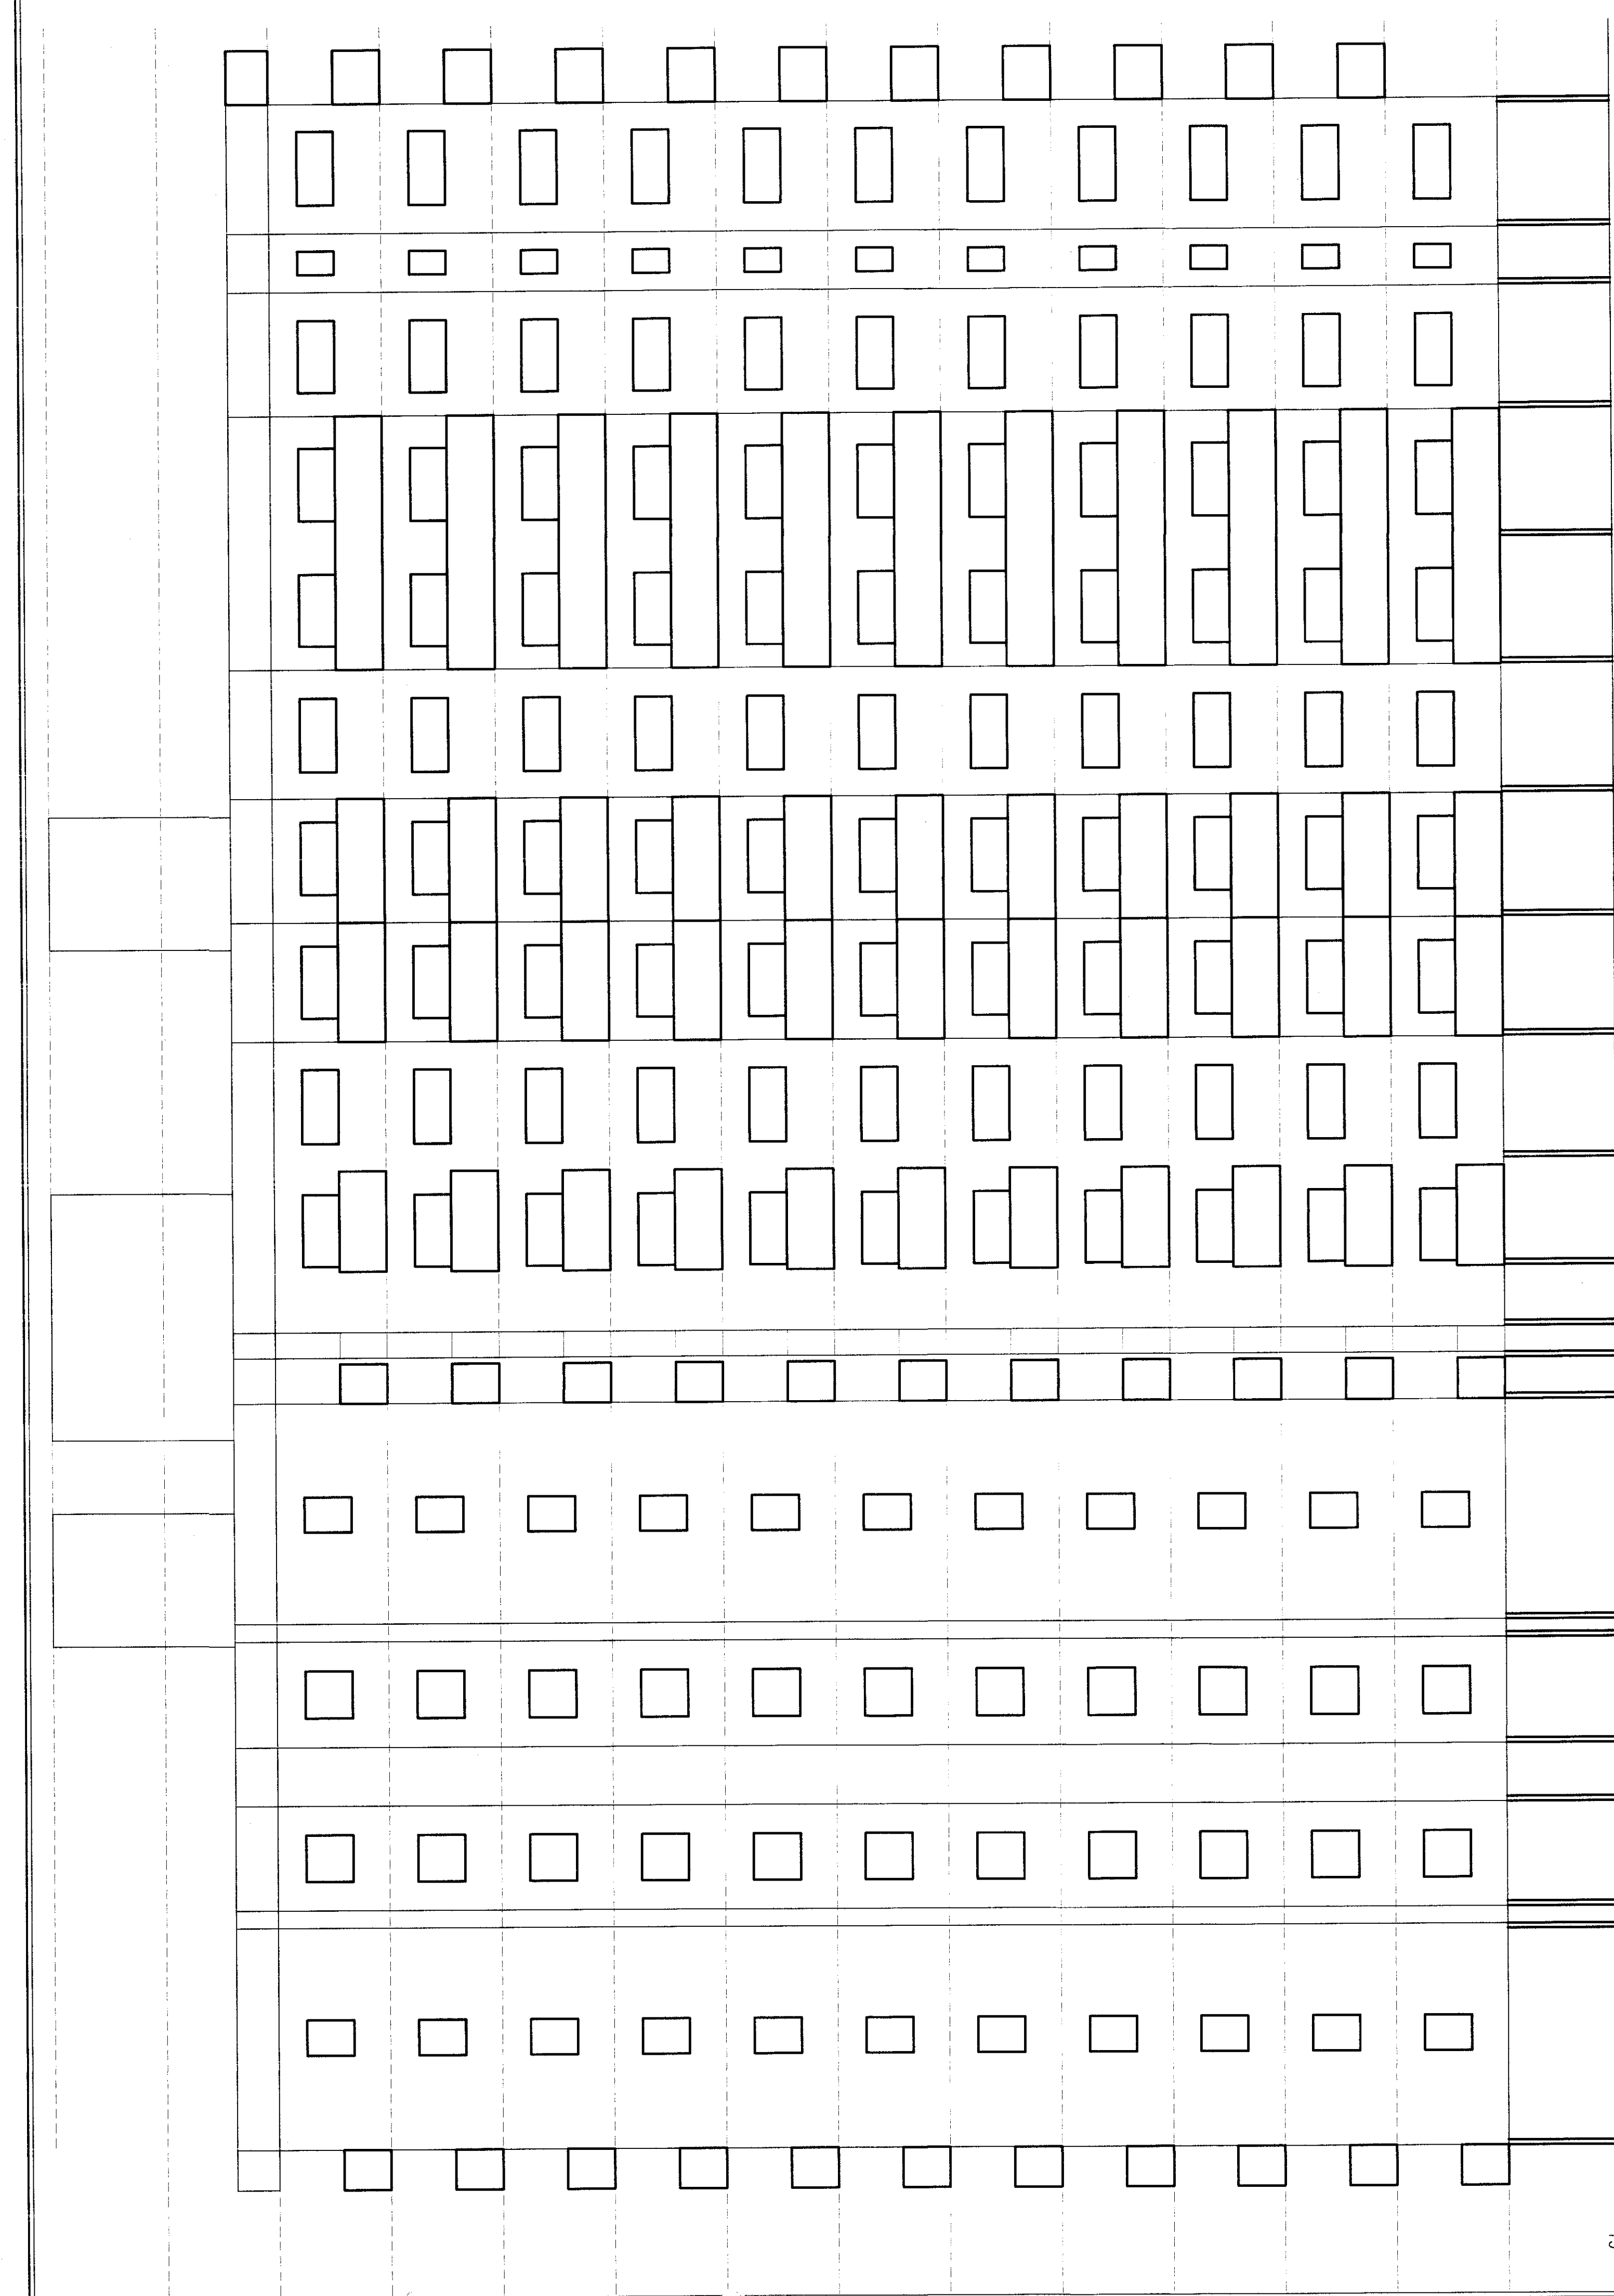
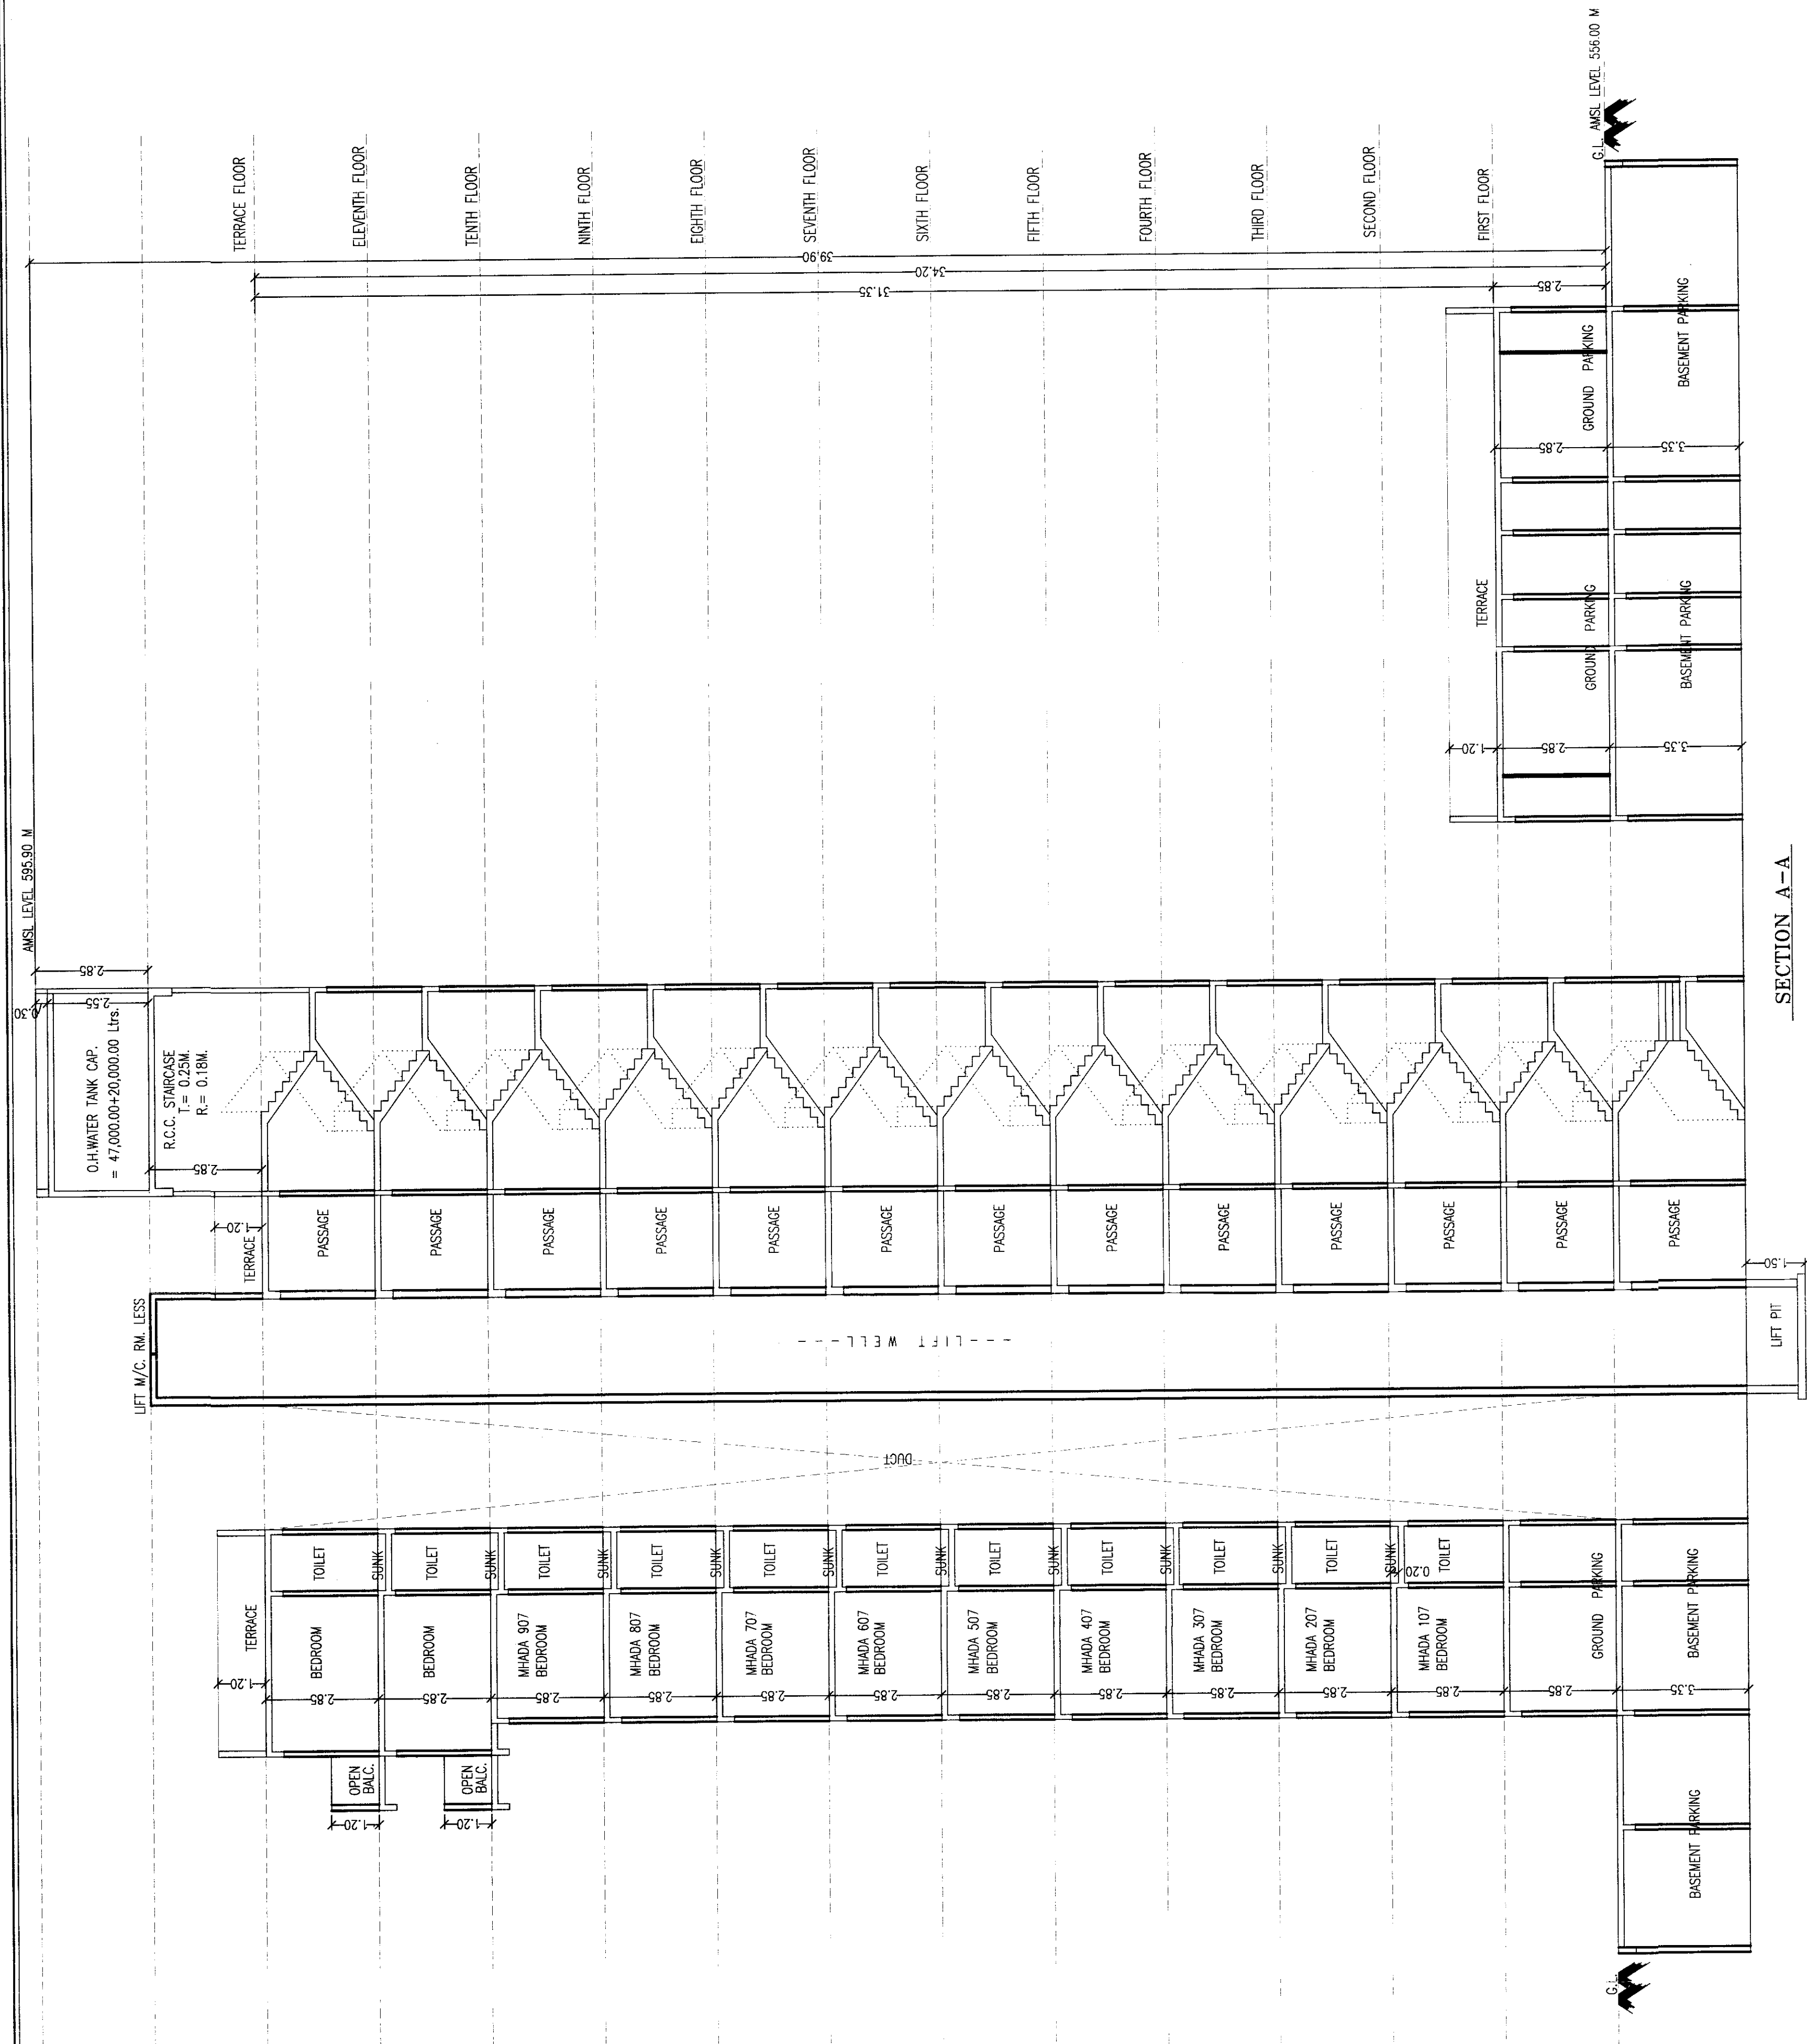


05/05

APPROVED FOR CONSTRUCTION
APPROVED UNDER COMMERCIAL
CERTIFICATE NO. 3832/13
Building Inspector
BUILDING PERMISSION DEPT.
ZONE 4, P.A.C.

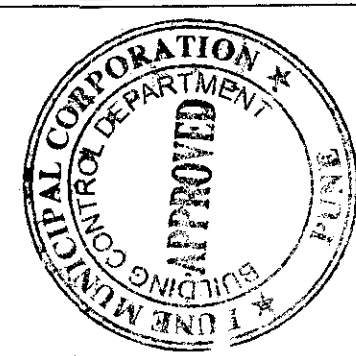

ARCHITECT: OWNER (P.A.C.):
PROJECT: PROPOSED RESIDENTIAL BUILDING ON
S. No. 12/5/1A,
AT-WADGAON BK.TAL.-HAVELI, DIST.-PUNE.
PRASHANT KULKARNI
anur associates
PUNE
DATE: 15/03/2022 SCALE: 1:100
DRAWN BY: 1731/21