


K BLDG

PROPOSED RESI. BUILDING
G.NO. --: 998,1001,1002,1003,1004
AT. --: CHIKHALLI,PUNE
OWNER--: S.B.PATIL SPACES AND INFRA LTD.
THROUGH MR.GANESH S. PATIL

STAMPS OF APPROVAL OF PLANS:

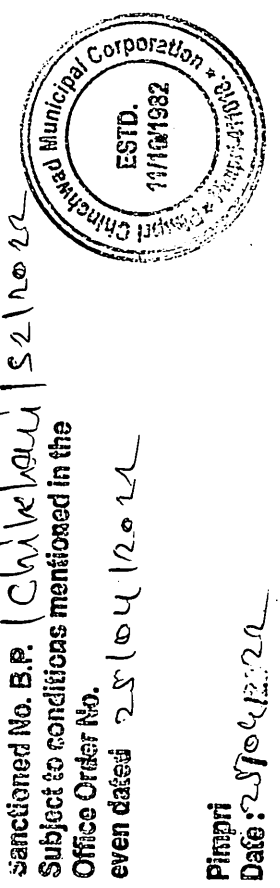


Sanctioned No. B.P. (C) 12/12/22
Subject to conditions mentioned in the
Office Order No. 25/12/22

Plotted
Date 12/12/22

Q. C. Signed by
Joint City Engineer

Joint City Engineer
Building Permission Dept
P.M.C., Pune-411005

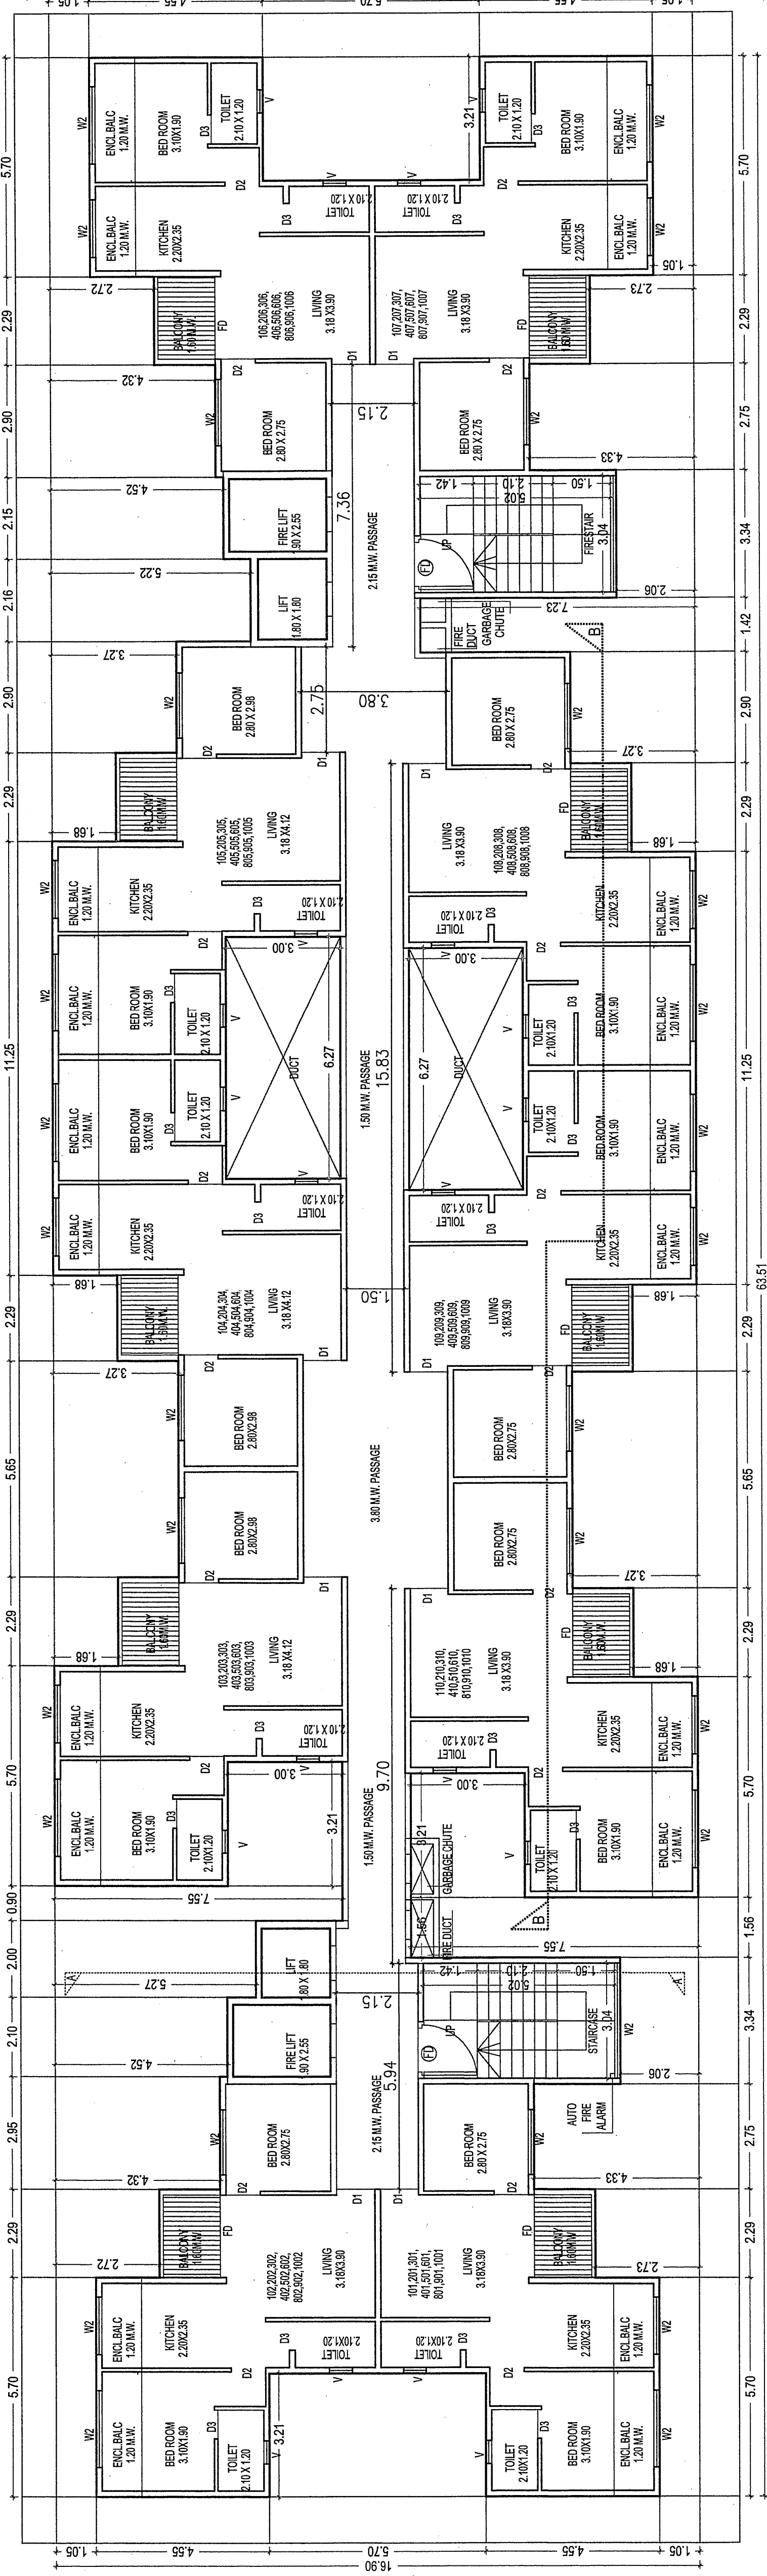

1ST,2ND,3RD,4TH,5TH,6TH,8TH,9TH,10TH FLOOR PLAN CALE-(1:100)

P'LINE AREA STATEMENT:101,201,301,401,

501,601,801,901,1001 FLOOR

AREA OF BLOCK (ABCD) = 4.44 X 7.47 = 33.17 SQ.M

STANDARD DEDUCTIONS :-

1. 1.10 X 5.32 = 5.85 SQ.M

TOTAL DEDUCTIONS =

NET AREA = 33.17 - 5.85 = 27.32 SQ.M

P'LINE AREA STATEMENT:PARKING FIRE STAIRCASE

AREA OF BLOCK (ABCD) = 4.44 X 7.47 = 33.17 SQ.M

STANDARD DEDUCTIONS :-

1. 1.10 X 5.32 = 5.85 SQ.M

TOTAL DEDUCTIONS =

NET AREA = 33.17 - 5.85 = 27.32 SQ.M

TOTAL DEDUCTIONS =

NET AREA = 1073.32 - 370.83 = 702.49 SQ.M

STATEMENT 2

PROPOSED BUILDING - K

FLOOR P'LINE AREA STATEMENT

FLOOR'S NAME

TOTAL BUILT-UP AREA

OF FLOORS PER

CONSTRUCTION LINE

RESI.

TOTAL FLAT NO

PARKING FLOOR

FIRST FLOOR

SECOND FLOOR

THIRD FLOOR

FOURTH FLOOR

FIFTH FLOOR

SIXTH FLOOR

SEVENTH FLOOR

EIGHTH FLOOR

NINTH FLOOR

TENTH FLOOR

TERRACE FLOOR

TOTAL P'LINE AREA

7031.10

99.00

99.00

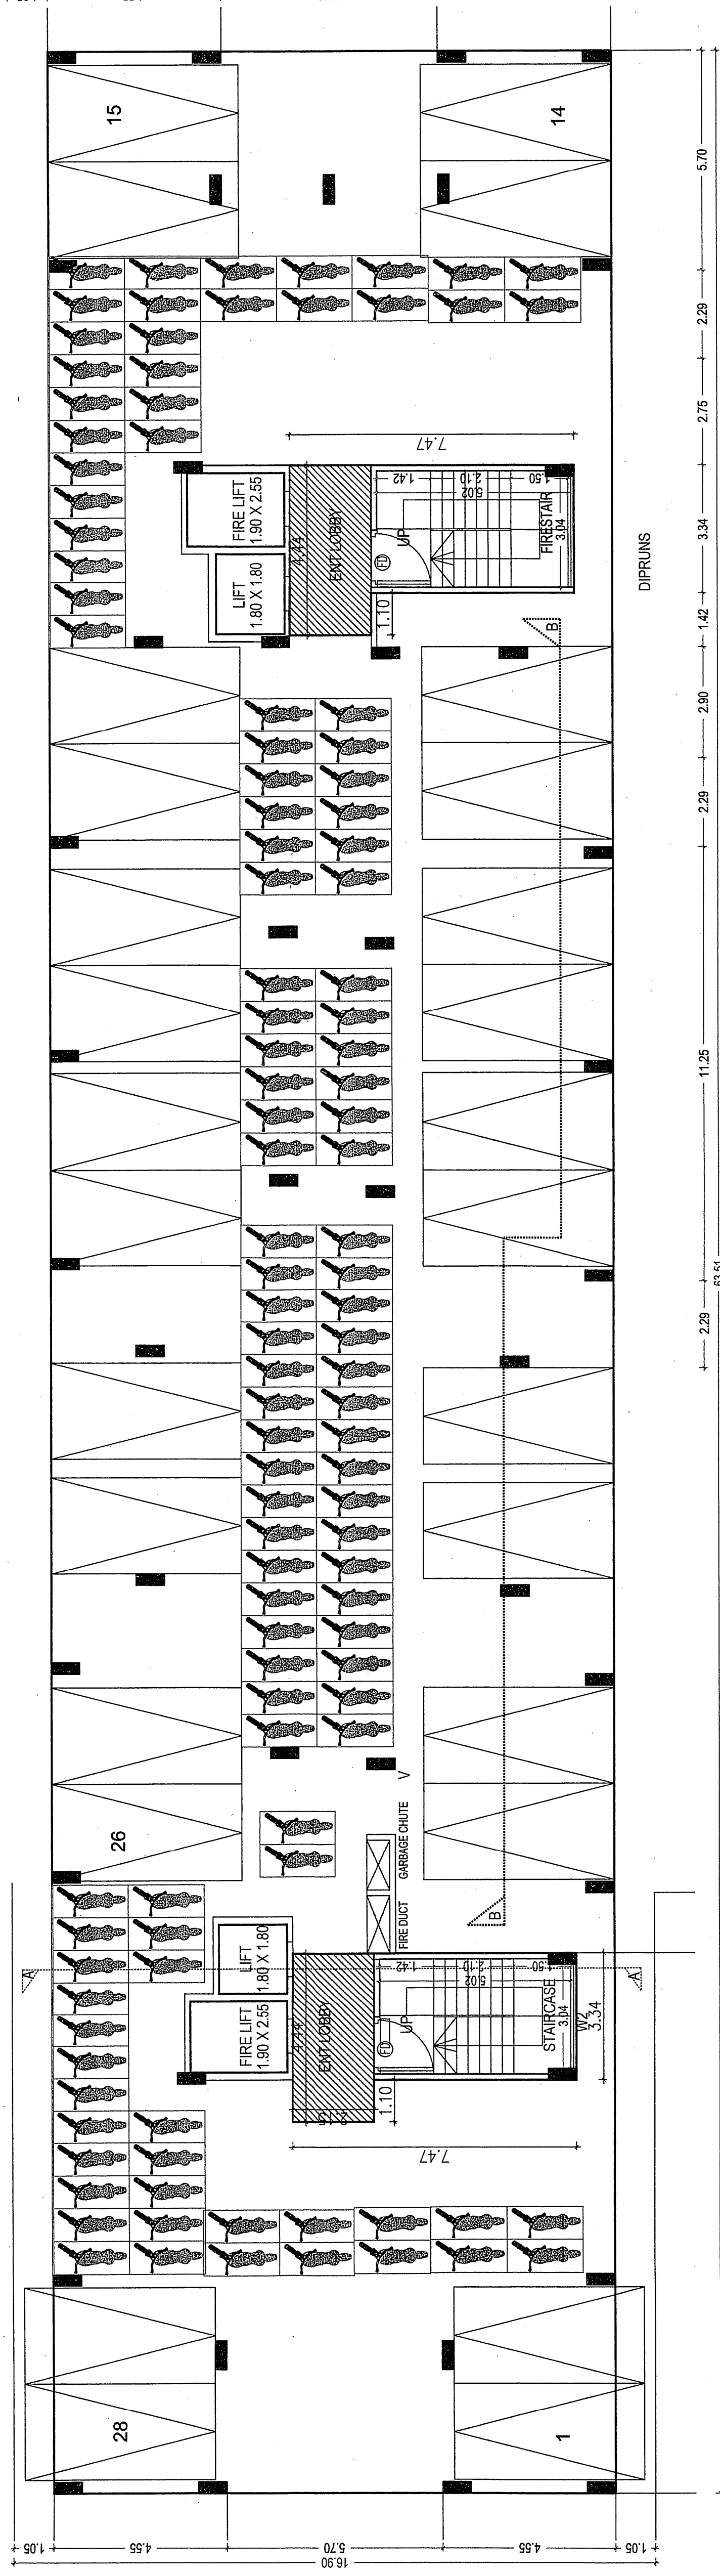

PARKING FLOOR PLAN CALE-(1:100)