










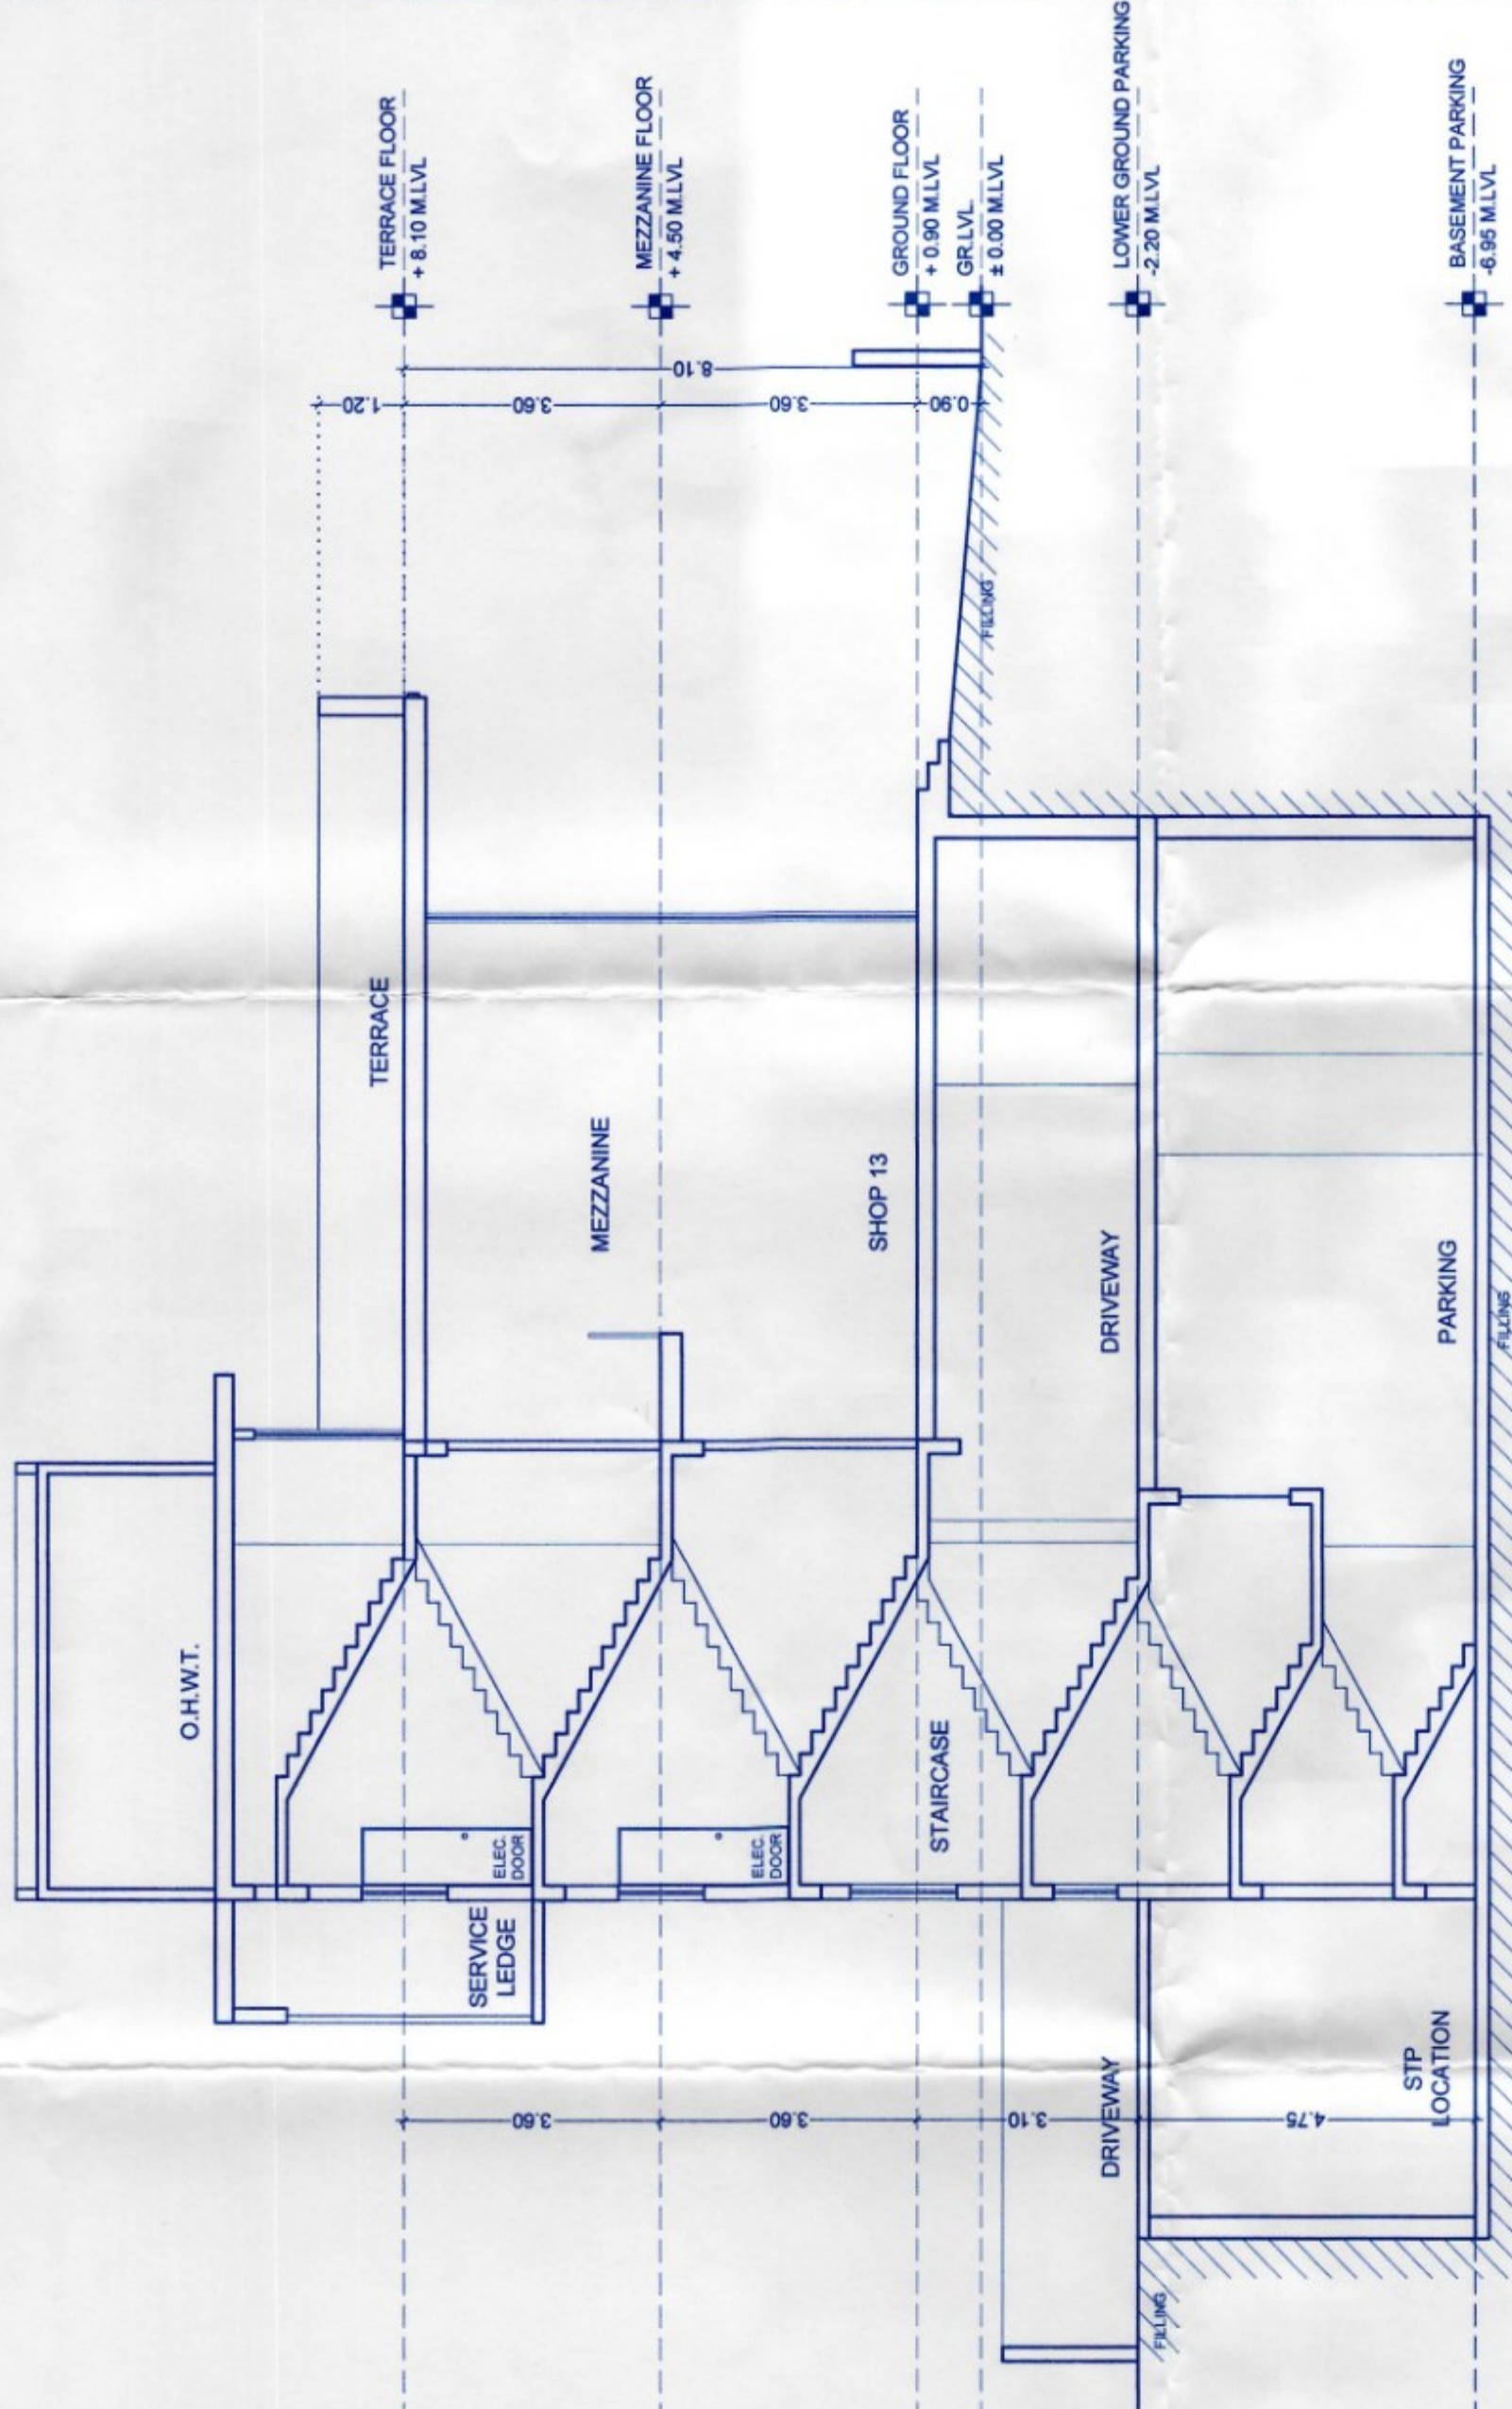

SECTION B-B

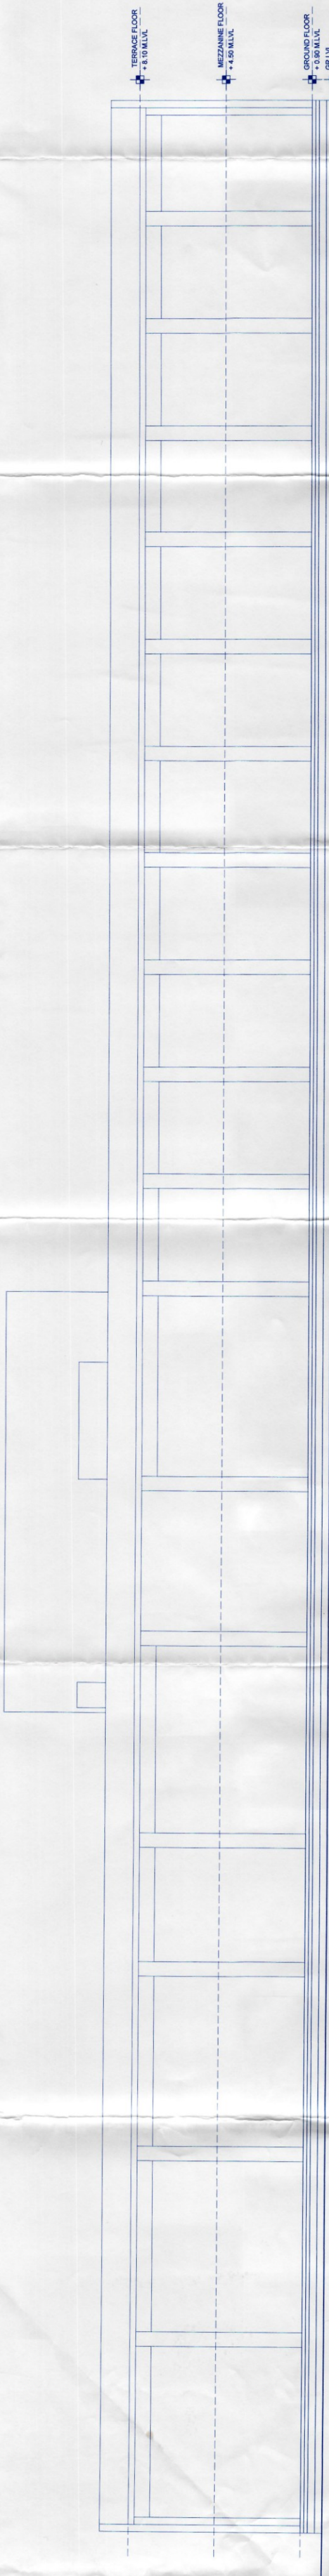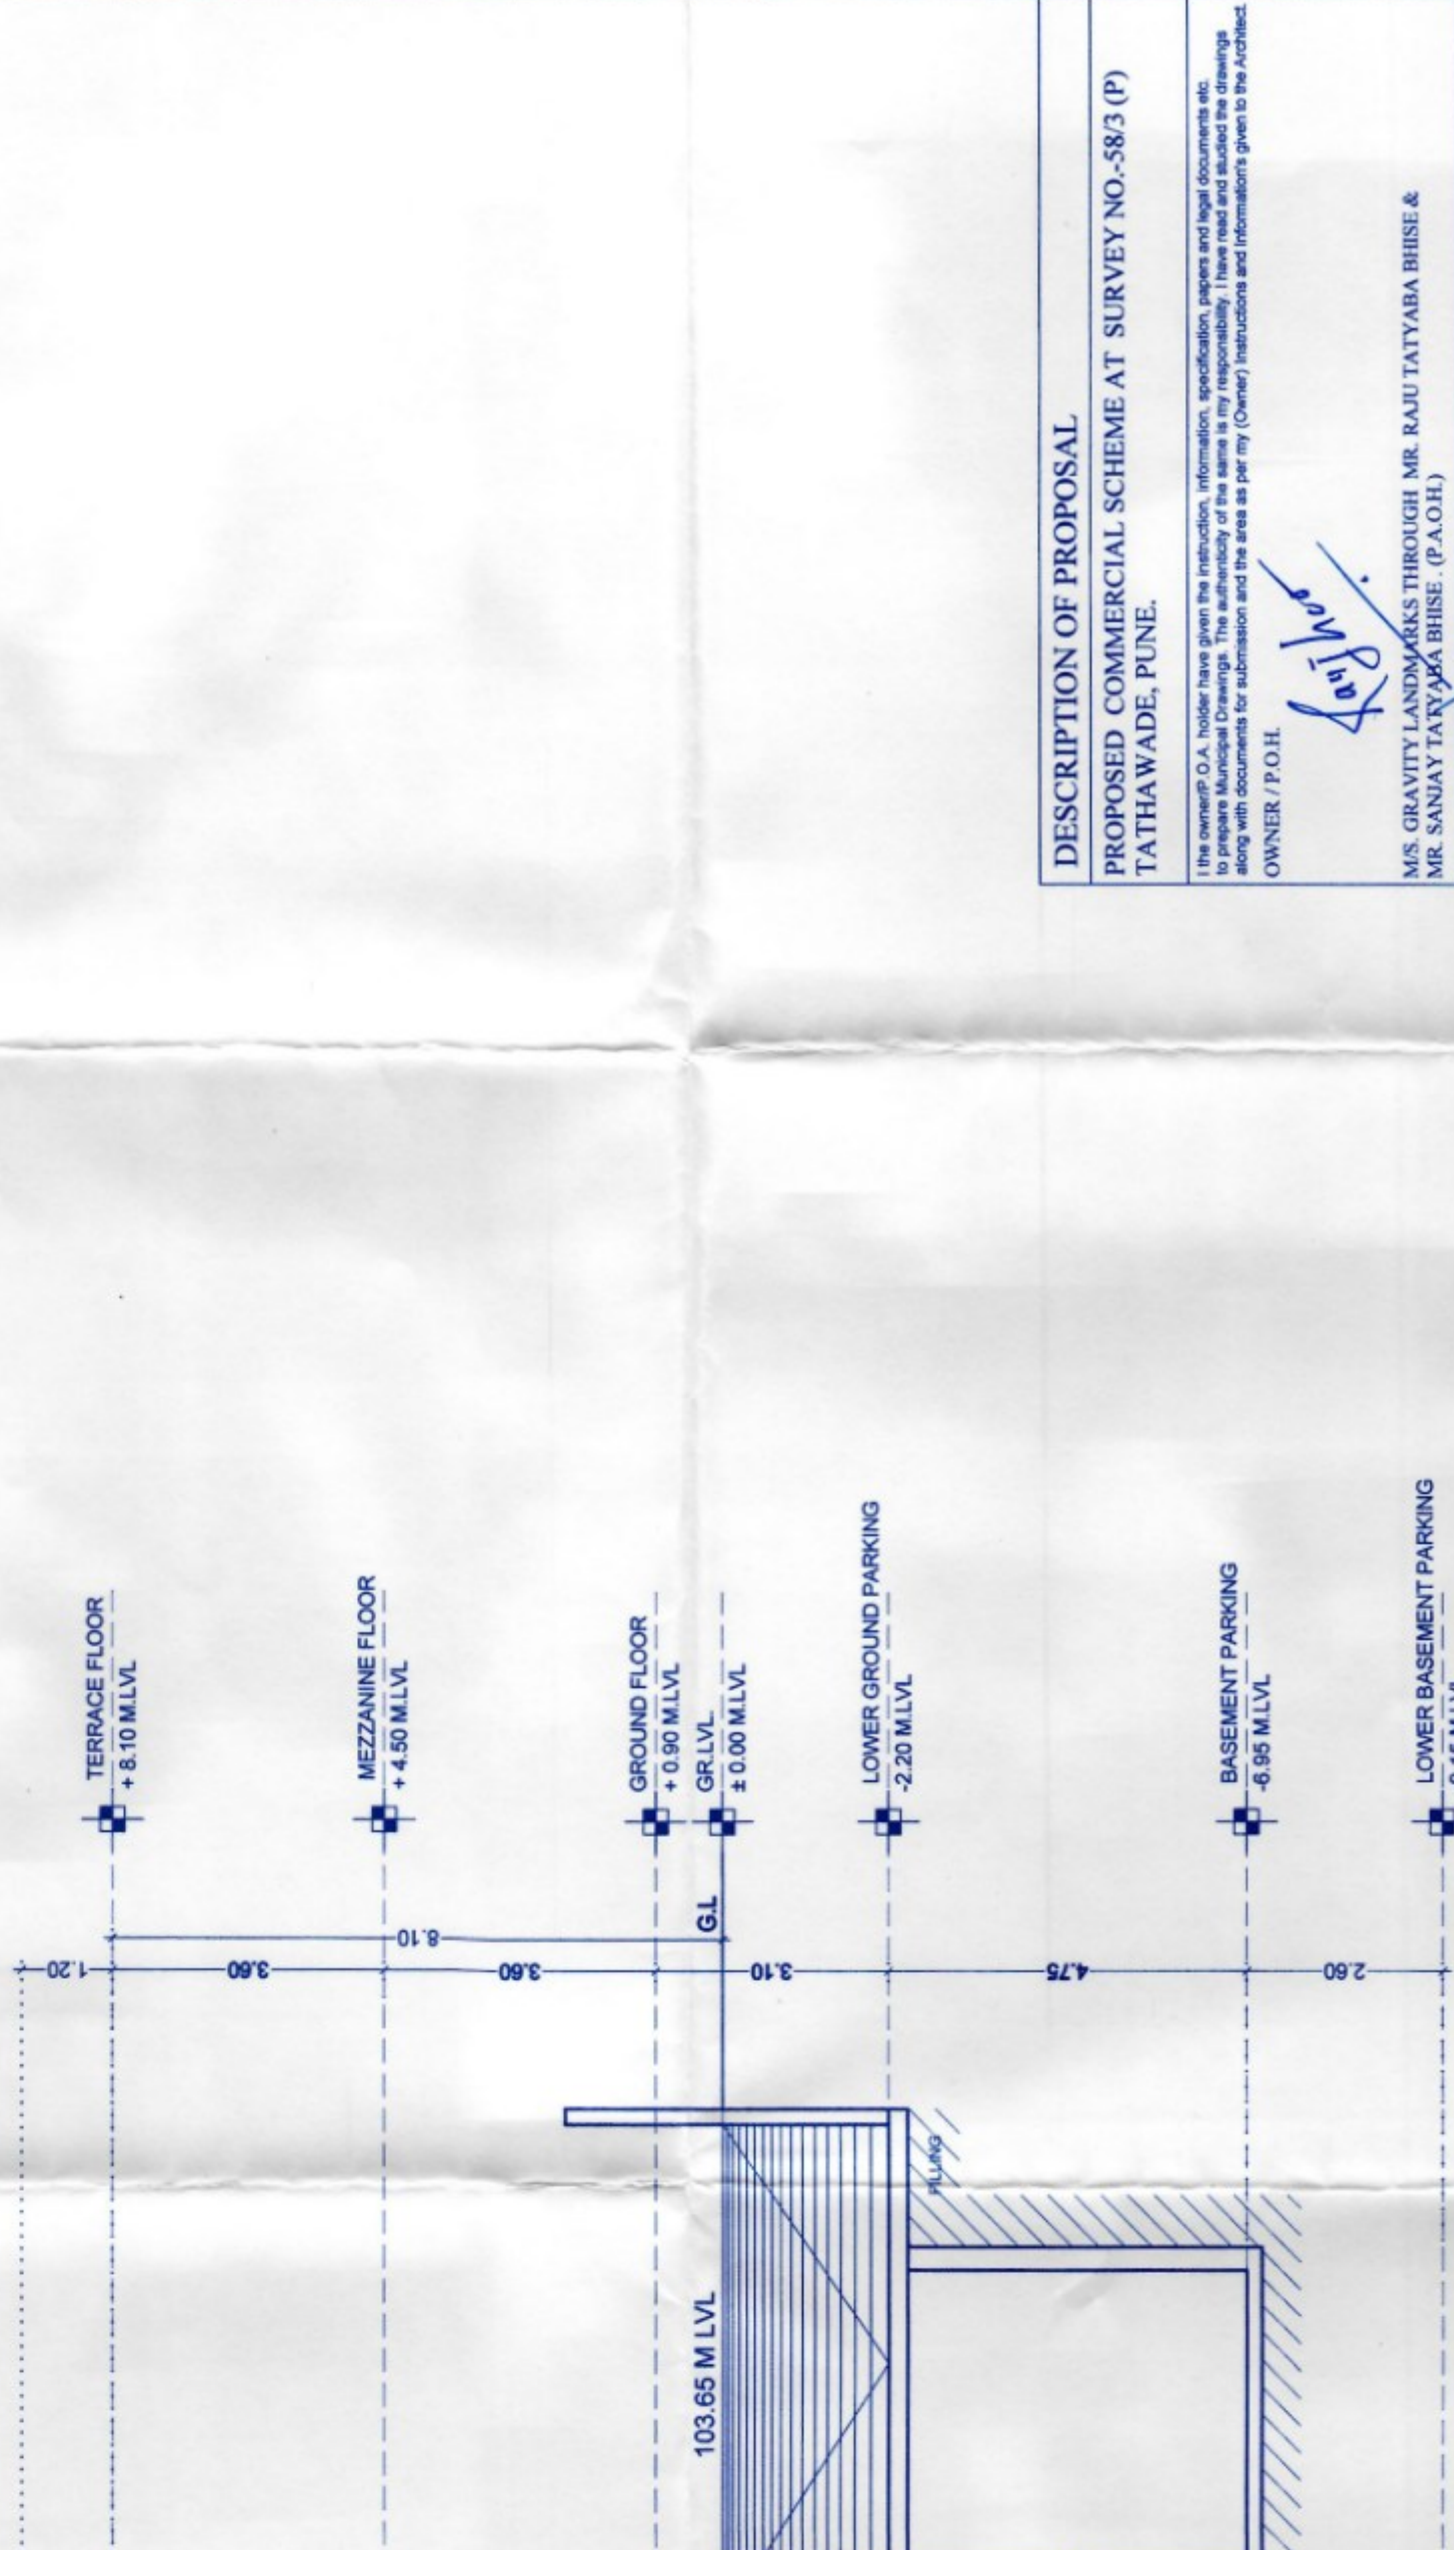

ELEVATION

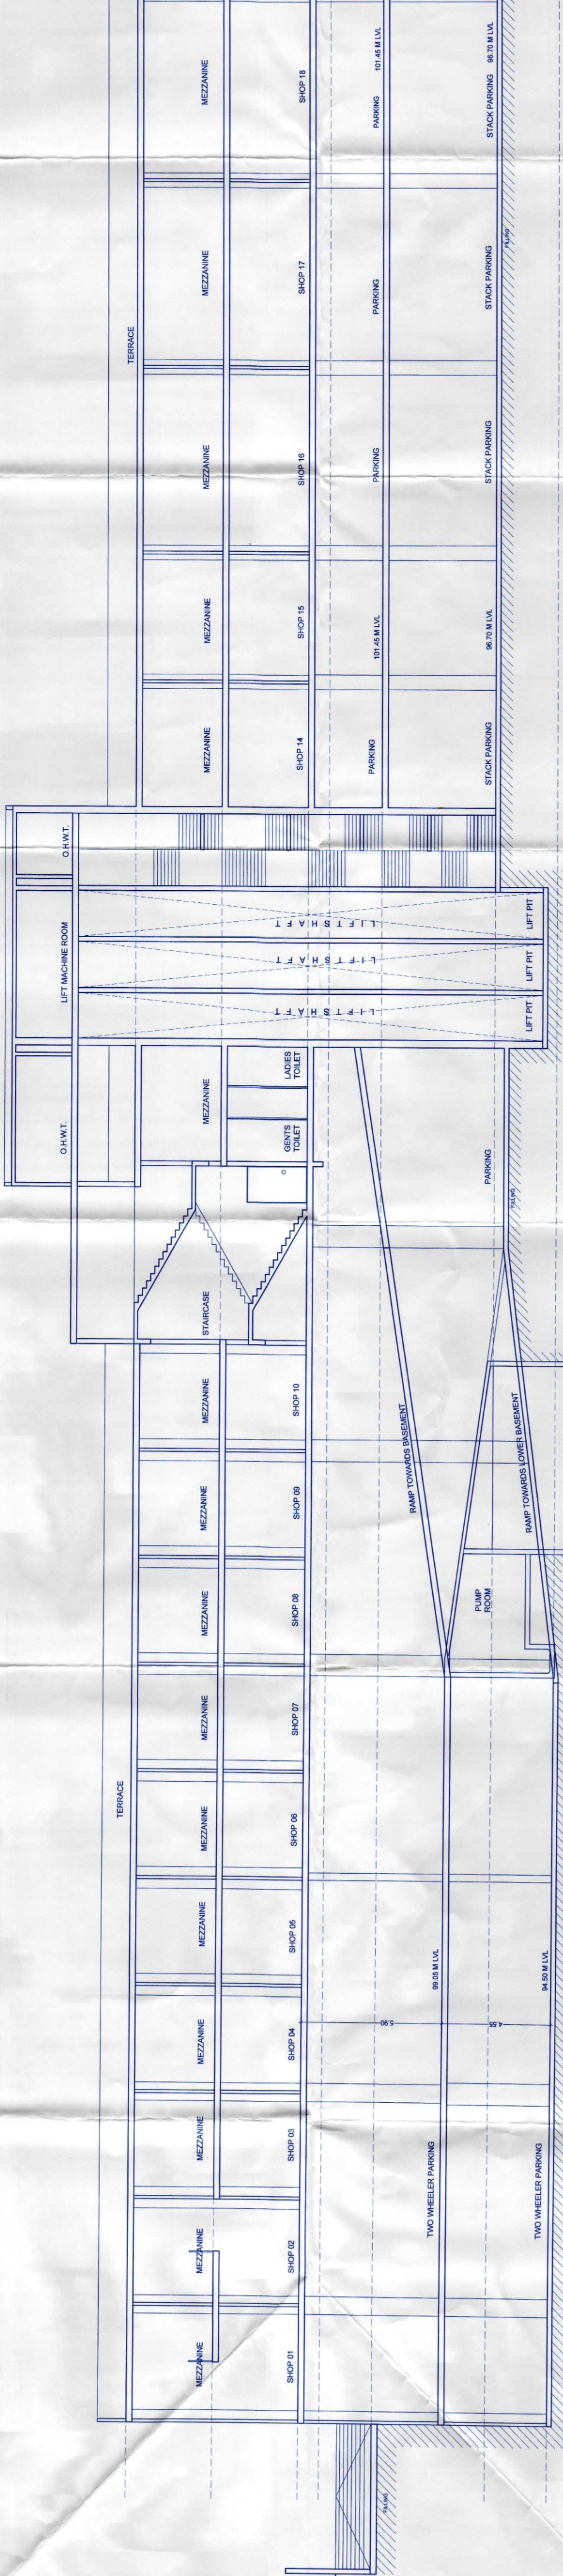

SECTION A-A

DESCRIPTION OF PROPOSAL


