

1) Sanctioned no./BP/Pimpale saudagar/16/2020 Even dated:-18/11/2020
 2) Sanctioned no./BP/Pimpale saudagar/40/2021 Even dated:-14/10/2021
 3) Sanctioned no./BP/Pimpale saudagar/15/2023 Even dated:-11/04/2023


Sanctioned No. B.P (Pimpale Saudagar) 15/2023
 Subject to conditions mentioned in the
 Office Order No.
 a/c dated 03/10/2023
 Pimpri
 Date : 03/10/2023



O. C. Signed by
 City Engineer

City Engineer
 Building Permission Dept.
 PCMC, Pimpri, Pune-18

BUILDING- A
 PARKING FLOOR AREA KEY PLAN

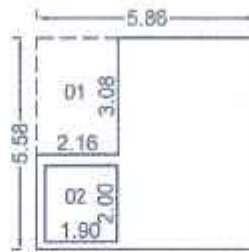

AREA STATEMENT OF PARKING FLOOR

01	=	05.86	X	05.58	X	01	=	32.869	Sq.m
02	=	07.81	X	05.86	X	01	=	45.767	Sq.m
TOTAL									78.47

DEDUCTION

01	=	02.18	X	03.08	X	01	=	6.953	Sq.m
02	=	01.90	X	02.00	X	02	=	7.800	Sq.m
03	=	02.13	X	00.81	X	01	=	1.299	Sq.m
04	=	02.50	X	01.90	X	01	=	4.750	Sq.m
05	=	01.02	X	02.16	X	01	=	2.203	Sq.m
06	=	02.18	X	02.75	X	01	=	5.940	Sq.m
TOTAL									28.45
TOTAL AREA									50.02

BUILDING- B
 PARKING FLOOR AREA KEY PLAN




AREA STATEMENT OF PARKING FLOOR

01	=	05.85	X	06.20	X	01	=	47.970	Sq.m
02	=	04.73	X	06.43	X	01	=	39.874	Sq.m
TOTAL									87.84

DEDUCTION

01	=	01.12	X	05.70	X	02	=	12.768	Sq.m
02	=	01.90	X	02.00	X	02	=	7.800	Sq.m
03	=	02.50	X	01.90	X	01	=	4.750	Sq.m
04	=	01.13	X	06.06	X	01	=	6.848	Sq.m
TOTAL									31.97
TOTAL AREA									55.88

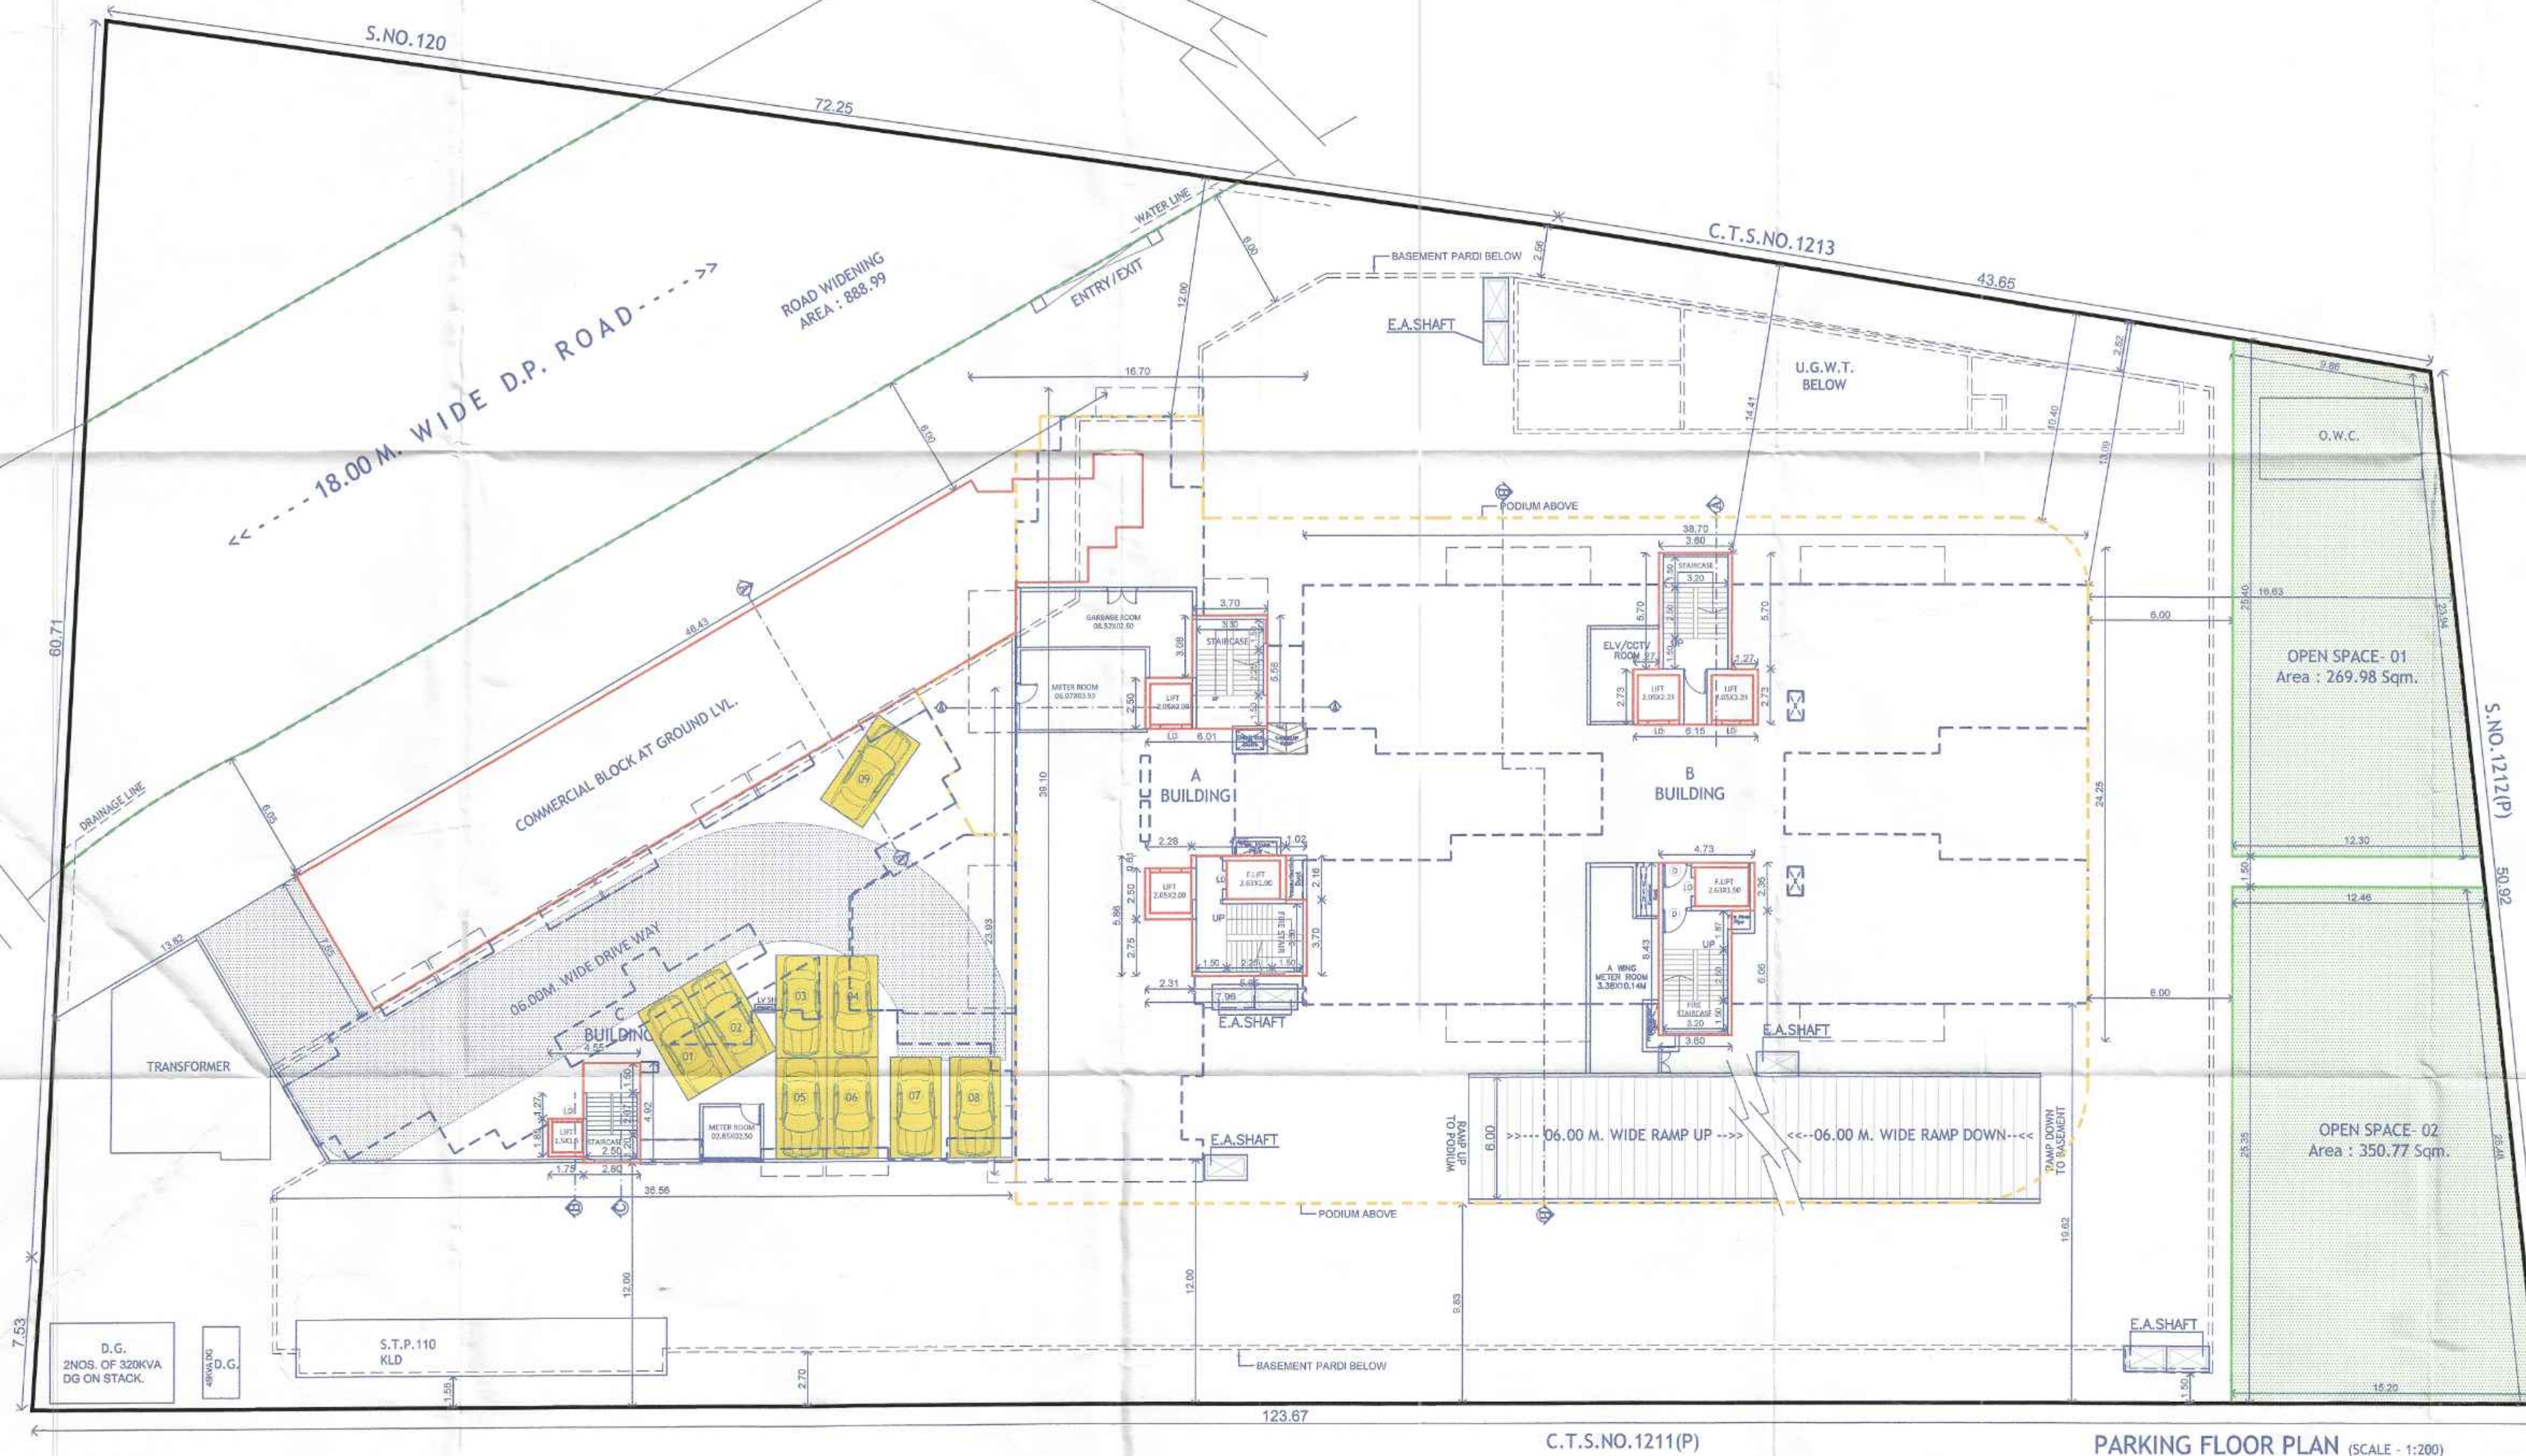

H. OWNER'S/DEVELOPER NAME AND SIGNATURE :-

Mr. Sharad Subrav Kokate & others through their
 developer & POH M/s. Sanskriti Properties (AOP)
 through its Member M/s. Govind Habitat through its
 partner Mr. Ravindra Naupatyal sakla Mr. Abhinandan
 Ravindra Sakla Mr. Shatrughan Sitaram Kate
 Mr. Bharat Sitaram Kate.

Owner's SIGN.

I. PROJECT :- RESIDENTIAL & COMMERCIAL

Village :- Pimpale Saudagar, Tal :- Haveli

S.No :- 119 C.T.S.No :- 1212(P)

H.No :- 2A, P.No :- ,

Discrepancy :- REGULAR TRACK



Mahendra Thakur
 04/2004/24708
 101&102A, Vishnu Vidya,
 Plot No.22, Near SNBP School,
 Morveadi, Pimpri, Pune - 411018
 Email :- mythakur@rediffmail.com

ARCHITECT'S SIGN.



SCALE	FILE NO.	DRAWN BY	CHECKED BY
1:100	140/A	ANANT	MAHENDRA
KEY NO.	DATE	11.07.2023	
INWARD NO.	PPS/PB55/0008/20		