
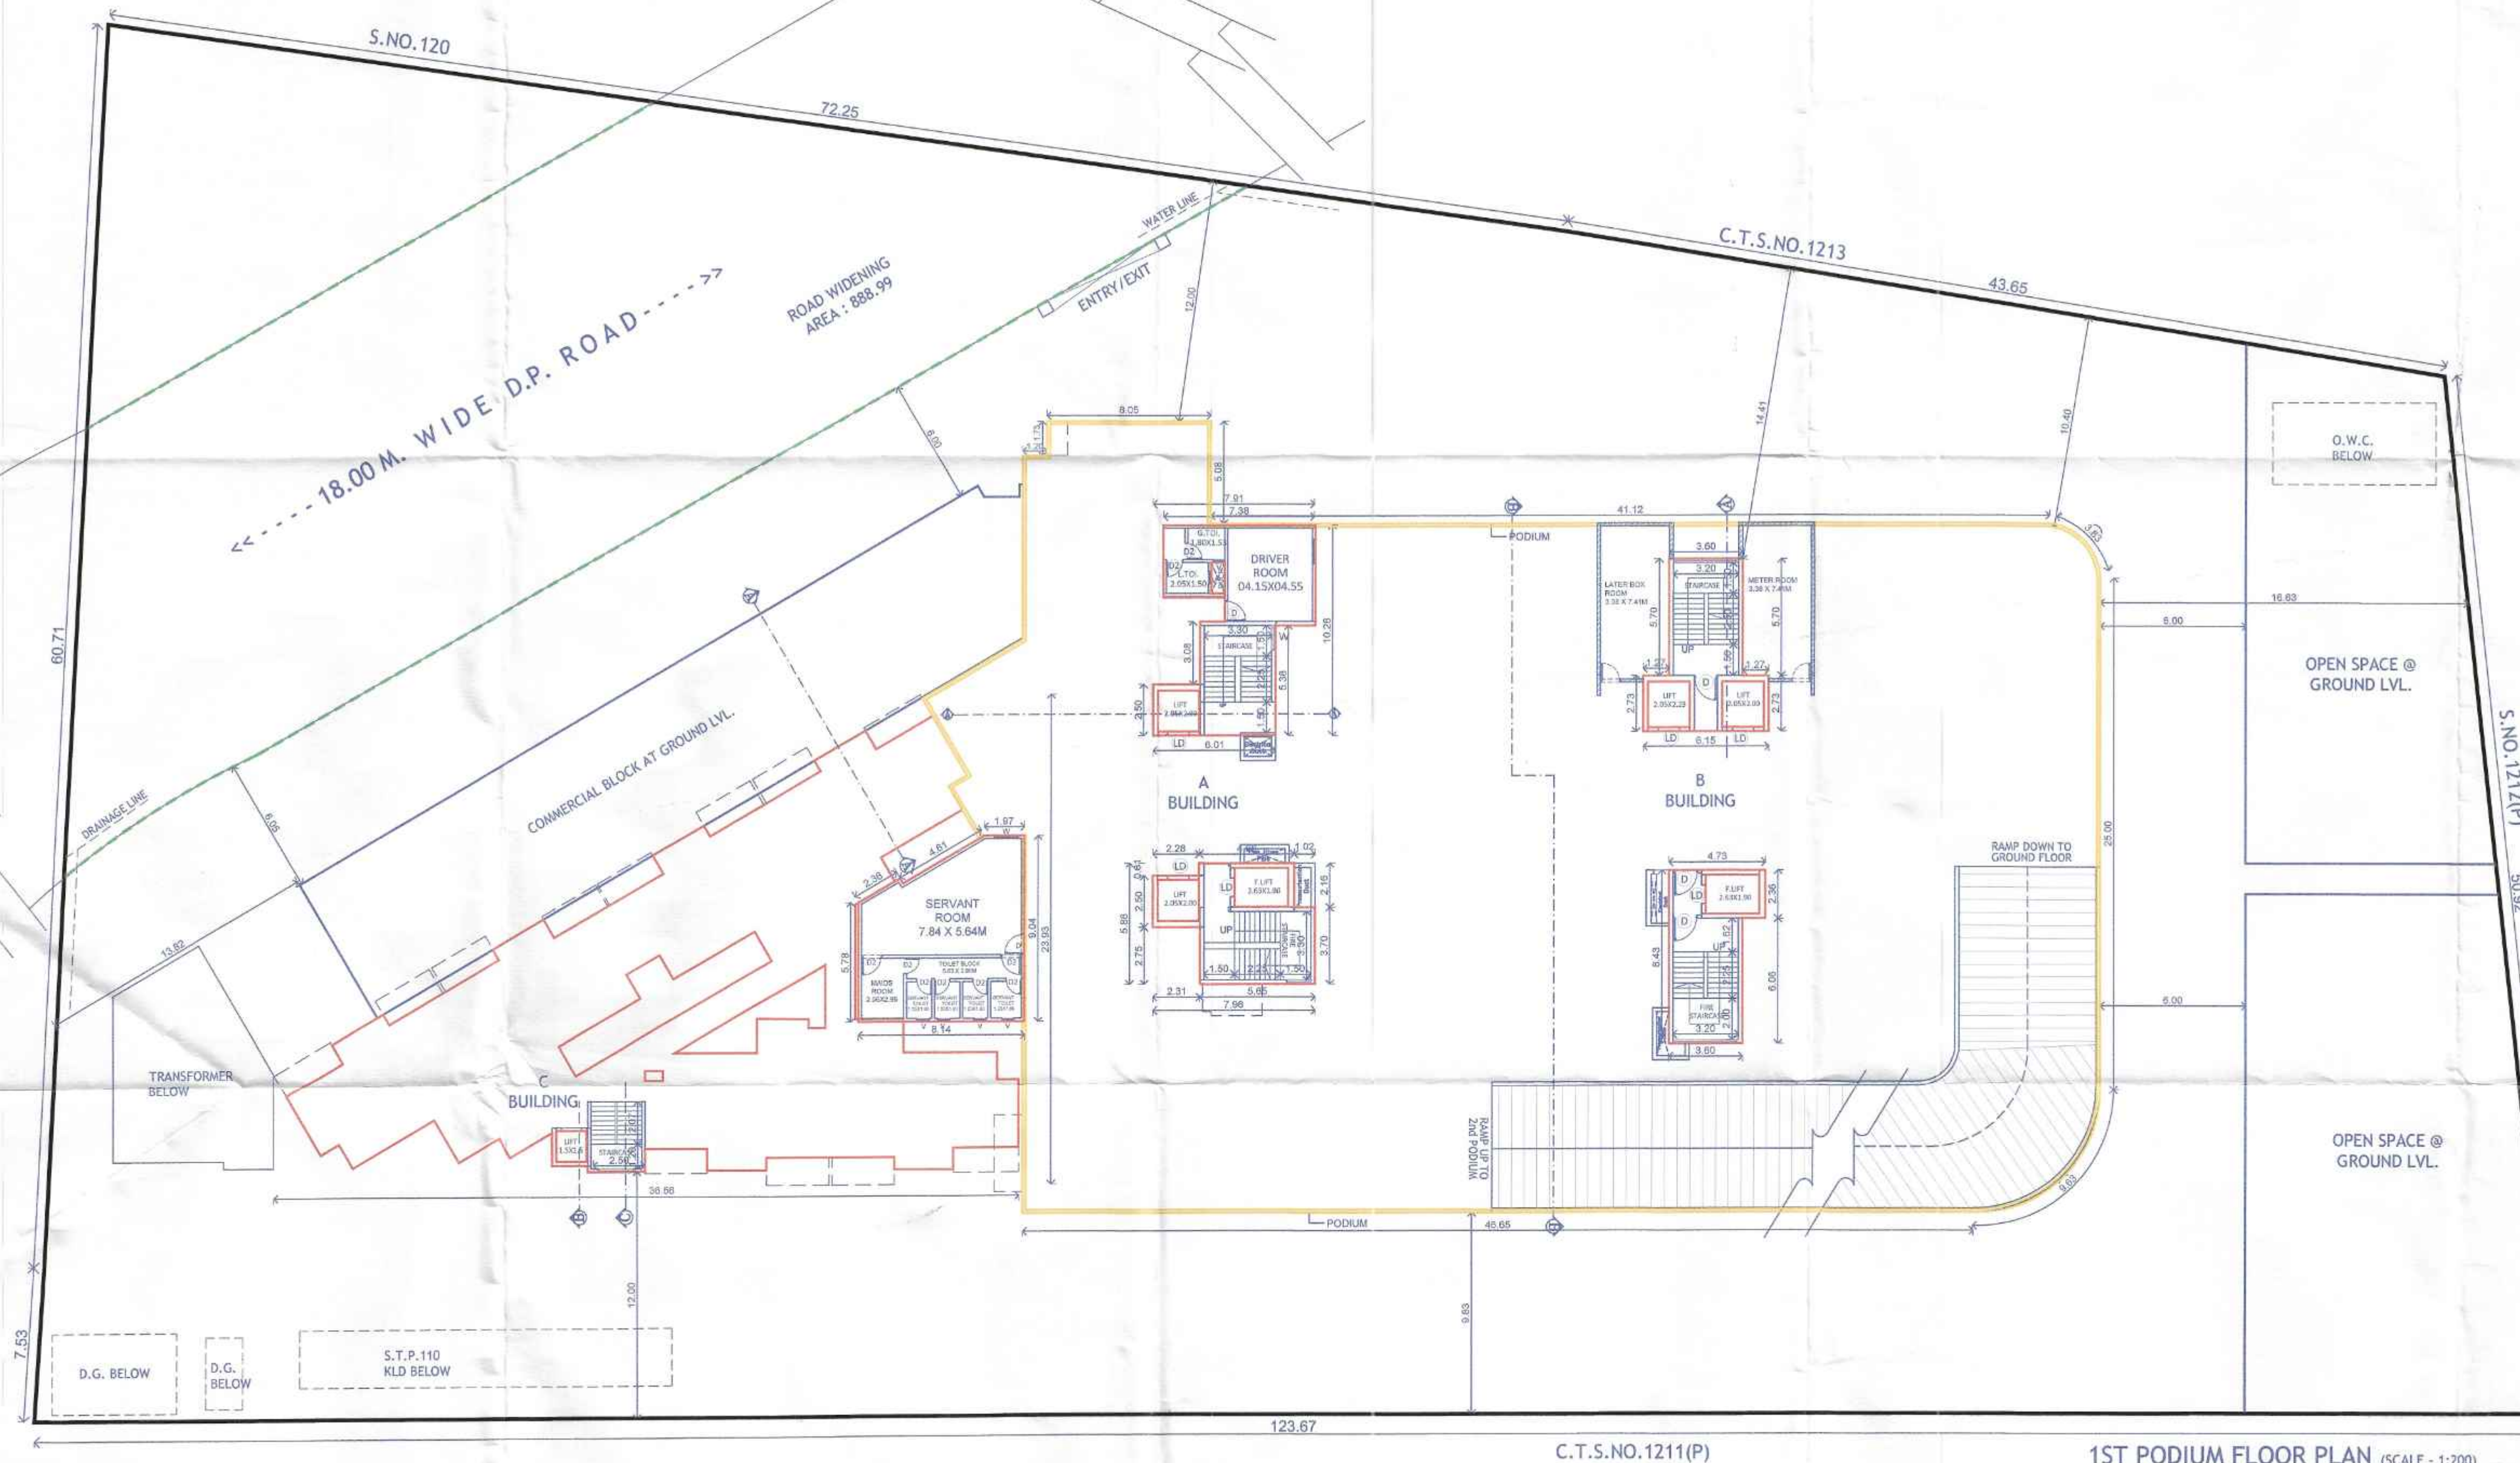
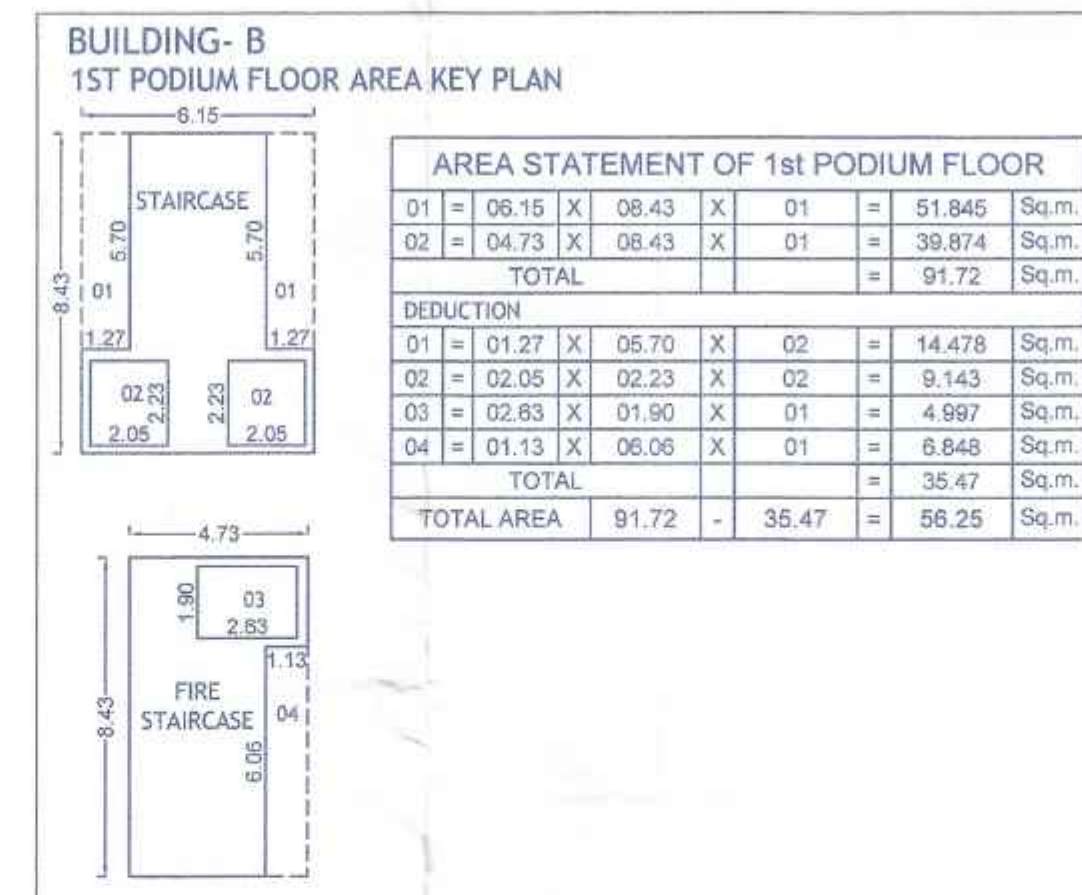


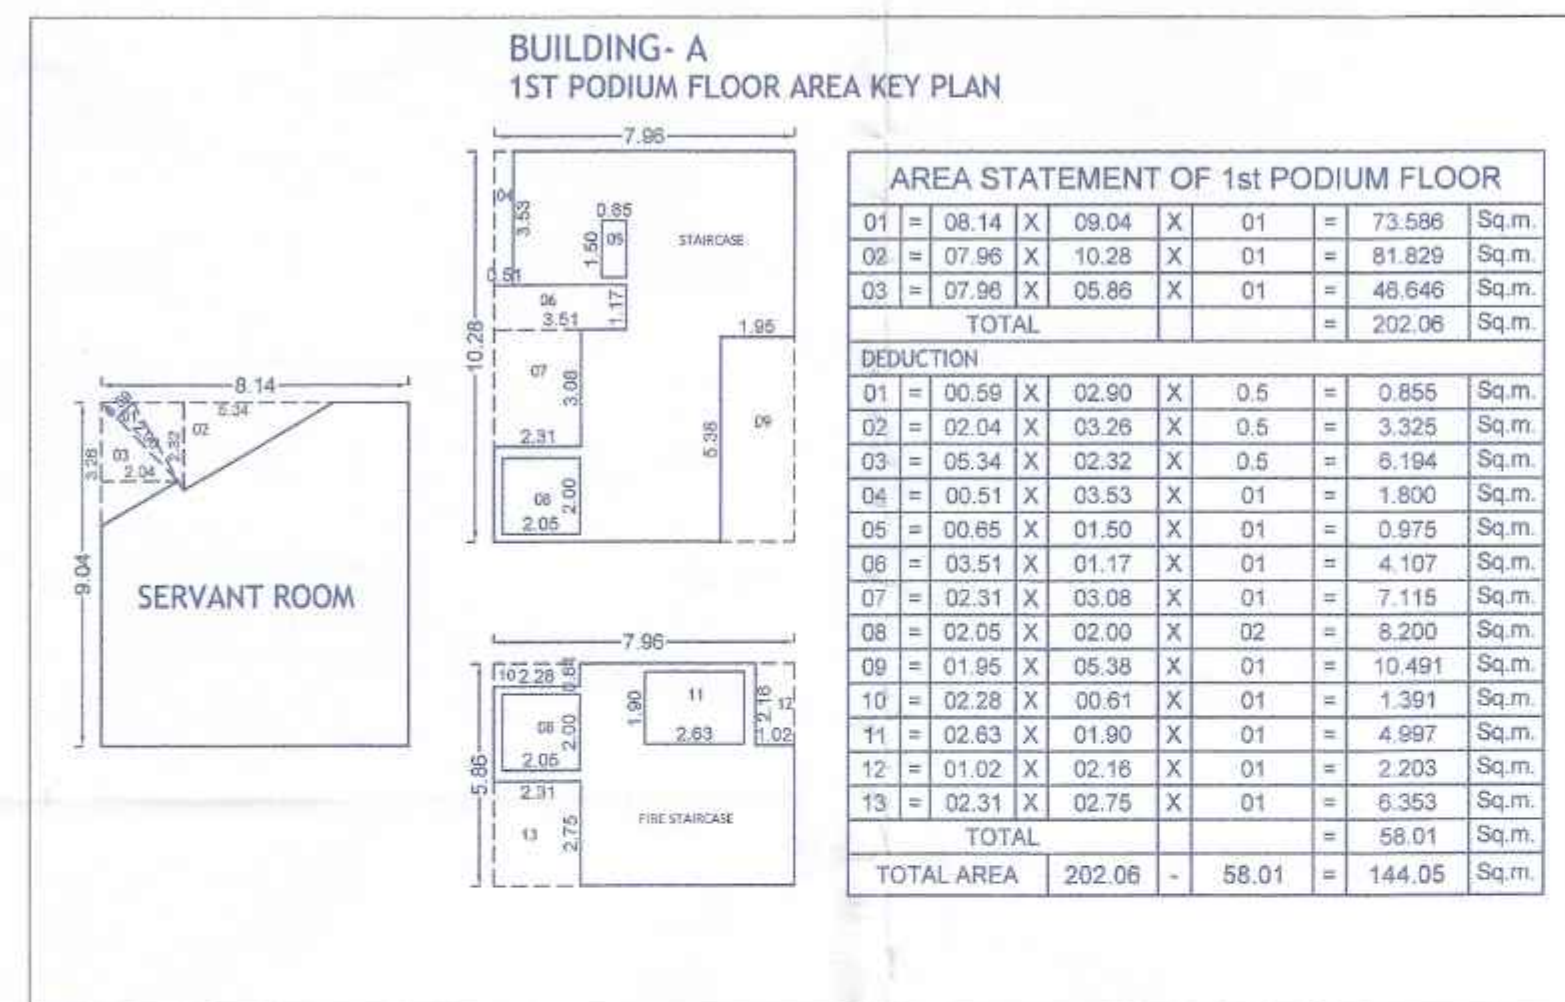

BUILDING: A,B,C

STAMP OF APPROVAL

1) Sanctioned no./BP/Pimpale Saudagar/16/2020 Even dated:-18/11/2020
2) Sanctioned no./BP/Pimpale Saudagar/40/2021 Even dated:-14/10/2021
3) Sanctioned no./BP/Pimpale Saudagar/15/2023 Even dated:-11/04/2023

Sanctioned No. B.P /Pimpale Saudagar/16/2020
Subject to conditions mentioned in the
Office Order No.
aven dated 03/10/2023
Pimpri
Date : 03/10/2023

O. C. Signed by
City Engineer

City Engineer
Building Permission Dept.
PCMC, Pimpri, Pune-18.

H. OWNER'S /DEVELOPER NAME AND SIGNATURE :-
Mr. Sharad Subrav Kokate & others through their
developer & POH M/s. Sanskruti Properties (AOP)
through its Member M/s. Govind Habitat through its
partner Mr. Ravindra Naupatyal Sakla Mr. Abhinandan
Ravindra Sakla Mr. Shatrughan Sitaram Kate
Mr. Bharat Sitaram Kate.

I. PROJECT :- RESIDENTIAL & COMMERCIAL
Village :- Pimpale Saudagar,,Tal :-Haveli
S.No :- 119 C.T.S.No :- 1212(P),
H.No :- 2A, P.No :- ,
Discrepan :- REGULAR TRACK

Mahendra Thekur
CA 2004/2009
101/8/101A, Vishnu Vihar,
Plot No.22, Near SNBP School,
Morwad, Pimpri, Pune - 411018
Email :- mth@mahendrathekur.com

ARCHITECT'S SIGN.

SCALE 1:100 FILE NO. 140/A DRAWN BY ANANT CHECKED BY MAHENDRA
KEY NO. DATE 11.07.2023

WARD NO. PPS/PRB55/0008/20