
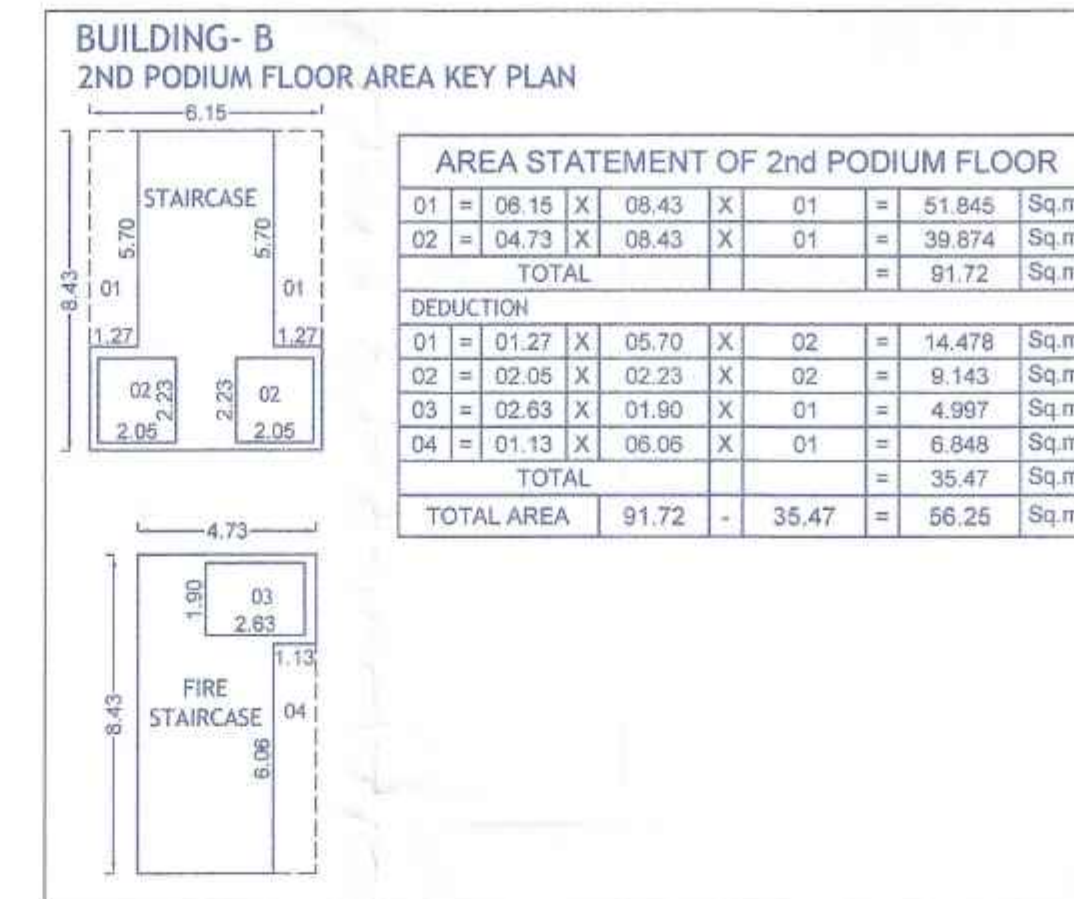


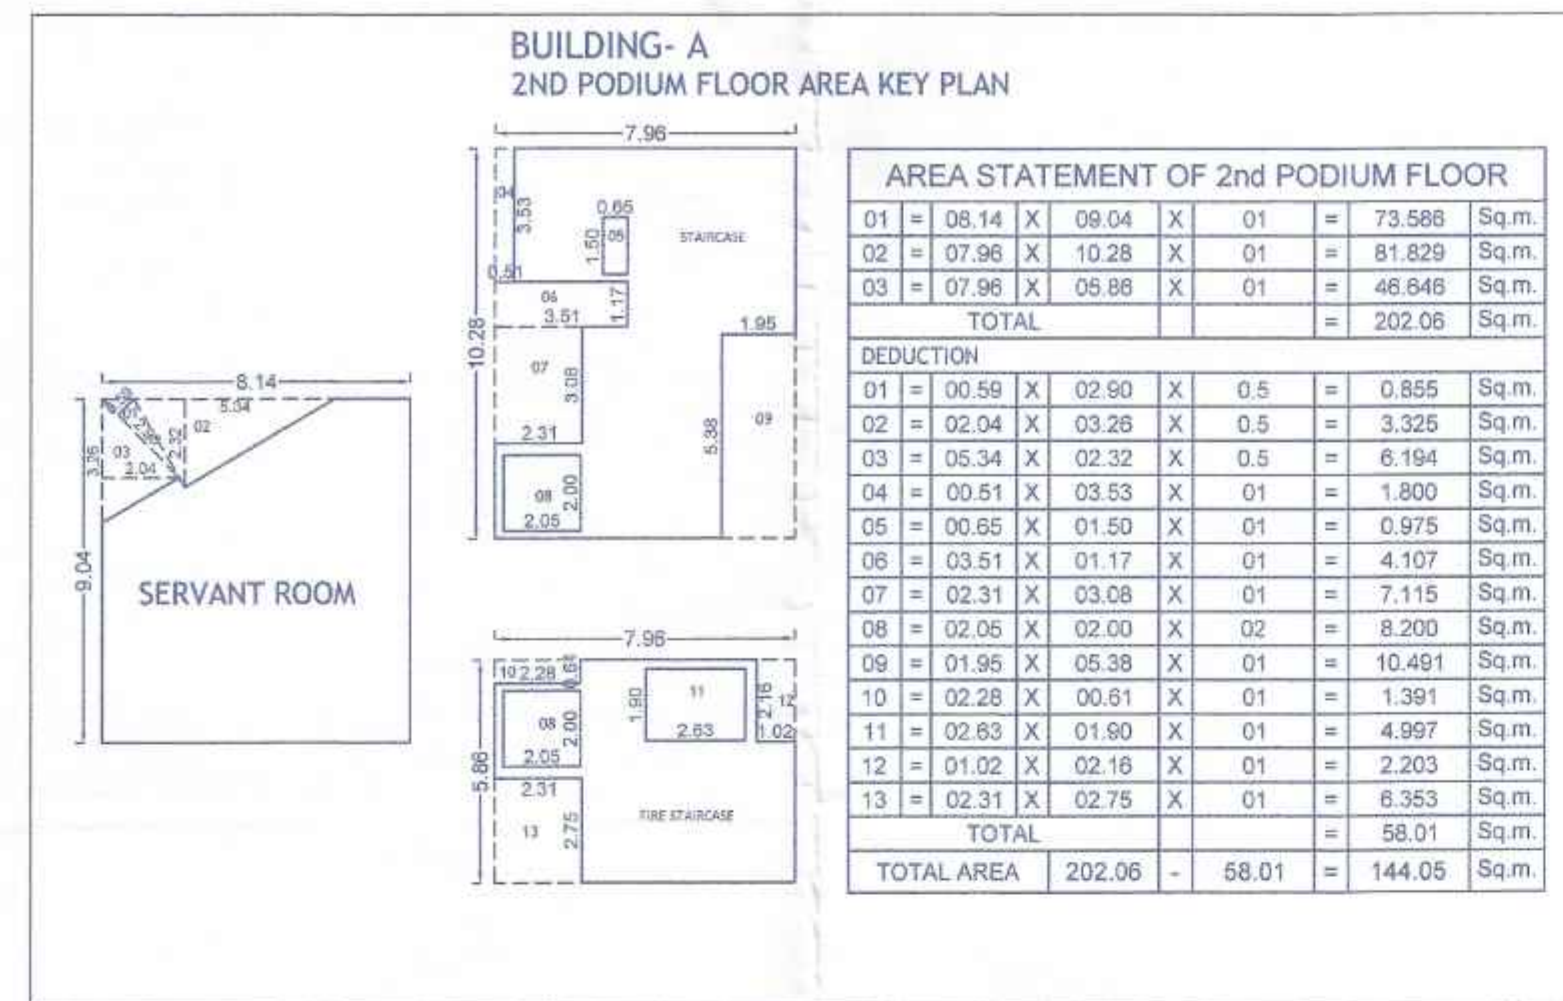

BUILDING: A,B,C

STAMP OF APPROVAL 06/16


1) Sanctiond no./BP/Pimpale saudagar/16/2020 Even dated:-18/11/2020
2) Sanctiond no./BP/Pimpale saudagar/40/2021 Even dated:-14/10/2021
3) Sanctiond no./BP/Pimpale saudagar/15/2023 Even dated:-11/04/2023

Sanctioned No. B.P. Pimple Saudagar/35/2023
Subject to conditions mentioned in the
Office Order No.
aven dated 03/10/2023
Pimpri
Date: 03/10/2023

ESTD. 11/10/82

O. C. Signed by
City Engineer

City Engineer
Building Permission Dept.
PCMC., Pimpri, Pune-18.

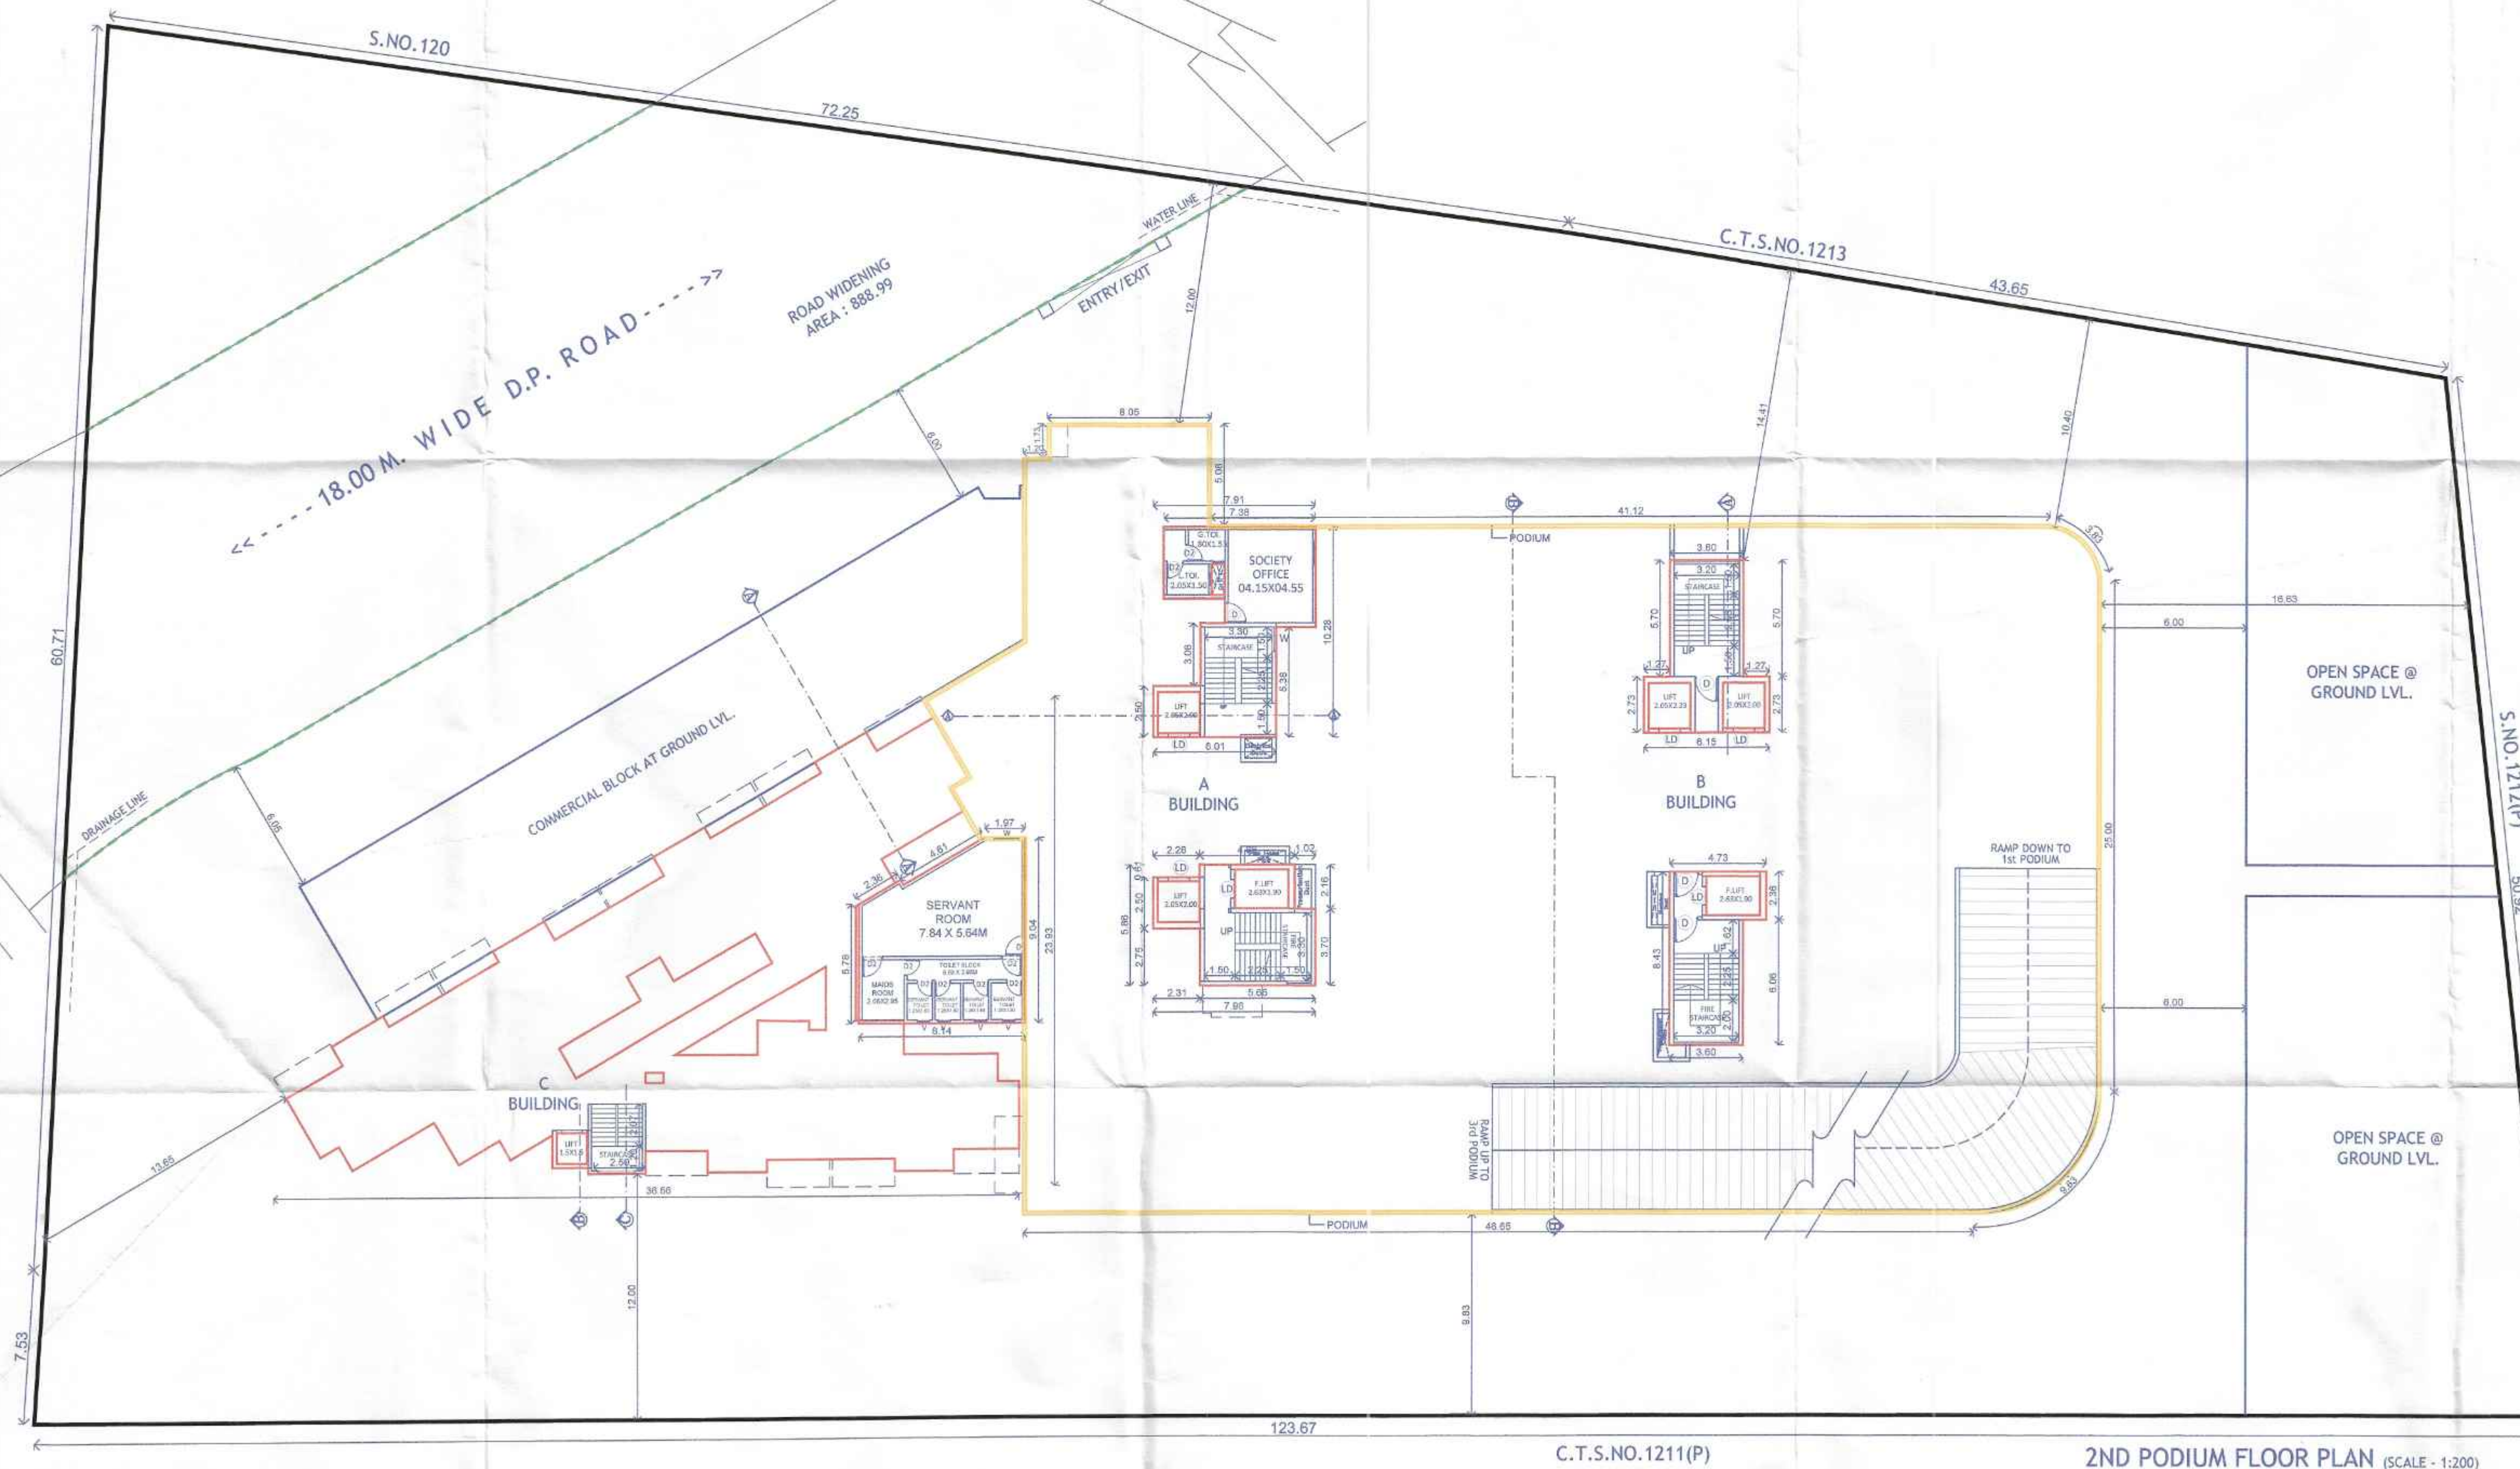

H. OWNER'S /DEVELOPER NAME AND SIGNATURE :-

Mr. Sharad Subrav Kokate & others through their
developer B.P.H. S. Sanskriti Properties (ADP)
through its Member M/s. Govind Habitat through its
partner Mr. Ravindra Naupatal sakla Mr. Abhinandan
Ravindra Sakla Mr. Shatrughan Sitaram Kate
Mr. Bharat Sitaram Kate.

I. PROJECT :- RESIDENTIAL & COMMERCIAL

Village :- Pimple Saudagar, Tal :- Haveli

S.No :- 119 C.T.S.No :- 1212(P),

H.No :- 2A P.No :- ,

Discrepation :- REGULAR TRACK

MAHENDRA THAKUR
301&101A, Vishnu Vison,
Plot No.22, Near SNBP School,
Mankarwad, Pimpri, Pune - 411018
Email :- myd@mahendrachitects.com

ARCHITECT'S SIGN.

SCALE 1:100 FILE NO. 140/A DRAWN BY ANANT CHECKED BY MAHENDRA

KEY NO. DATE 11.07.2023

INWARD NO. PPS/PRB55/0008/20