

STAMP OF APPROVAL




- 1) Sanctioned no./BP/Pimpale Saudagar/16/2020 Even dated:-18/11/2020
- 2) Sanctioned no./BP/Pimpale Saudagar/40/2021 Even dated:-14/10/2021
- 3) Sanctioned no./BP/Pimpale Saudagar/15/2023 Even dated:-11/04/2023
- 4) Sanctioned no./BP/Pimpale Saudagar/35/2023 Even dated:-03/10/2023
- 5) Sanctioned no./BP/Pimpale Saudagar/32/2024 Even dated:-14/10/2024

Sanctioned No. B.P/Pimpale Saudagar/03/2025  
Subject to conditions mentioned in the  
Office Order No.  
even dated 18/02/2025  
Pimpri  
Date : 18/02/2025



O. C. Signed by  
City Engineer

Building Permission Dept.  
PCMC, Pimpri, Pune-18.

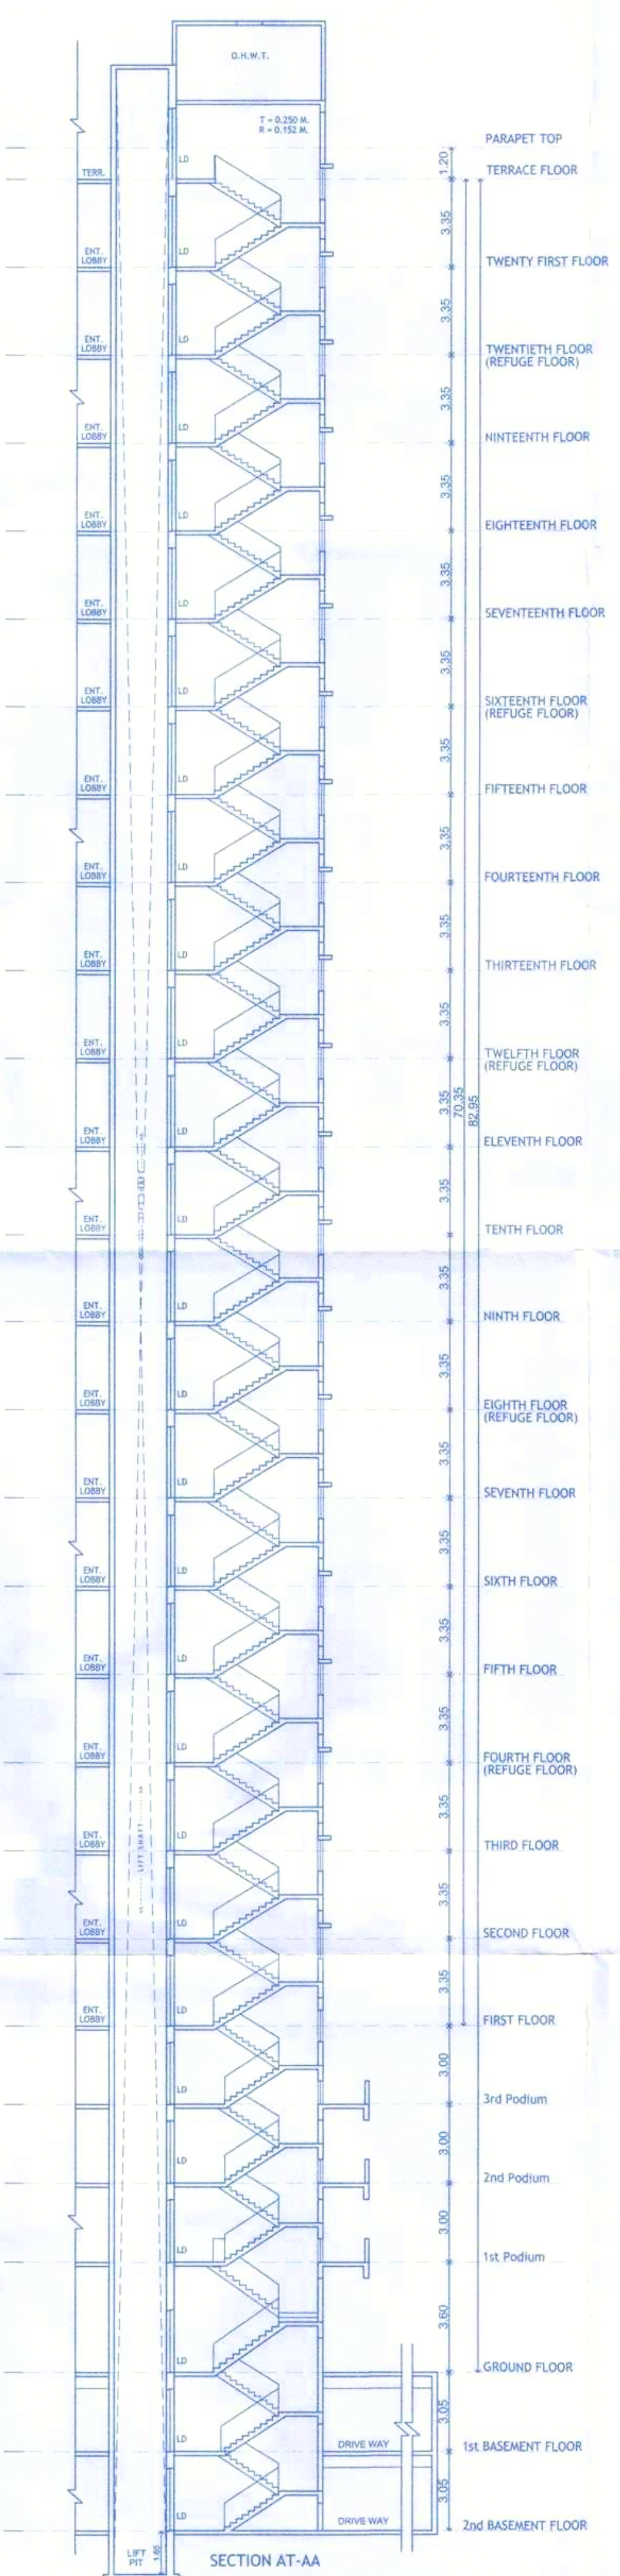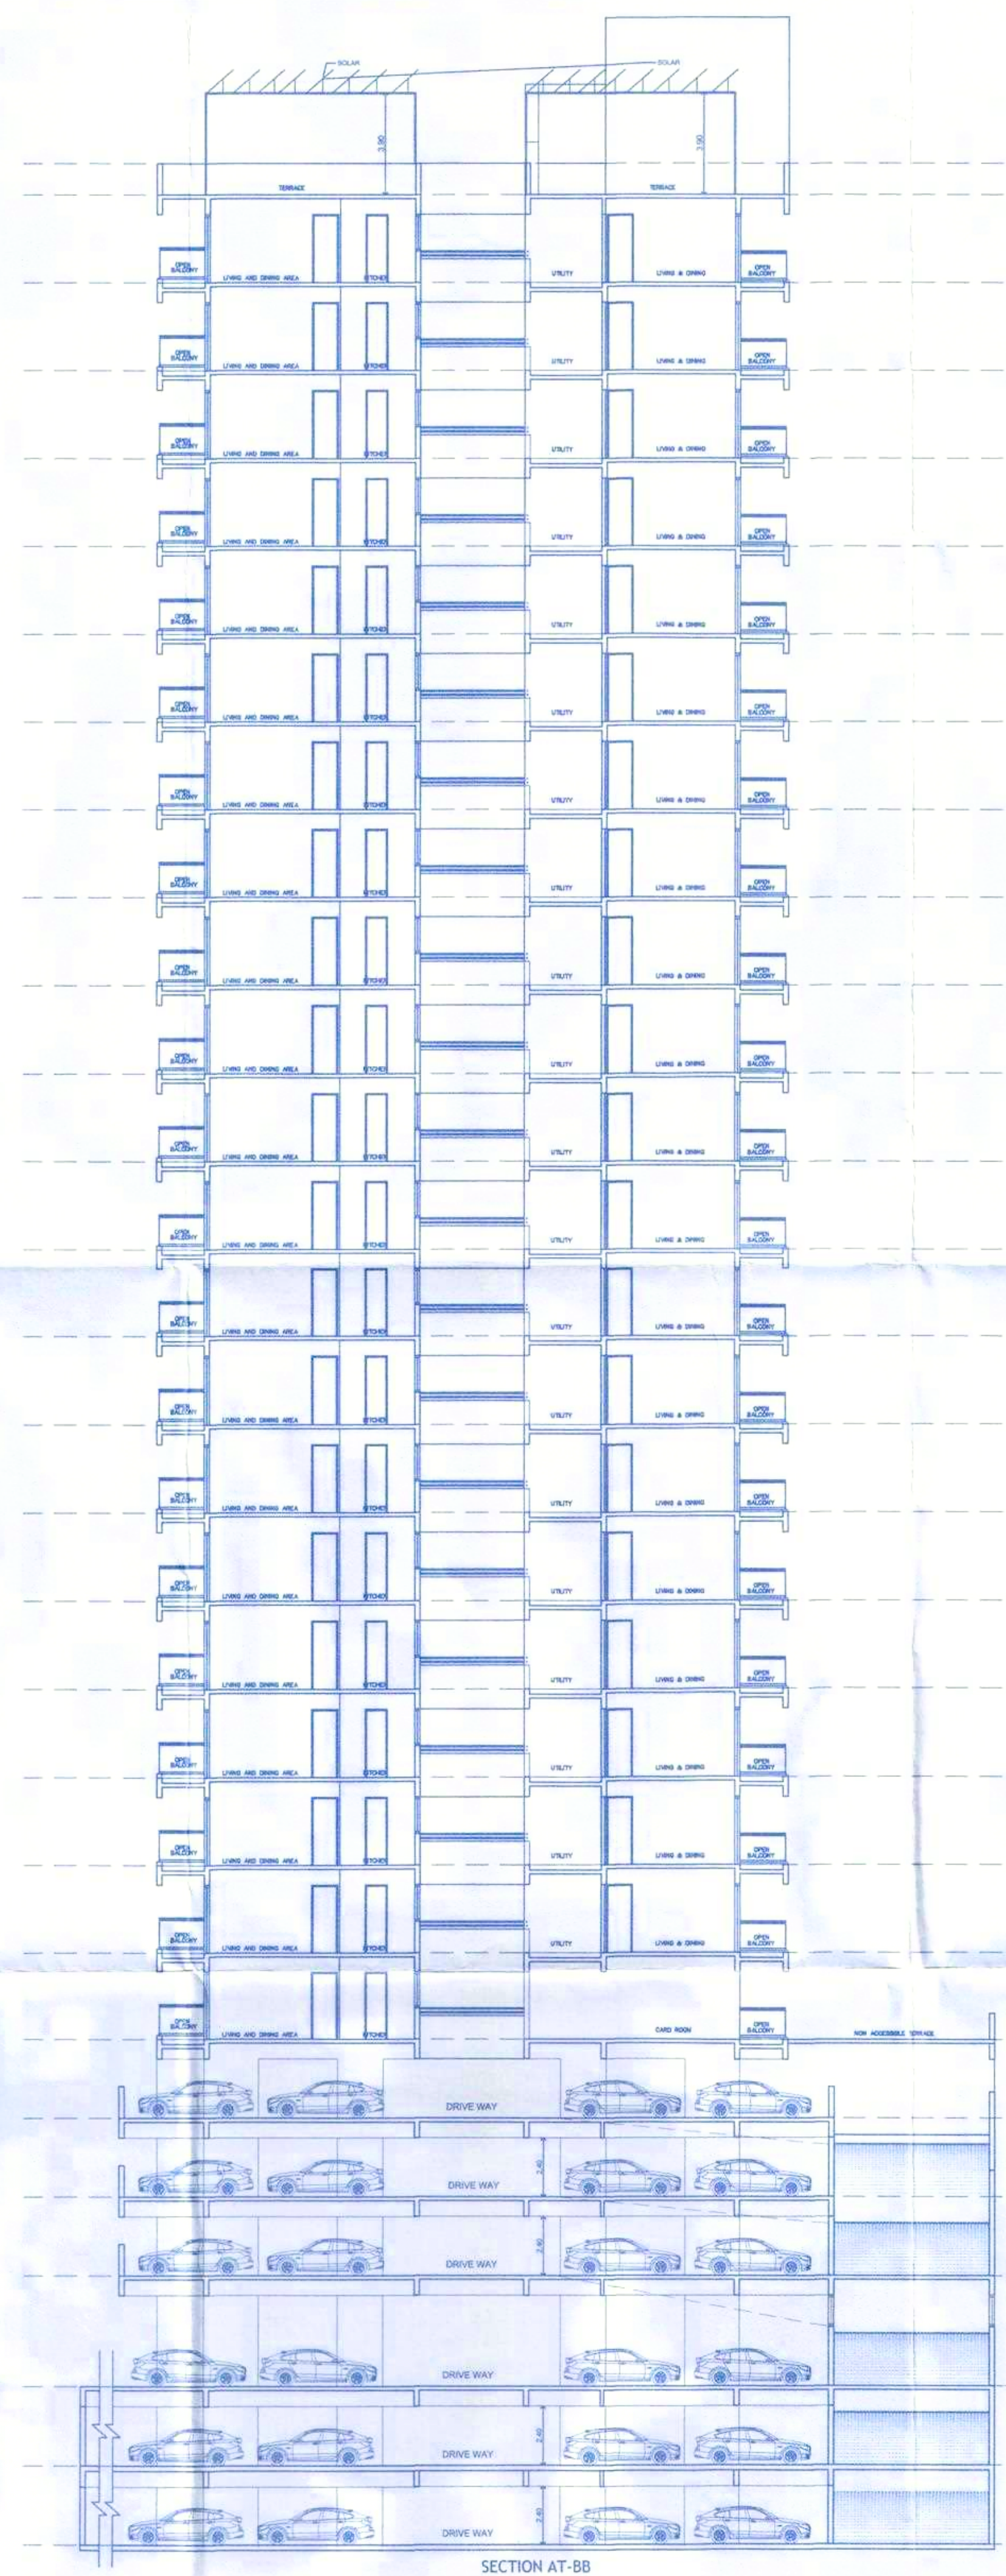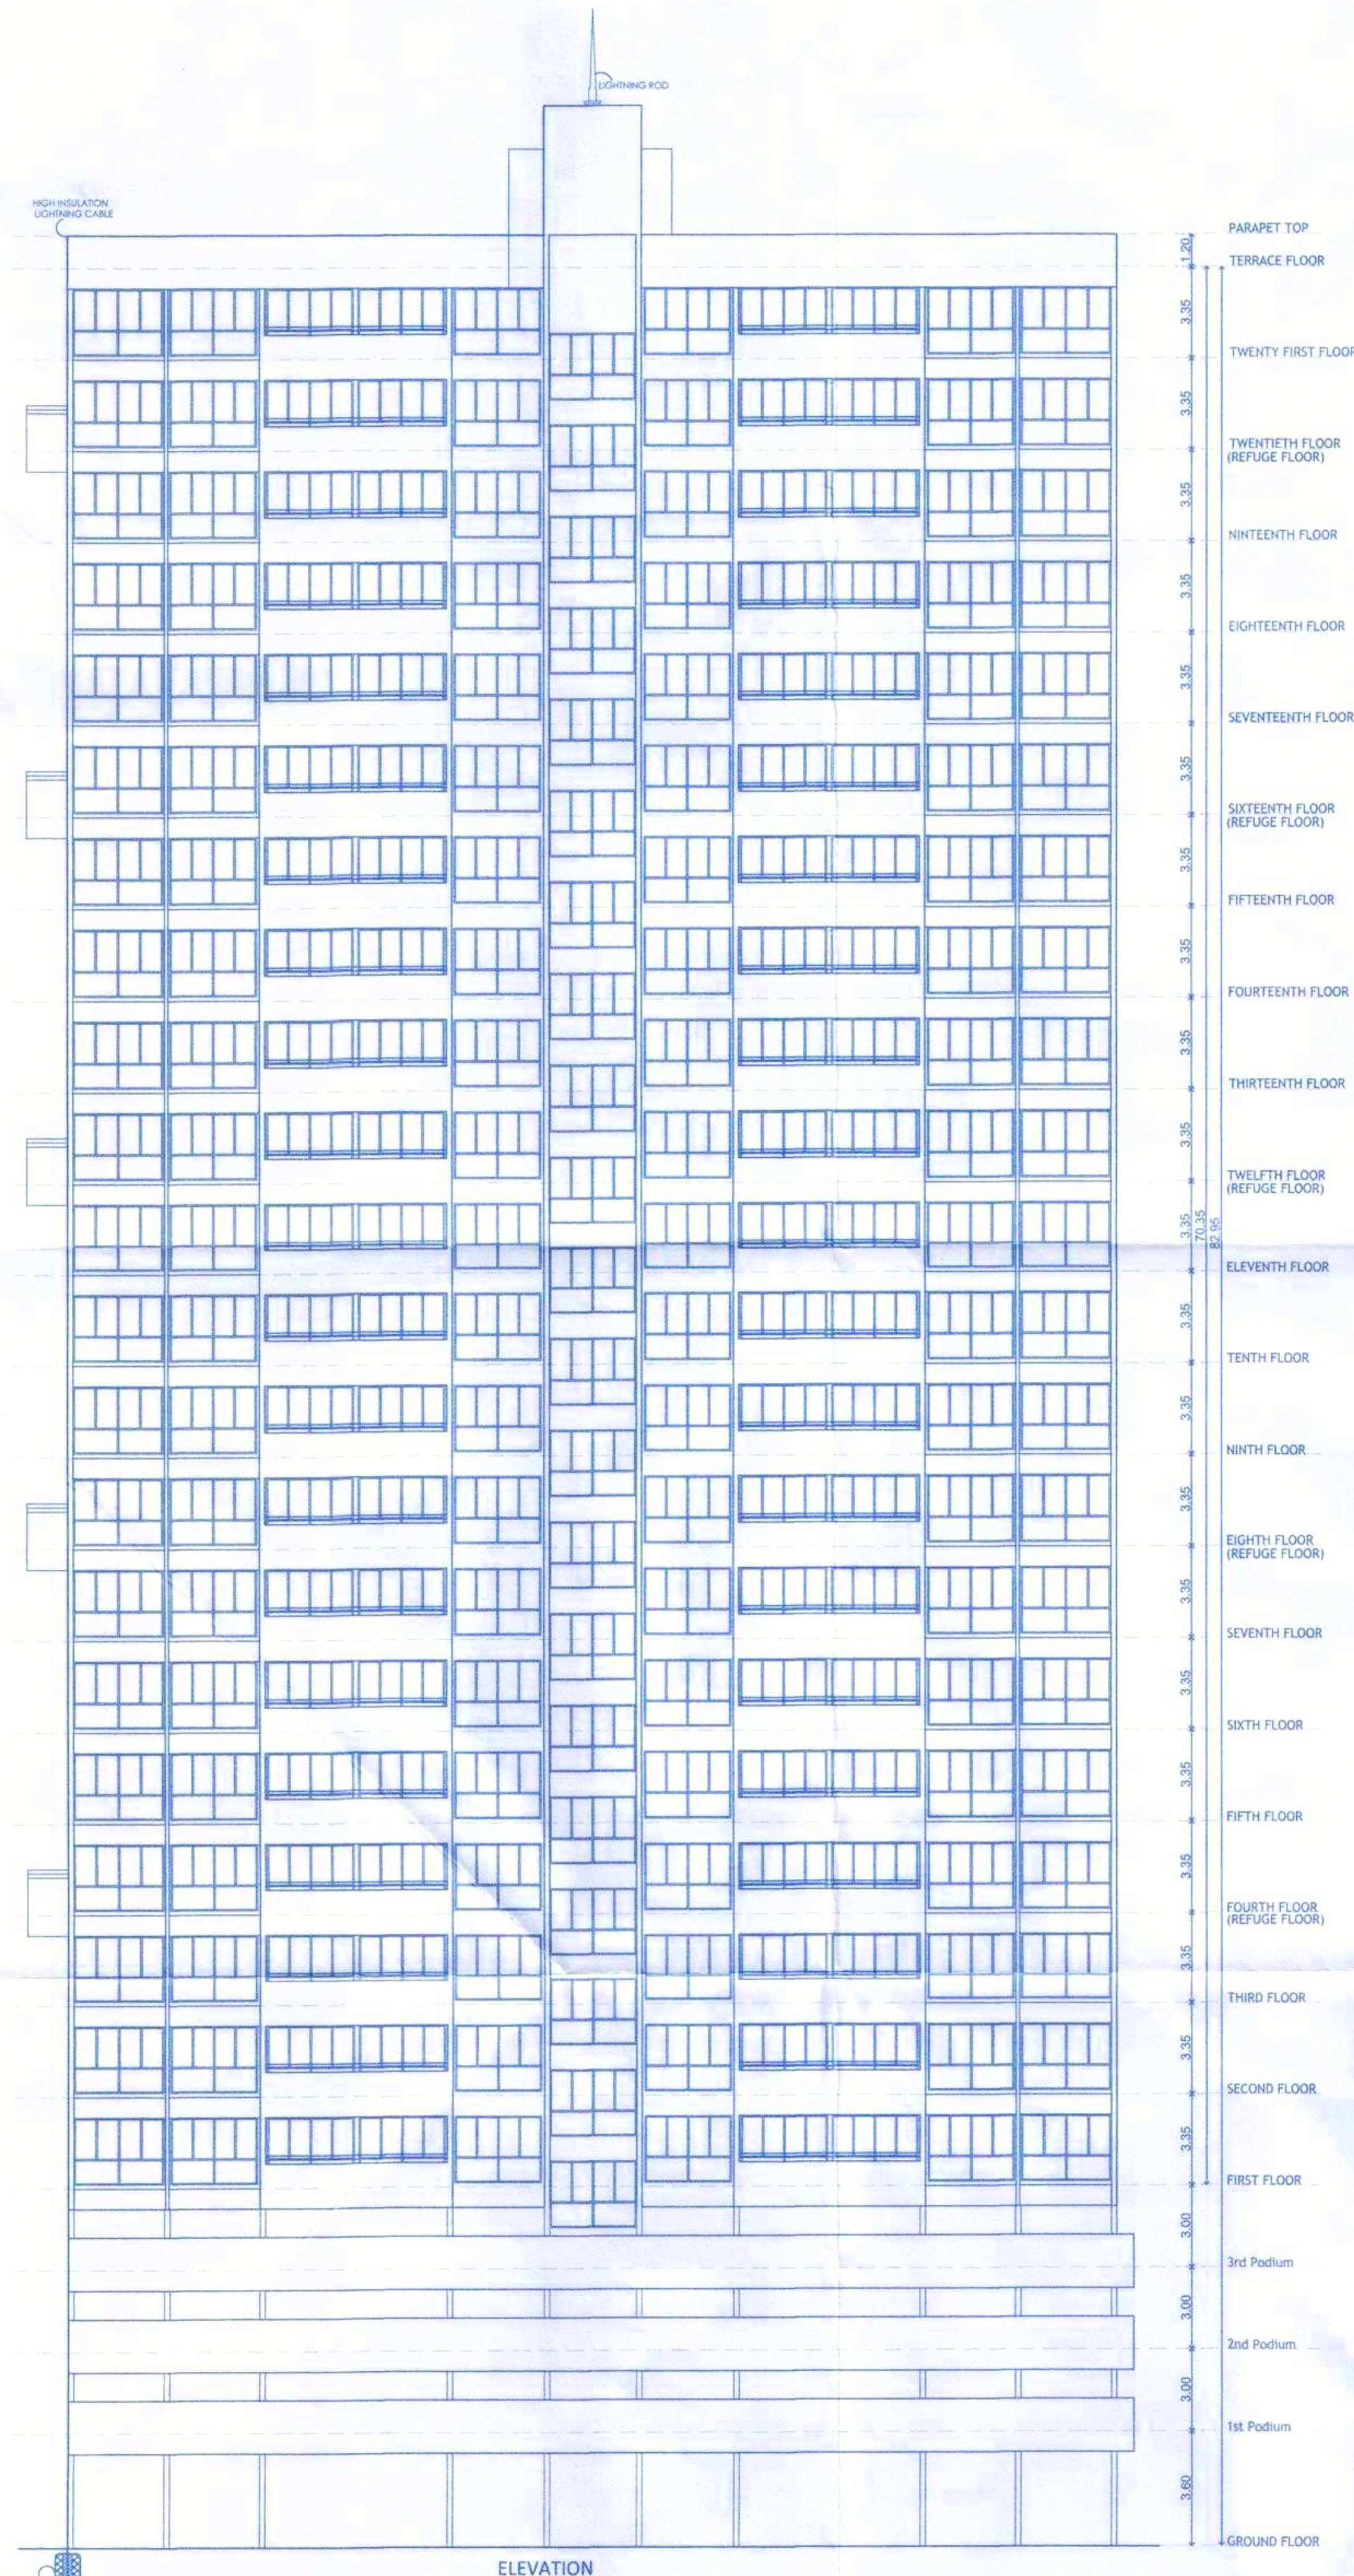

|   |          |                      |            |
|---|----------|----------------------|------------|
| H. OWNER'S /DEVELOPER NAME AND SIGNATURE :-   |          |                      |            |
| 1) M/s. Govind Raviraj Developers LLP, Through its partner Mr. Ravindra Naupatyal Sakla, Mr. Abhinandan Ravindra Sakla Through its POAH Mr. Ambadas Patilbha Khade.                                            |          |                      |            |
| 2) M/s. Govind Raviraj Developers LLP, Through its partner Mr. Bharat Sitaram Kate & Mr. Shatrughan Sitaram Kate.                                                                                              |          |                      |            |
| Owner's SIGN.   |          |                      |            |
| I. PROJECT :- RESIDENTIAL & COMMERCIAL   |          |                      |            |
| Village :- Pimpale Saudagar,,Tal :- Haveli   |          |                      |            |
| S.No :- 119   |          | C.T.S.No :- 1212(P), |            |
| H.No :- 2A   |          | P.No :-              |            |
| Discrepancy :- REGULAR TRACK   |          |                      |            |
|   |          |                      |            |
| Mahendra Thakur<br>CA/2004/2476<br>Office No. 3 & 4, Ground Floor,<br>MST Capital Building,<br>Samrat Chowk Pimpri Court Road,<br>Marewadi, Pimpri-Chinchwad,<br>Maharashtra- 411018<br>Email :- info@mahendra |          |                      |            |
| ARCHITECT'S SIGN.   |          |                      |            |
| SCALE   | FILE NO. | DRAWN BY             | CHECKED BY |
| N.T.S.   | 140/1    | ANANT                | MAHENDRA   |
| KEY NO.   | ---      | DATE                 | 30.01.2025 |
| INWARD NO. PPS/PR855/0008/20   |          |                      |            |