


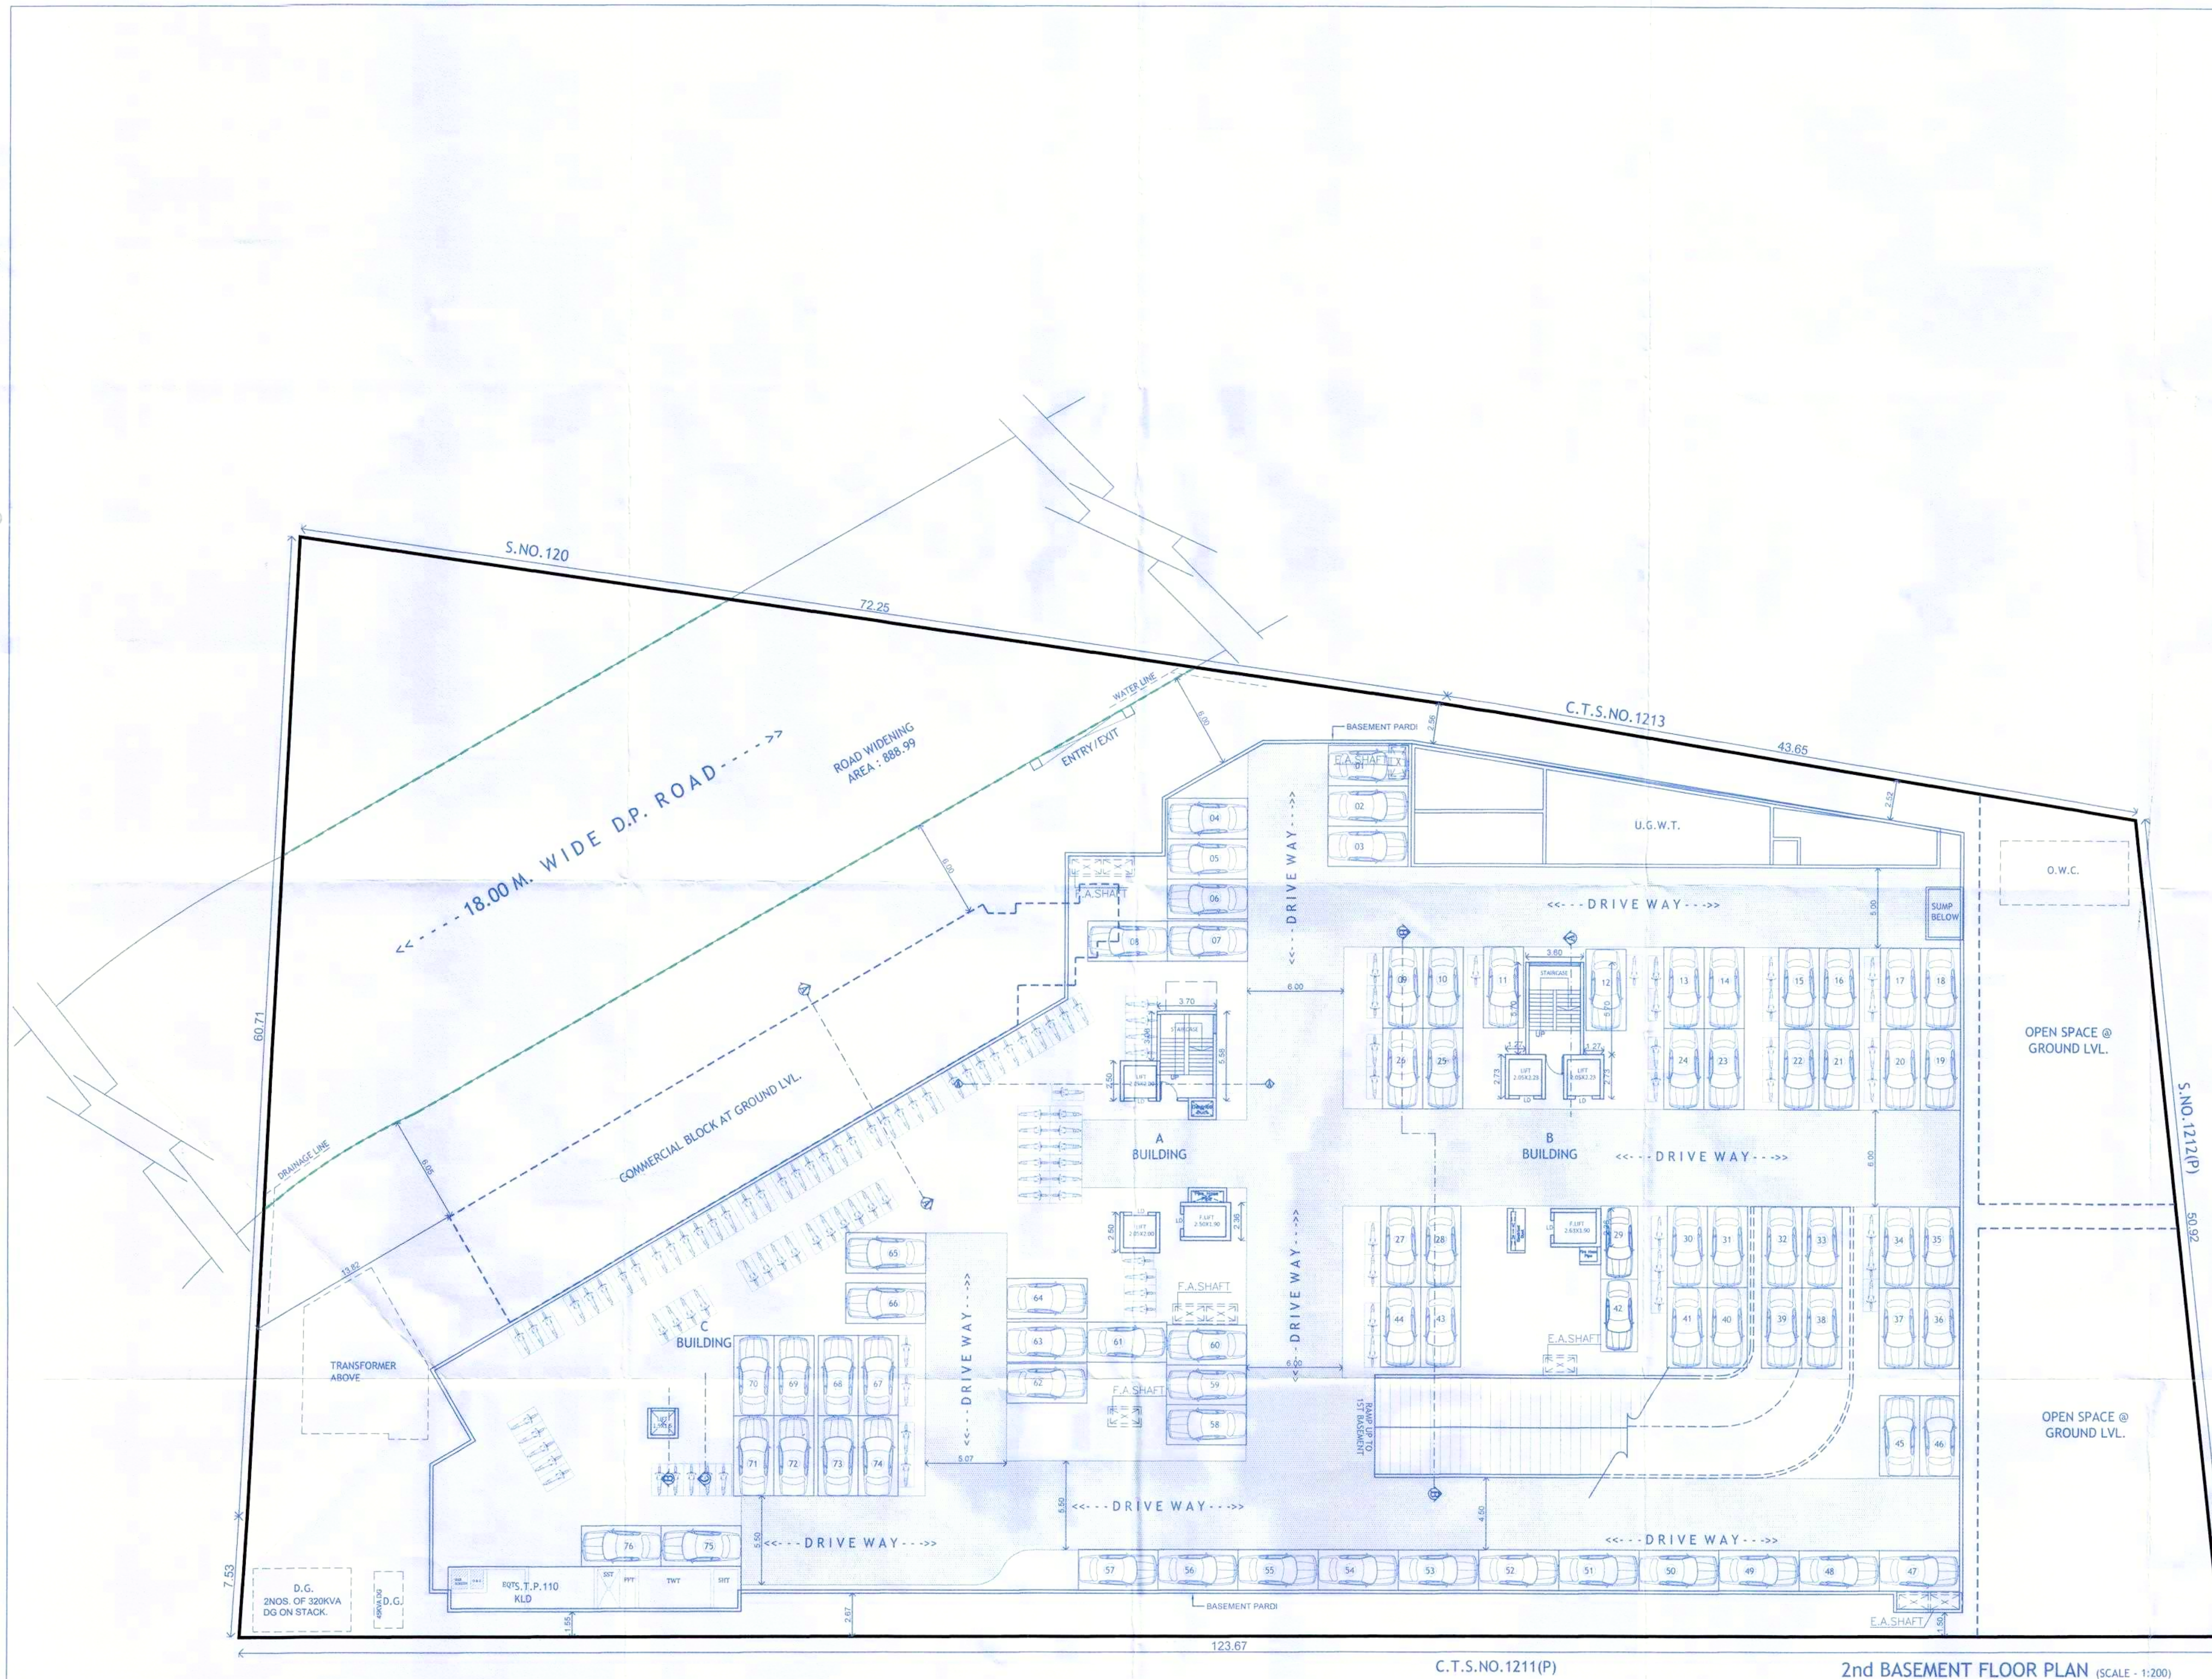

BUILDING: A,B,C

STAMP OF APPROVAL 02/15

1) Sanctioned no./BP/Pimpale saudagar/16/2020 Even dated:-18/11/2020
2) Sanctioned no./BP/Pimpale saudagar/40/2021 Even dated:-14/10/2021
3) Sanctioned no./BP/Pimpale saudagar/15/2023 Even dated:-11/04/2023
4) Sanctioned no./BP/Pimpale saudagar/35/2023 Even dated:-03/10/2023
5) Sanctioned no./BP/Pimpale saudagar/32/2024 Even dated:-14/10/2024

Sanctioned No. B.P/Pimpale saudagar/03/2025
Subject to conditions mentioned in the
Office Order No.
Even dated 18/02/2025
Pimpri
Date : 18/02/2025

ESTD
11/10/82
Pimpri City Engineer's Office

[Signature]
City Engineer
Building Permission Dept.
PCMC., Pimpri, Pune-18.

O. C. Signed by
City Engineer

H. OWNER'S /DEVELOPER NAME AND SIGNATURE :-
1) M/s. Govind Raviraj Developers LLP, Through its partner
Mr. Ravindra Naupatal Sakla, Mr. Abhinandan Ravindra Sakla
Through its POAH Mr. Ambadas Patilbha Khade,
2) M/s. Govind Raviraj Developers LLP, Through its partner
Mr. Bharat Sitaram Kate & Mr. Shatrughan Sitaram Kate.

[Signature]
Owner's SIGN.

I. PROJECT :- RESIDENTIAL & COMMERCIAL
Village :- Pimpale Saudagar,,Tal :- Haveli
S.No :- 119 C.T.S.No :- 1212(P),
H.No :- 2A, P.No :- ,
Discrepan :- REGULAR TRACK

Mahendra Thakur
CA/2004/14785
Office No 3 & 4, Ground Floor,
NSR Central Building,
Samrat Chowk Pimpri Court Road,
Marewadi, Pimpri-Chinchwad,
Maharashtra - 411018
Email :- info@mahendra.com

[Signature]
ARCHITECT'S SIGN.

SCALE 1:100
FILE NO. 140/1
DRAWN BY ANANT
CHECKED BY MAHENDRA
KEY NO. DATE 30.01.2025
HWARD NO. PPS/PRB55/0008/20