


- 1) Sanctioned no. /BP/Pimpale Saudagar/16/2020 Even dated:-18/11/2020
2) Sanctioned no. /BP/Pimpale Saudagar/40/2021 Even dated:-14/10/2021
3) Sanctioned no. /BP/Pimpale Saudagar/15/2023 Even dated:-11/04/2023
4) Sanctioned no. /BP/Pimpale Saudagar/35/2023 Even dated:-03/10/2023
5) Sanctioned no. /BP/Pimpale Saudagar/32/2024 Even dated:-14/10/2024

Sanctioned No. B.P./Pimpale Saudagar/03/2025
Subject to conditions mentioned in the
Office Order No.
even dated 18/02/2025
Pimpri
Date : 18/02/2025



O. C. Signed by
City Engineer

City Engineer
Building Permission Dept.
PCMC, Pimpri, Pune-18

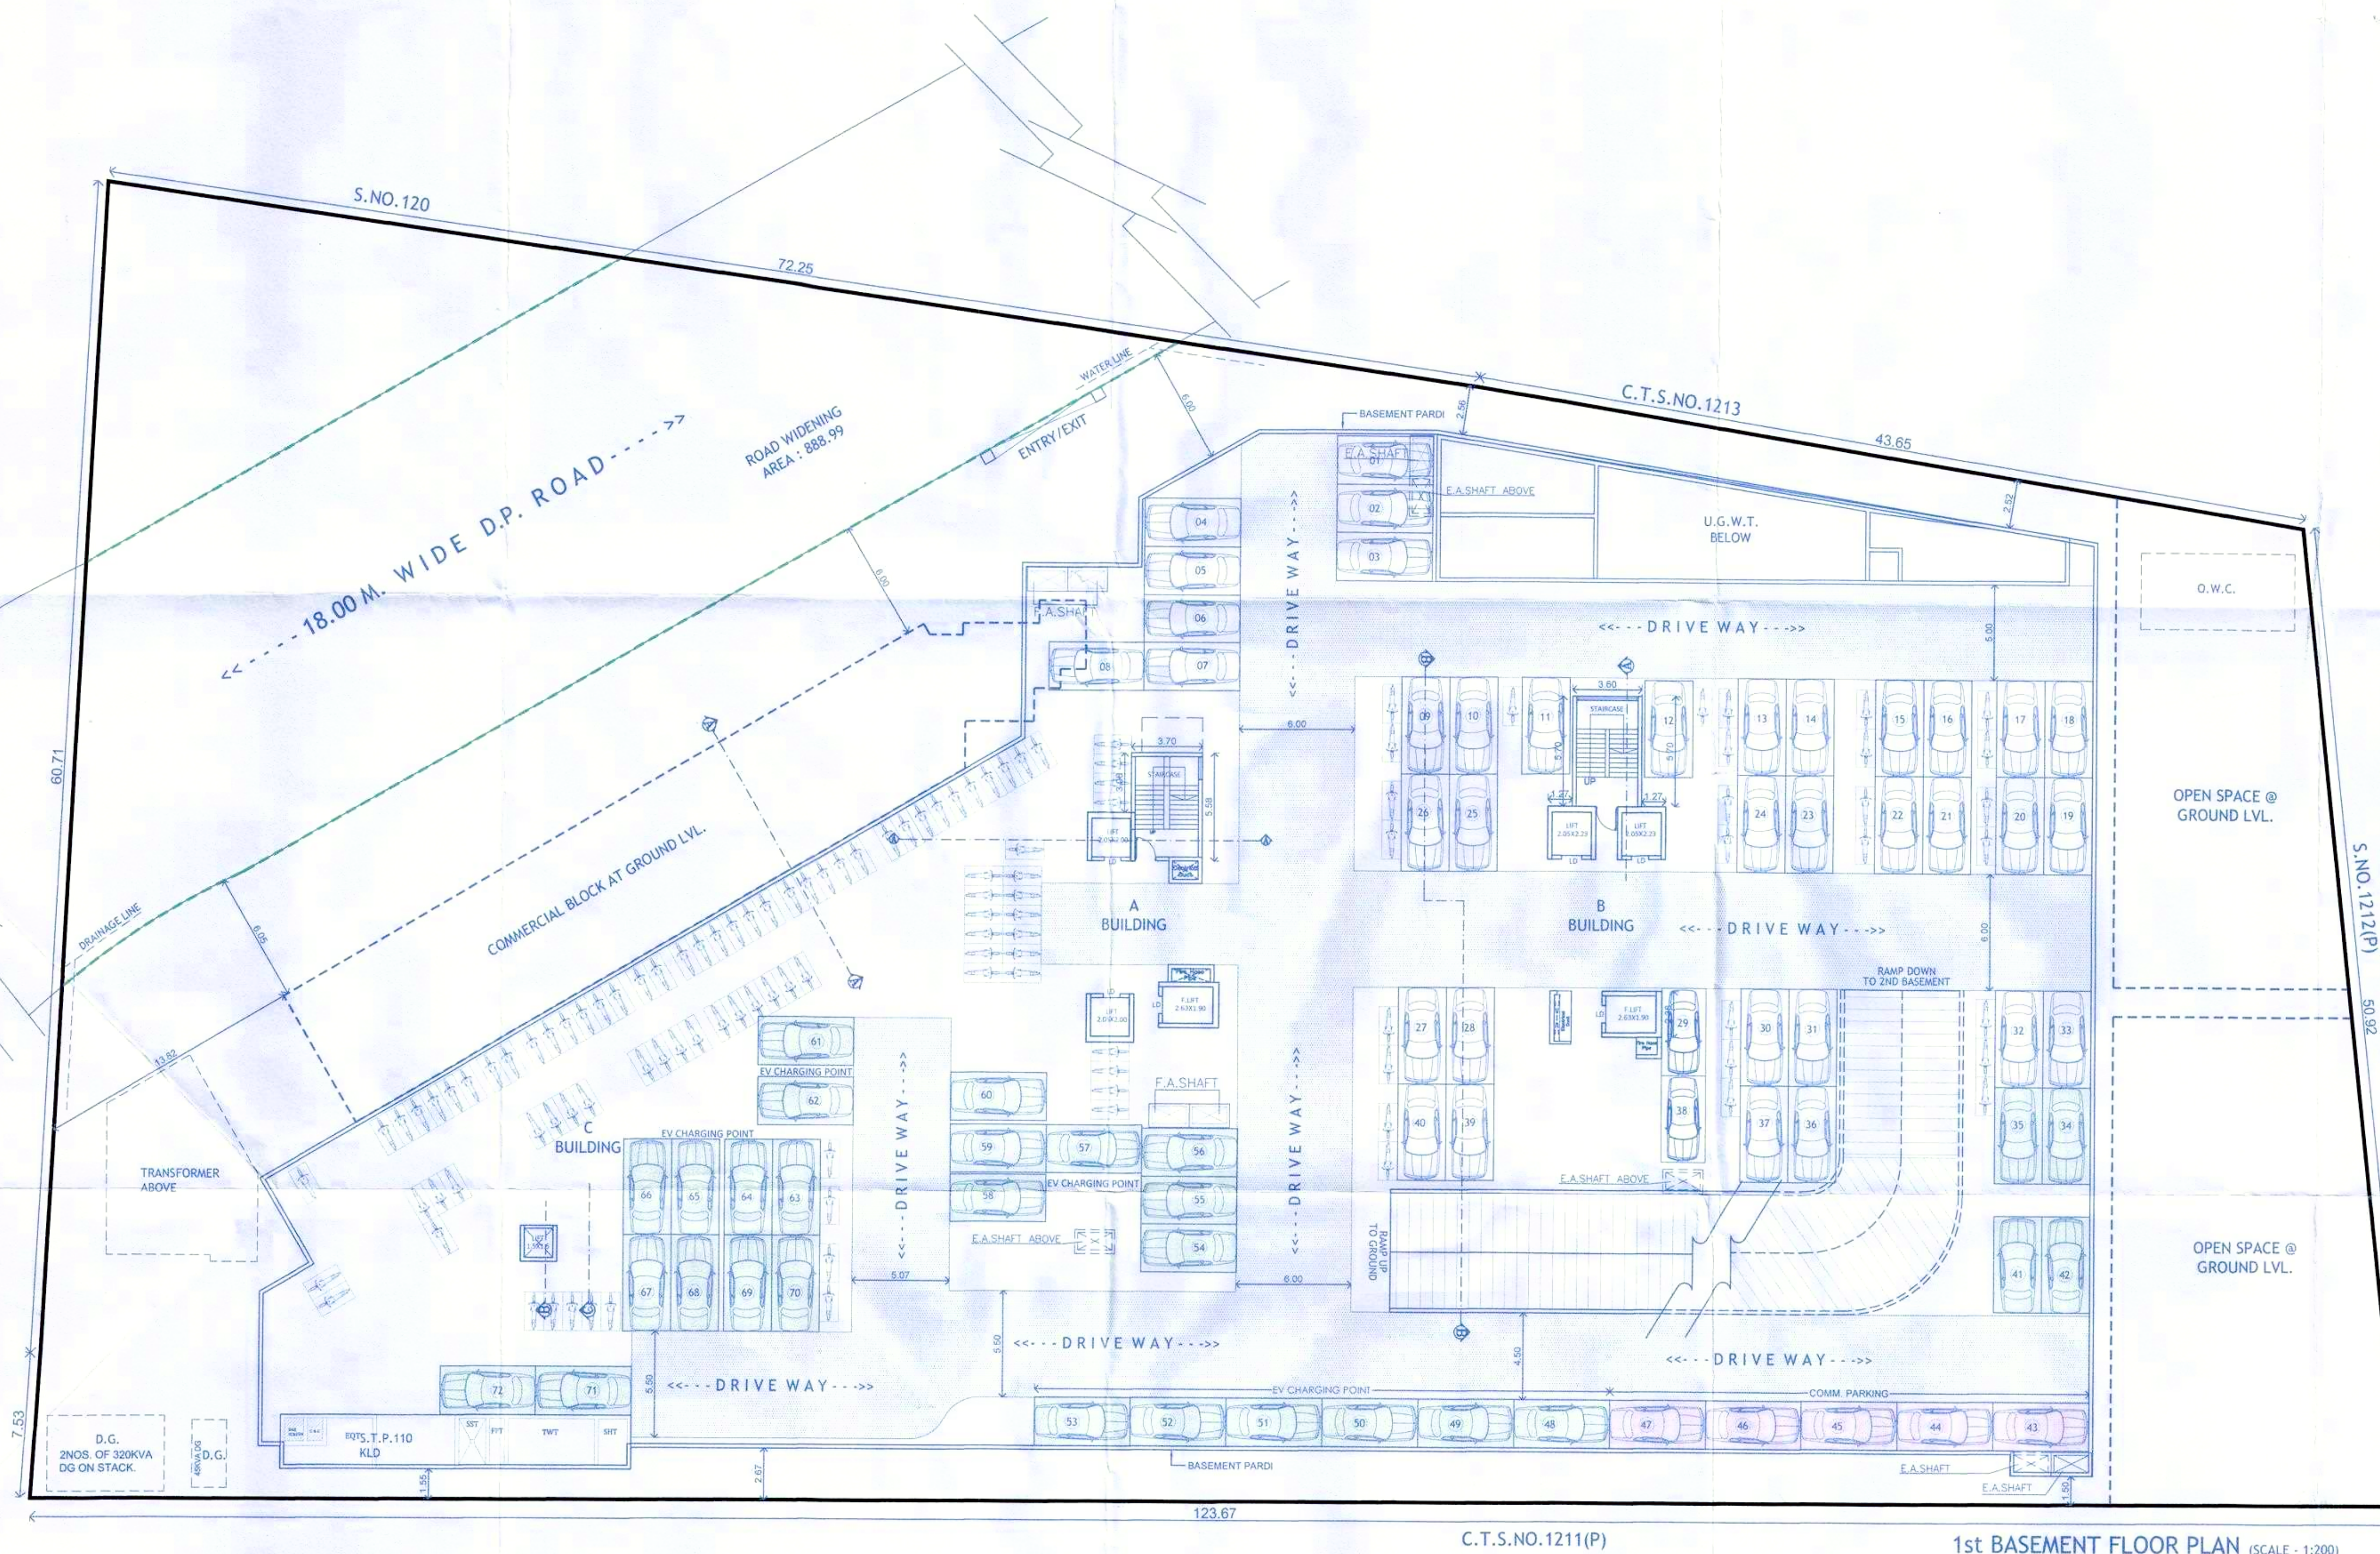

H. OWNER'S /DEVELOPER NAME AND SIGNATURE :-

- 1) M/s. Govind Raviraj Developers LLP. Through its partner
Mr. Ravindra Naupatlal Sakla, Mr. Abhinandan Ravindra Sakla
Through its POAH Mr. Ambadas Patilabha Khade.
2) M/s. Govind Raviraj Developers LLP. Through its partner
Mr. Bharat Sitaram Kate & Mr. Shatughan Sitaram Kate.

Owner's SIGN.

I. PROJECT :- RESIDENTIAL & COMMERCIAL

Village :- Pimpale Saudagar, Tal :- Haveli

S.No :- 119 C.T.S.No :- 1212(P).

H.No :- 2A, P.No :- ,

Discrepancy :- REGULAR TRACK



Mahendra Thakur
Architects
Office No. 3 & 4, Ground Floor,
ASR Capital Building,
Samrat Chowk, Pimpri Court Road,
Morewadi, Pimpri-Chinchwad,
Maharashtra - 411018
Email :- info@mahendrakur.in

ARCHITECT'S SIGN.



SCALE	FILE NO.	DRAWN BY	CHECKED BY
1:100	140/1	AHANT	MAHENDRA
KEY NO.	---	DATE	30.01.2025

INWARD NO. PPS/PRB55/0008/20