
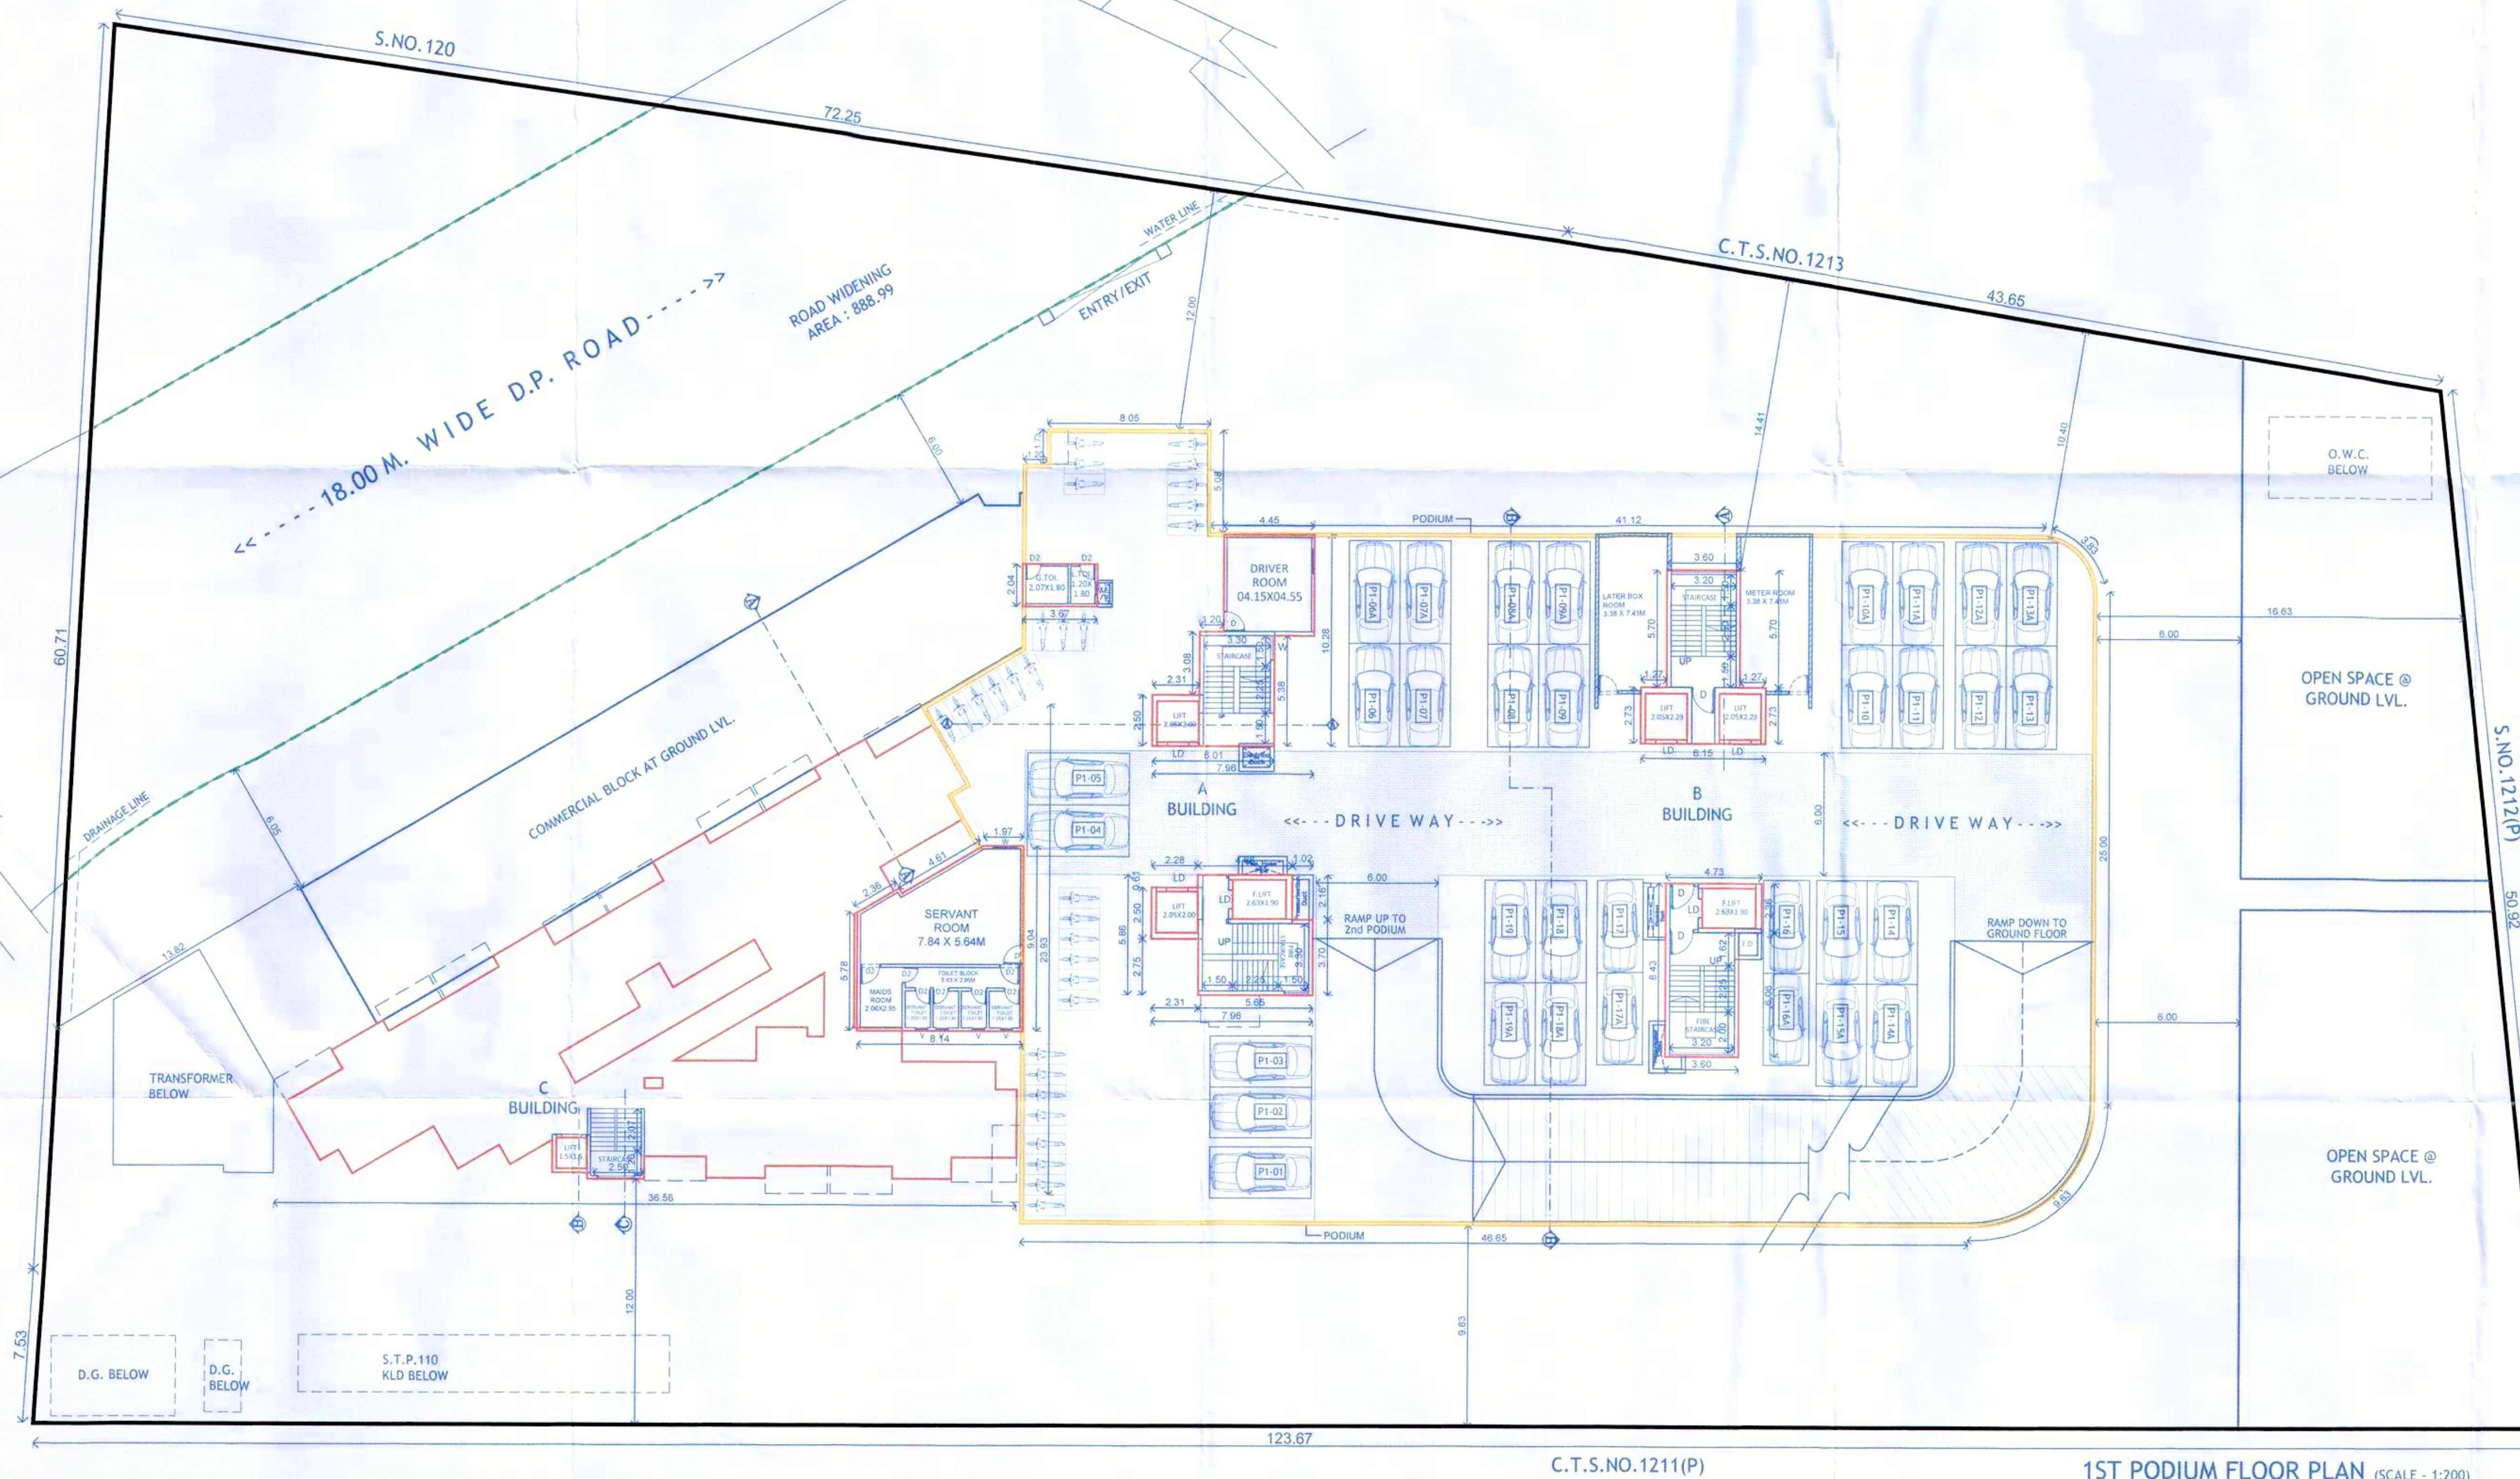
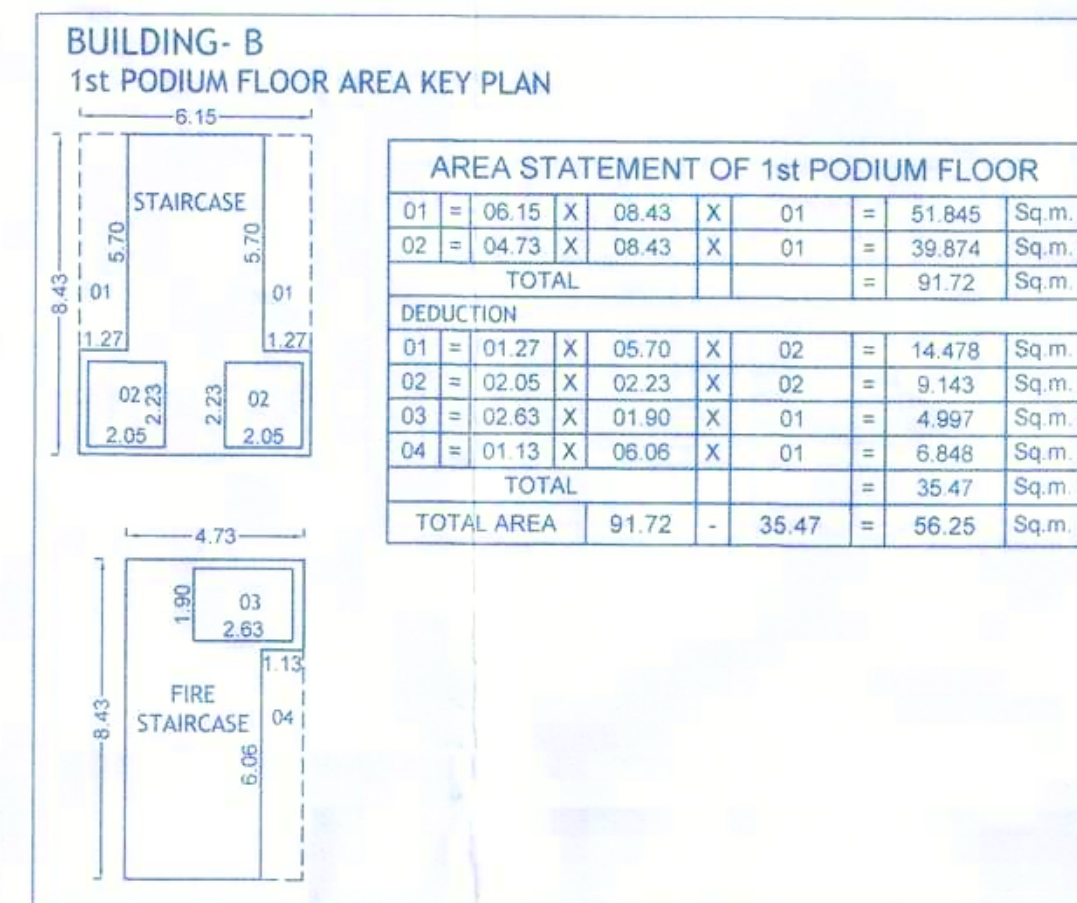


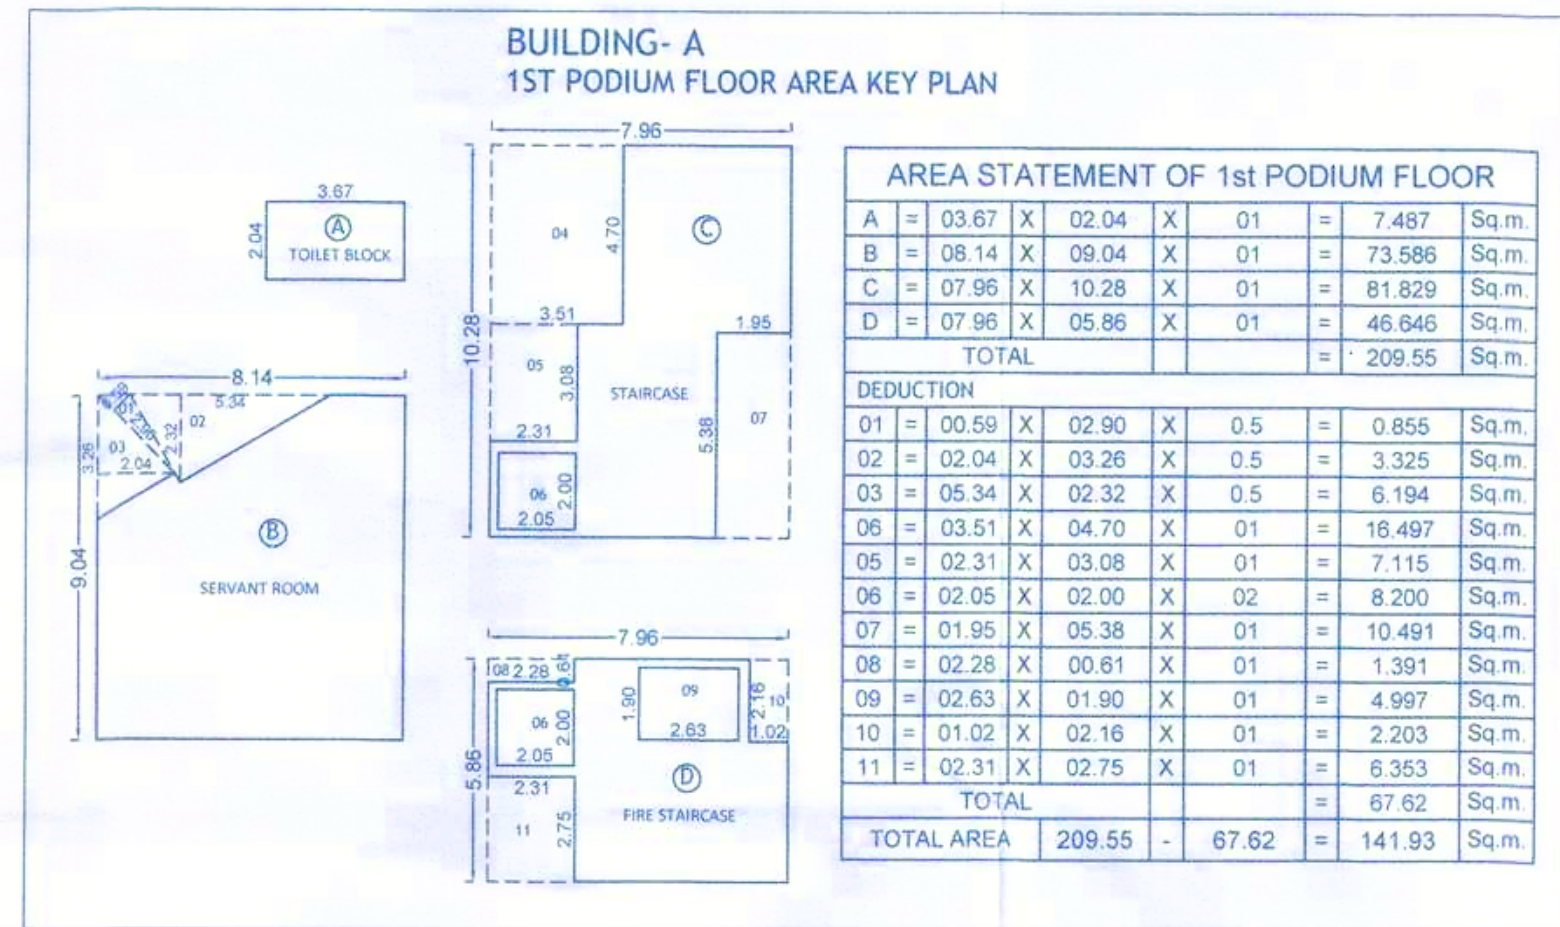

BUILDING: A,B,C
STAMP OF APPROVAL 05/15
1) Sanctioned no./BP/Pimpale Saudagar/16/2020 Even dated:-18/11/2020
2) Sanctioned no./BP/Pimpale Saudagar/40/2021 Even dated:-14/10/2021
3) Sanctioned no./BP/Pimpale Saudagar/15/2023 Even dated:-01/04/2023
4) Sanctioned no./BP/Pimpale Saudagar/35/2023 Even dated:-03/10/2023
5) Sanctioned no./BP/Pimpale Saudagar/32/2024 Even dated:-14/10/2024
6) Sanctioned no./BP/Pimpale Saudagar/03/2025 Even dated:-18/02/2025
Sanctioned No. B.P./Pimpale Saudagar/06/2025
Subject to conditions mentioned in the
Office Order No.
aven dated 28/03/2025
Pimpri
Date: 28/03/2025

O. C. Signed by
City Engineer

City Engineer
Building Permission Dept.
PCMC, Pimpri, Pune-18.

H. OWNER'S /DEVELOPER NAME AND SIGNATURE :-

1) M/s. Govind Raviraj Developers LLP, Through its partner
Mr. Ravindra Naupatal Sakla, Mr. Abhinandan Ravindra Sakla
Through its POAH Mr. Ambadas Patilabha Khade.
2) M/s. Govind Raviraj Developers LLP, Through its partner
Mr. Bharat Sitaram Kate & Mr. Shatrughan Sitaram Kate.

Owner's SIGN.

I. PROJECT :- RESIDENTIAL & COMMERCIAL

Village :- Pimpale Saudagar,,Tal :-Haveli

S.No :- 119 C.T.S.No :-1212(P),

H.No :- 2A, P.No :- ,

Discrepancy :- REGULAR TRACK



Mahendra Thakur
Architect
Office No.3 & 4, Ground Floor,
NSR Capital Building,
Samrat Chavik Pimpri Court Road,
Morewadi, Pimpri-Chinchwad,
Maharashtra- 411016
Email :- info@mahendrachavik.in

ARCHITECT'S SIGN.



SCALE	FILE NO.	DRAWN BY	CHECKED BY
1:100	140/1	ANANT	MAHENDRA
KEY NO.	DATE		18.03.2025

INWARD NO. PPS/PRB55/0008/20