
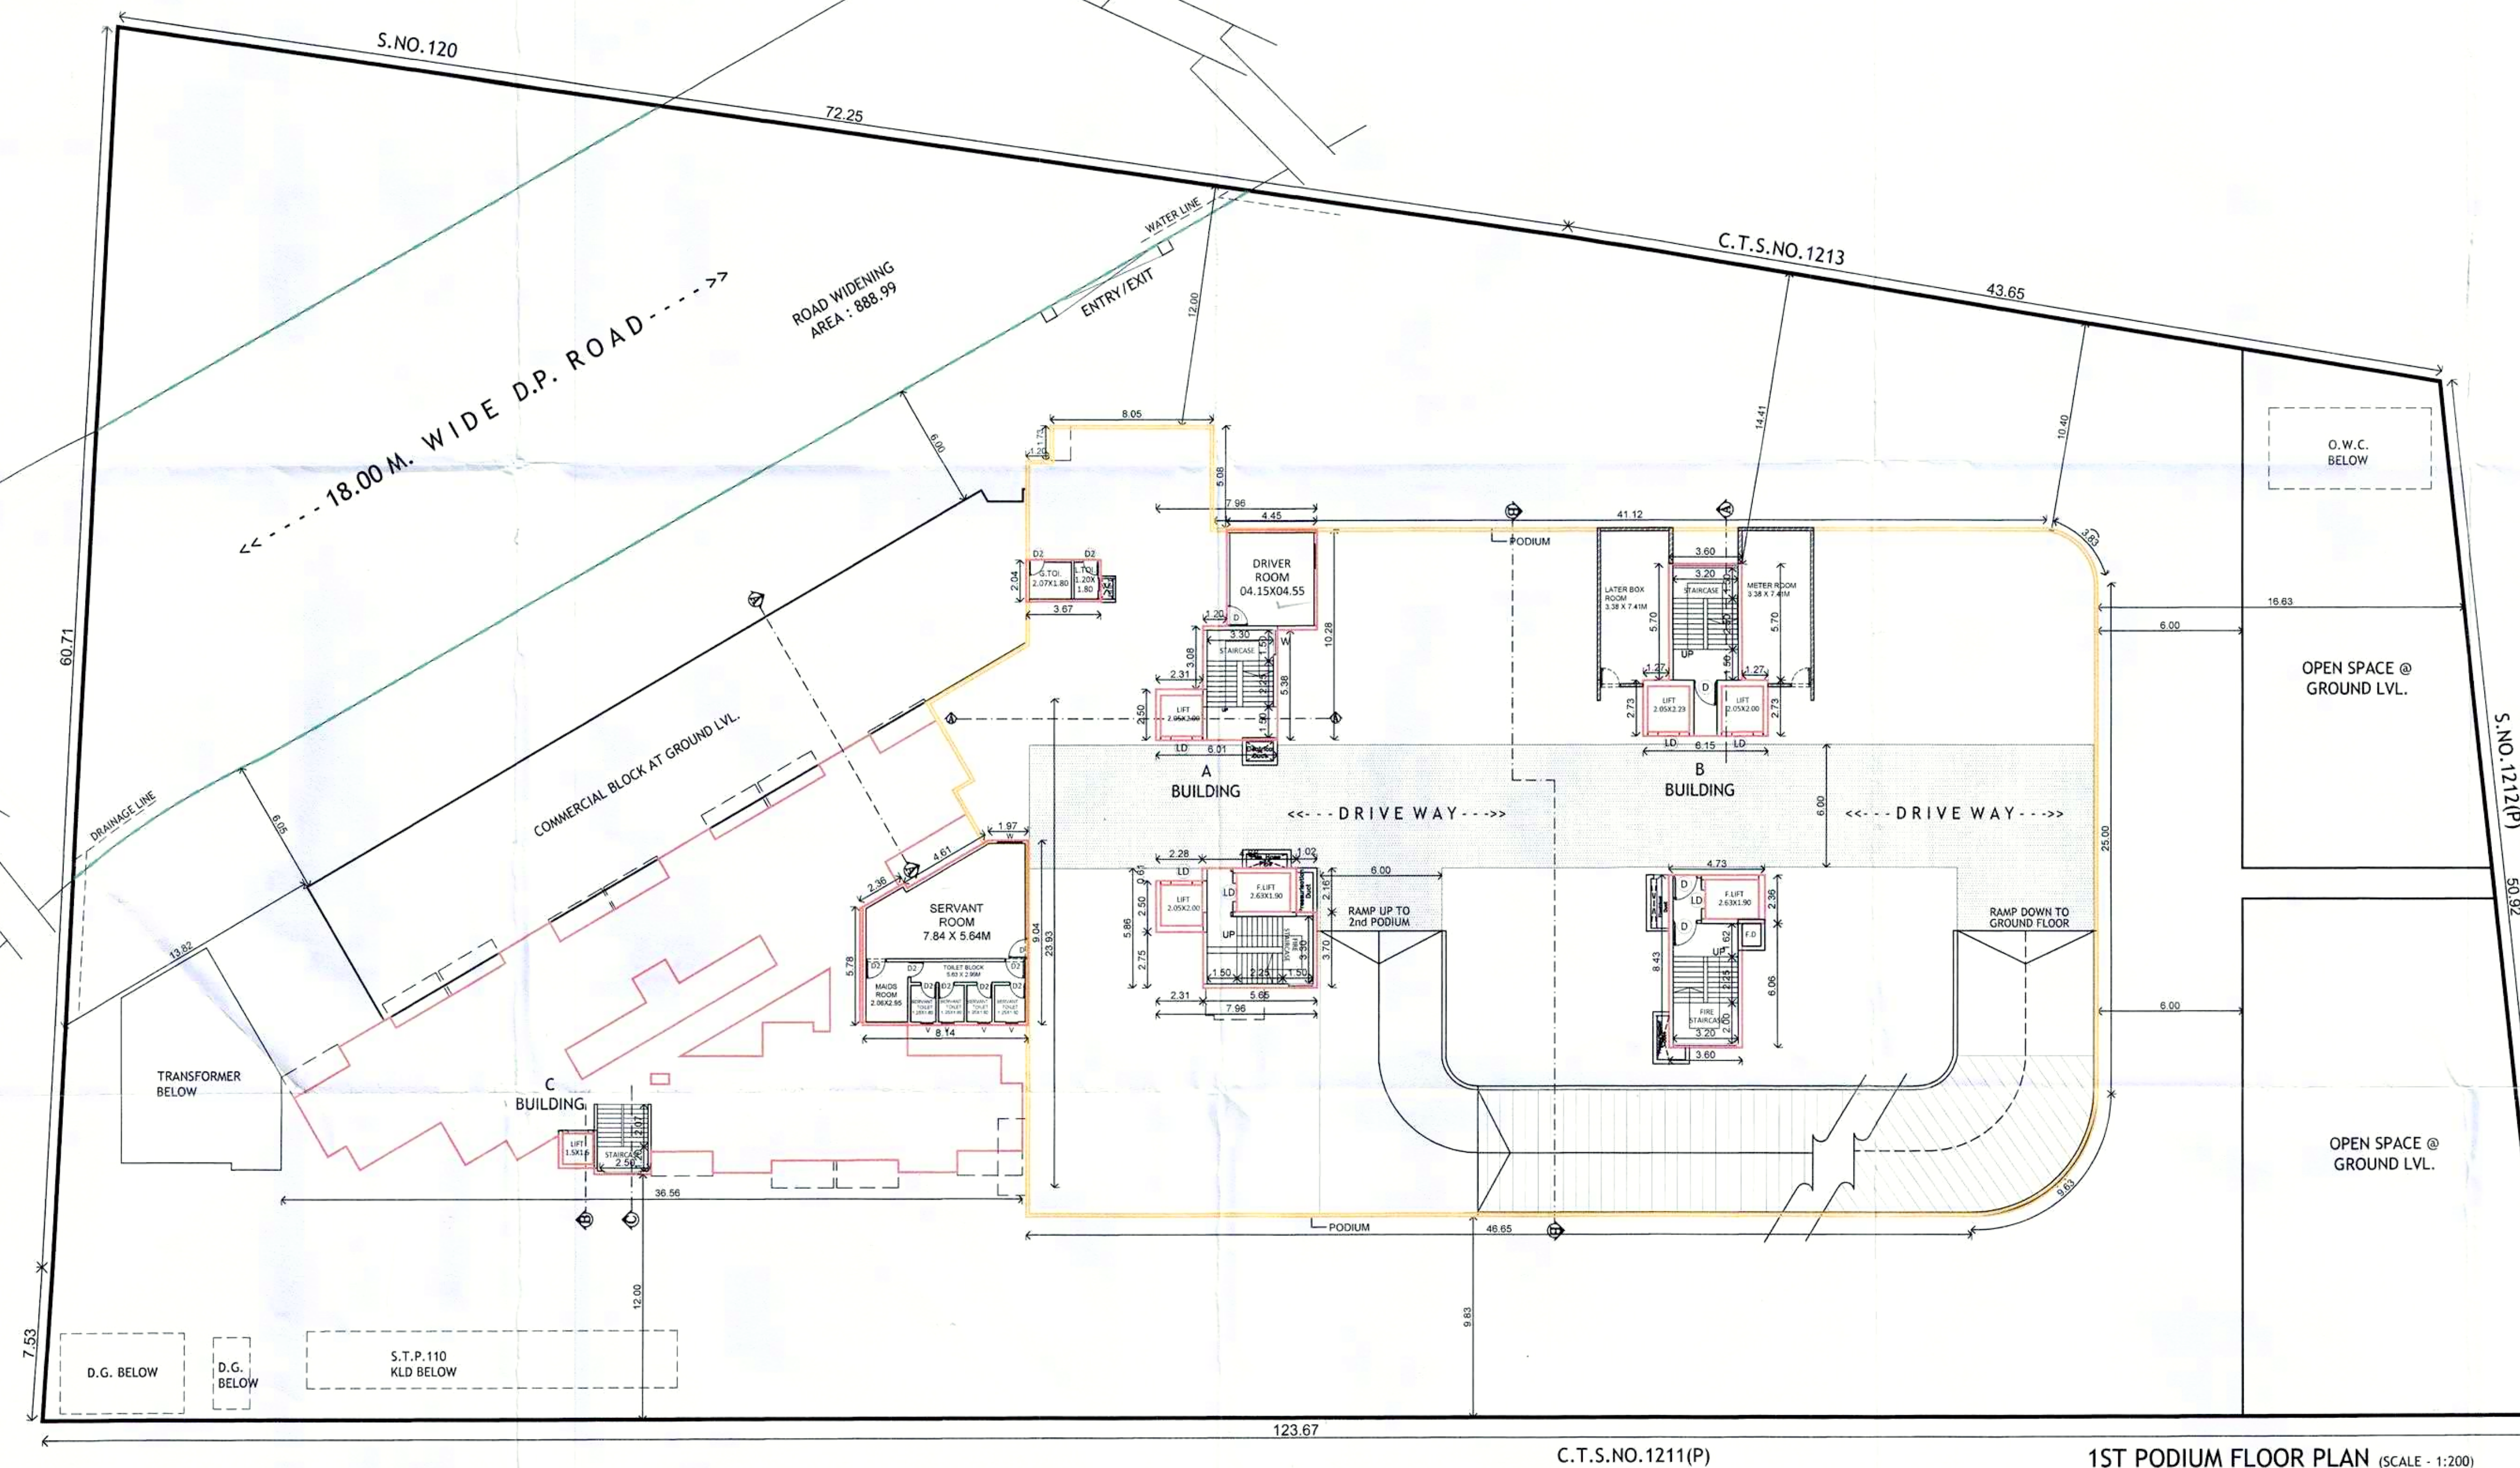
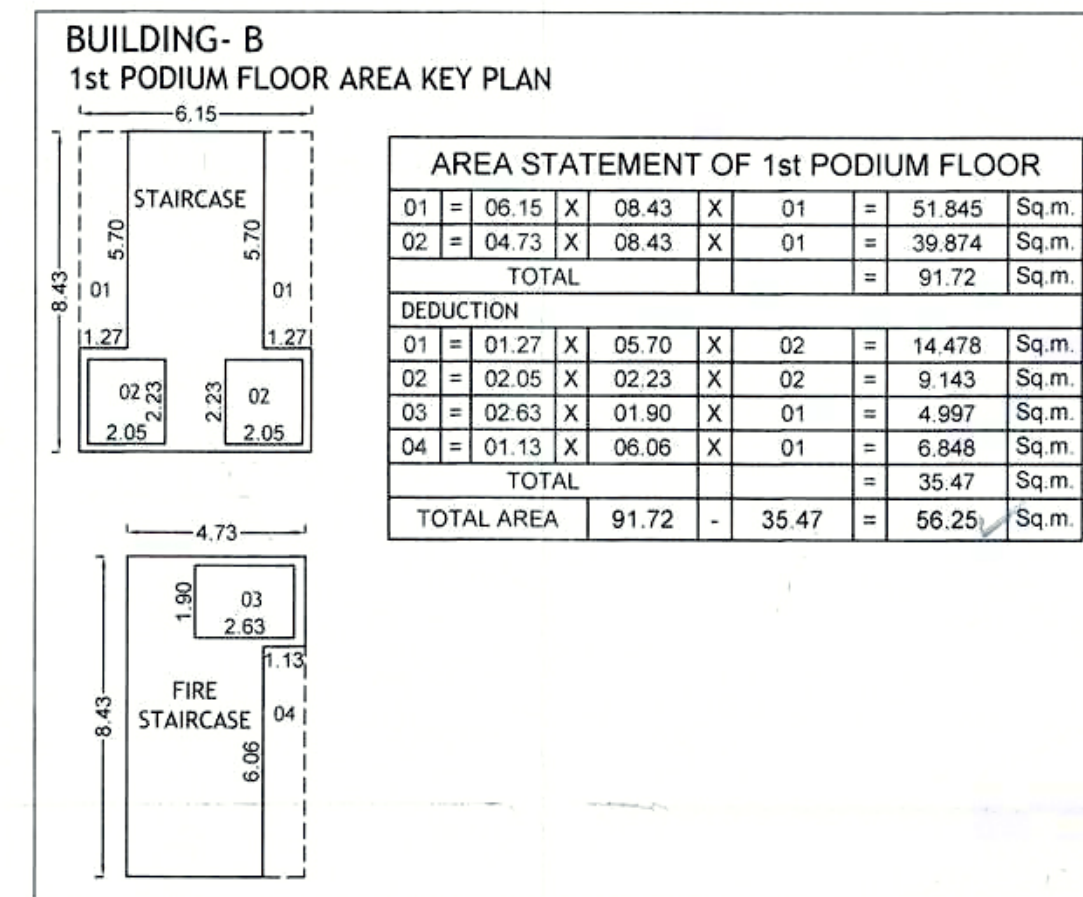


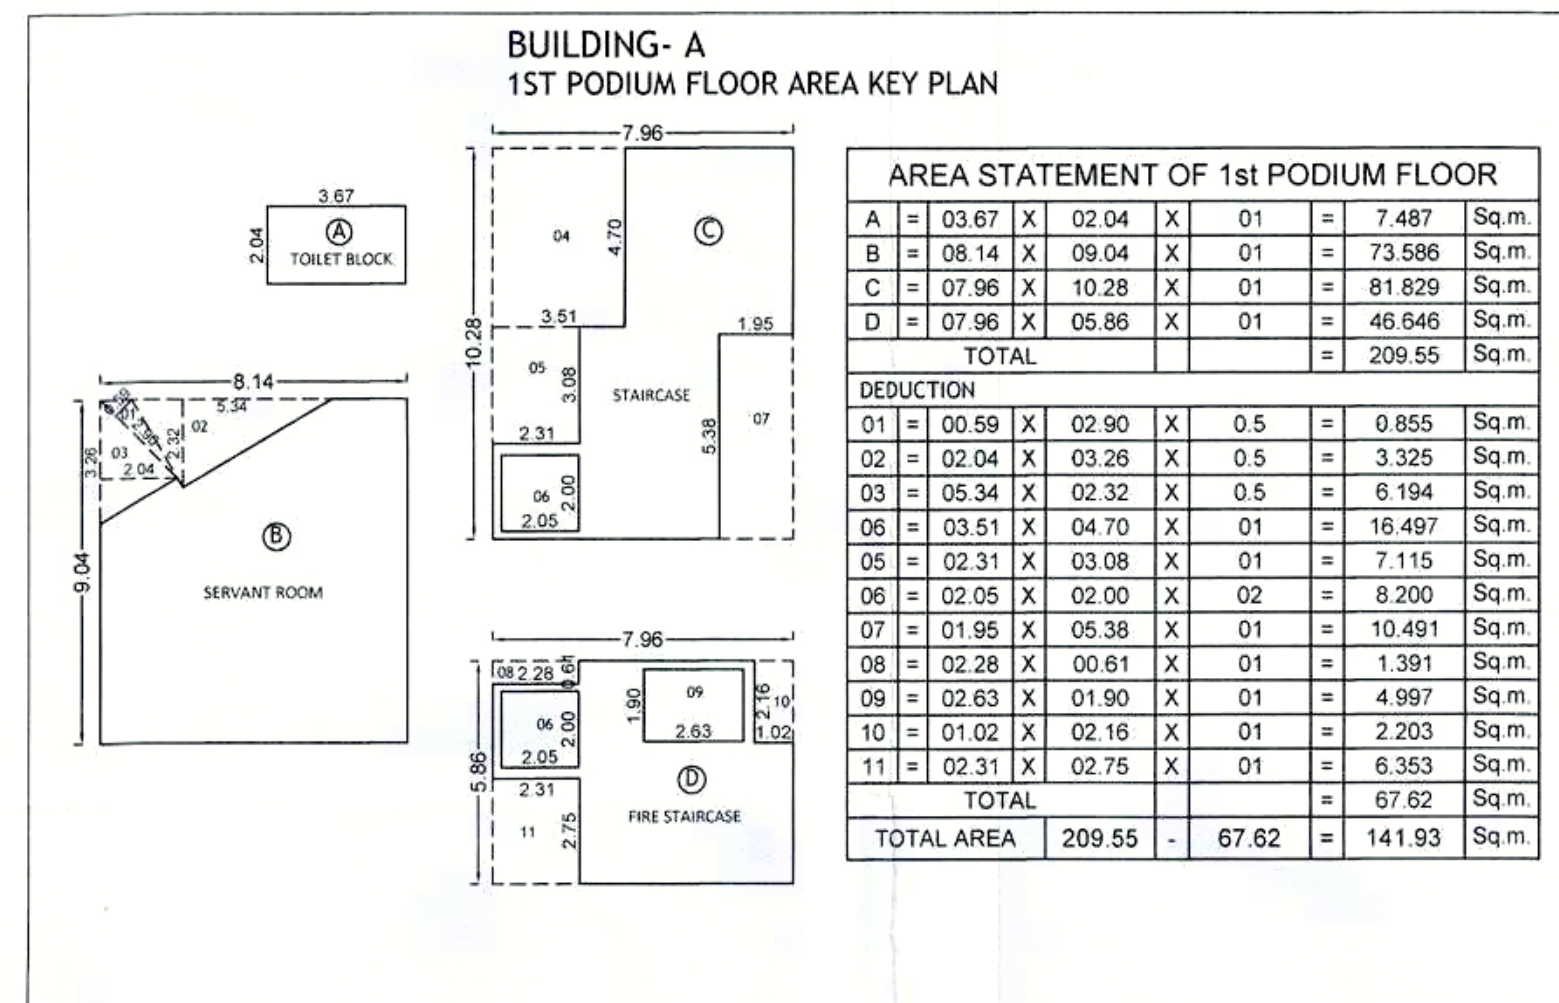

BUILDING: A,B,C
STAMP OF APPROVAL 05/15

1) Sanctioned no./BP/Pimpale Saudagar/16/2020 Even dated: 18/11/2020
2) Sanctioned no./BP/Pimpale Saudagar/40/2021 Even dated: 14/10/2021
3) Sanctioned no./BP/Pimpale Saudagar/15/2023 Even dated: 11/04/2023
4) Sanctioned no./BP/Pimpale Saudagar/35/2023 Even dated: 03/10/2023

Sanctioned No. B.P. Pimpale Saudagar/12/2024
Subject to conditions mentioned in the
Office Order No. even dated 14/10/2024
Pimpri
Date: 14/10/2024

Executive Engineer
Building Permission and Unauthorised Buiding
Construction Control Department
Pimpri Chinchwad Municipal Corporation
Pgm-411 018

City Engineer
Building Permission Dept
PCMC, Pimpri, Pune-18

H. OWNER'S /DEVELOPER NAME AND SIGNATURE :-
1) M/s. Govind Raviraj Developers LLP. Through its partner
Mr. Ravindra Naupattal Sakia, Mr. Abhinandan Ravindra Sakia
Through its POAH Mr. Ambadas Patilabha Khade.
2) M/s. Govind Raviraj Developers LLP. Through its partner
Mr. Bharat Sitaram Kate & Mr. Shatrughan Sitaram Kate.
Owner's SIGN.

I. PROJECT :- RESIDENTIAL & COMMERCIAL
Village :- Pimpale Saudagar, Tal :- Haveli
S.No :- 119 C.T.S.No :- 1212(P),
H.No :- 2A P.No :- ,
Discrepation :- REGULAR TRACK

Mahendra Thakur
CA/2004/34789
Office No. 3 & 4, Ground Floor,
MSR Capital Building,
Samrat Chowk Pimpri Court Road,
Aarewadi, Pimpri-Chinchwad,
Maharashtra - 411018
Email :- info@maharch.in

ARCHITECT'S SIGN.

SCALE 1:100 FILE NO. 140/A DRAWN BY ANANT CHECKED BY MAHENDRA
KEY NO. DATE 23.09.2024
INWARD NO. PPS/PRB55/0008/20