
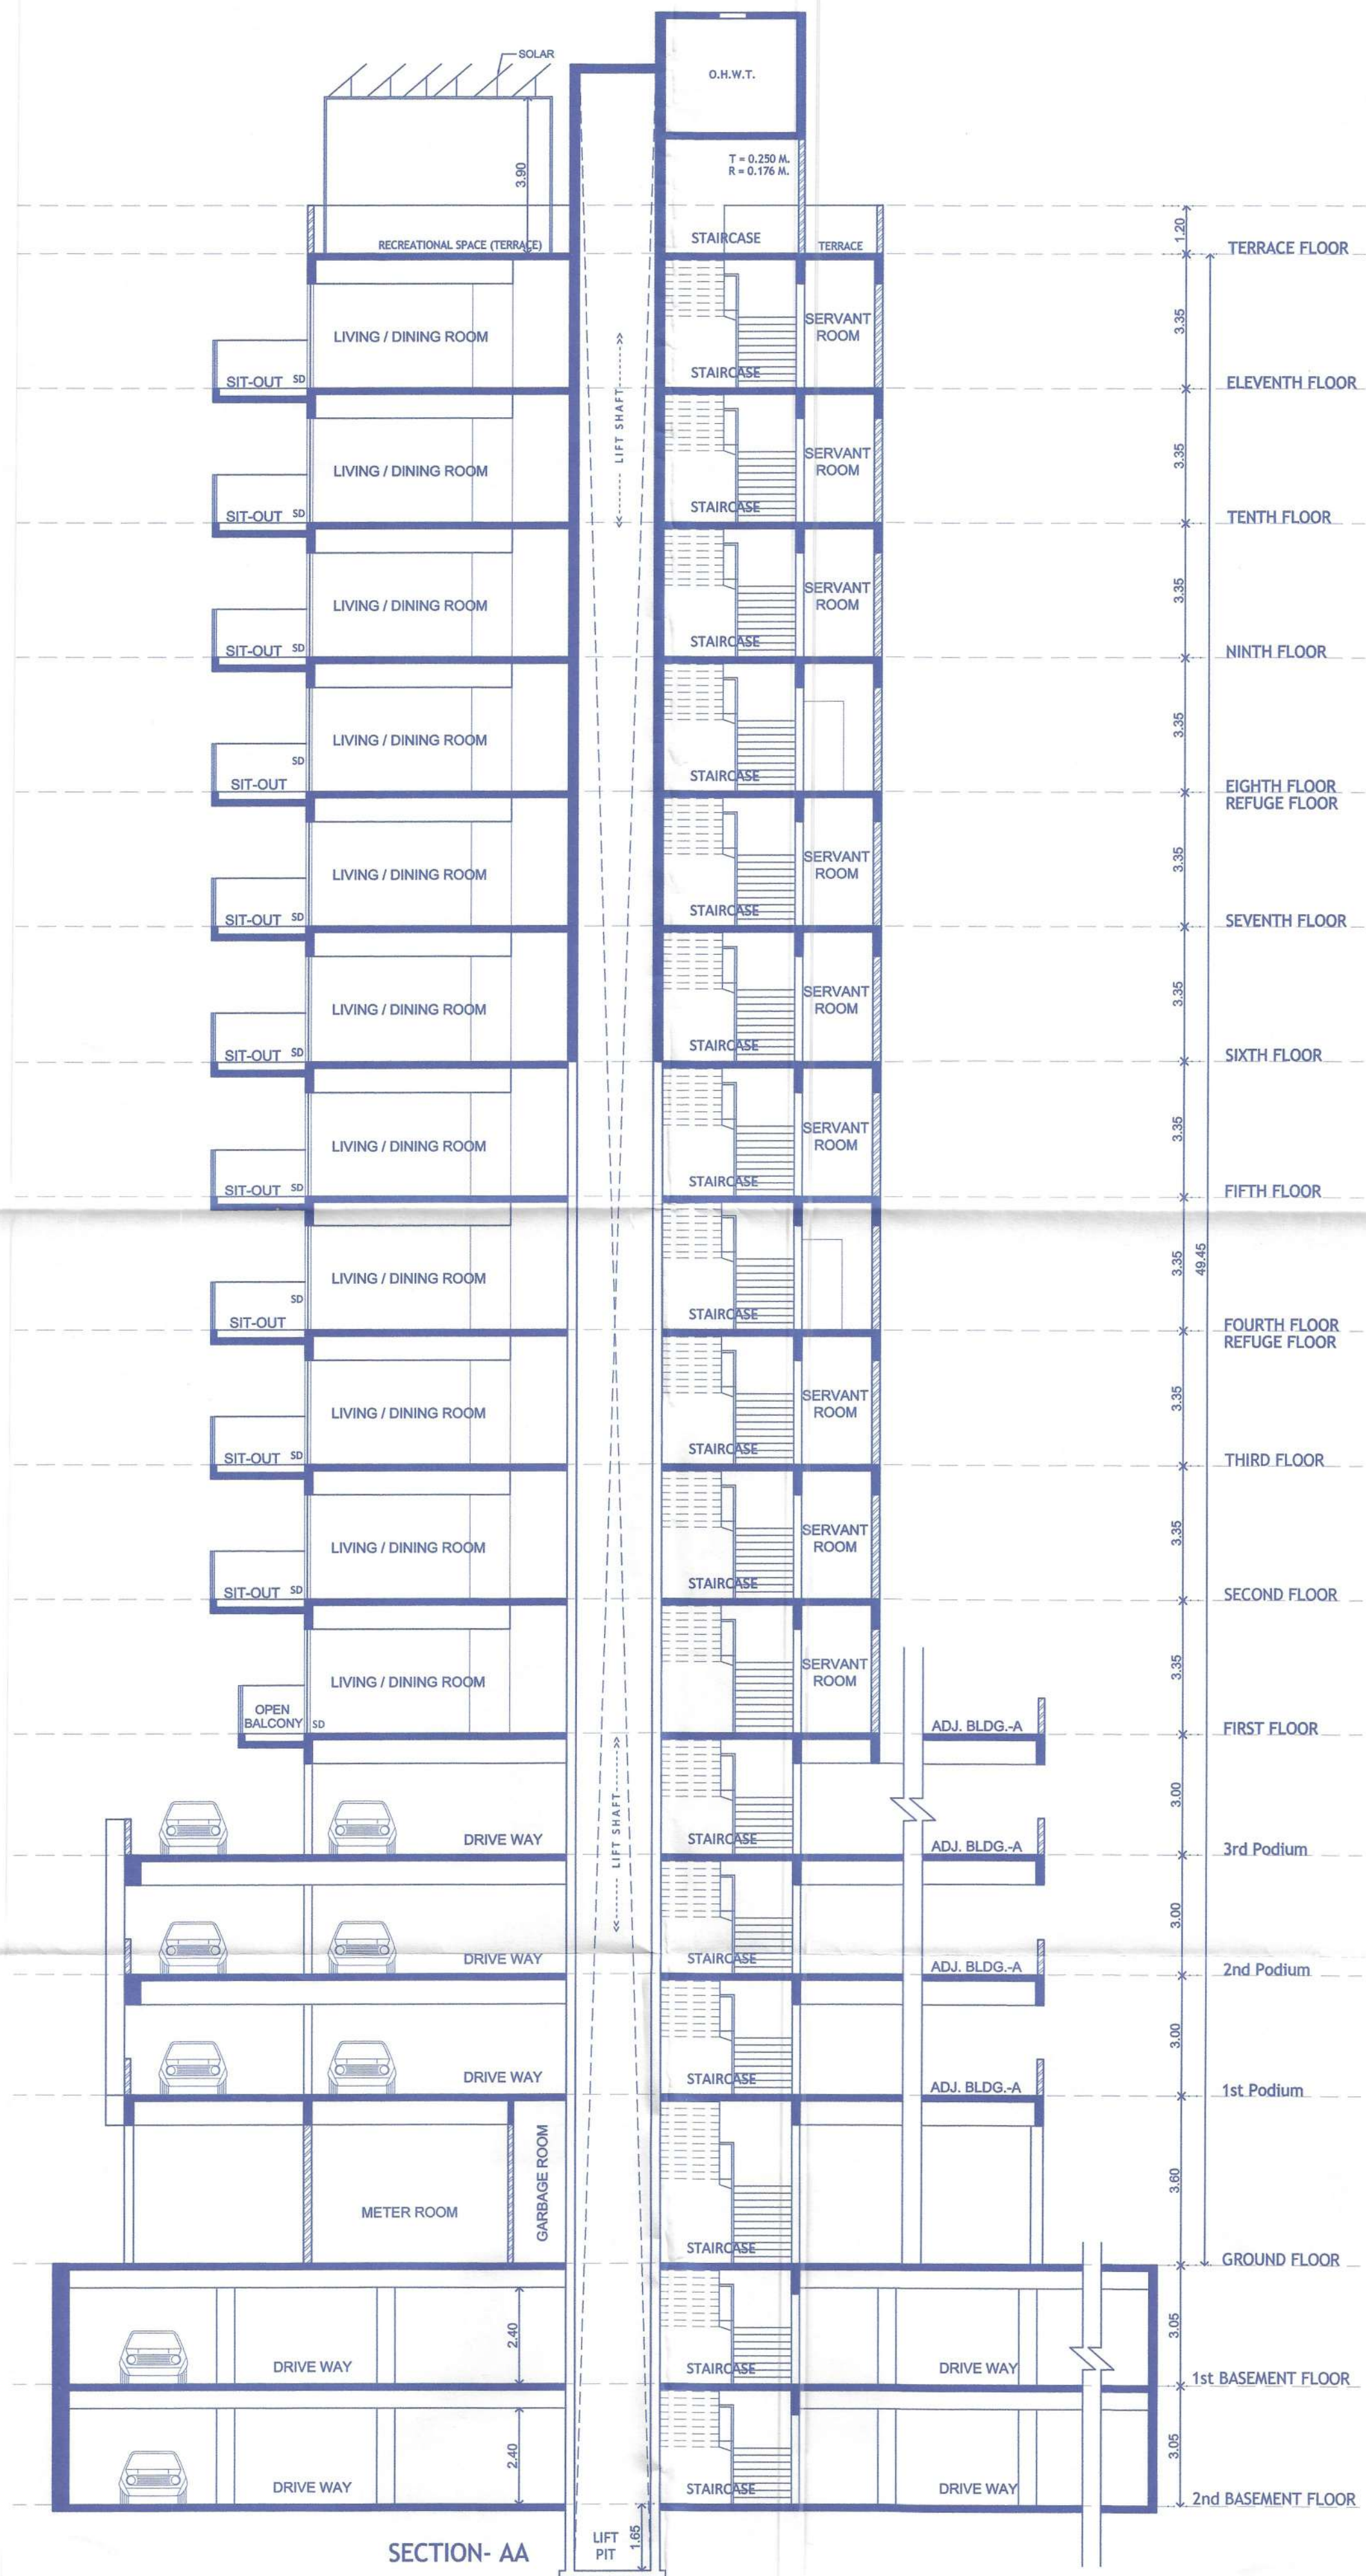


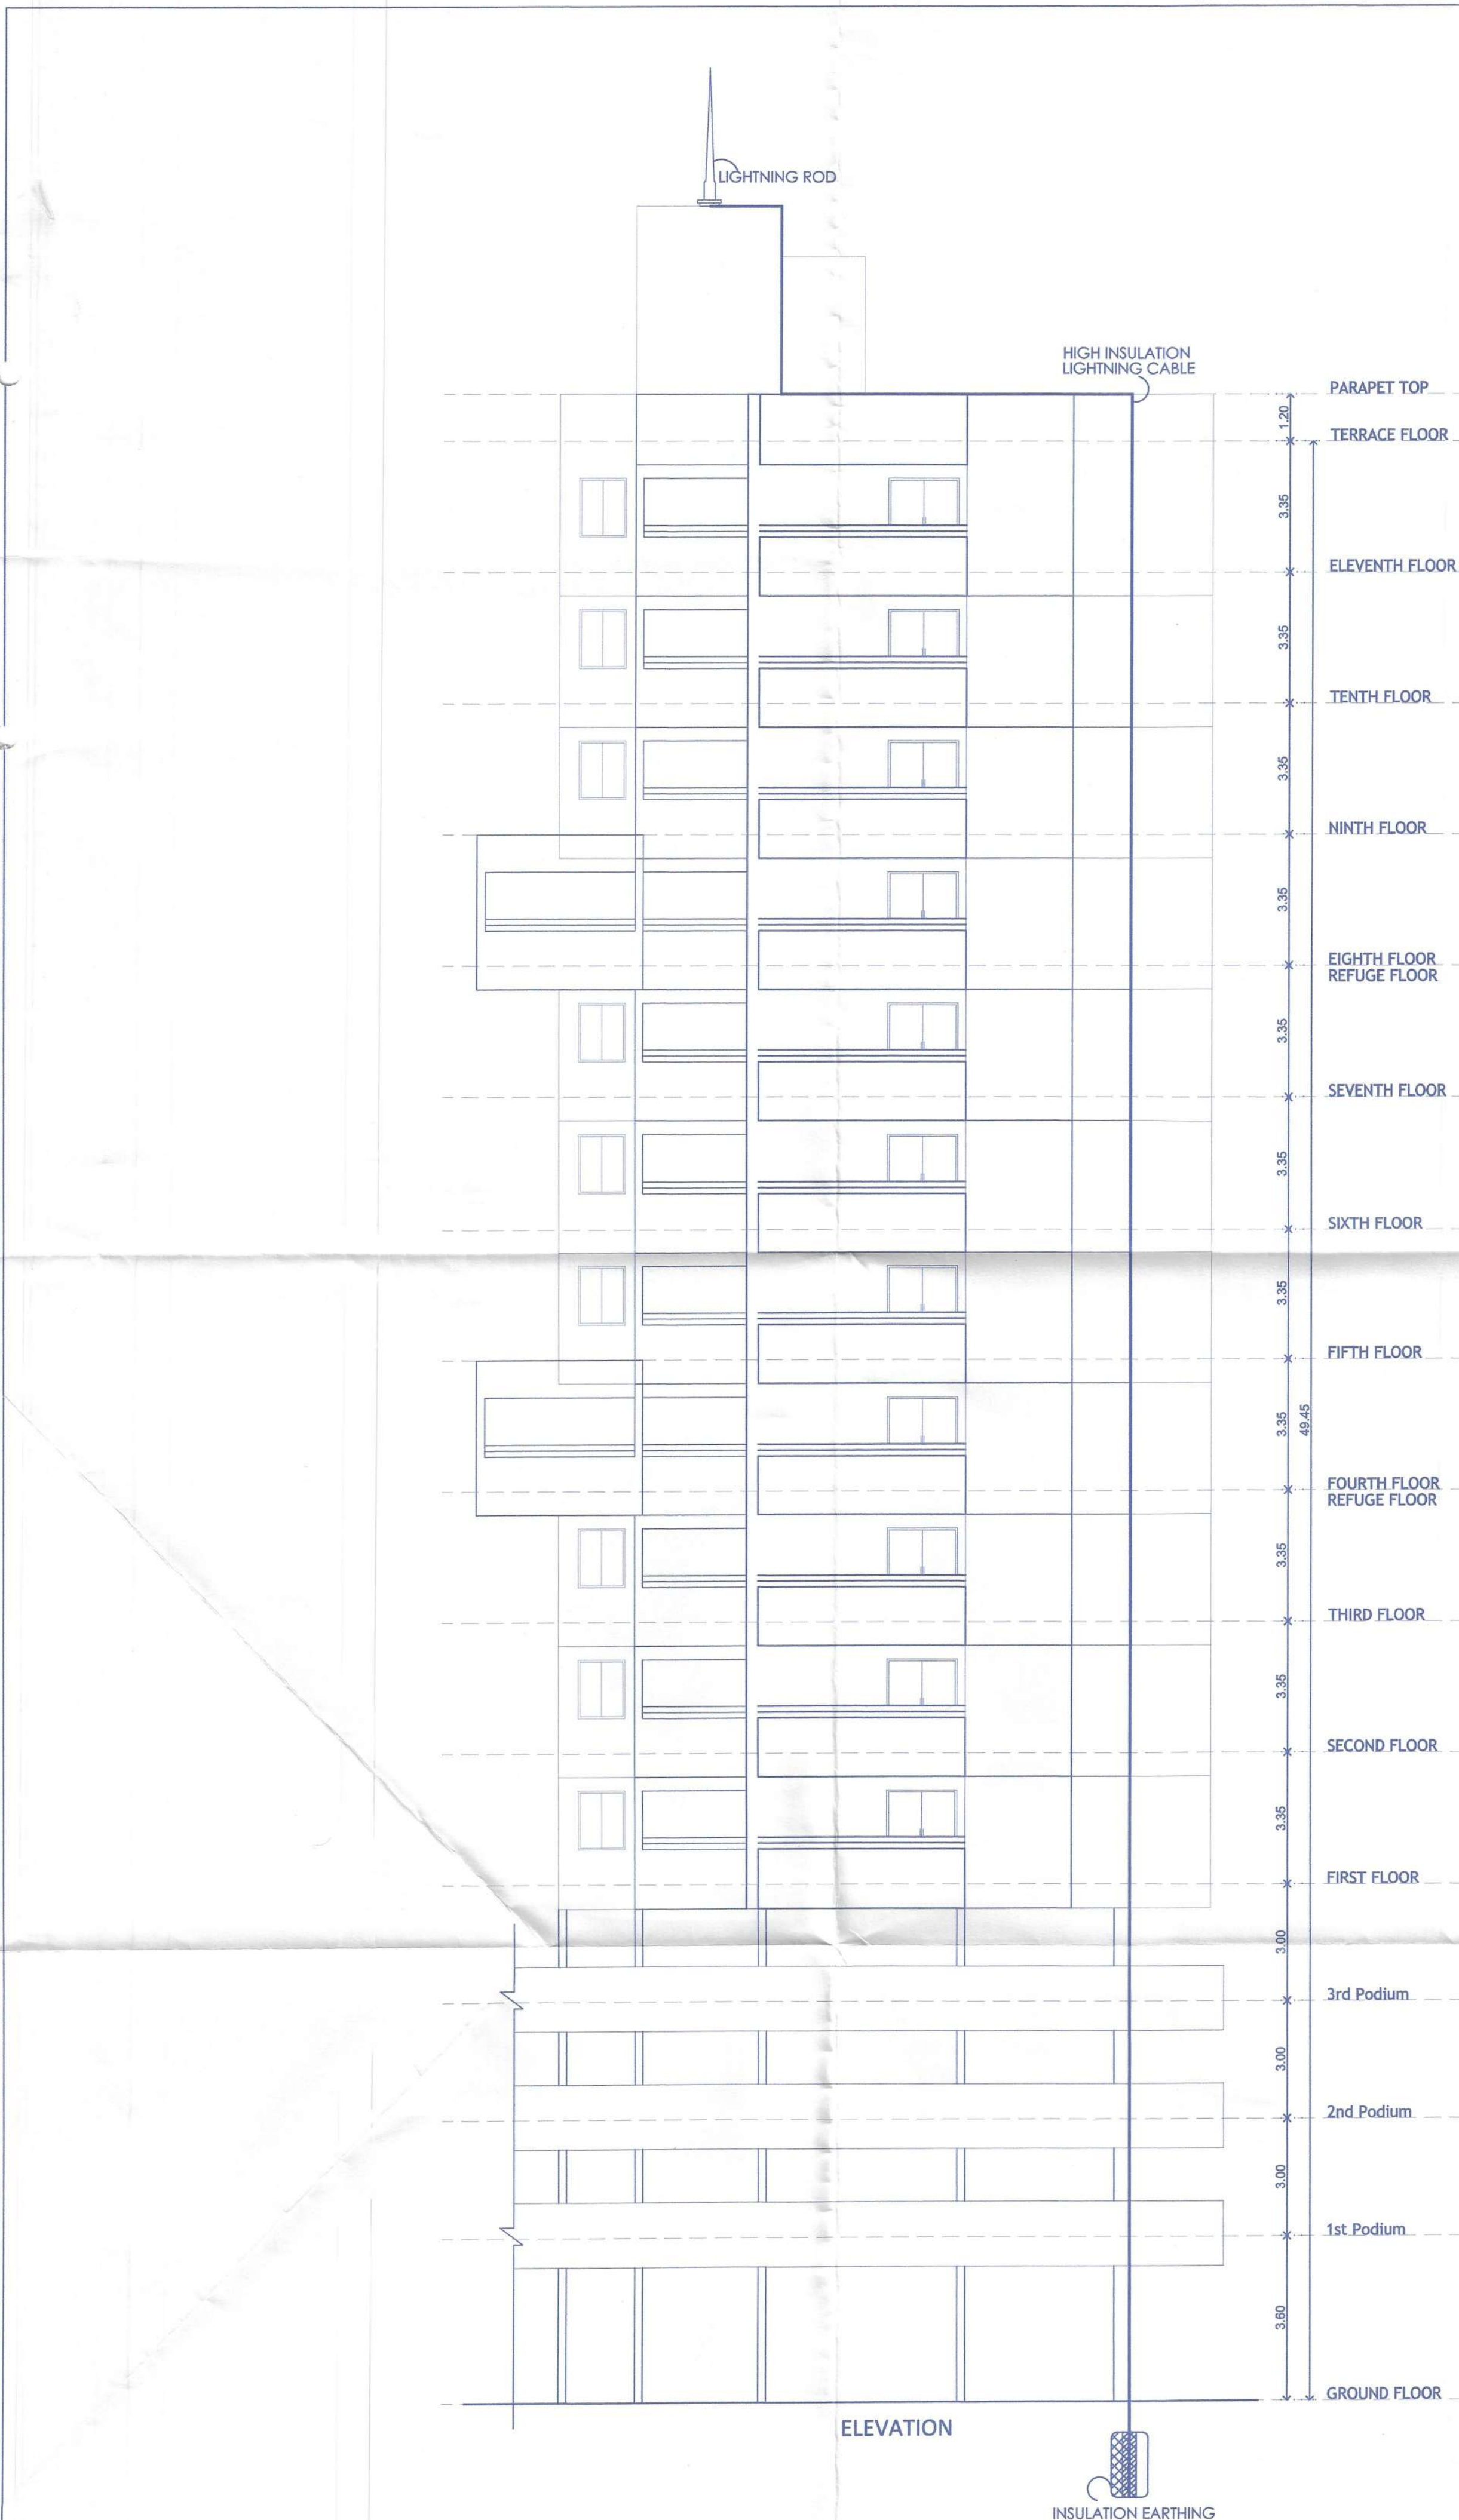

BUILDING: A
10/15
STAMP OF APPROVAL
1) Sanctioned no./BP/Pimpale saudagar/16/2020 Even dated:-18/11/2020
2) Sanctioned no./BP/Pimpale saudagar/40/2021 Even dated:-14/10/2021
Sanctioned No. B.P /Pimpale Saudagar/16/2020
Subject to conditions mentioned in the
Office Order No.
aven dated
Pimpri
Date :11/04/2023

O. C. Signed by
City Engineer
Building Permission Dept.
PCMC., Pimpri, Pune-18.

H. OWNER'S /DEVELOPER NAME AND SIGNATURE :-
Mr. Sharad Subrav Kokate & others through their
developer & POH M/s. Sanskruti Properties (AOP)
through its Member M/s. Govind Habitat through its
partner Mr. Ravindra Naupattal Sakla Mr. Abhinandan
Ravindra Sakla Mr. Shatrughan Sitaram Kate
Mr. Bharat Sitaram Kate.
Owner's SIGN.
I. PROJECT :- RESIDENTIAL & COMMERCIAL
Village :- Pimple Saudagar, Tal :- Haveli
S.No :- 119 C.T.S.No :- 1212(P),
H.No :- 2A, P.No :- ,
Discrepation :- REGULAR TRACK
Mahendra Thakur
CA/2004/P919
101&101A, Vishnu Vision,
Plot.No.22, Near SNBP School,
Morwad, Pimpri, Pune - 411018
Email :- mth@sanctus95.com
ARCHITECT'S SIGN.
SCALE FILE NO. DRAWN BY CHECKED BY
N.T.S. 140/A ANANT MAHENDRA
KEY NO. - - - DATE 20.03.2023
INWARD NO. PPS/PRB55/0008/20